




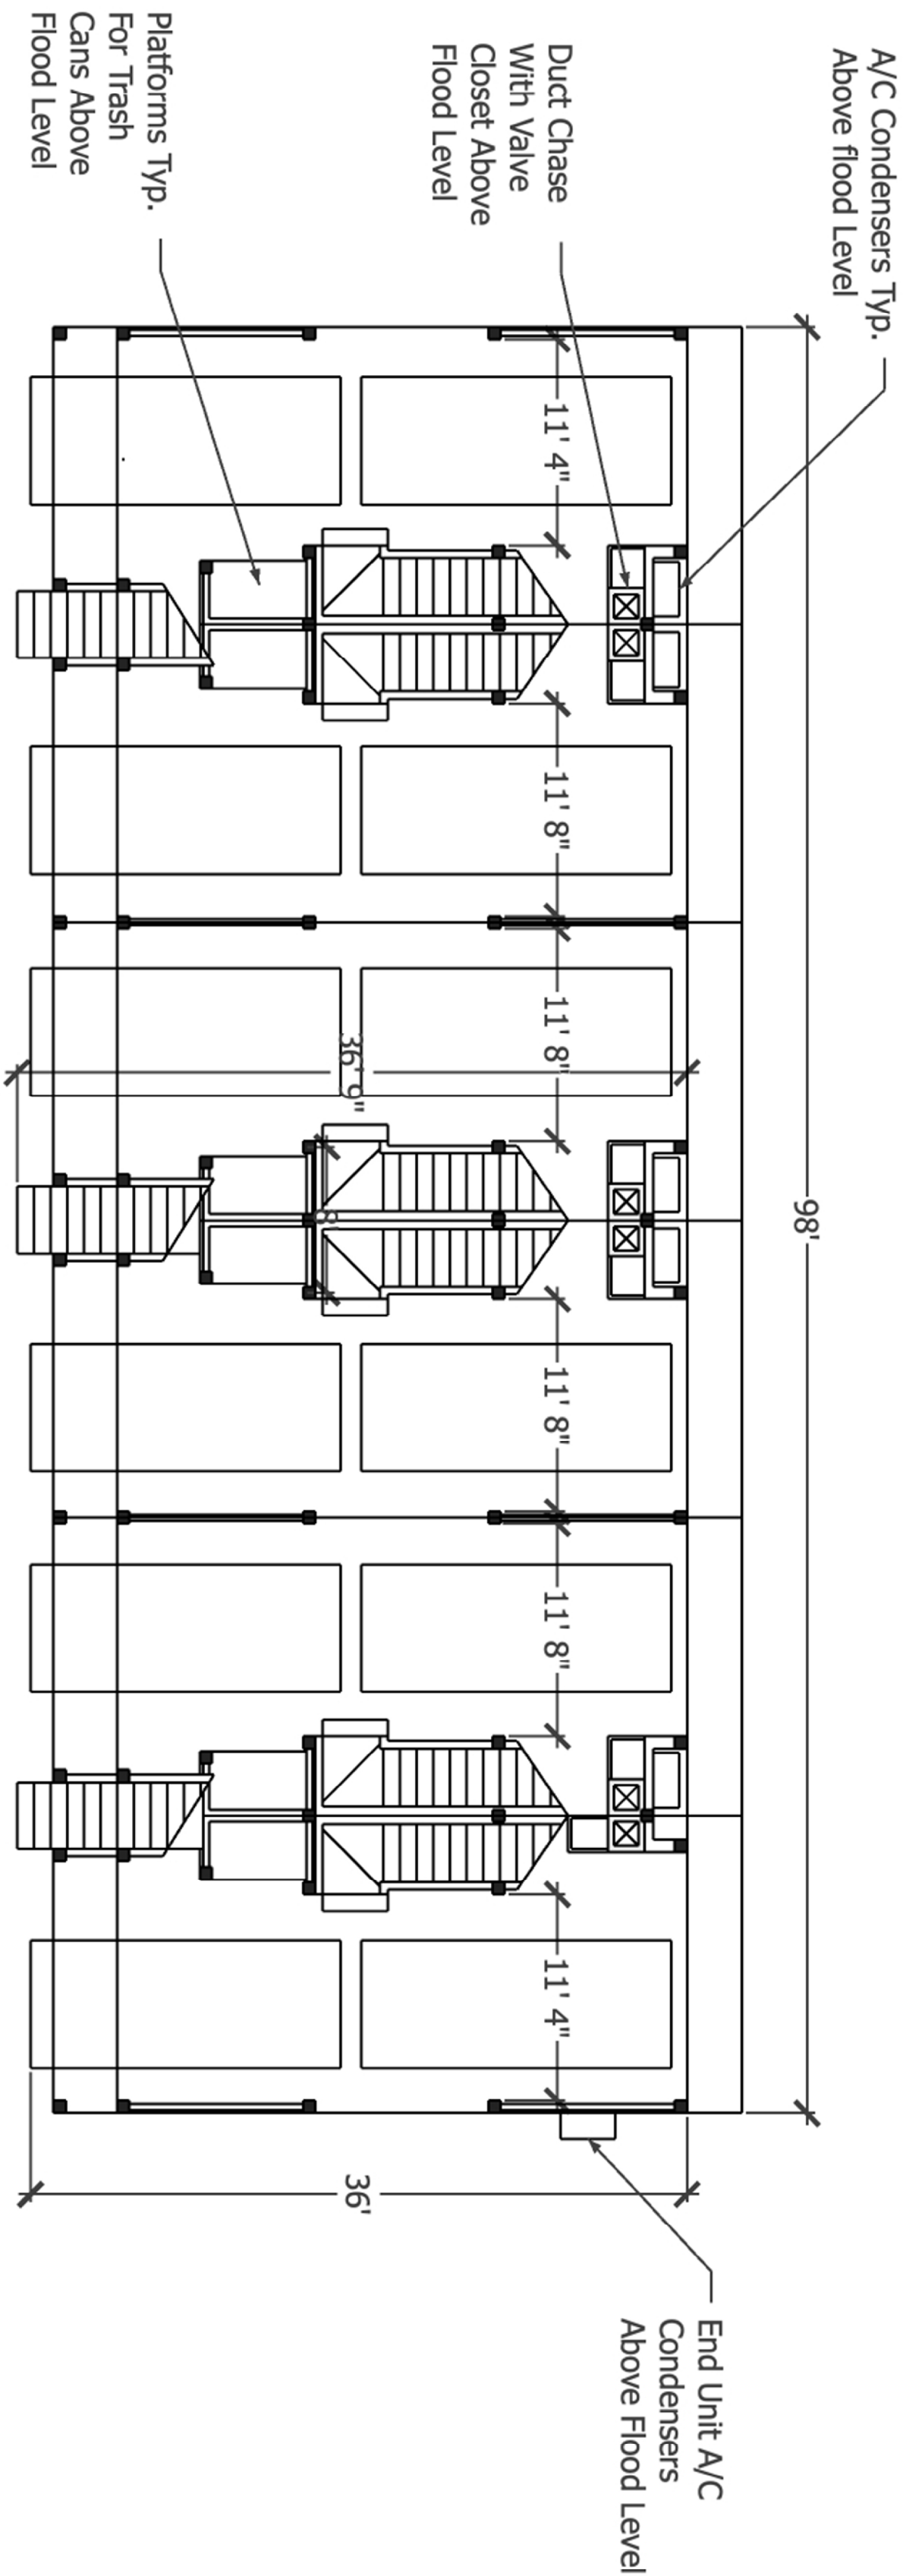
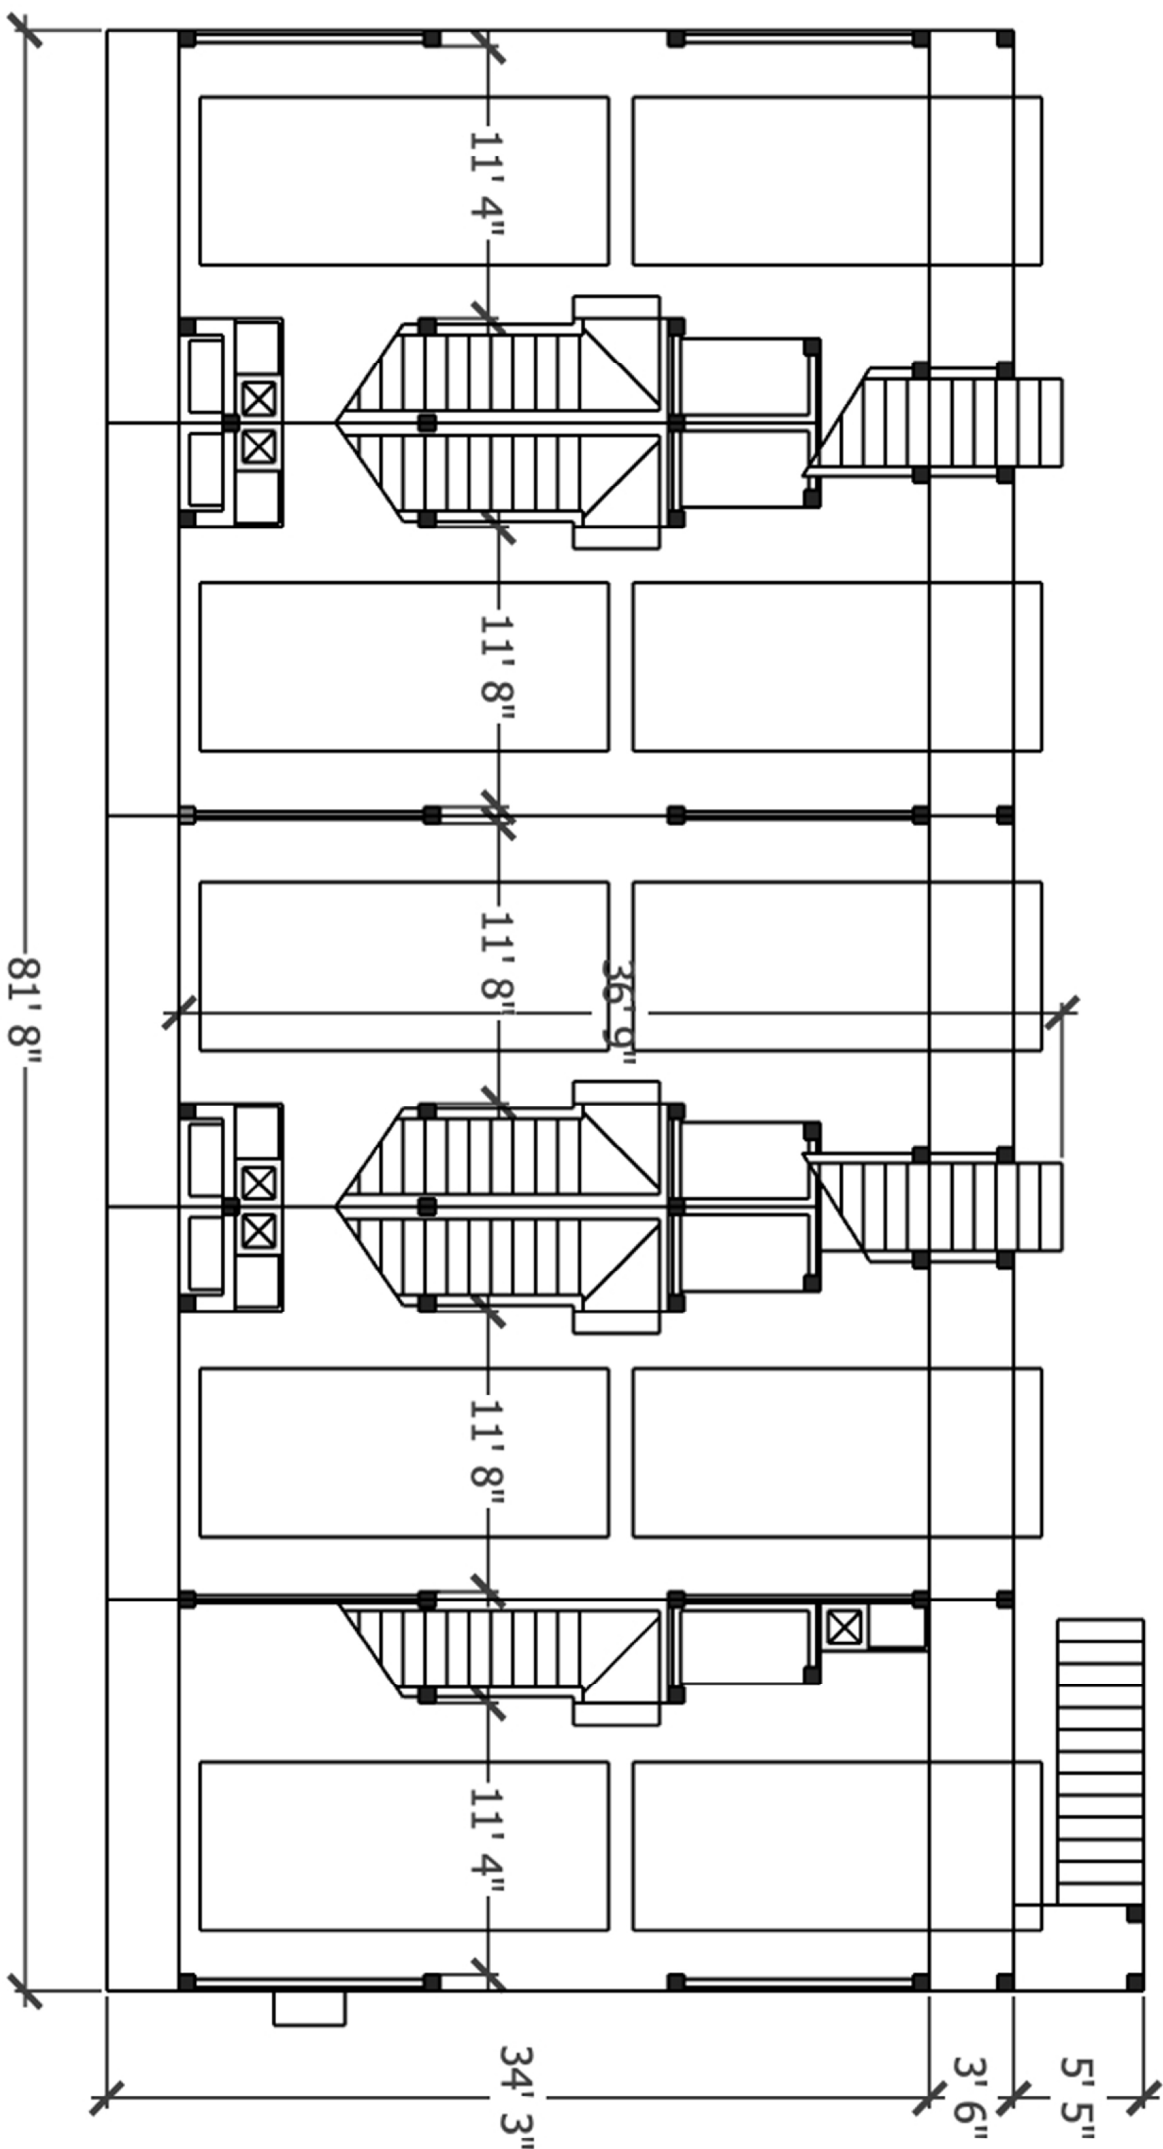
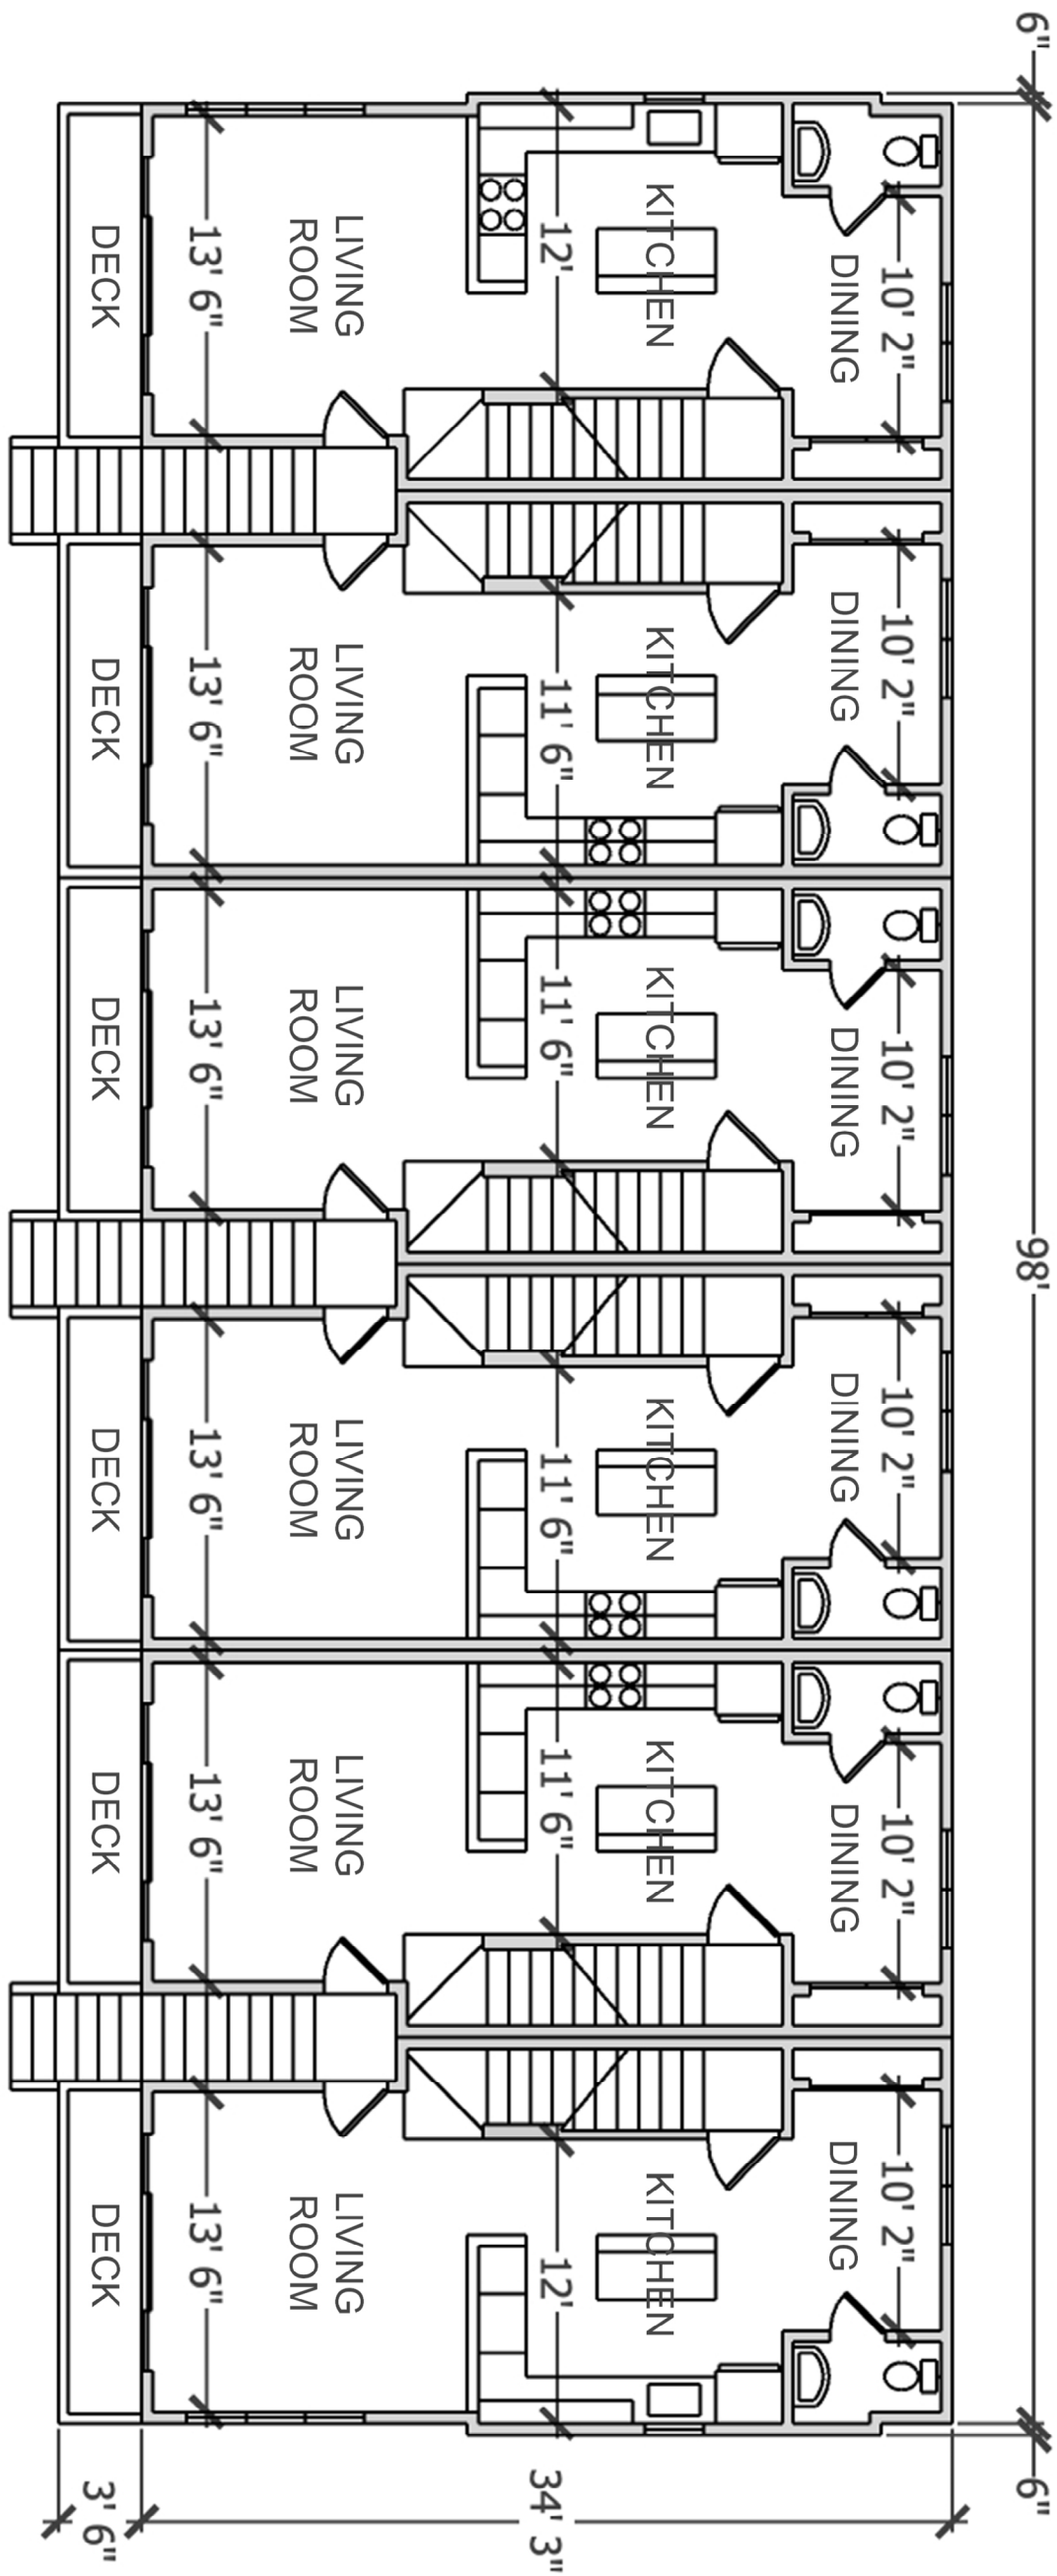


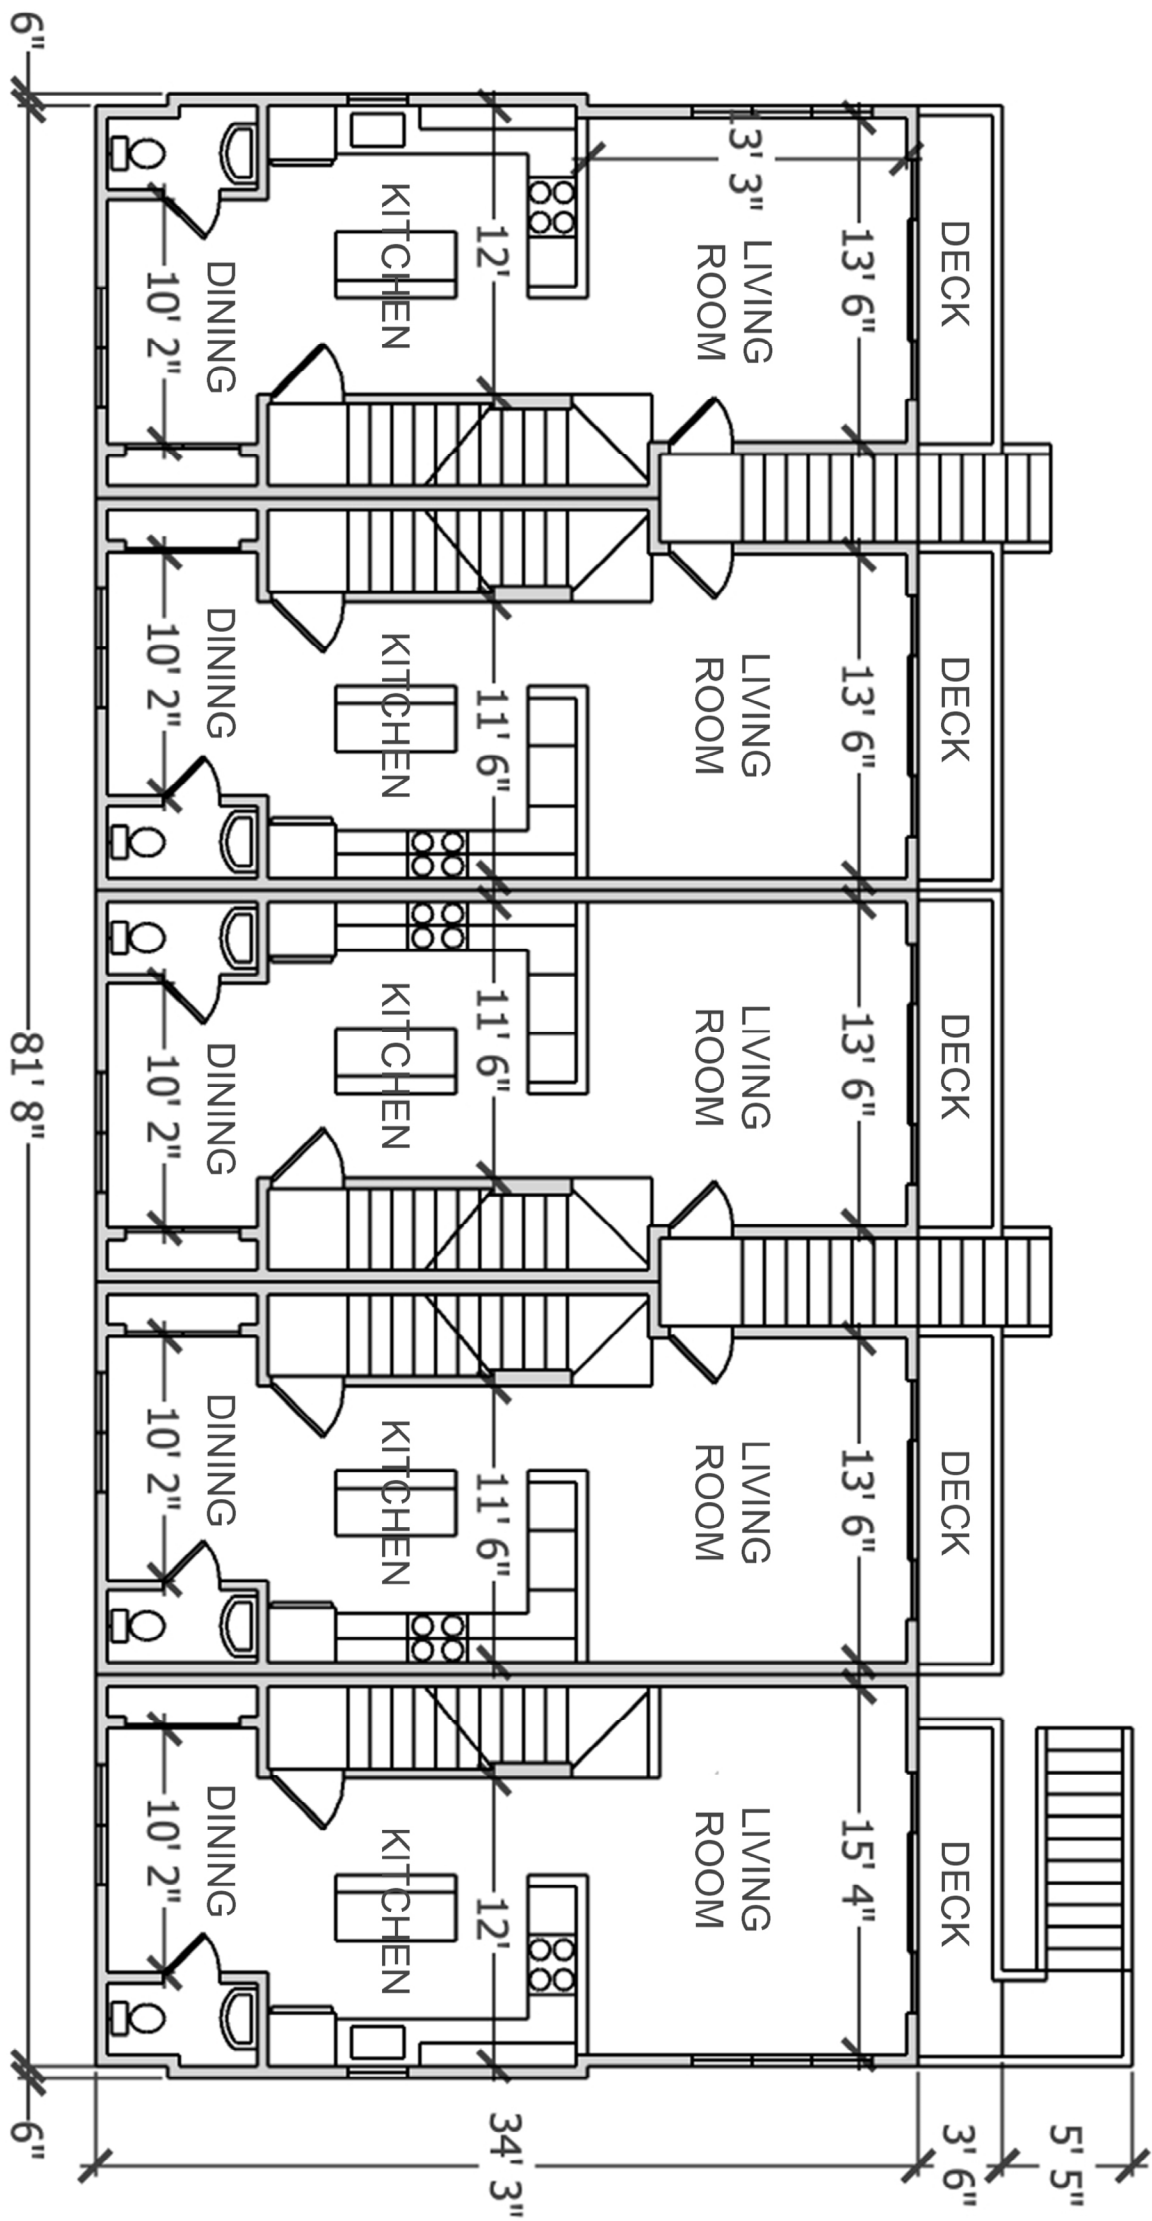

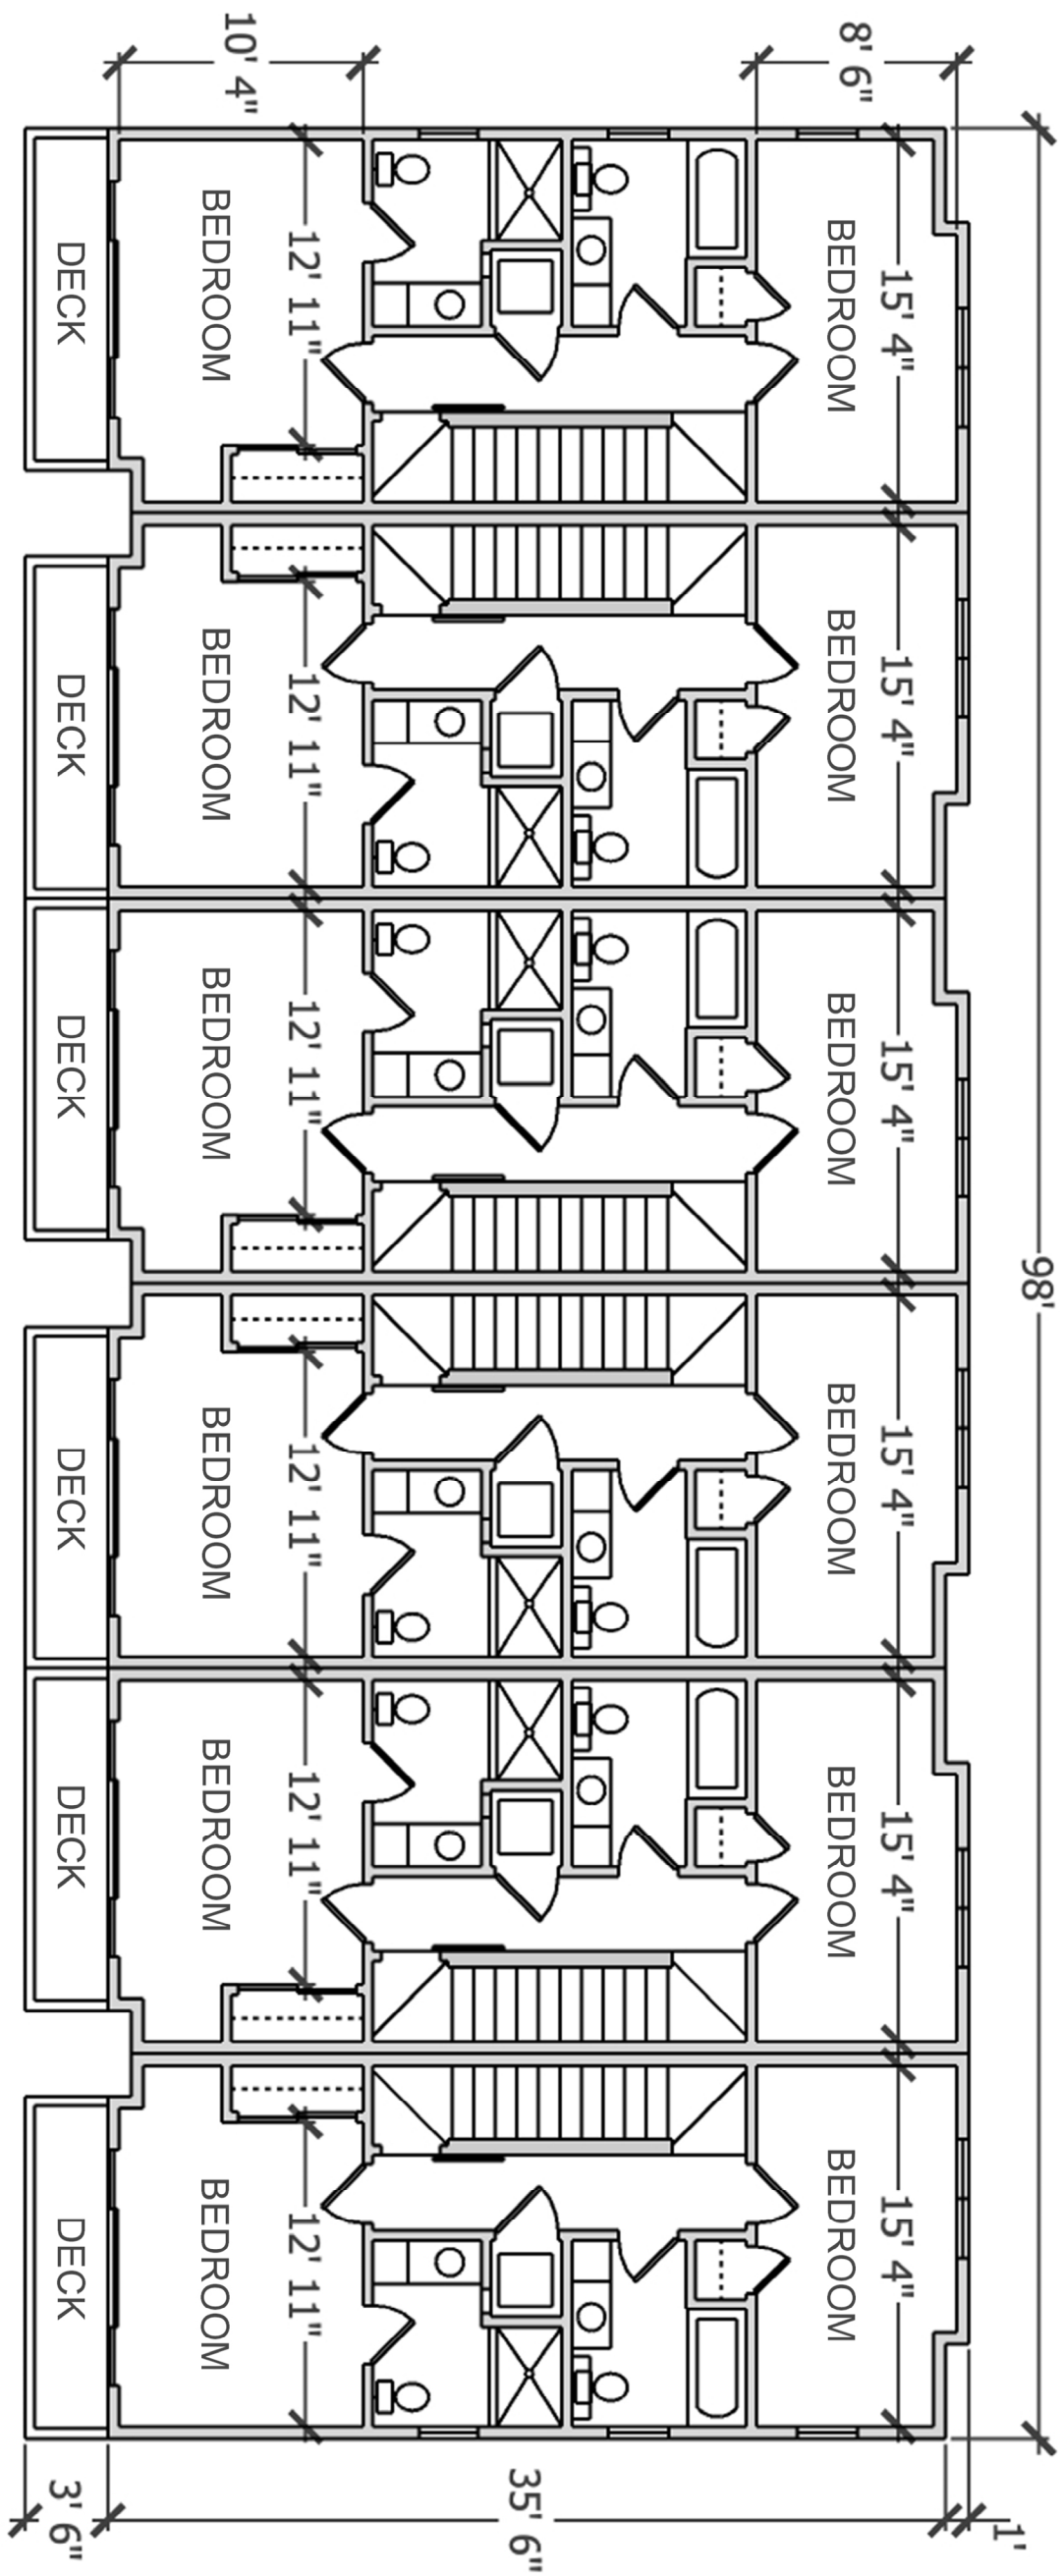


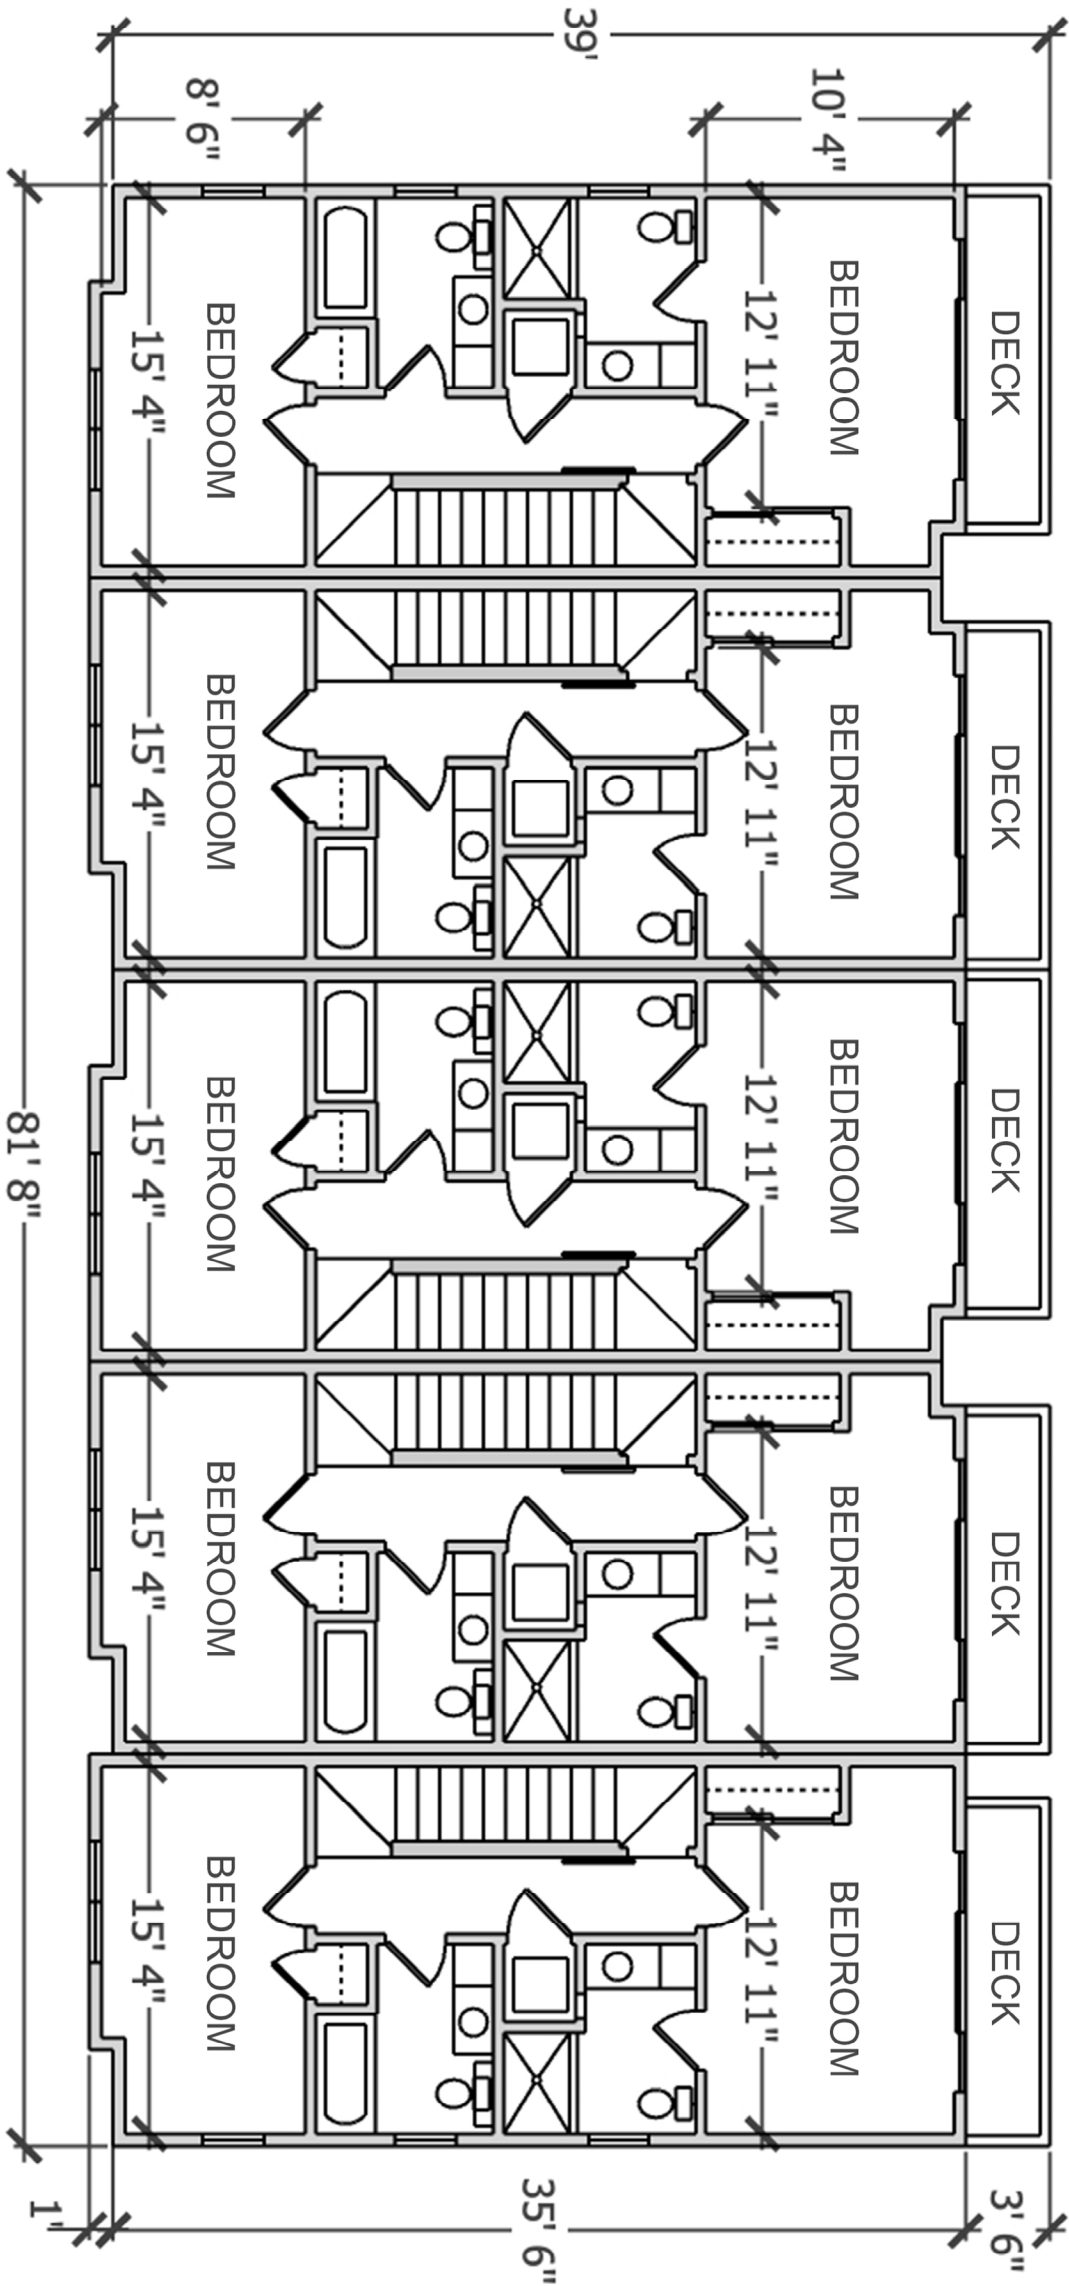

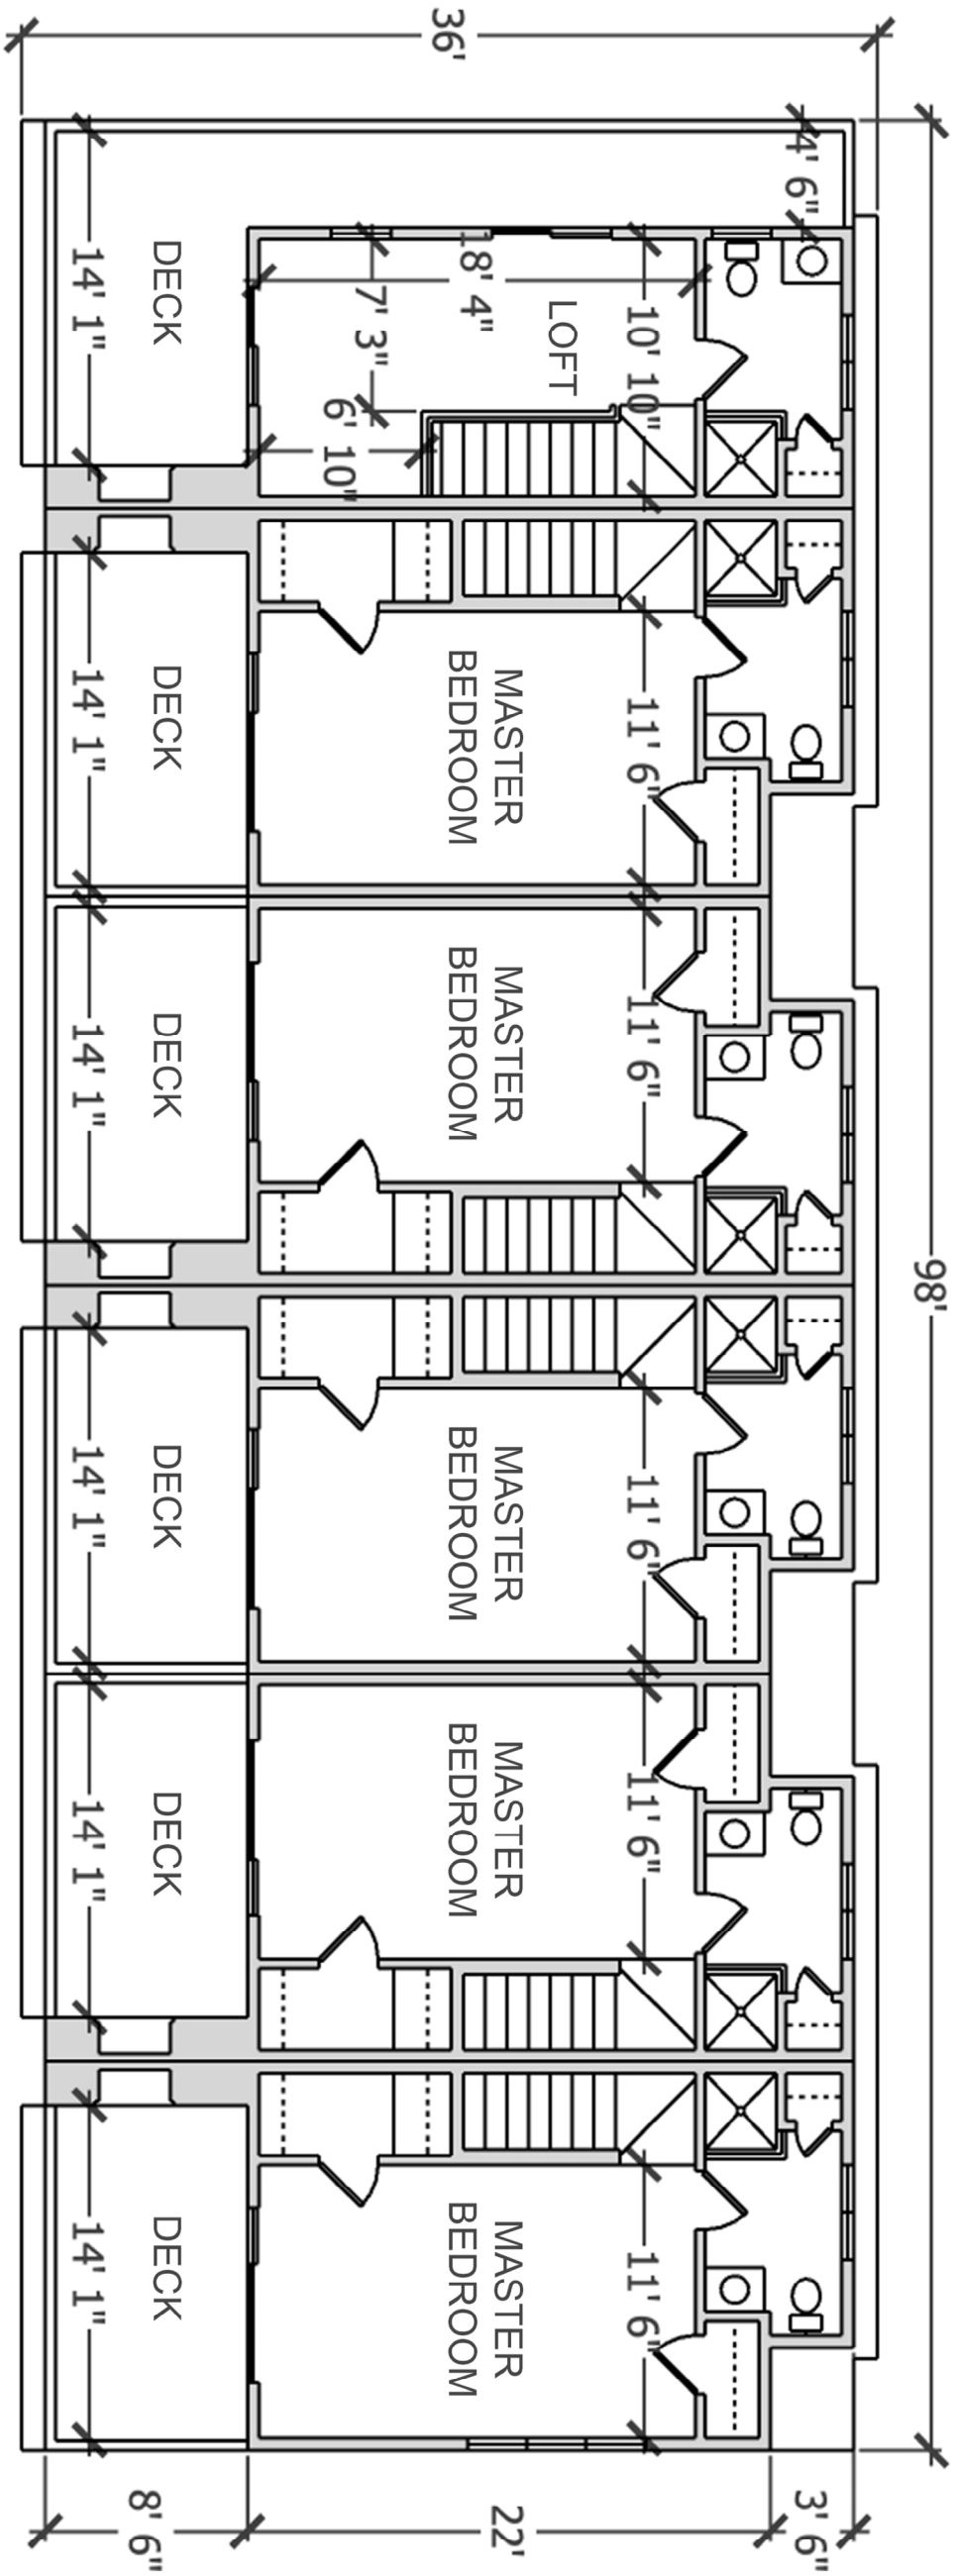

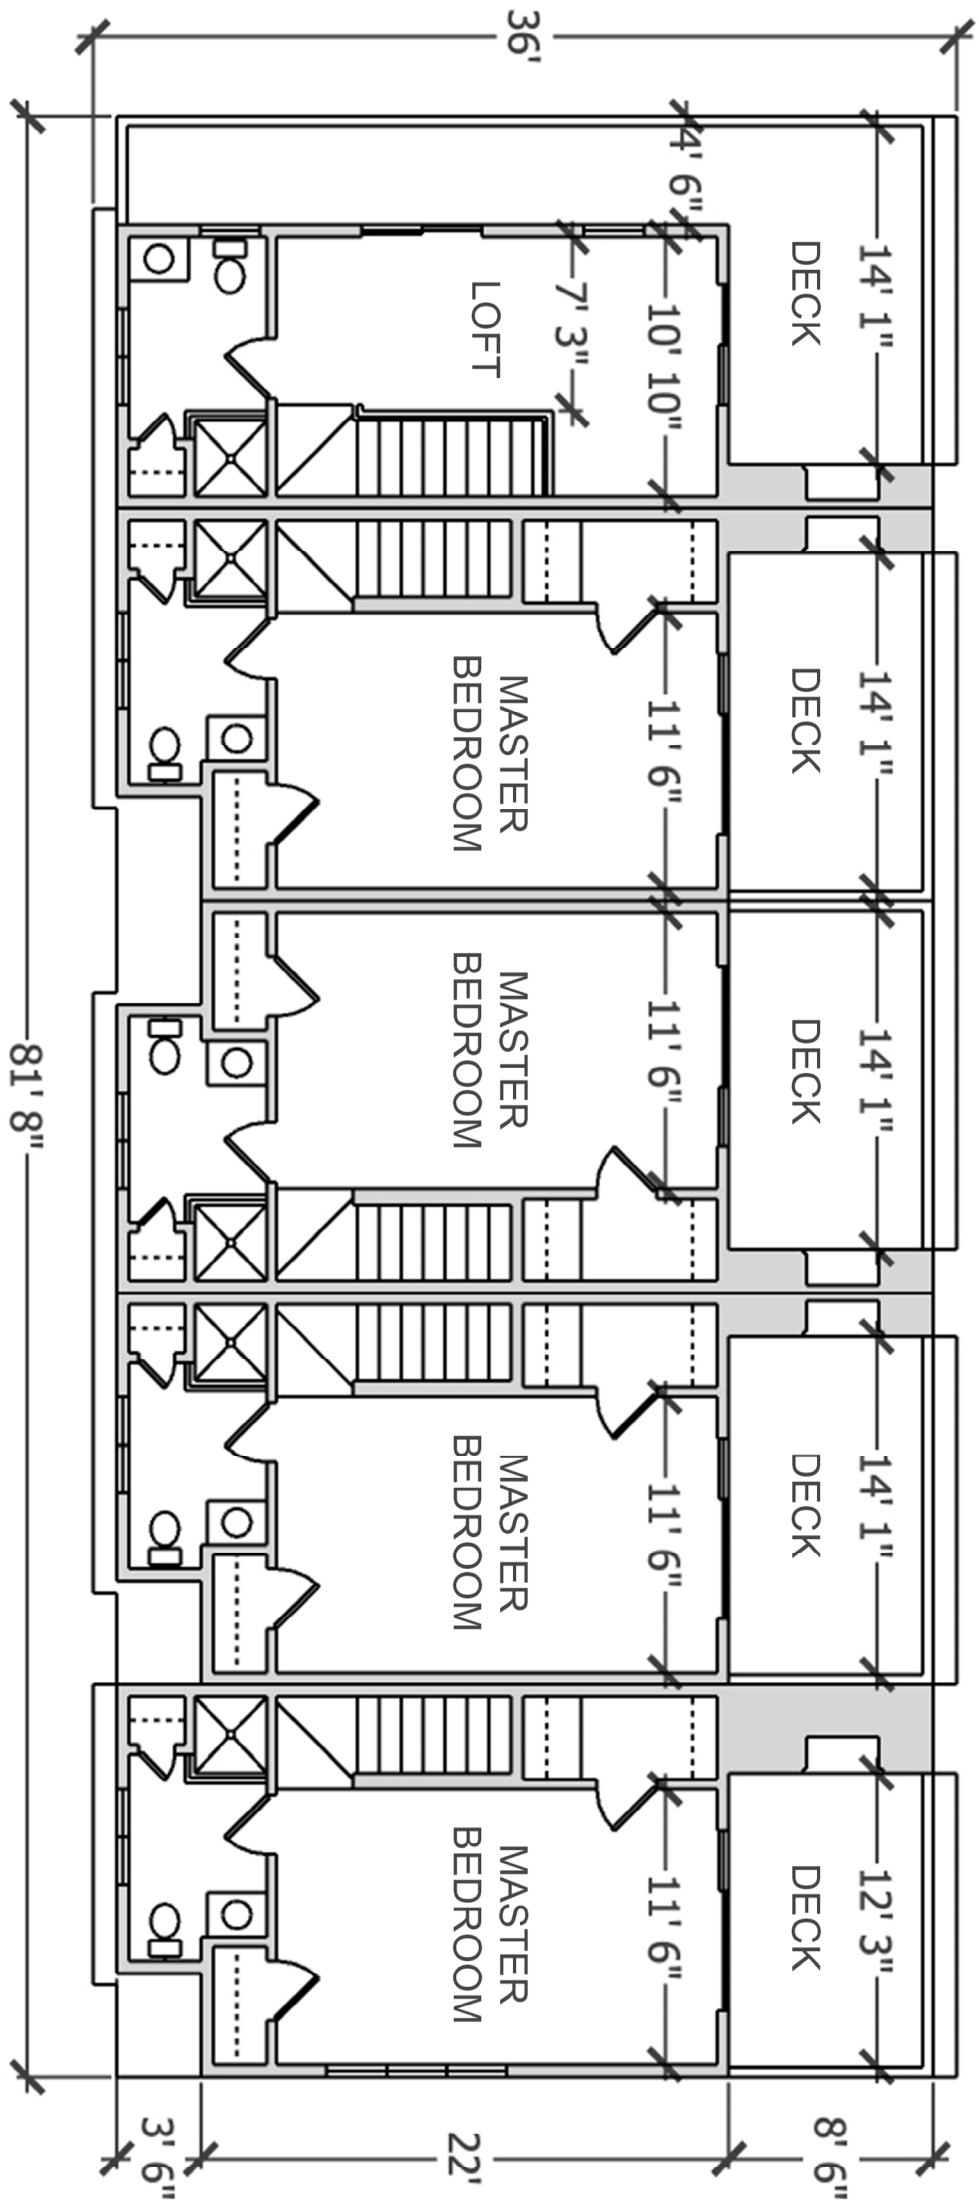

Outer Side Elevation

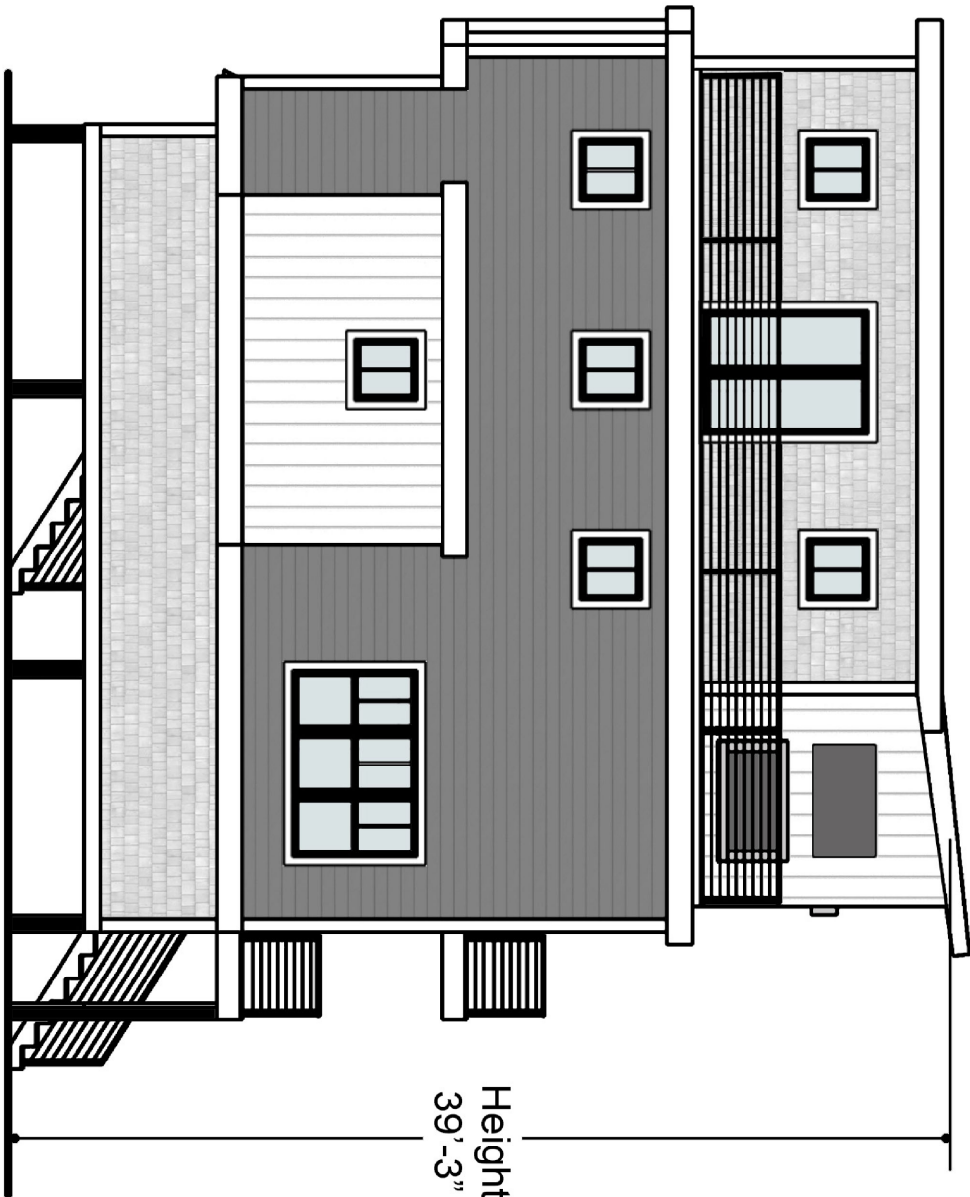

Front Elevation



Rear Elevation



Interior Driveway Side Elevation

A4

Drawing Number

Exterior Elevations

Date: May 17, 2023

Scale: As Noted


Proposed
14-18 North End Blvd
Salisbury, MA



Design Drawings - Not For Construction



Outer Side Elevation

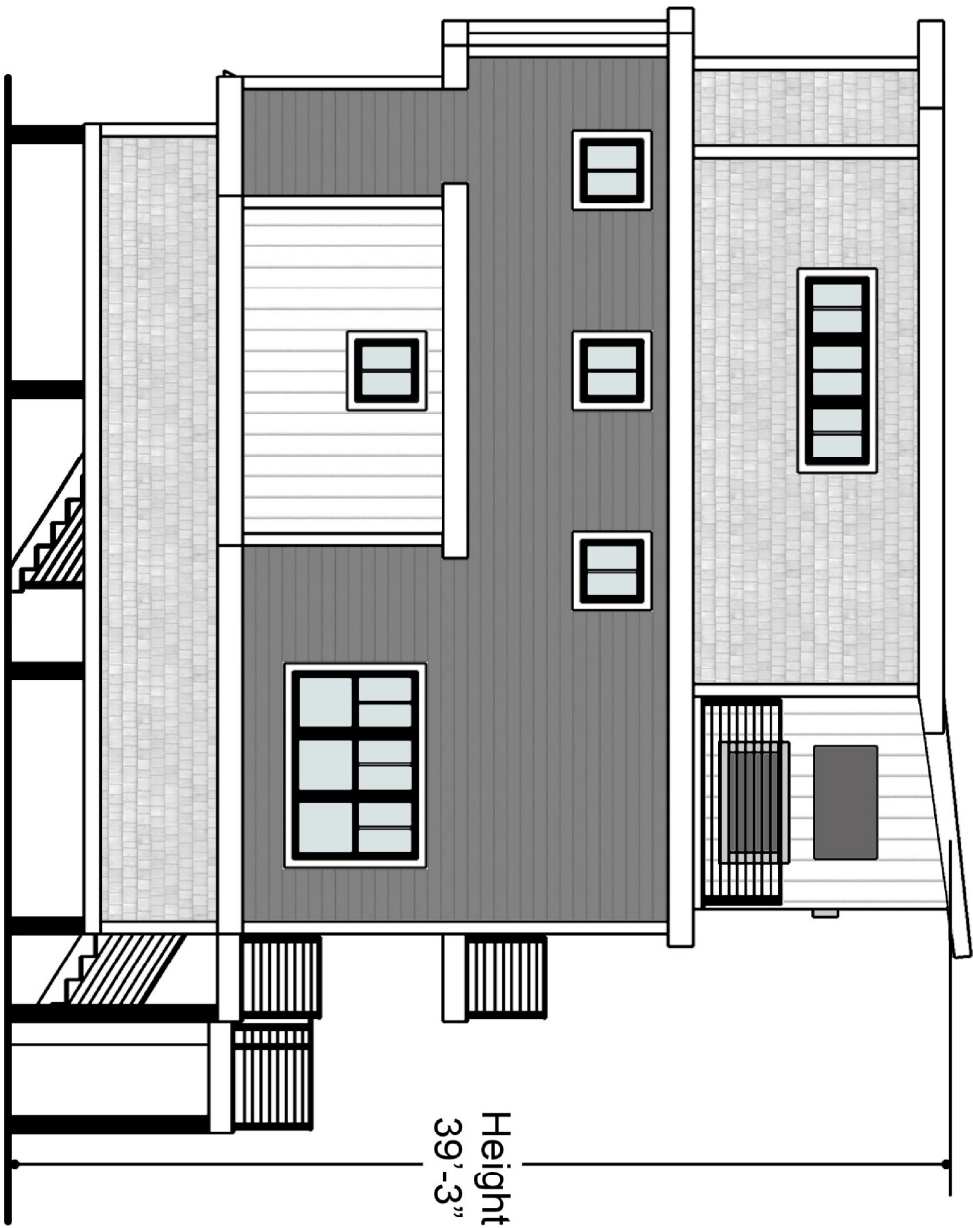

Height
39'-3"

Front Elevation



Rear Elevation



Height
At Street
32'-6"

Interior Driveway Side Elevation

Design Drawings - Not For Construction

A5


Drawing Number

Exterior Elevations
Alternate 5-Unit Building

Date: May 17, 2023

Scale: As Noted

Proposed
14-18 North End Blvd
Salisbury, MA

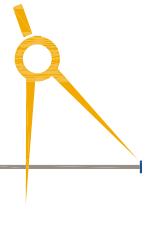

savoie nolan

ARCHITECTS LLC

130 Liberty Street - Danvers, MA 01923 - 978-356-7786