



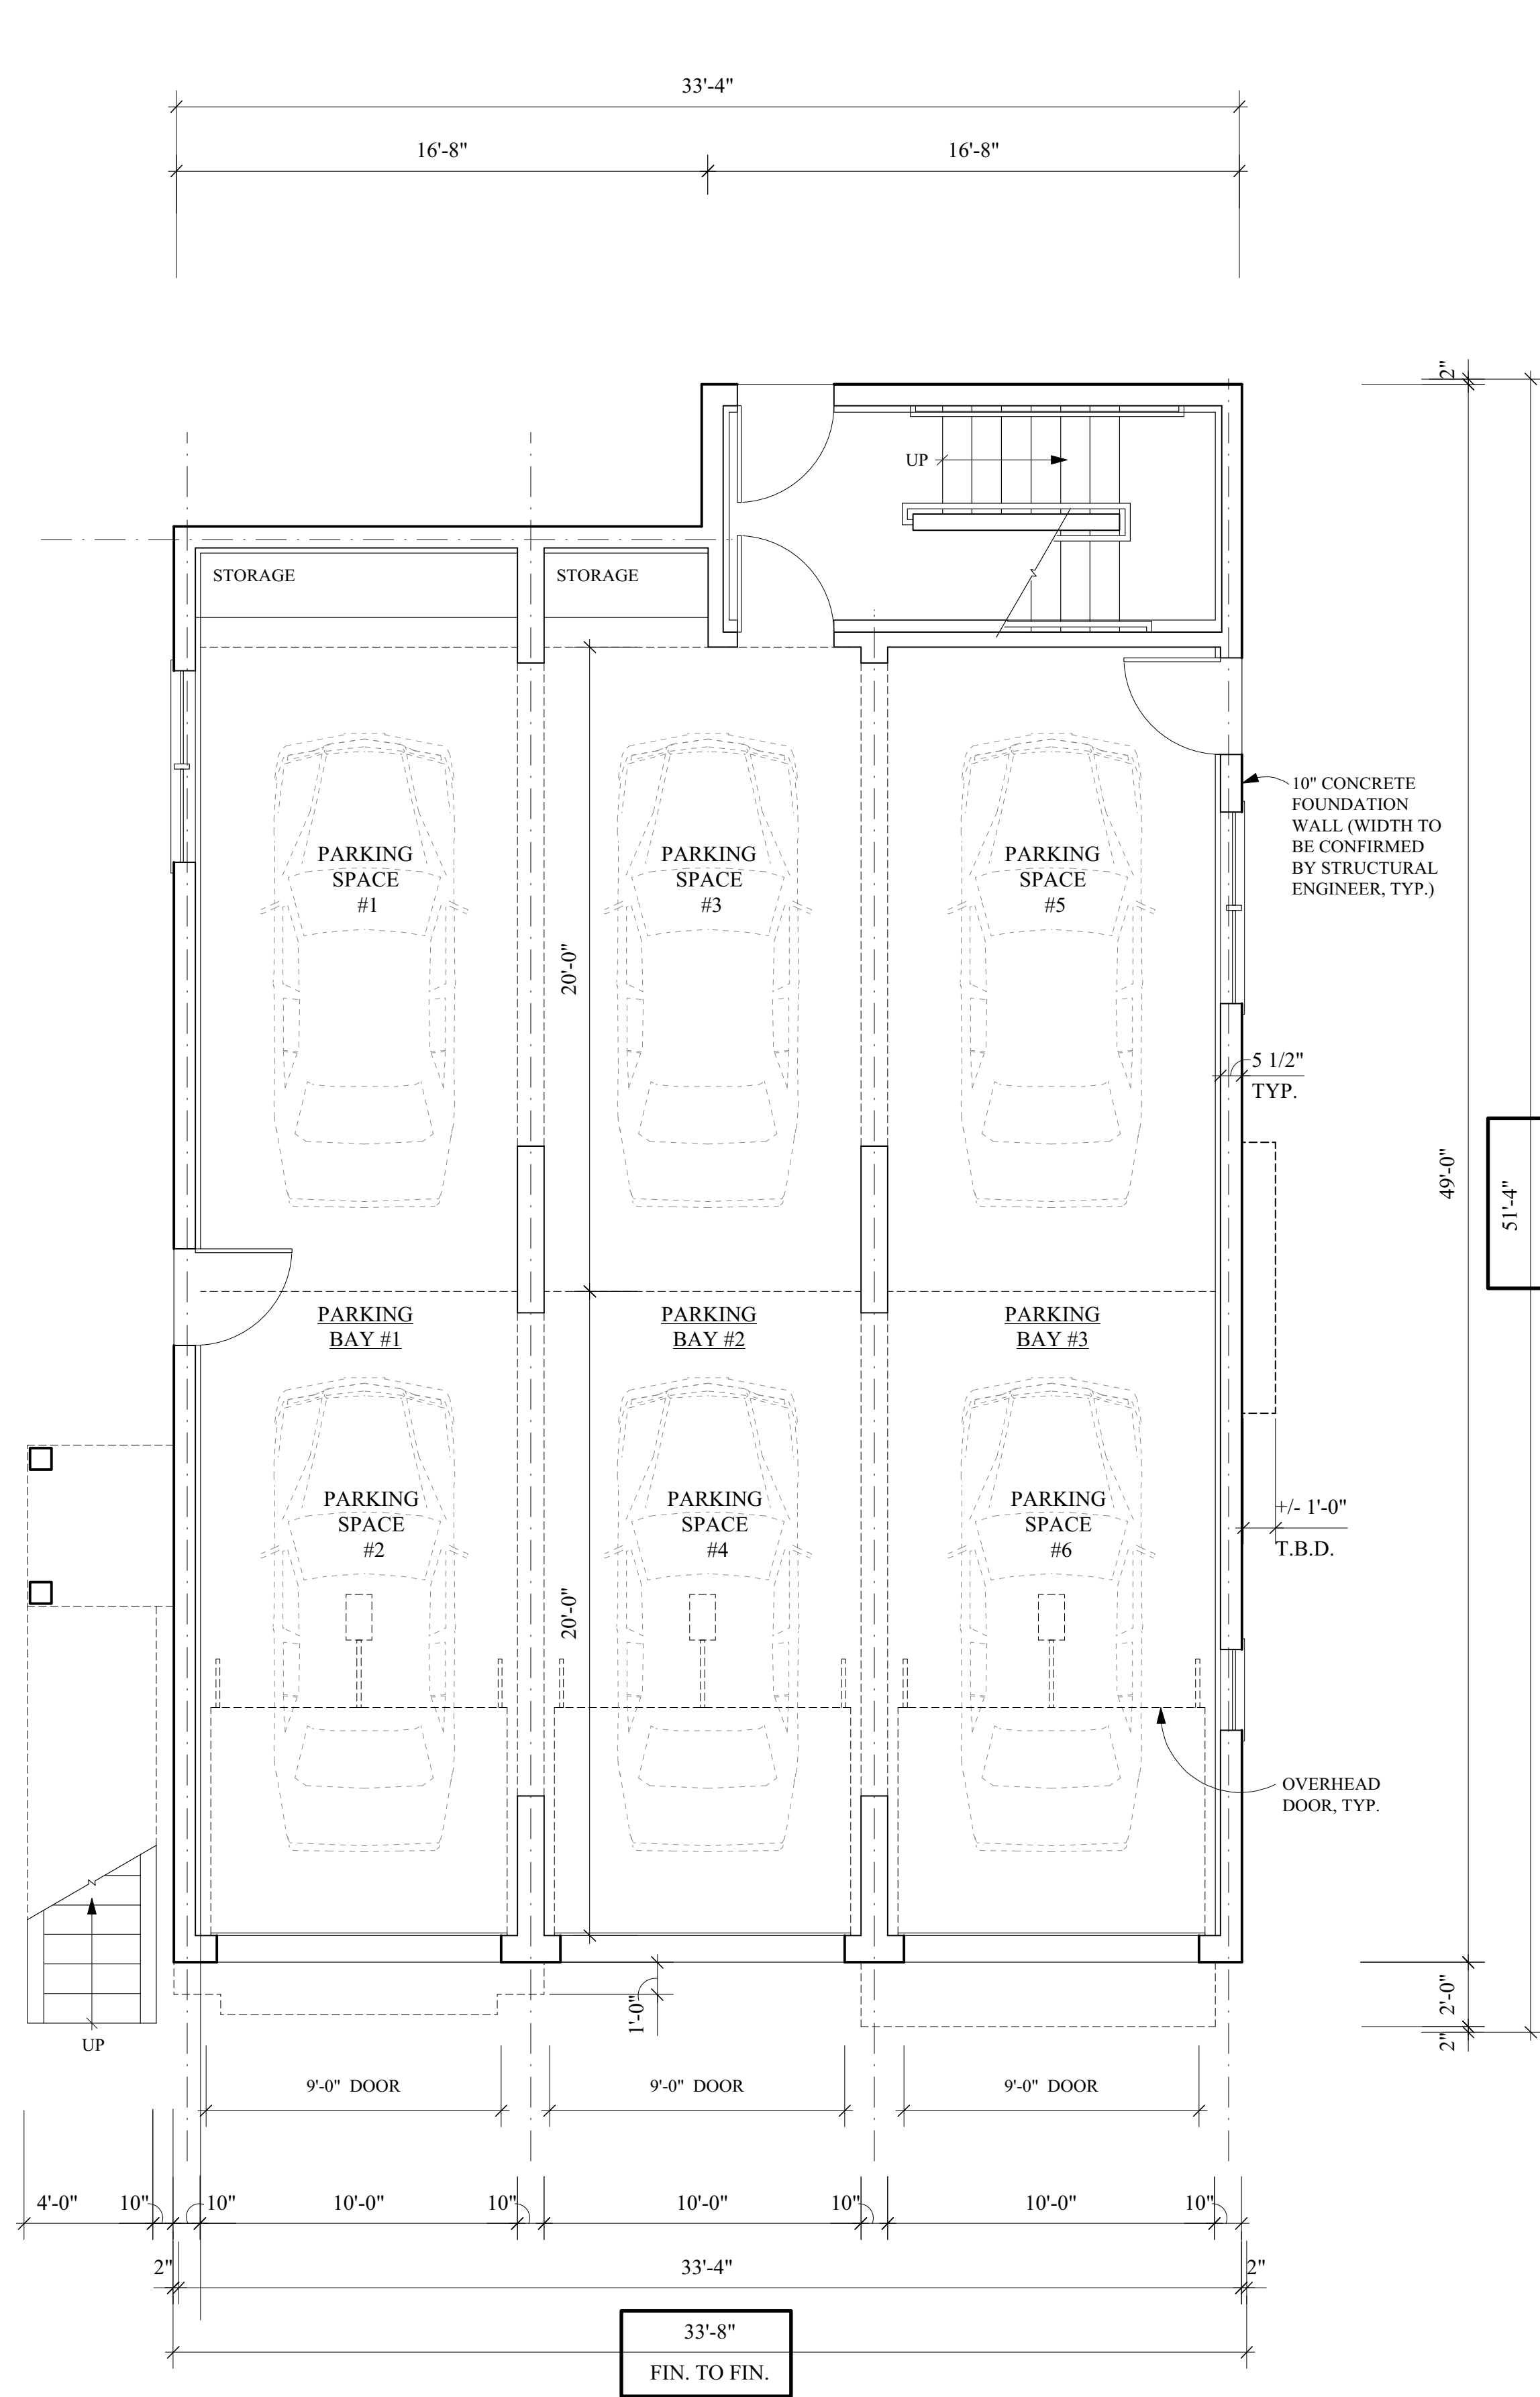


1 GROUND LEVEL PLAN
SCALE: 1/4" = 1'-0"

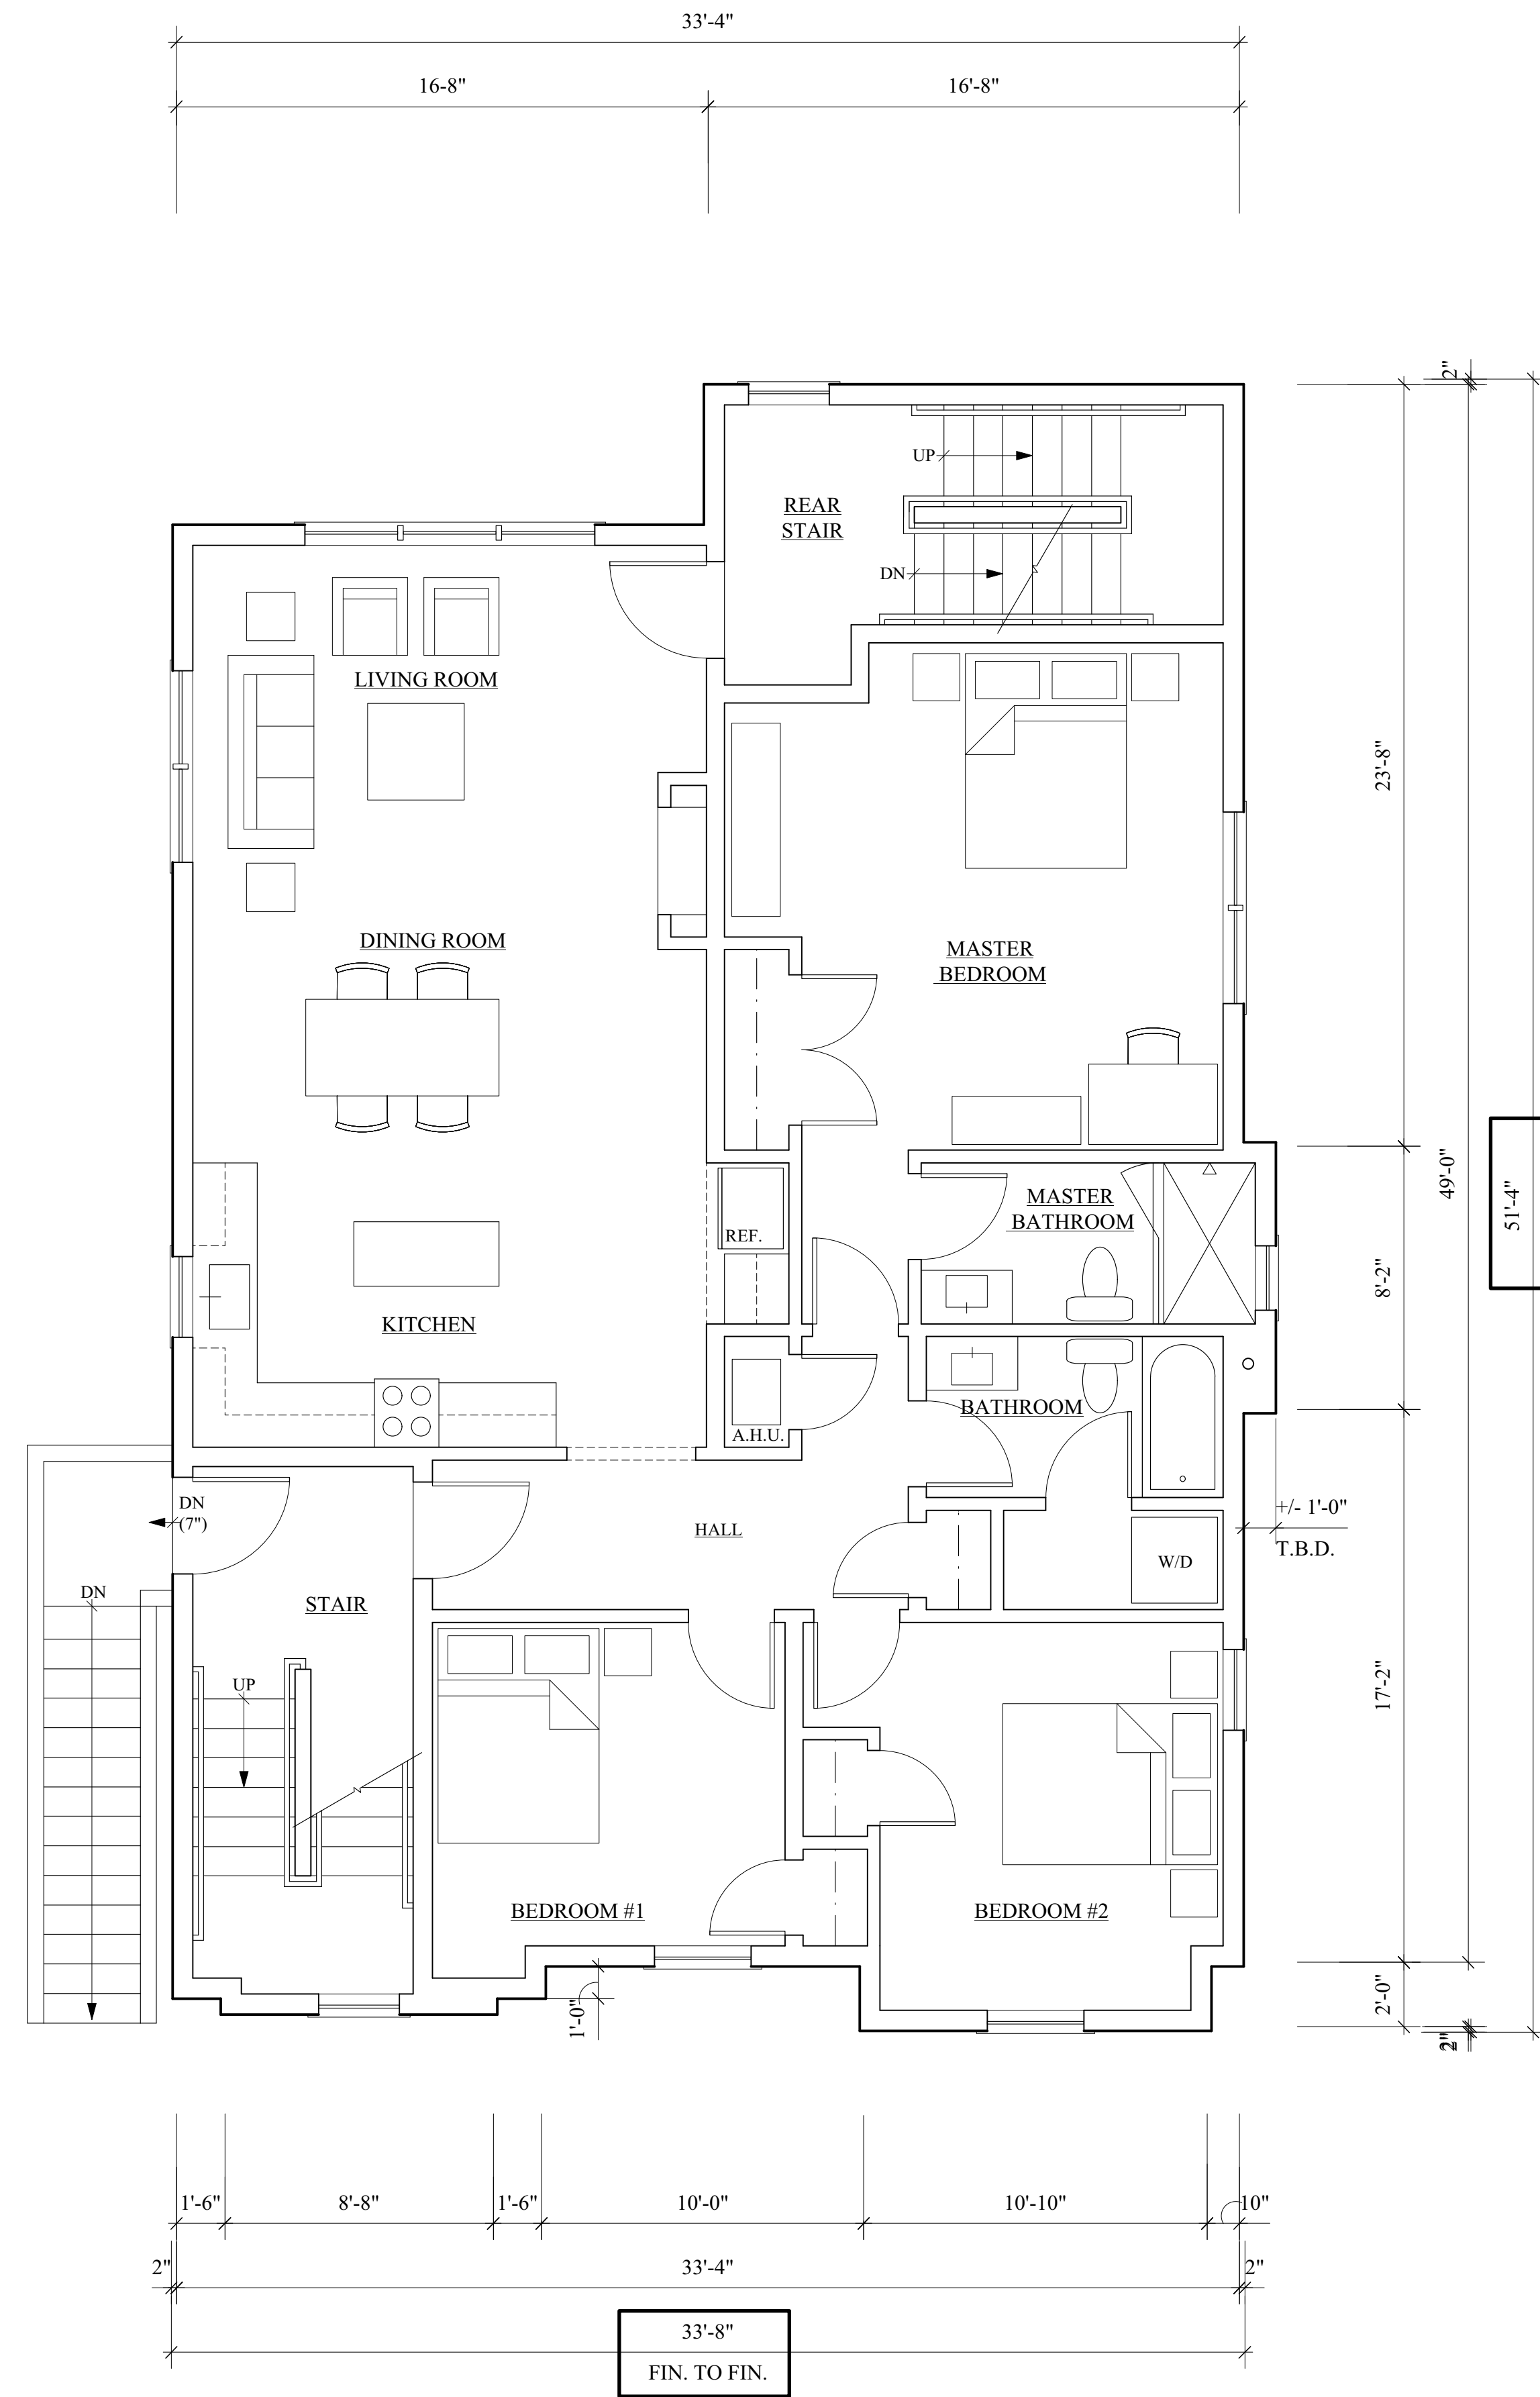

2 SECOND FLOOR PLAN
SCALE: 1/4" = 1'-0"

DOMA HOMES

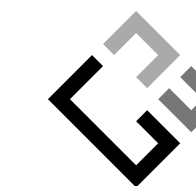

t: 781.632.1659
www.domahomes.net

PROJECT

New construction:

159 BEACH RD.
DEVELOPMENT

159 Beach Rd
Salisbury, MA 01952

ISSUES / REVISIONS

Date	Description
15 MAY 23	REVIEW
16 MAY 23	RELEASE
16 MAY 23	REVISIONS

© DOMA HOMES, 2023. All rights reserved.
This drawing cannot be reproduced without permission.

DRAWING TITLE

Ground Level & Second
Floor Plans

SCALE


1/4" = 1'-0"

DATE


May 16, 2023

SHEET NUMBER

A-1.01

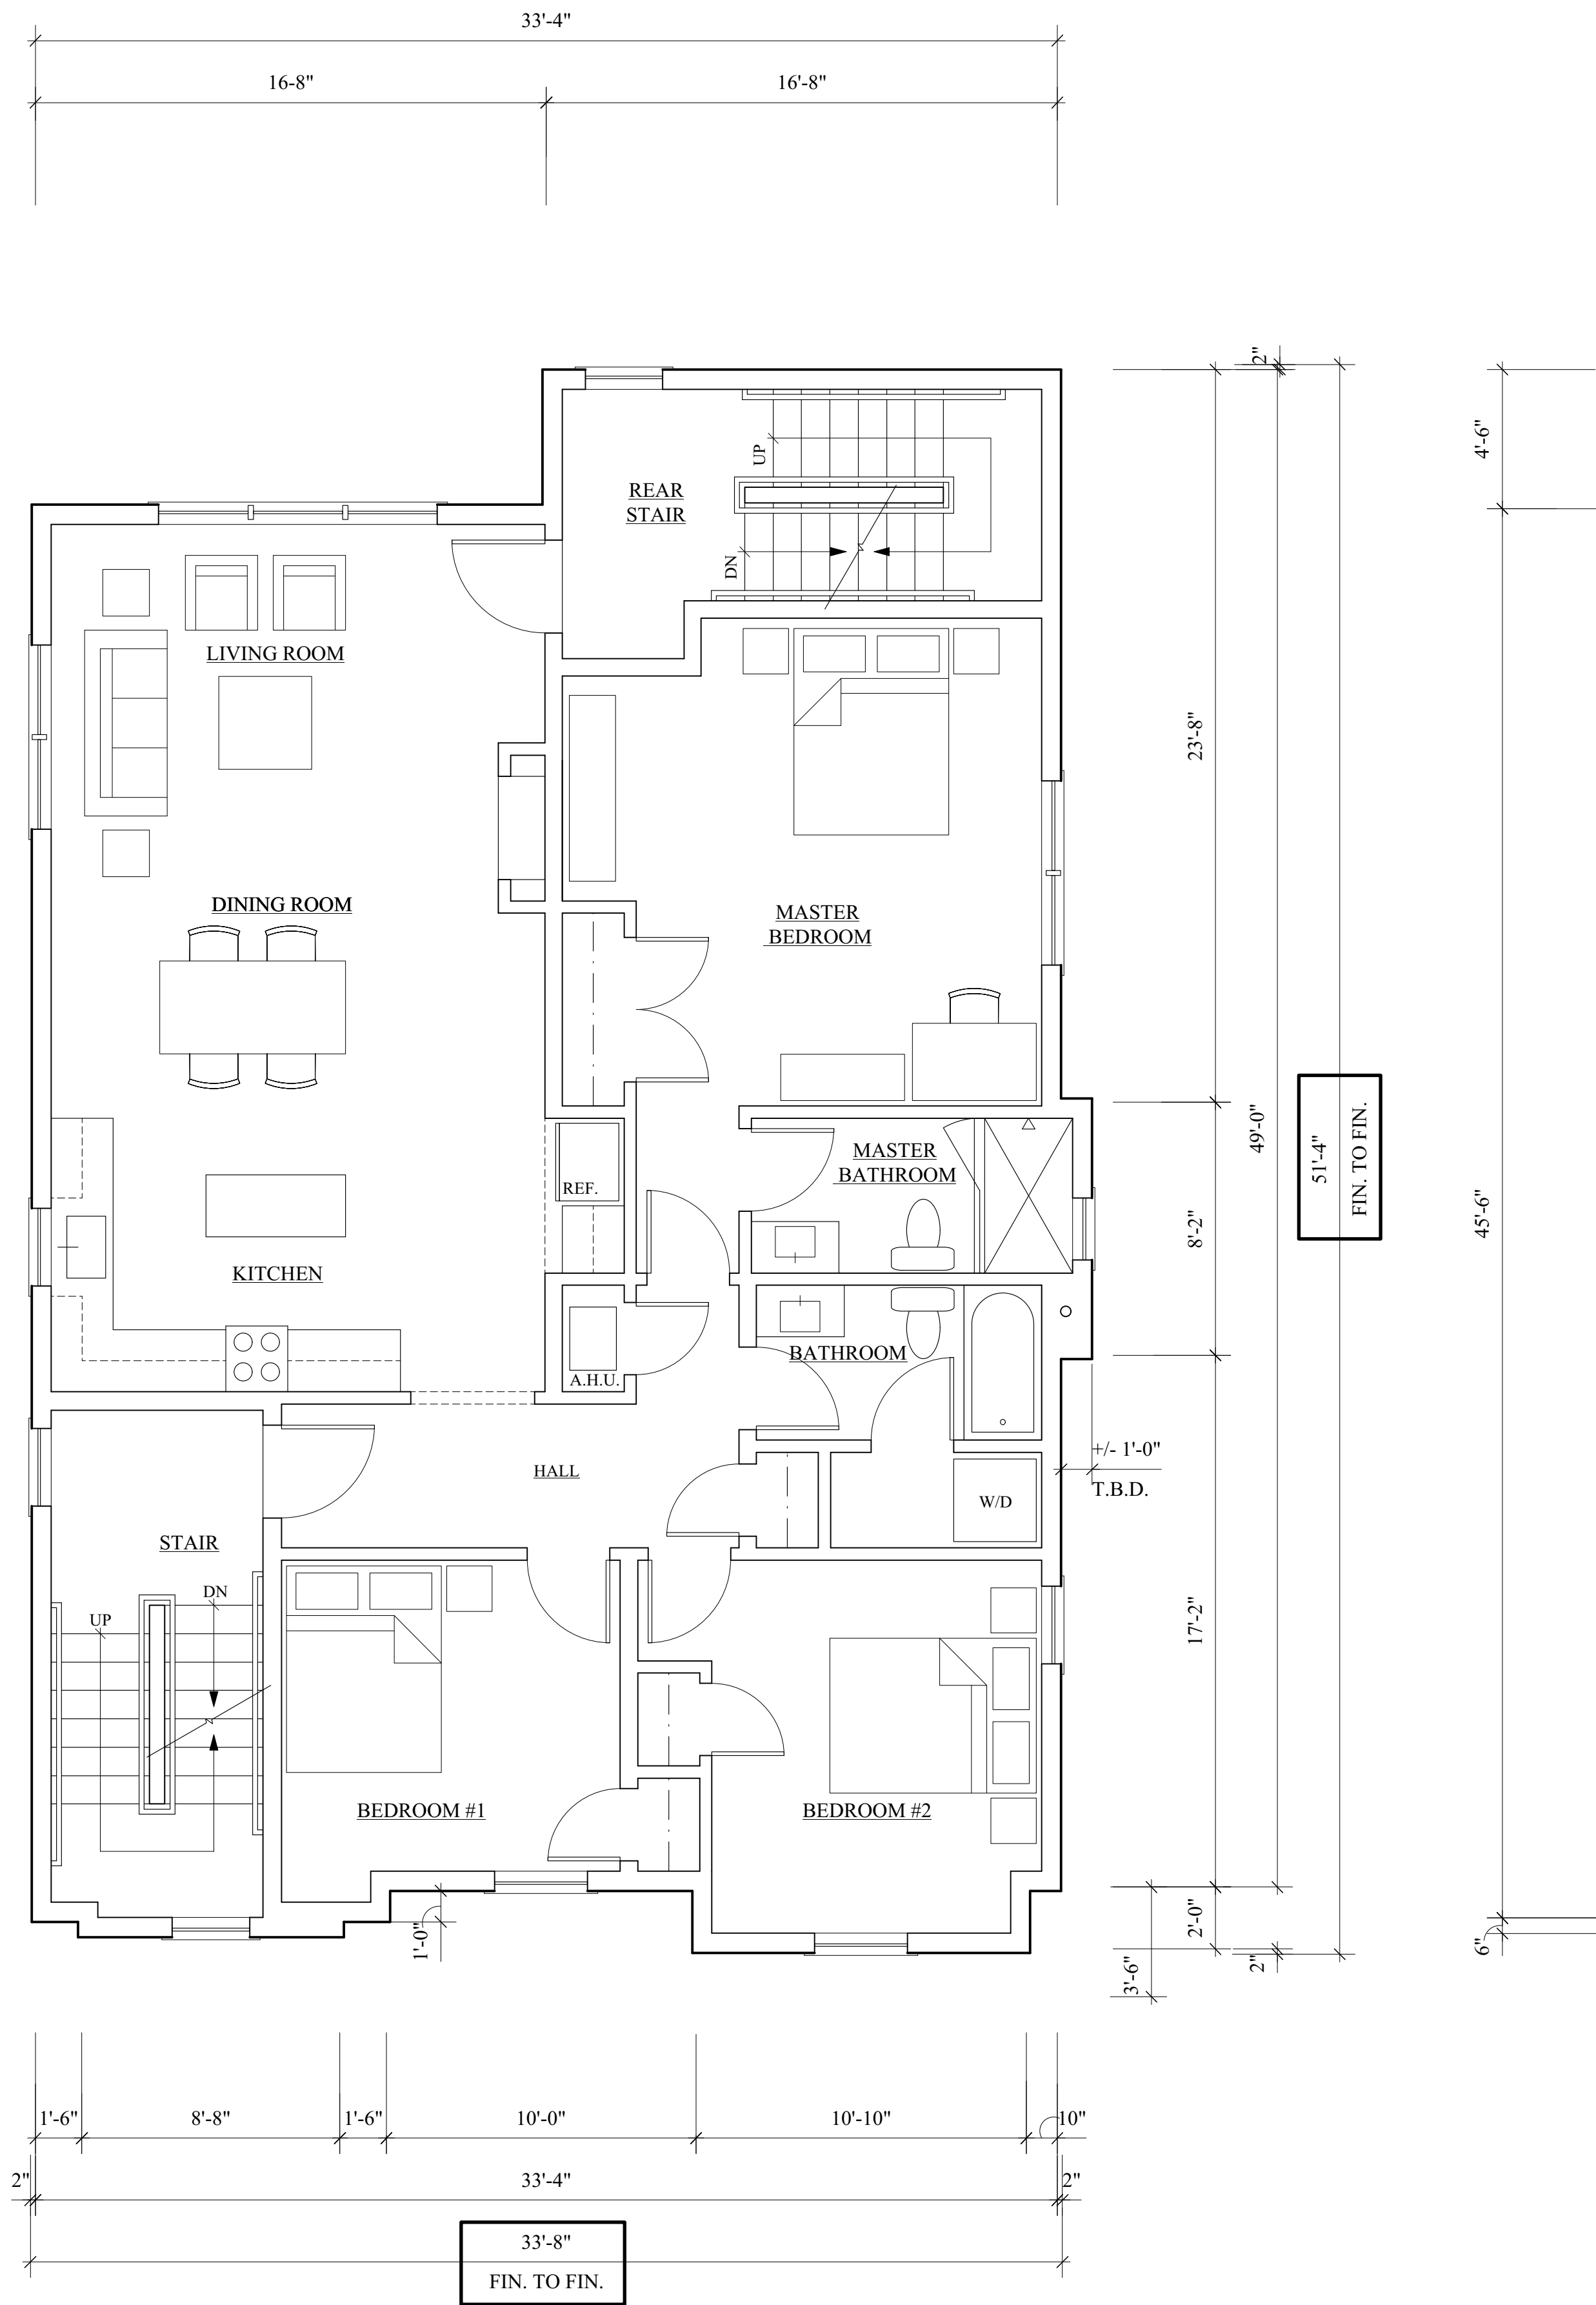

1 THIRD FLOOR PLAN
SCALE: 1/4" = 1'-0"

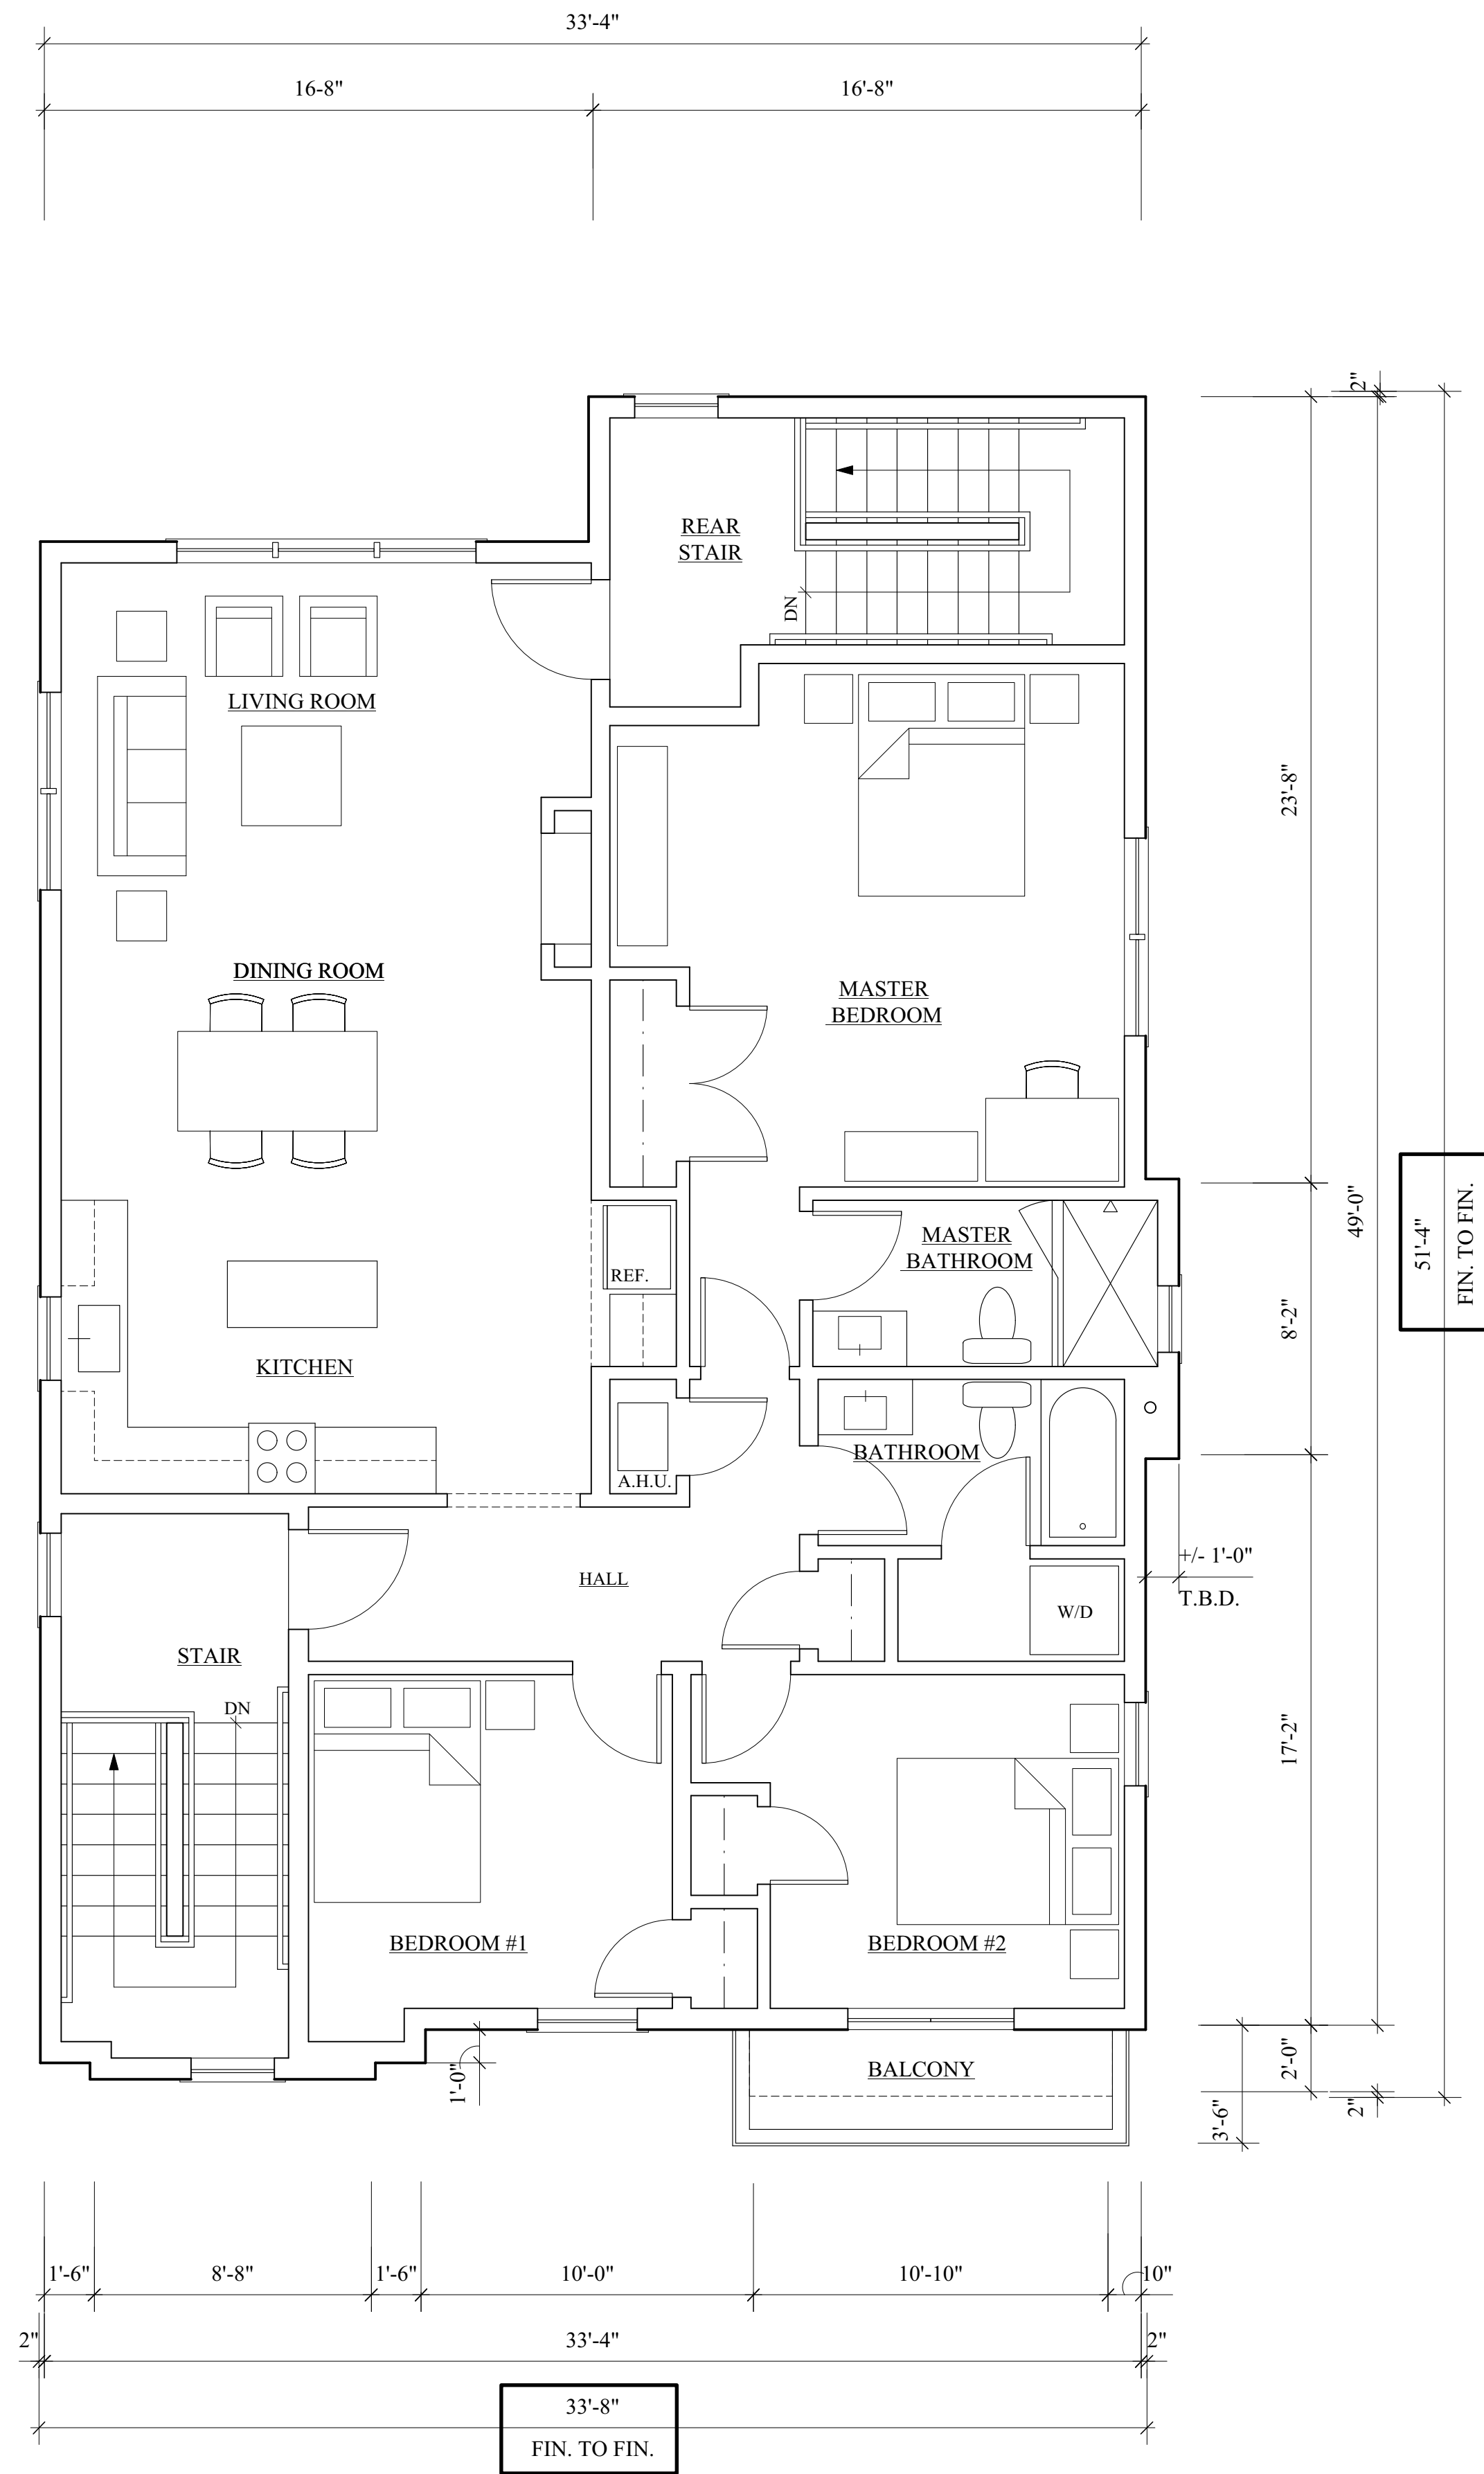

2 FOURTH FLOOR PLAN
SCALE: 1/4" = 1'-0"

DOMA HOMES



t: 781.632.1659
www.domahomes.net

PROJECT

New construction:

159 BEACH RD.
DEVELOPMENT

159 Beach Rd
Salisbury, MA 01952

ISSUES / REVISIONS

Date	Description
15 MAY 23	REVIEW
16 MAY 23	RELEASE
16 MAY 23	REVISIONS

© DOMA HOMES, 2023. All rights reserved.
This drawing cannot be reproduced without permission.

DRAWING TITLE

Third & Fourth Floor Plans

SCALE

1/4" = 1'-0"

DATE

May 16, 2023

SHEET NUMBER

A-1.02




1 FRONT ELEVATION
SCALE: 1/4" = 1'-0"



2 SIDE ELEVATION
SCALE: 1/4" = 1'-0"

DOMA HOMES

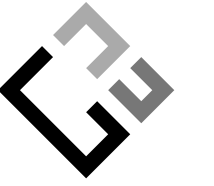

t: 781.632.1659

www.domahomes.net

PROJECT

New construction:

159 BEACH RD.
DEVELOPMENT

159 Beach Rd
Salisbury, MA 01952

ISSUES / REVISIONS

Date	Description
15 MAY 23	REVIEW
16 MAY 23	RELEASE
16 MAY 23	REVISIONS

© DOMA HOMES, 2023. All rights reserved.
This drawing cannot be reproduced without permission.

DRAWING TITLE

Front & Side Elevations

SCALE

1/4" = 1'-0"

DATE

May 16, 2023

SHEET NUMBER

A-2.01




1 REAR ELEVATION
SCALE: 1/4" = 1'-0"



2 SIDE ELEVATION
SCALE: 1/4" = 1'-0"

DOMA HOMES

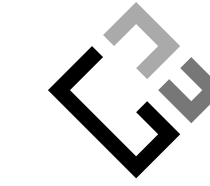

t: 781.632.1659
www.domahomes.net

PROJECT

New construction:

159 BEACH RD.
DEVELOPMENT

159 Beach Rd
Salisbury, MA 01952

ISSUES / REVISIONS

Date	Description
15 MAY 23	REVIEW
16 MAY 23	RELEASE
16 MAY 23	REVISIONS

© DOMA HOMES, 2023. All rights reserved.
This drawing cannot be reproduced without permission.

DRAWING TITLE

Rear & Side Elevations

SCALE

1/4" = 1'-0"

DATE

May 16, 2023

SHEET NUMBER

A-2.01