



OVERALL SITE AERIAL RENDERING
NOT TO SCALE



OVERALL SITE RENDERING
NOT TO SCALE





ENTRANCE RENDERING
NOT TO SCALE



SITE RENDERING
NOT TO SCALE

revisions		
no.	date	description
0	07.06.23	ISSUED FOR REVIEW

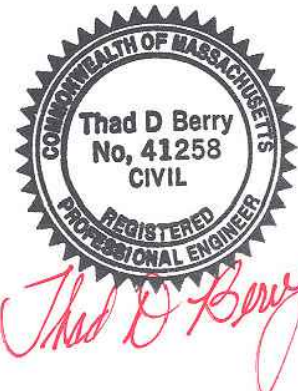

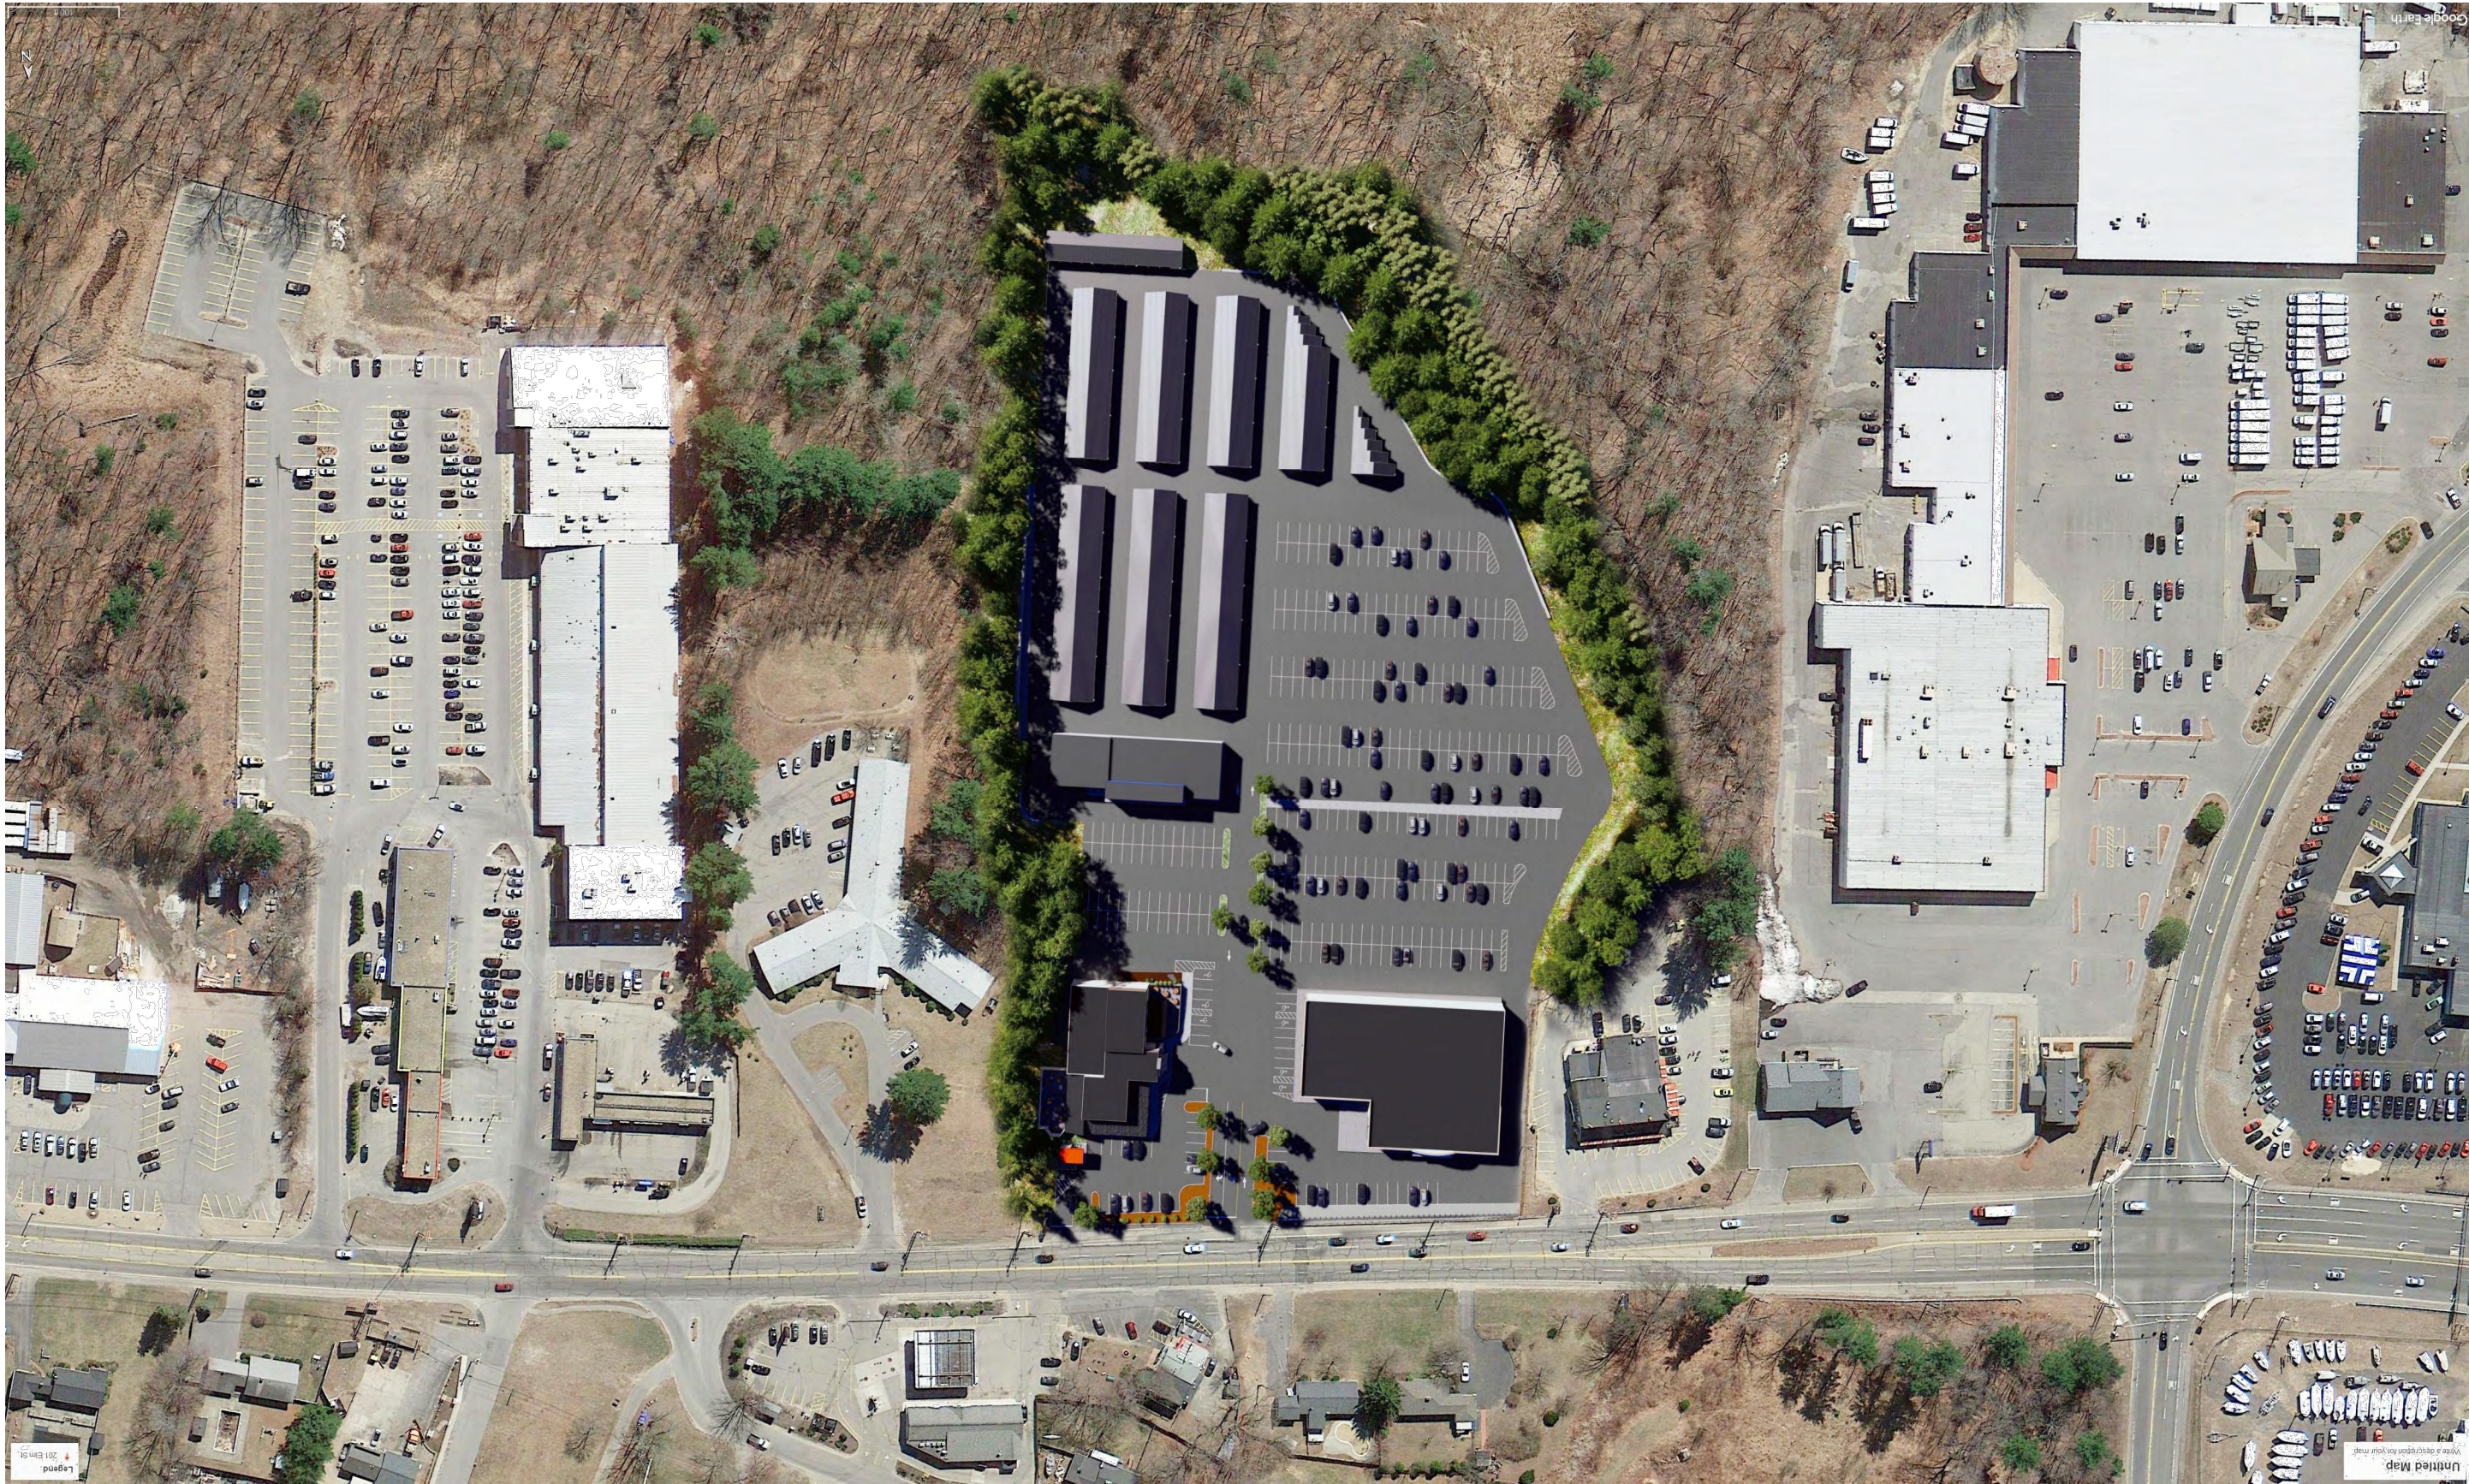

ORIGINAL OVERALL SITE AERIAL RENDERING (2020)
NOT TO SCALE



ORIGINAL OVERALL SITE RENDERING (2020)
NOT TO SCALE



ORIGINAL ENTRANCE RENDERING (2020)
NOT TO SCALE



ORIGINAL SITE RENDERING (2020)
NOT TO SCALE

project title:
**MINI-STORAGE
SYSTEM**

prepared for:
ARAKELIAN FAMILY, LLC
201 ELM STREET
SALISBURY, MA 01952

parcel identification:
map: 9
block: N.A.
parcel: 46
lot: N.A.

revisions		
no.	date	description
0	07.06.23	ISSUED FOR REVIEW

plan submission
SITE PLAN MODIFICATION

date: 07.06.2023
scale: NOT TO SCALE
job no: 2017-09
DEP no: T.B.D.

drawing name
**ORIGINAL
SITE PLAN
RENDERINGS
(2020)**
drawing number