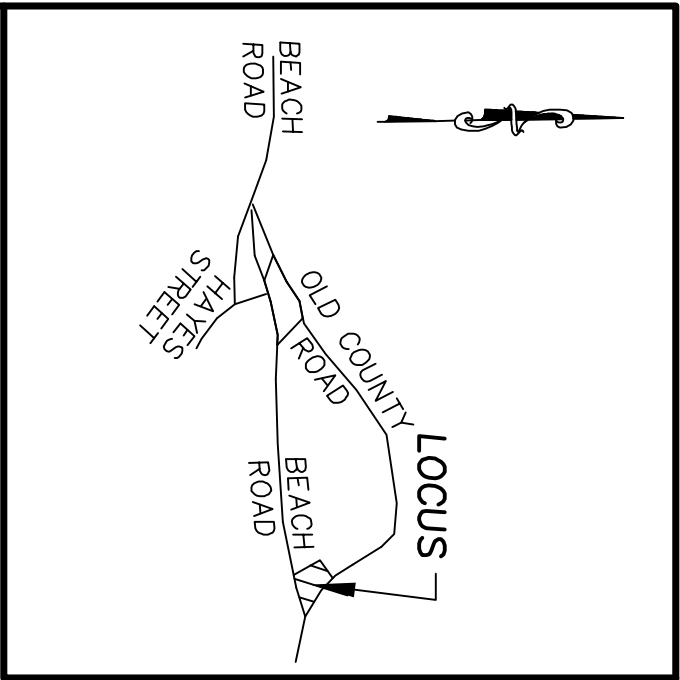


(IN FEET)
1 inch = 20'

PREPARED FOR
TOM PATENAUDE
P.O. BOX 5
NORTH ANDOVER, MA 01845

NO.	DATE	DESCRIPTION	BY


MEI
MILLENNIUM ENGINEERING, INC.
ENGINEERING AND LAND SURVEYING
62 ELW ST. SALESBURY, MA 01952 (978) 463-8880
13 HAMPTON RD. EXETER, NH 03833 (603) 778-0528

SCALE: 1"=20'
DATE: JUL 22, 2021
DESQ. BY: C.M.Y.
CHKD. BY: E.W.B.
PROJECT: M203759

SITE PLAN
IN
SALESBURY, MA
SHOWING
PROPOSED SITE DEVELOPMENT
AT
207 BEACH ROAD

RENDERING

DUPLEX FRONT UNITS

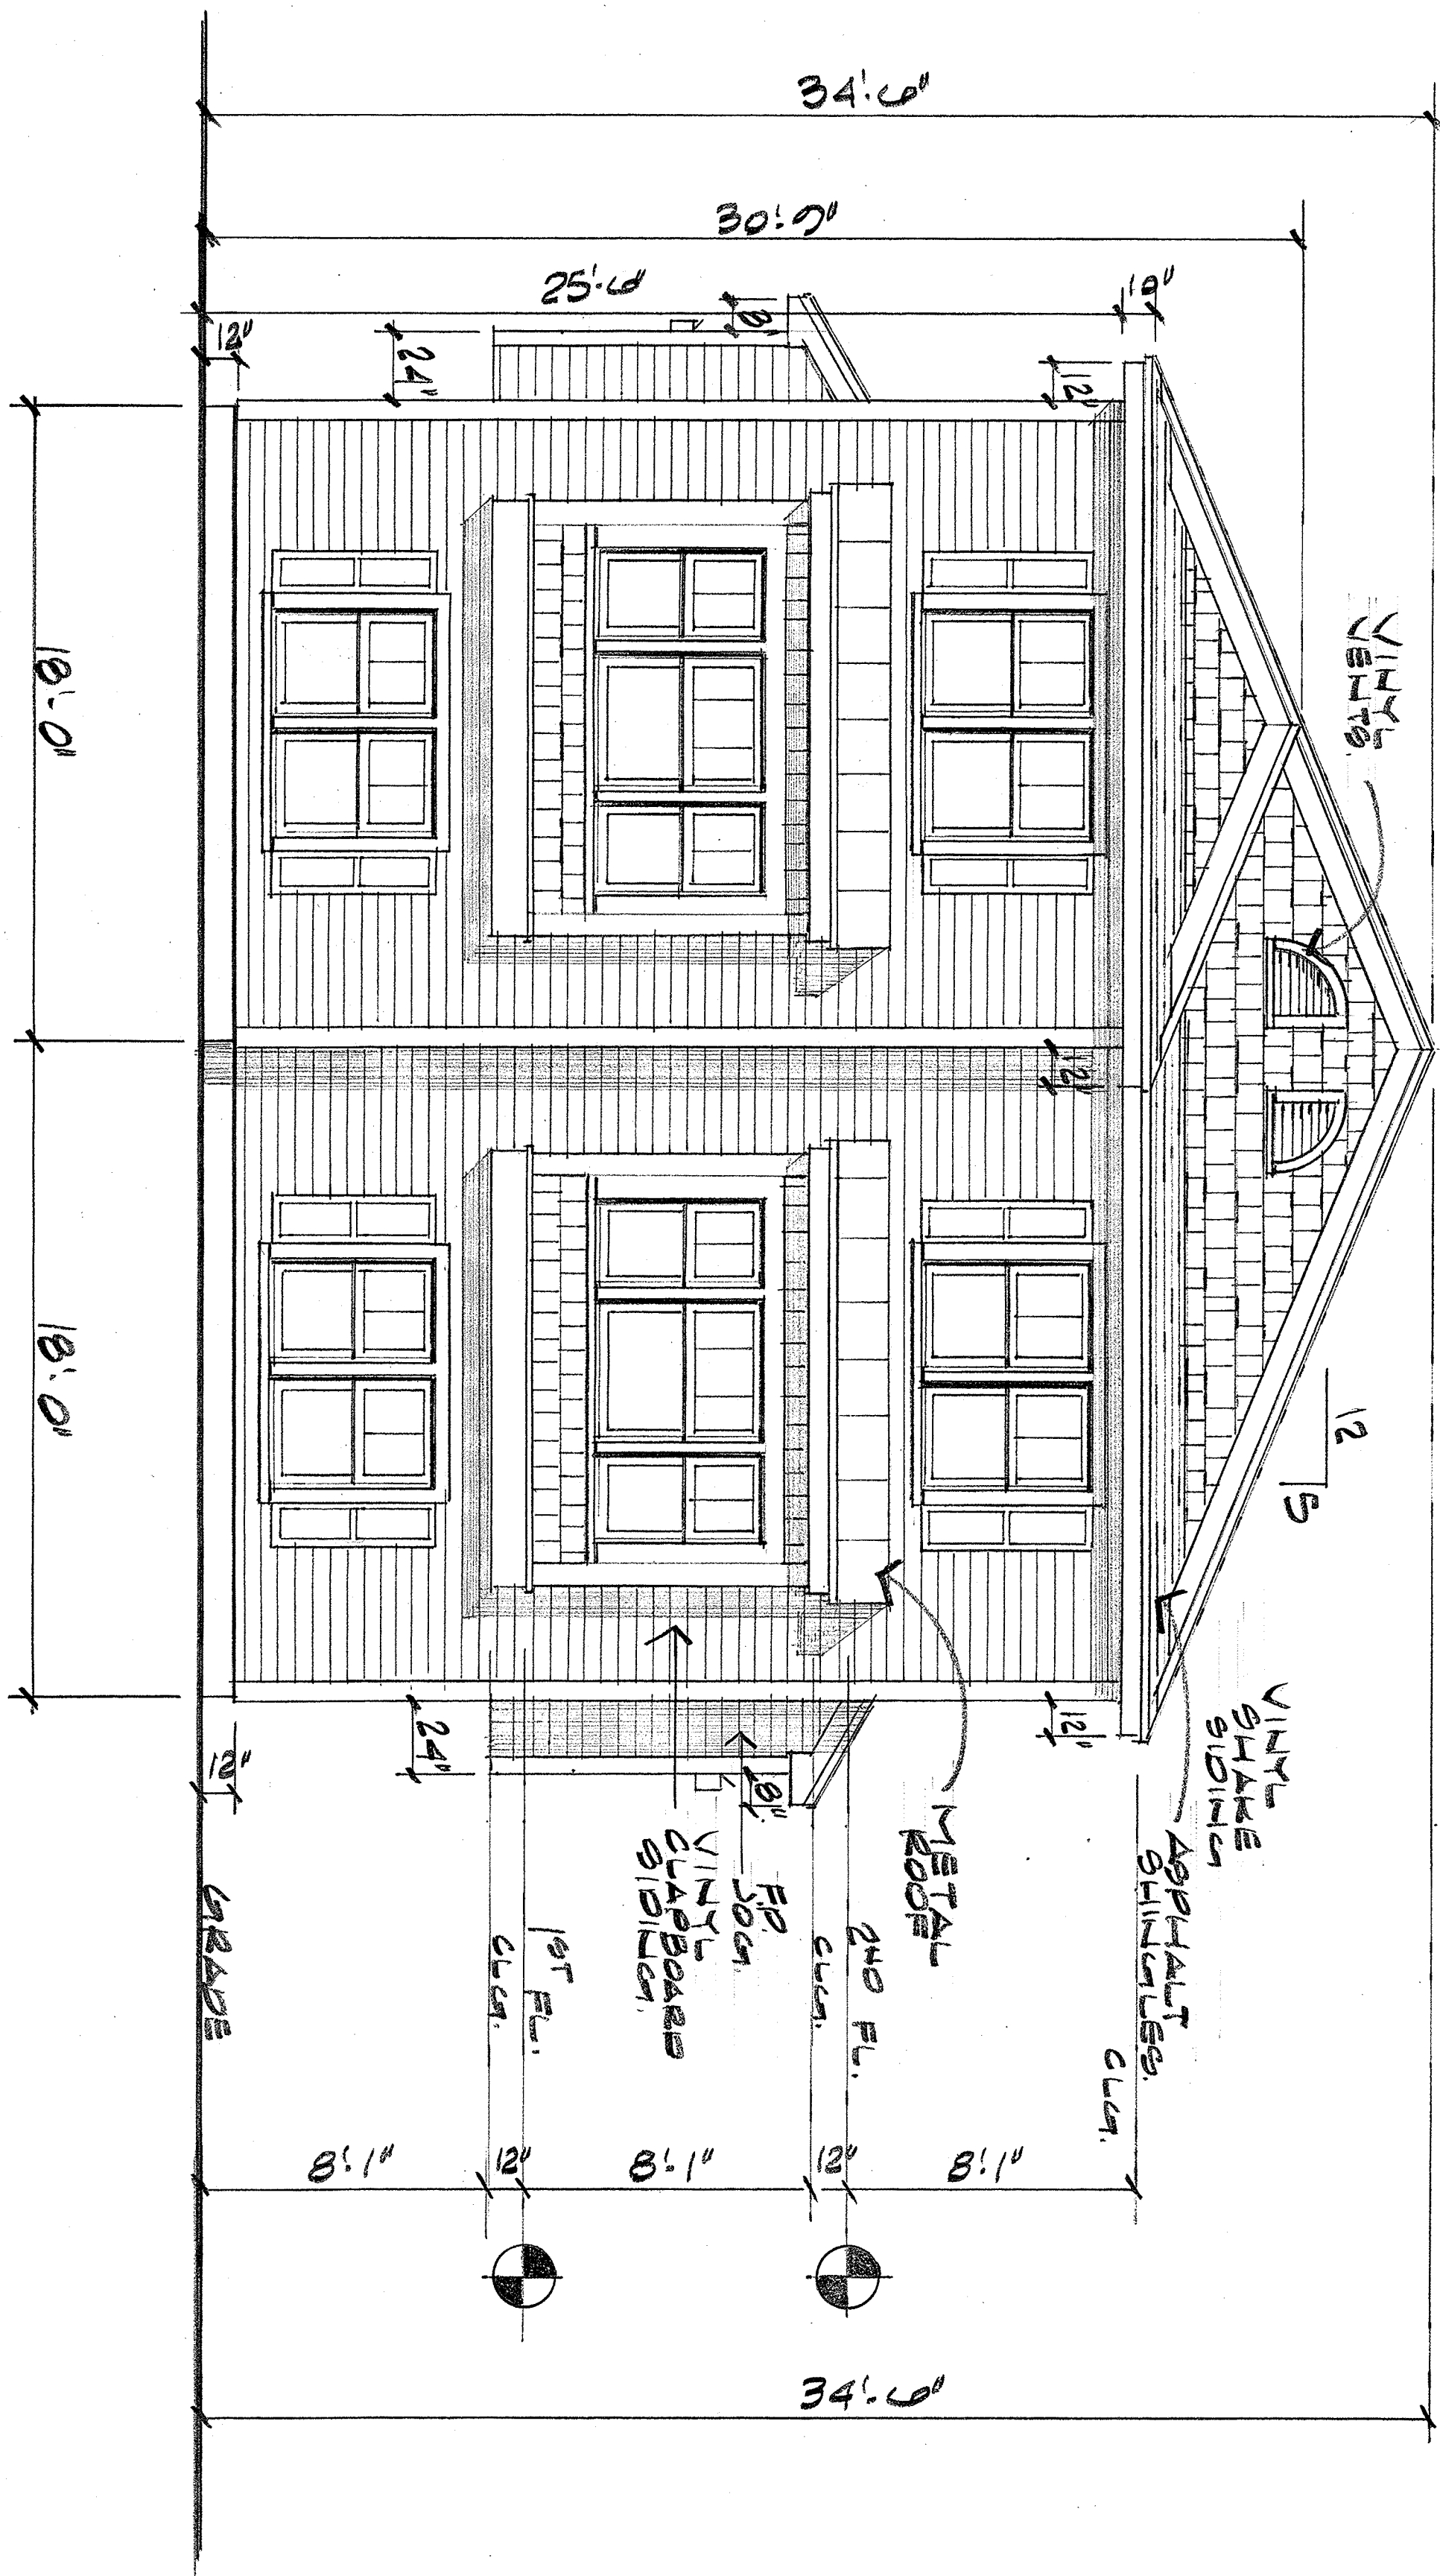

FRONT ELEVATION
1/4" = 1'-0"

THIS PLAN DESIGNED IN ACCORDANCE WITH 2015 IRC & MASSACHUSETTS RESIDENTIAL CODE 9TH EDITION.

MEMBER
A | **B** | **D**
AMERICAN INSTITUTE of
BUILDING DESIGN

BUILDER'S PLAN SERVICE

A DIVISION OF LOWELL BLUEPRINT, INC.
83 PARKHURST ROAD
CHELMSFORD, MA 01824
(978) 937-5023

RESIDENCE FOR:

TOM PATENAUDE HOMES, INC.
201 BEACH ROAD
SALISBURY, MA


DRAWN BY: *[Signature]*

DATE: 7-12-21

REVISIONS:

Builder's Plan Service is a drafting service and not an architectural or engineering firm. These plans are intended for dimensional and conceptual use and should be reviewed by a structural engineer for compliance to local building codes. These plans are not specific to any particular site and may require soil tests.

SHEET
OF 1

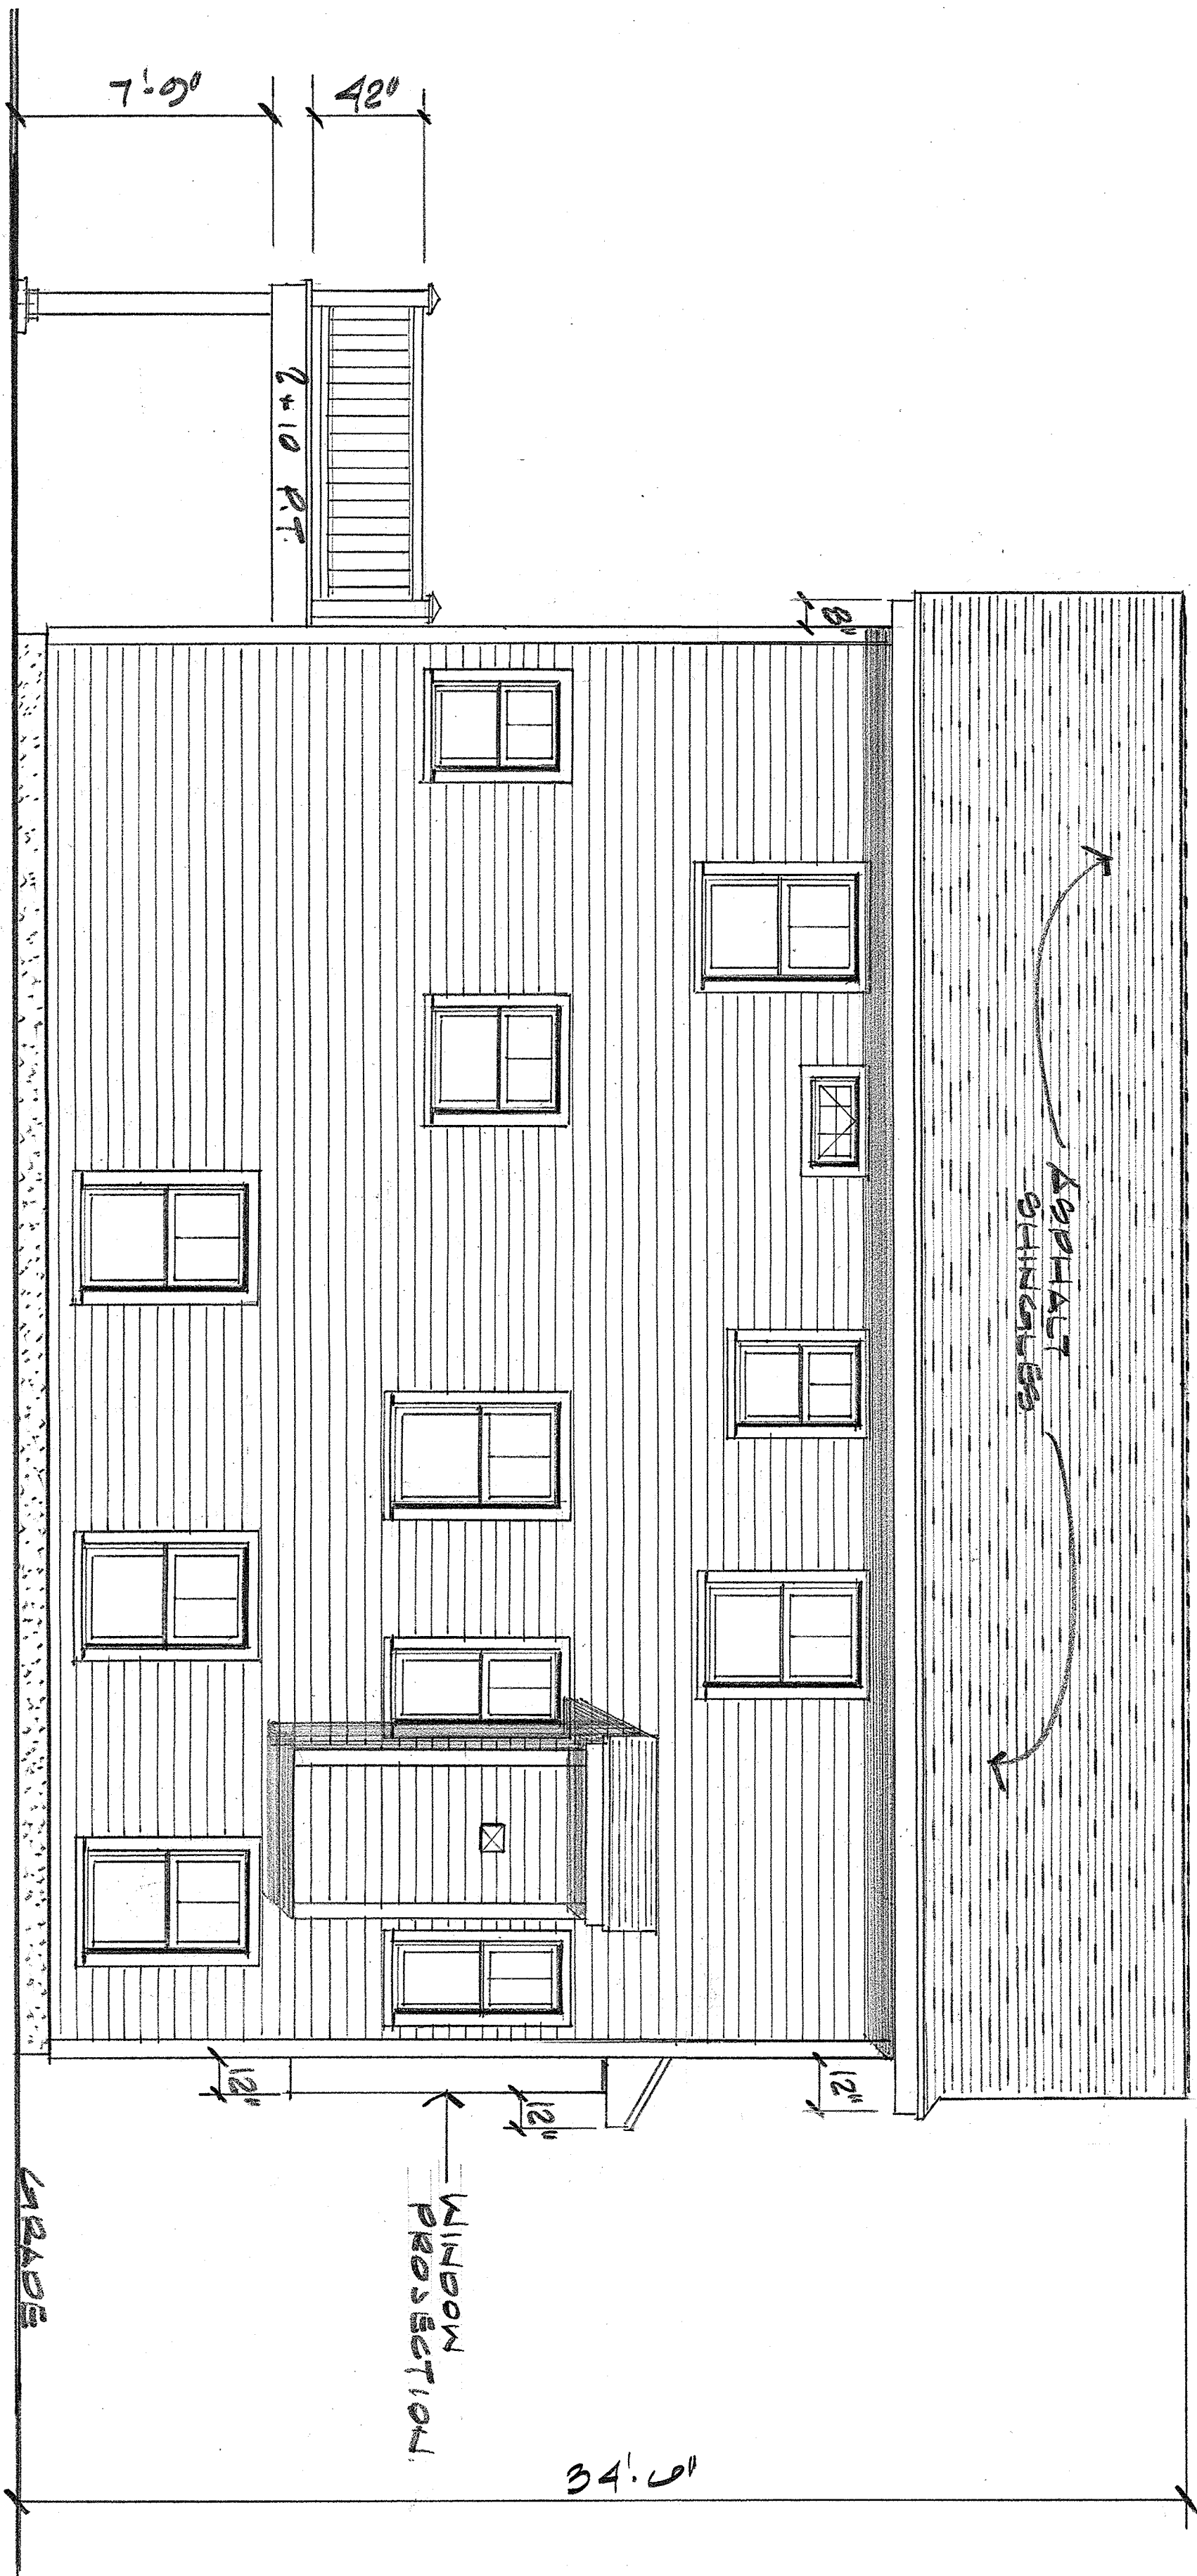

SIDE ELEVATION

1/4" = 1'-0"

MEMBER

A | I

B | D

AMERICAN INSTITUTE of
BUILDING DESIGN

BUILDER'S PLAN SERVICE

A DIVISION OF LOWELL BLUEPRINT, INC.

83 PARKHURST ROAD
CHELMSFORD, MA 01824
(978) 937-5023

RESIDENCE FOR:

TOM PATENAUDE HOMES, INC.
201 BEACH ROAD
SALISBURY, MA


DRAWN BY: *Andrew*

DATE: 7-12-21


REVISIONS:

Builder's Plan Service is a drafting service and not an architectural or engineering firm. These plans are intended for dimensional and conceptual use and should be reviewed by a structural engineer for compliance to local building codes. These plans are not specific to any particular site and may require soil tests.

SHEET
OF 6
2

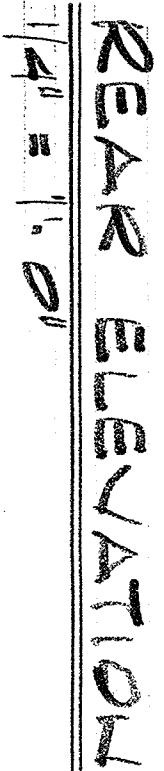

Builder's Plan Service is a drafting service and not an architectural or engineering firm. These plans are intended for dimensional and conceptual use and should be reviewed by a structural engineer for compliance to local building codes. These plans are not specific to any particular site and may require soil tests.

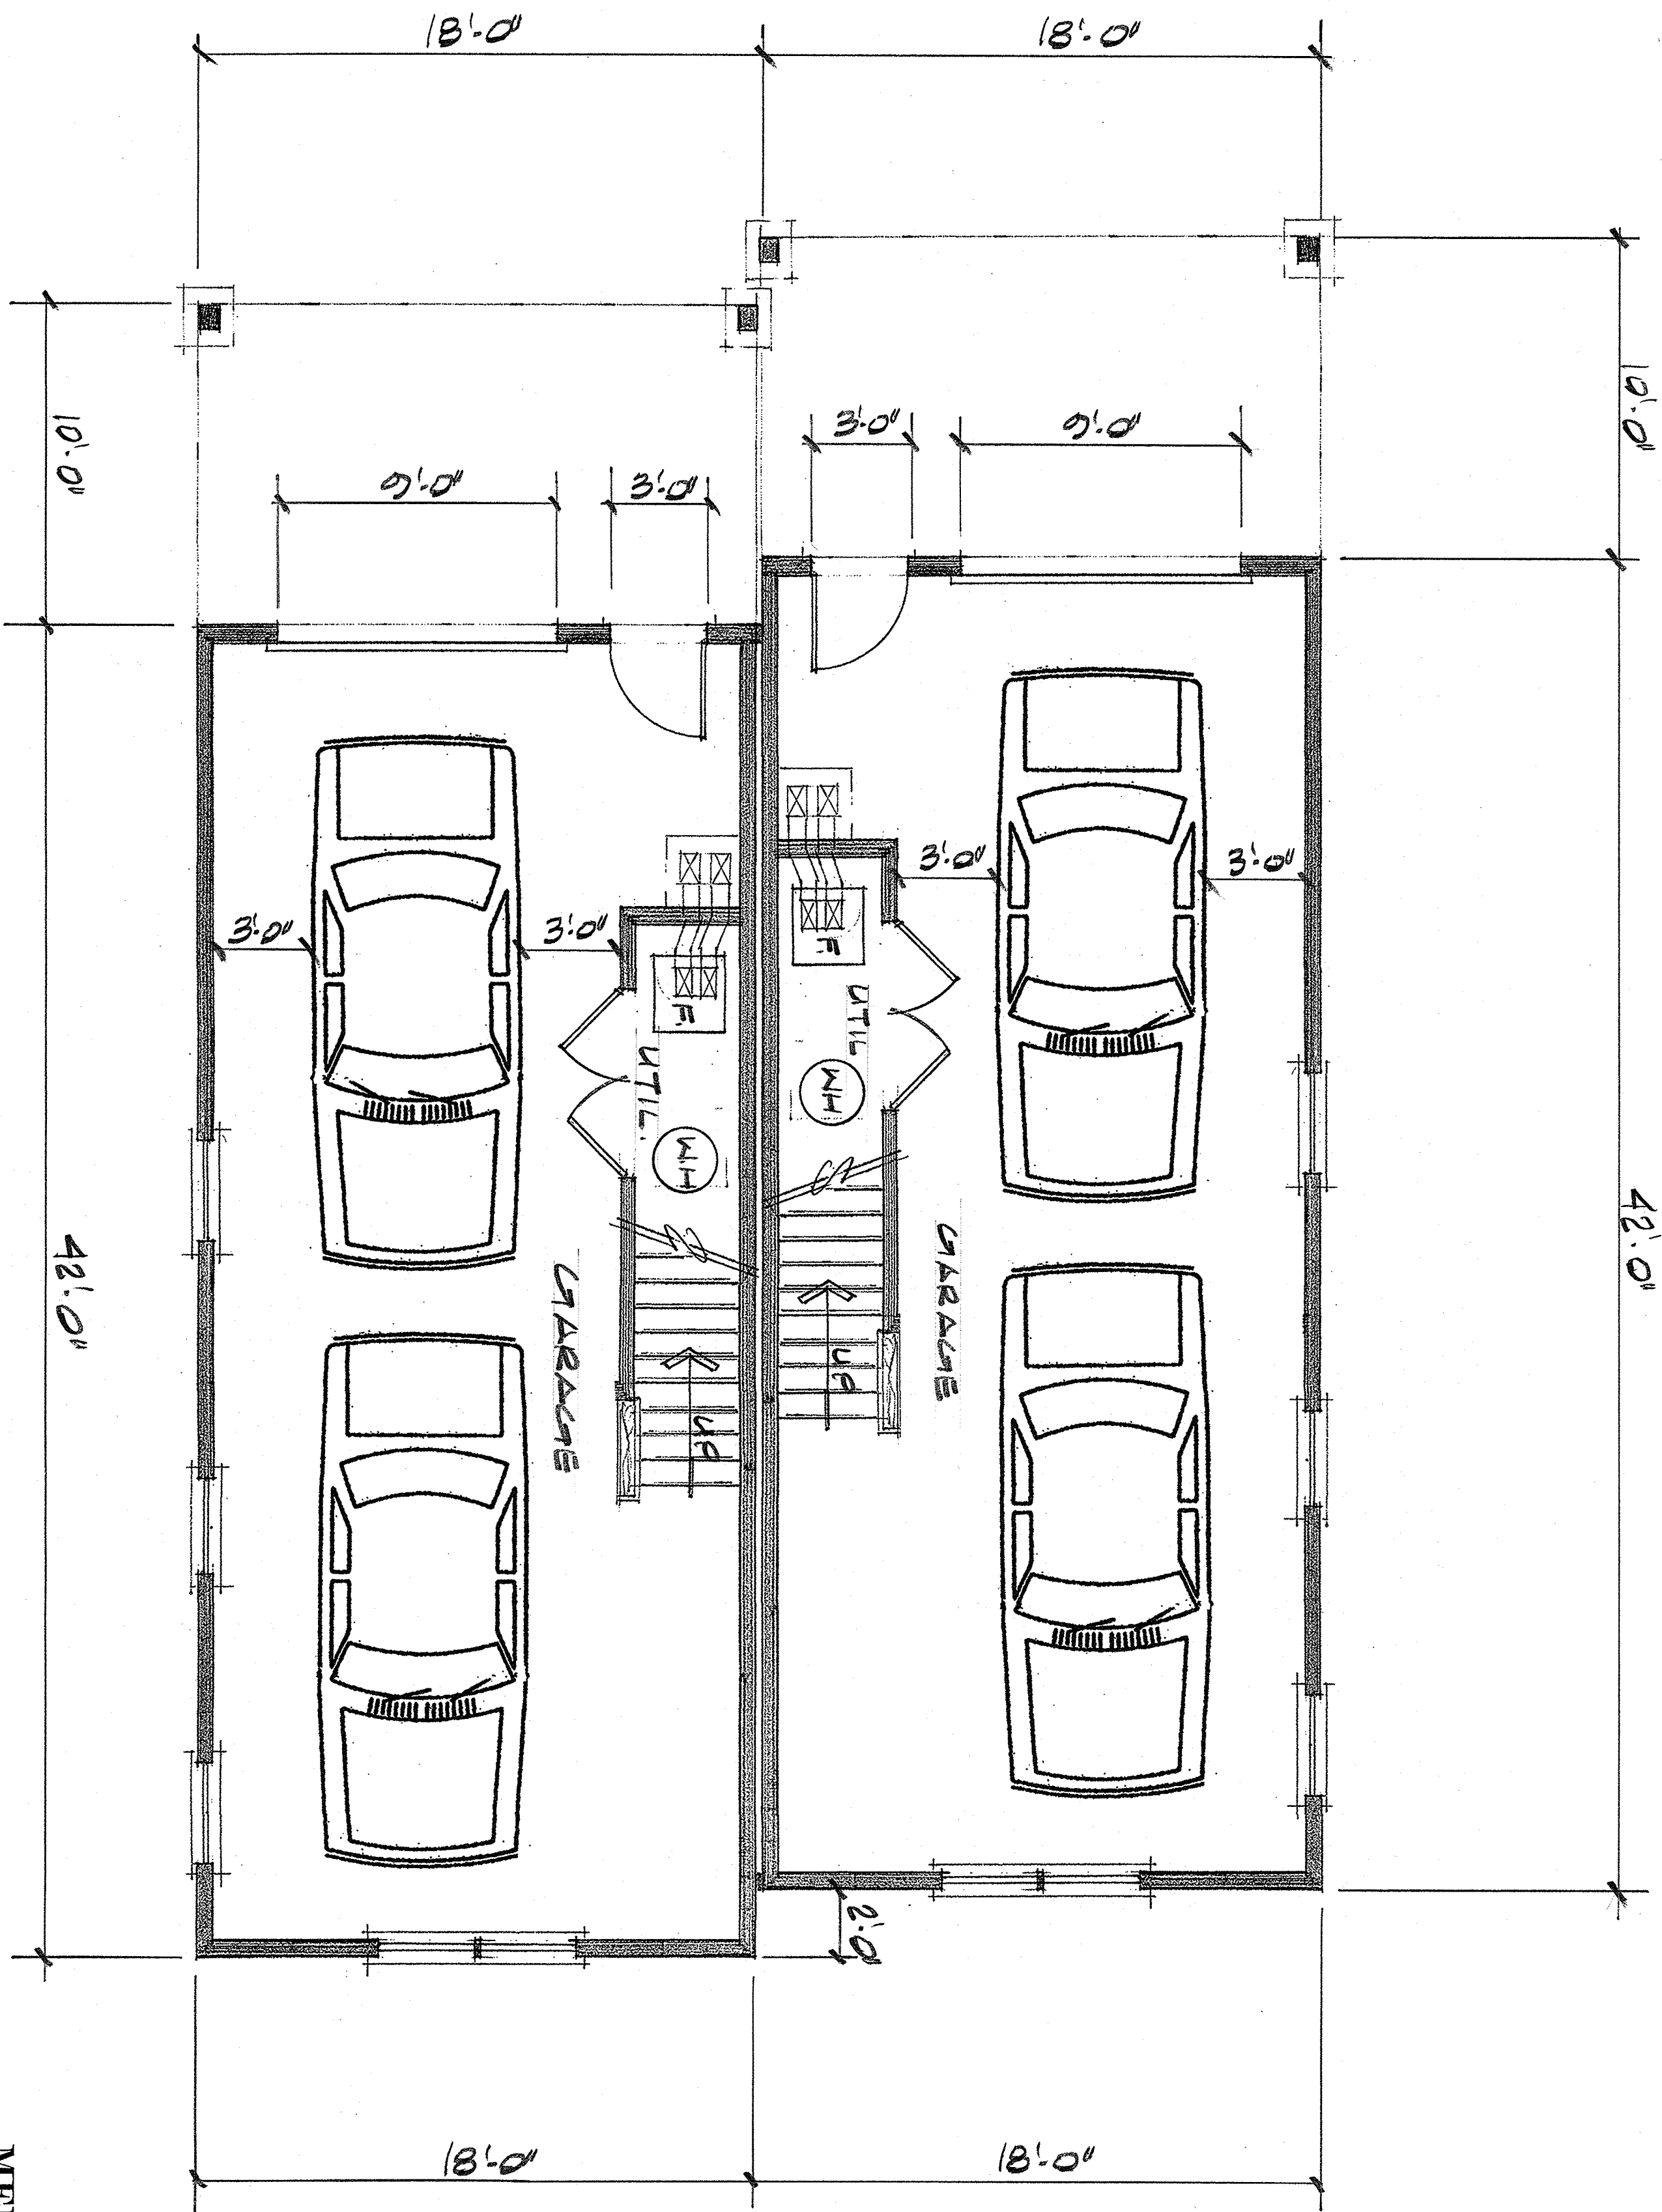

Basement

1/4" = 1'-0"

750 S.F. PER UNIT

MEMBER

A | **B**
D

AMERICAN INSTITUTE
OF
BUILDING DESIGN

BUILDER'S PLAN SERVICE

A DIVISION OF LOWELL BLUEPRINT, INC.

83 PARKHURST ROAD
CHELMSFORD, MA 01824
(978) 937-5023

RESIDENCE FOR:

TOM PATENAUE HOMES, INC.
201 BEACH ROAD
SALISBURY, MA


DRAWN BY: *[Signature]*

DATE: 7-12-21

REVISIONS:

Builder's Plan Service is a drafting service and not an architectural or engineering firm. These plans are intended for dimensional and conceptual use and should be reviewed by a structural engineer for compliance to local building codes. These plans are not specific to any particular site and may require soil tests.

SHEET
OF 4
4

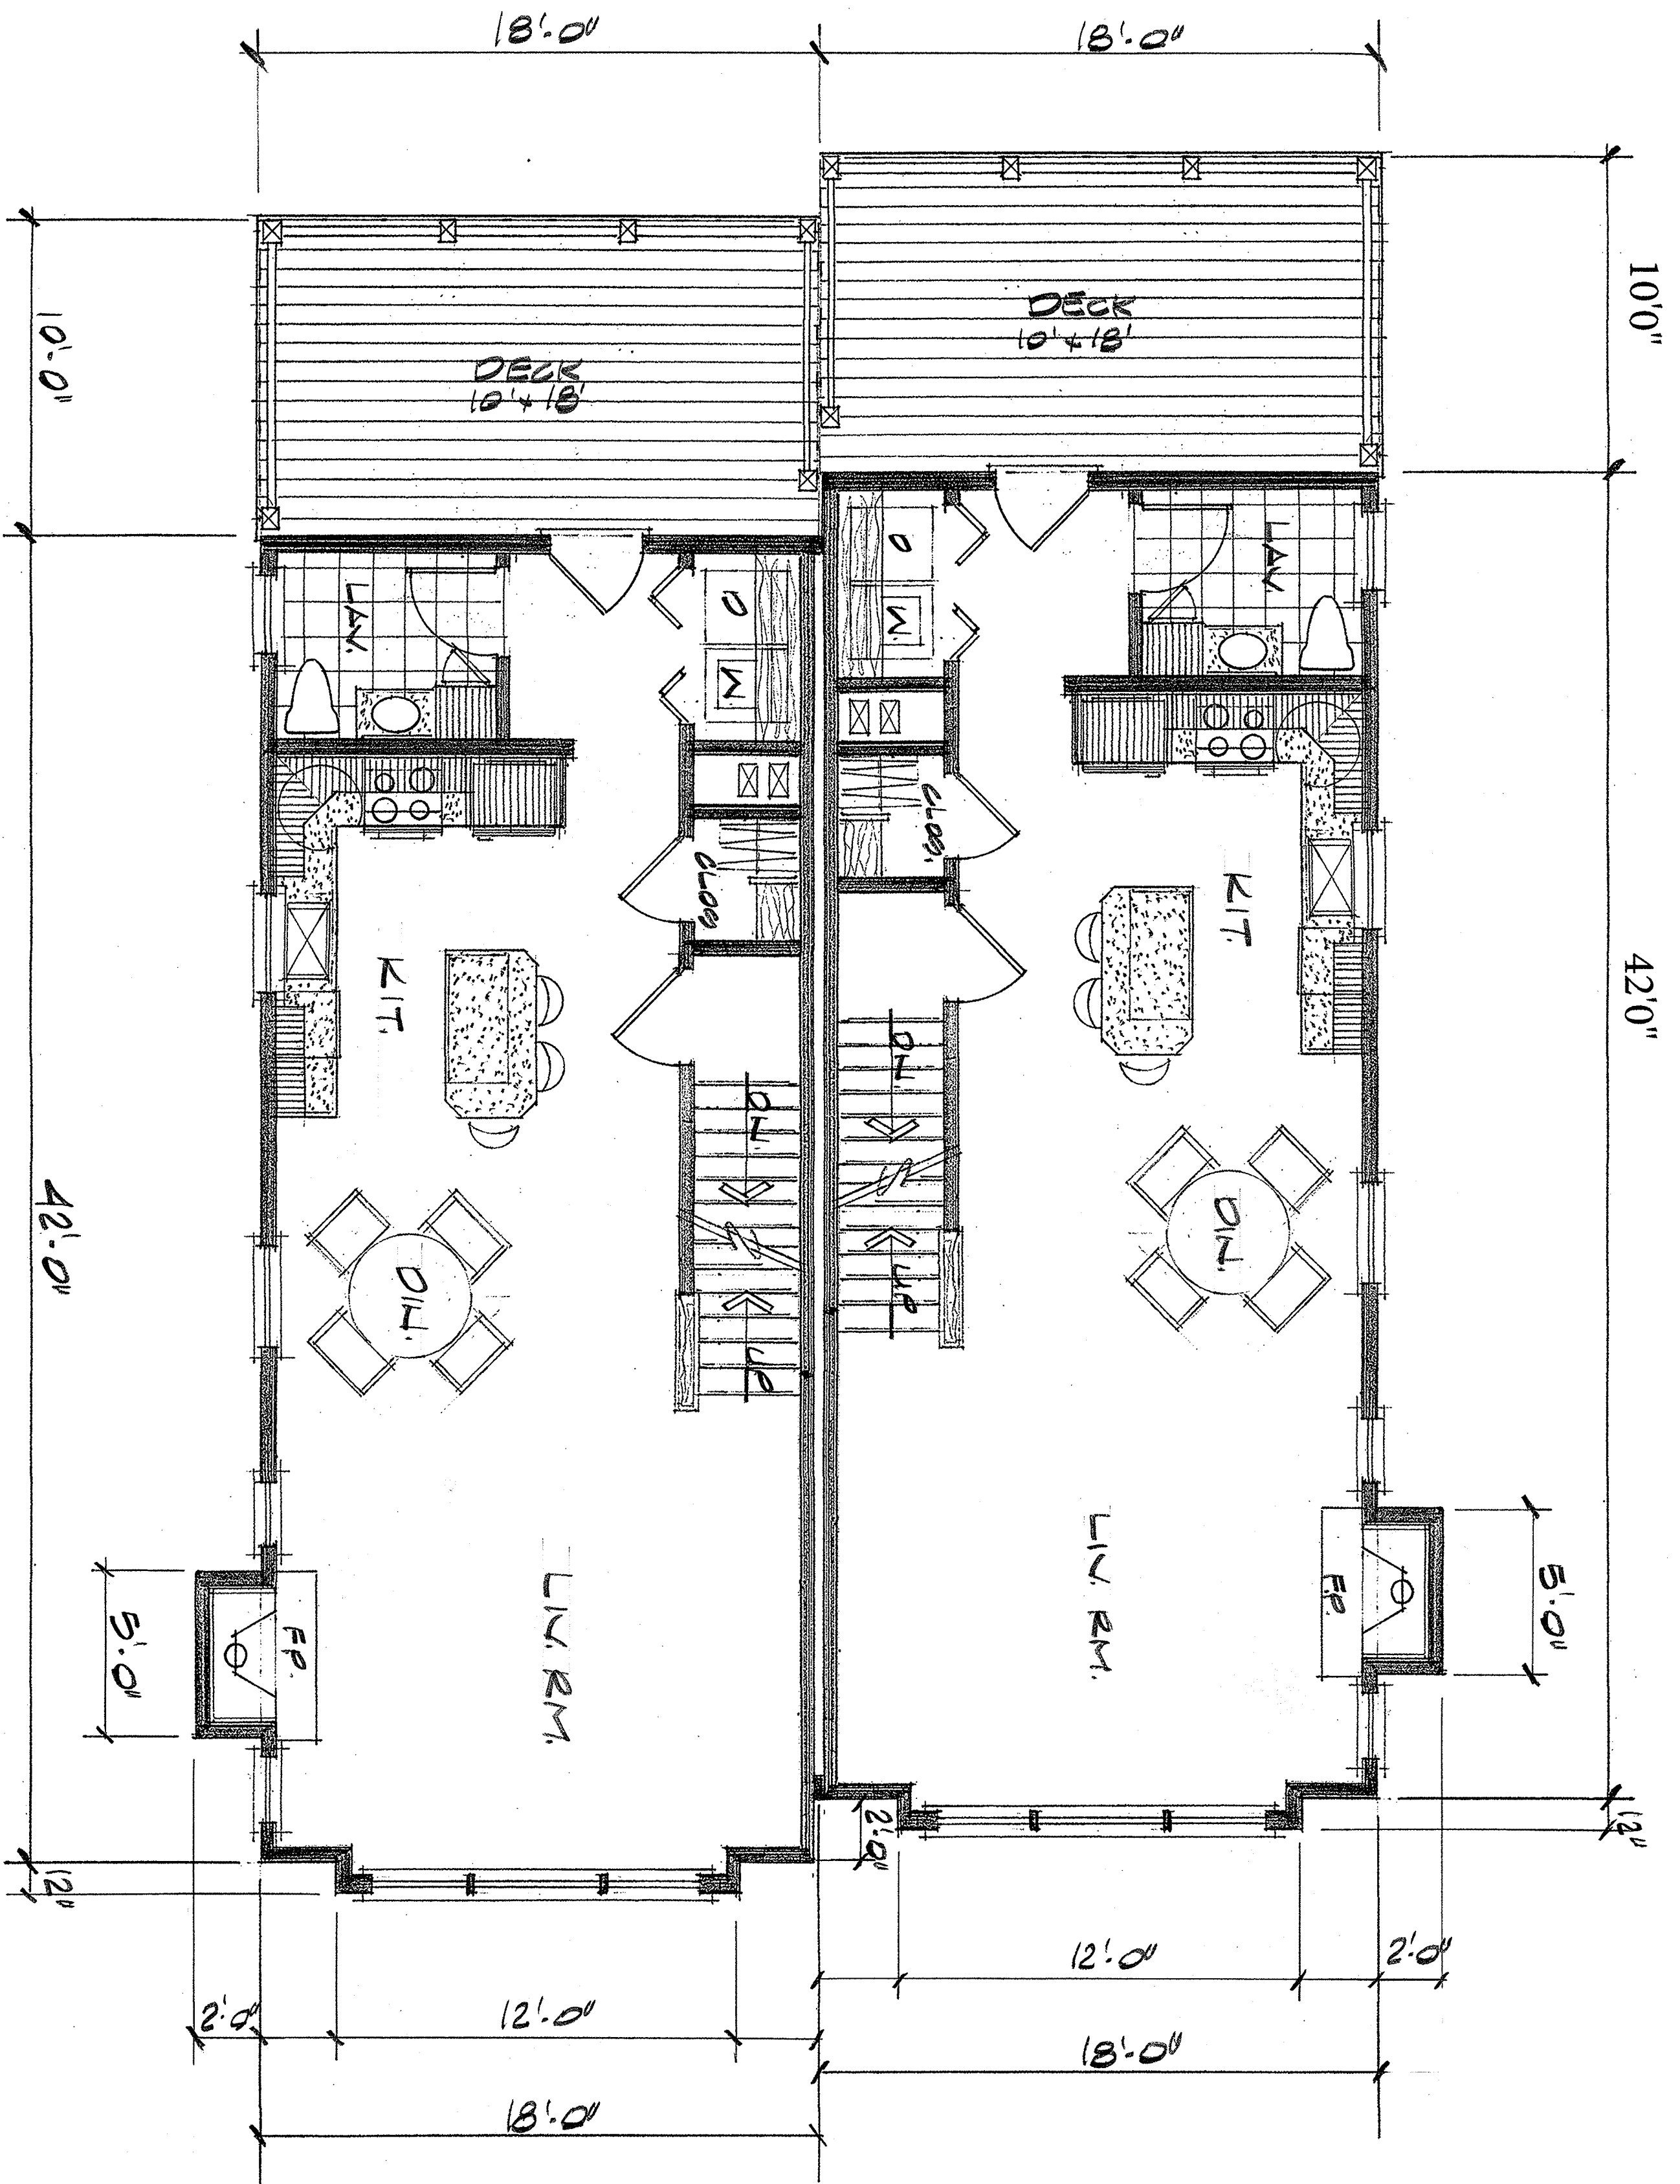

First Floor

1/4" = 1'-0"

708 s.f. PER UNIT

THIS PLAN DESIGNED IN ACCORDANCE WITH 2015 IRC & MASSACHUSETTS RESIDENTIAL CODE 9TH EDITION.

MEMBER

A | **B** | **D**

AMERICAN INSTITUTE OF
BUILDING DESIGN

BUILDER'S PLAN SERVICE

A DIVISION OF LOWELL BLUEPRINT, INC.

83 PARKHURST ROAD
CHELMSFORD, MA 01824
(978) 937-5023

RESIDENCE FOR:

TOM PATENAUDE HOMES, INC.
201 BEACH ROAD
SALISBURY, MA

DRAWN BY: *[Signature]*


DATE: 7-12-21

REVISIONS:

Builder's Plan Service is a drafting service and not an architectural or engineering firm. These plans are intended for dimensional and conceptual use and should be reviewed by a structural engineer for compliance to local building codes. These plans are not specific to any particular site and may require soil tests.

SHEET
OF 6

5

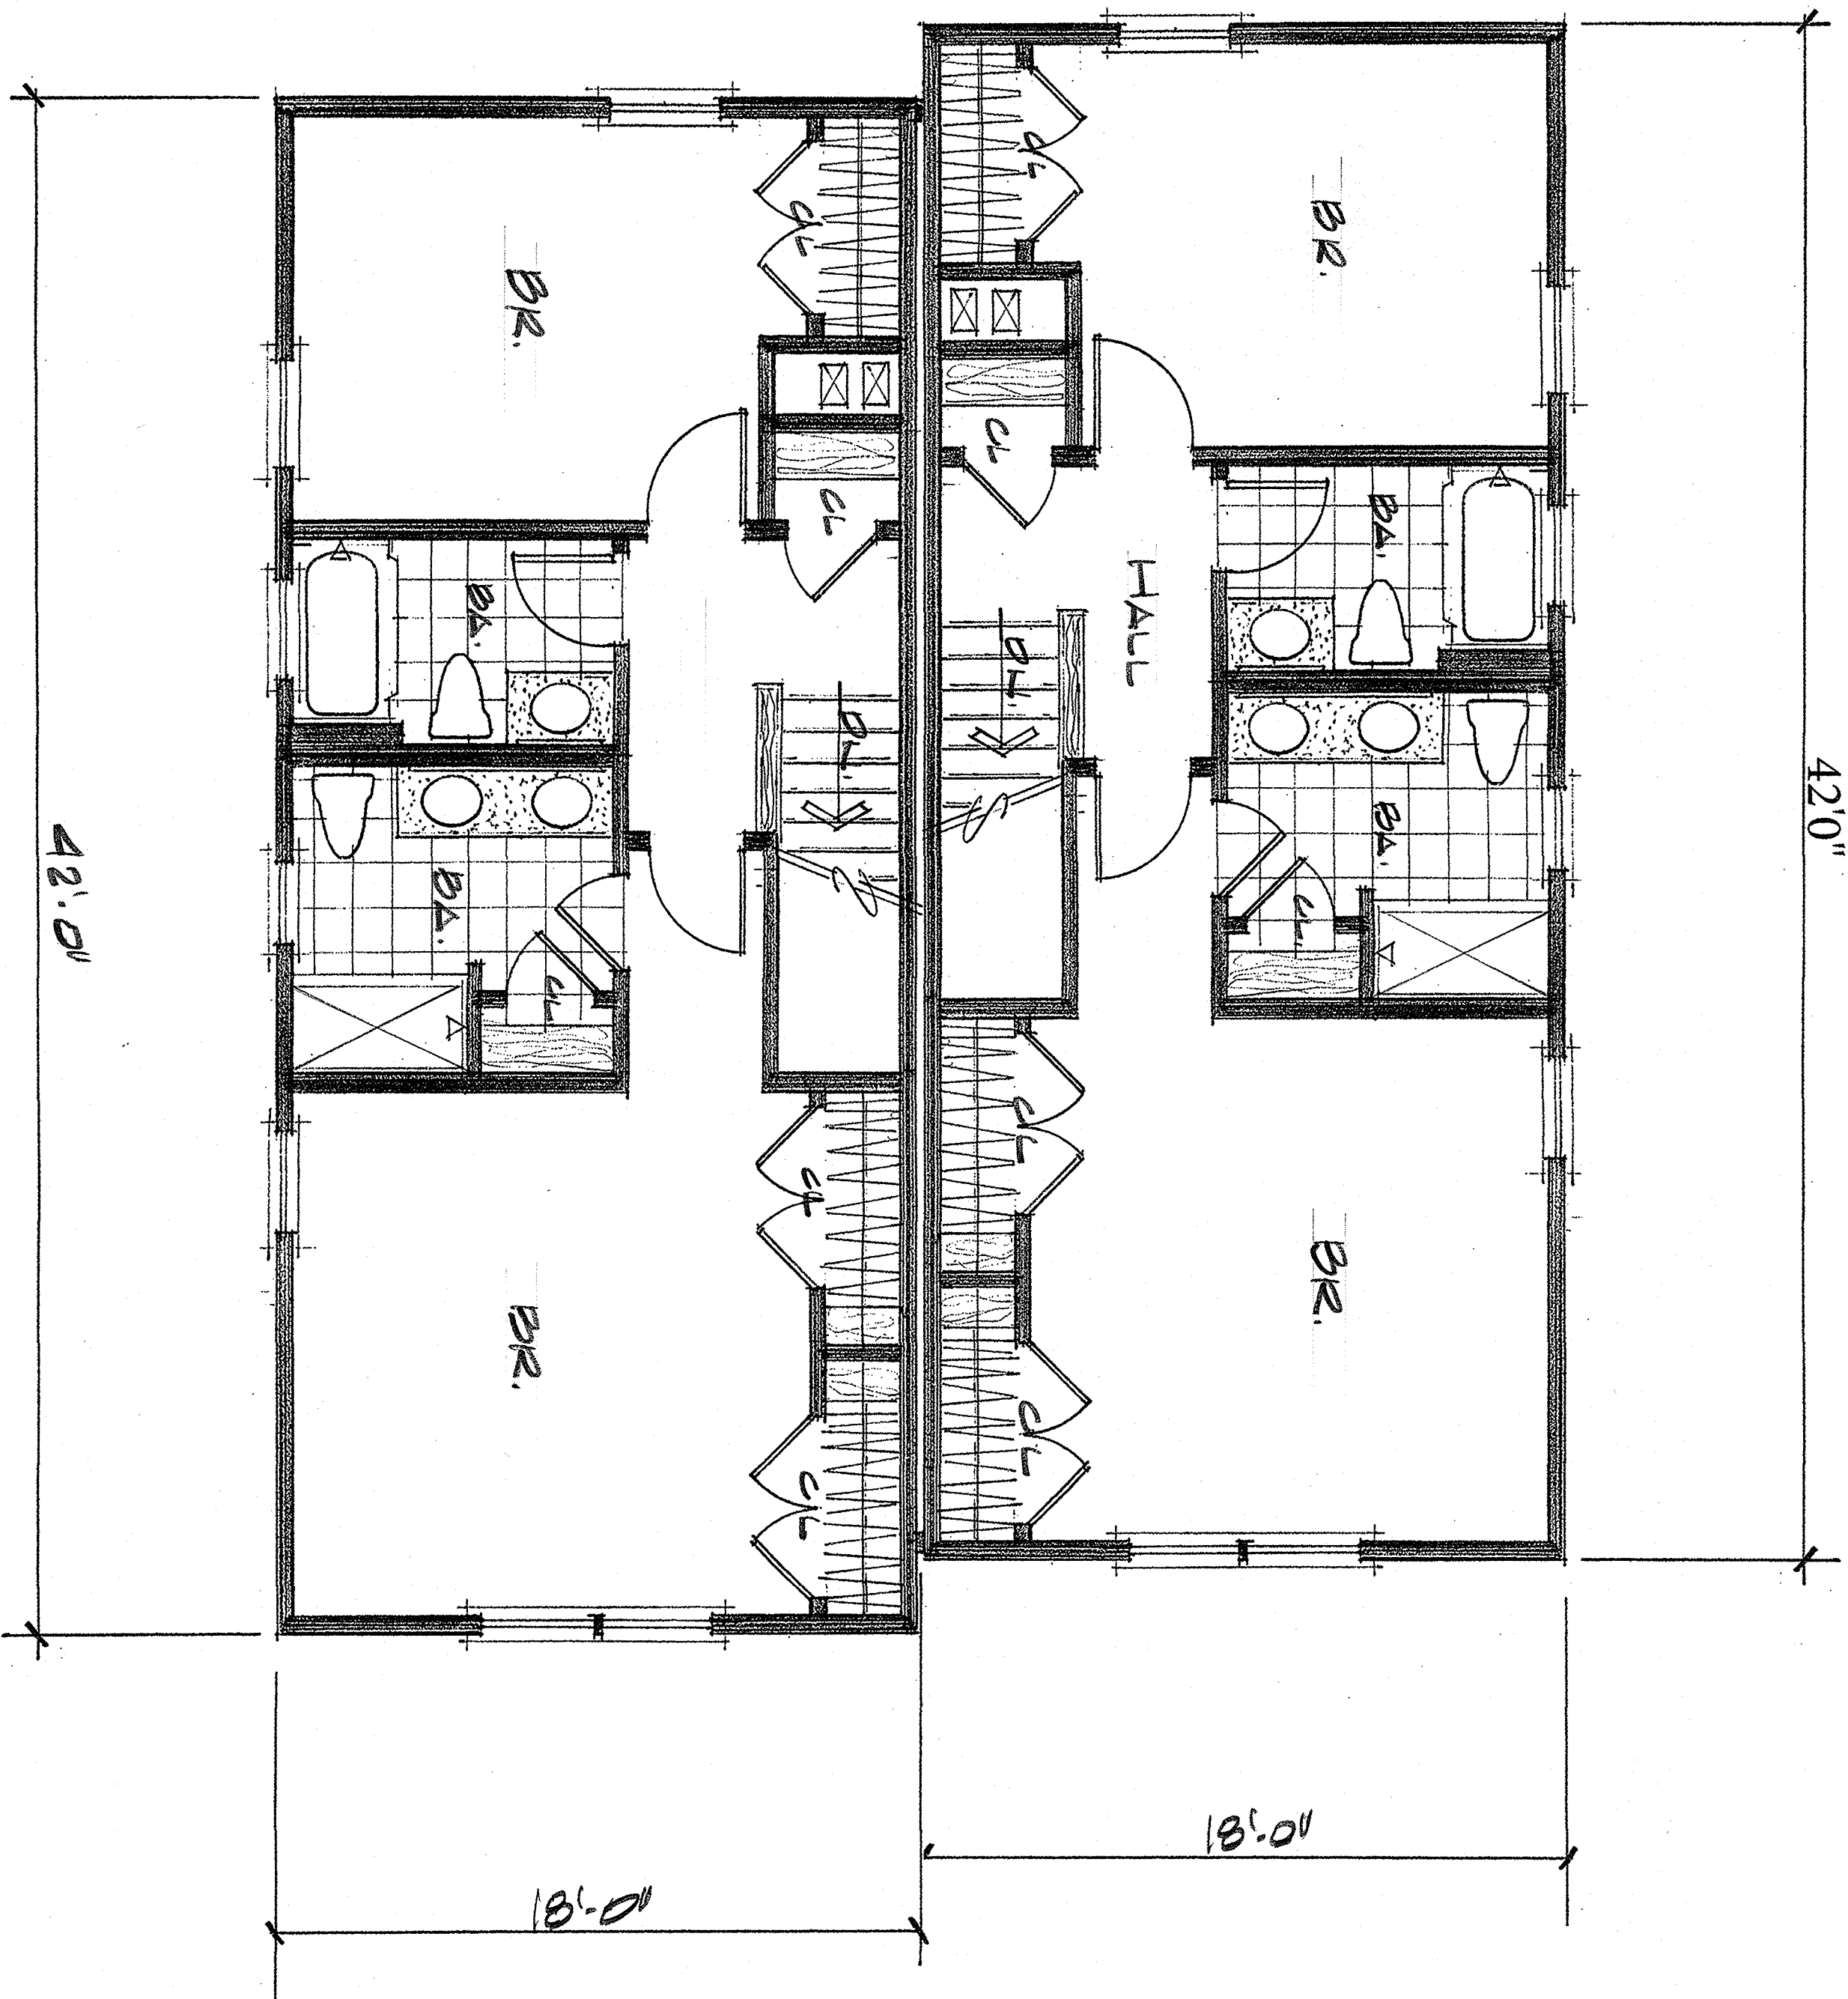

Second Floor

1/4" = 1'-0"

750 S.F. PER UNIT

THIS PLAN DESIGNED IN ACCORDANCE WITH 2015 IRC & MASSACHUSETTS RESIDENTIAL CODE 9TH EDITION.

MEMBER

A | I

B | D

AMERICAN INSTITUTE of
BUILDING DESIGN

BUILDER'S PLAN SERVICE

A DIVISION OF LOWELL BLUEPRINT, INC.
83 PARKHURST ROAD
CHELMSFORD, MA 01824
(978) 937-5023

RESIDENCE FOR:

TOM PATENAUDE HOMES, INC.
201 BEACH ROAD
SALISBURY, MA

DRAWN BY: *H. Cluder*

DATE: 7-12-21

REVISIONS:

Builder's Plan Service is a drafting service and not an architectural or engineering firm. These plans are intended for dimensional and conceptual use and should be reviewed by a structural engineer for compliance to local building codes. These plans are not specific to any particular site and may require soil tests.

SHEET
OF 6

6

[illegible]
$$1/4^4 = 1/256$$

MEMBER


A | **B**

D

(R)

AMERICAN INSTITUTE *of*
BUILDING DESIGN

Builder's Plan Service is a drafting service and not an architectural or engineering firm. These plans are intended for dimensional and conceptual use and should be reviewed by a structural engineer for compliance to local building codes. These plans are not specific to any particular site and may require soil tests.

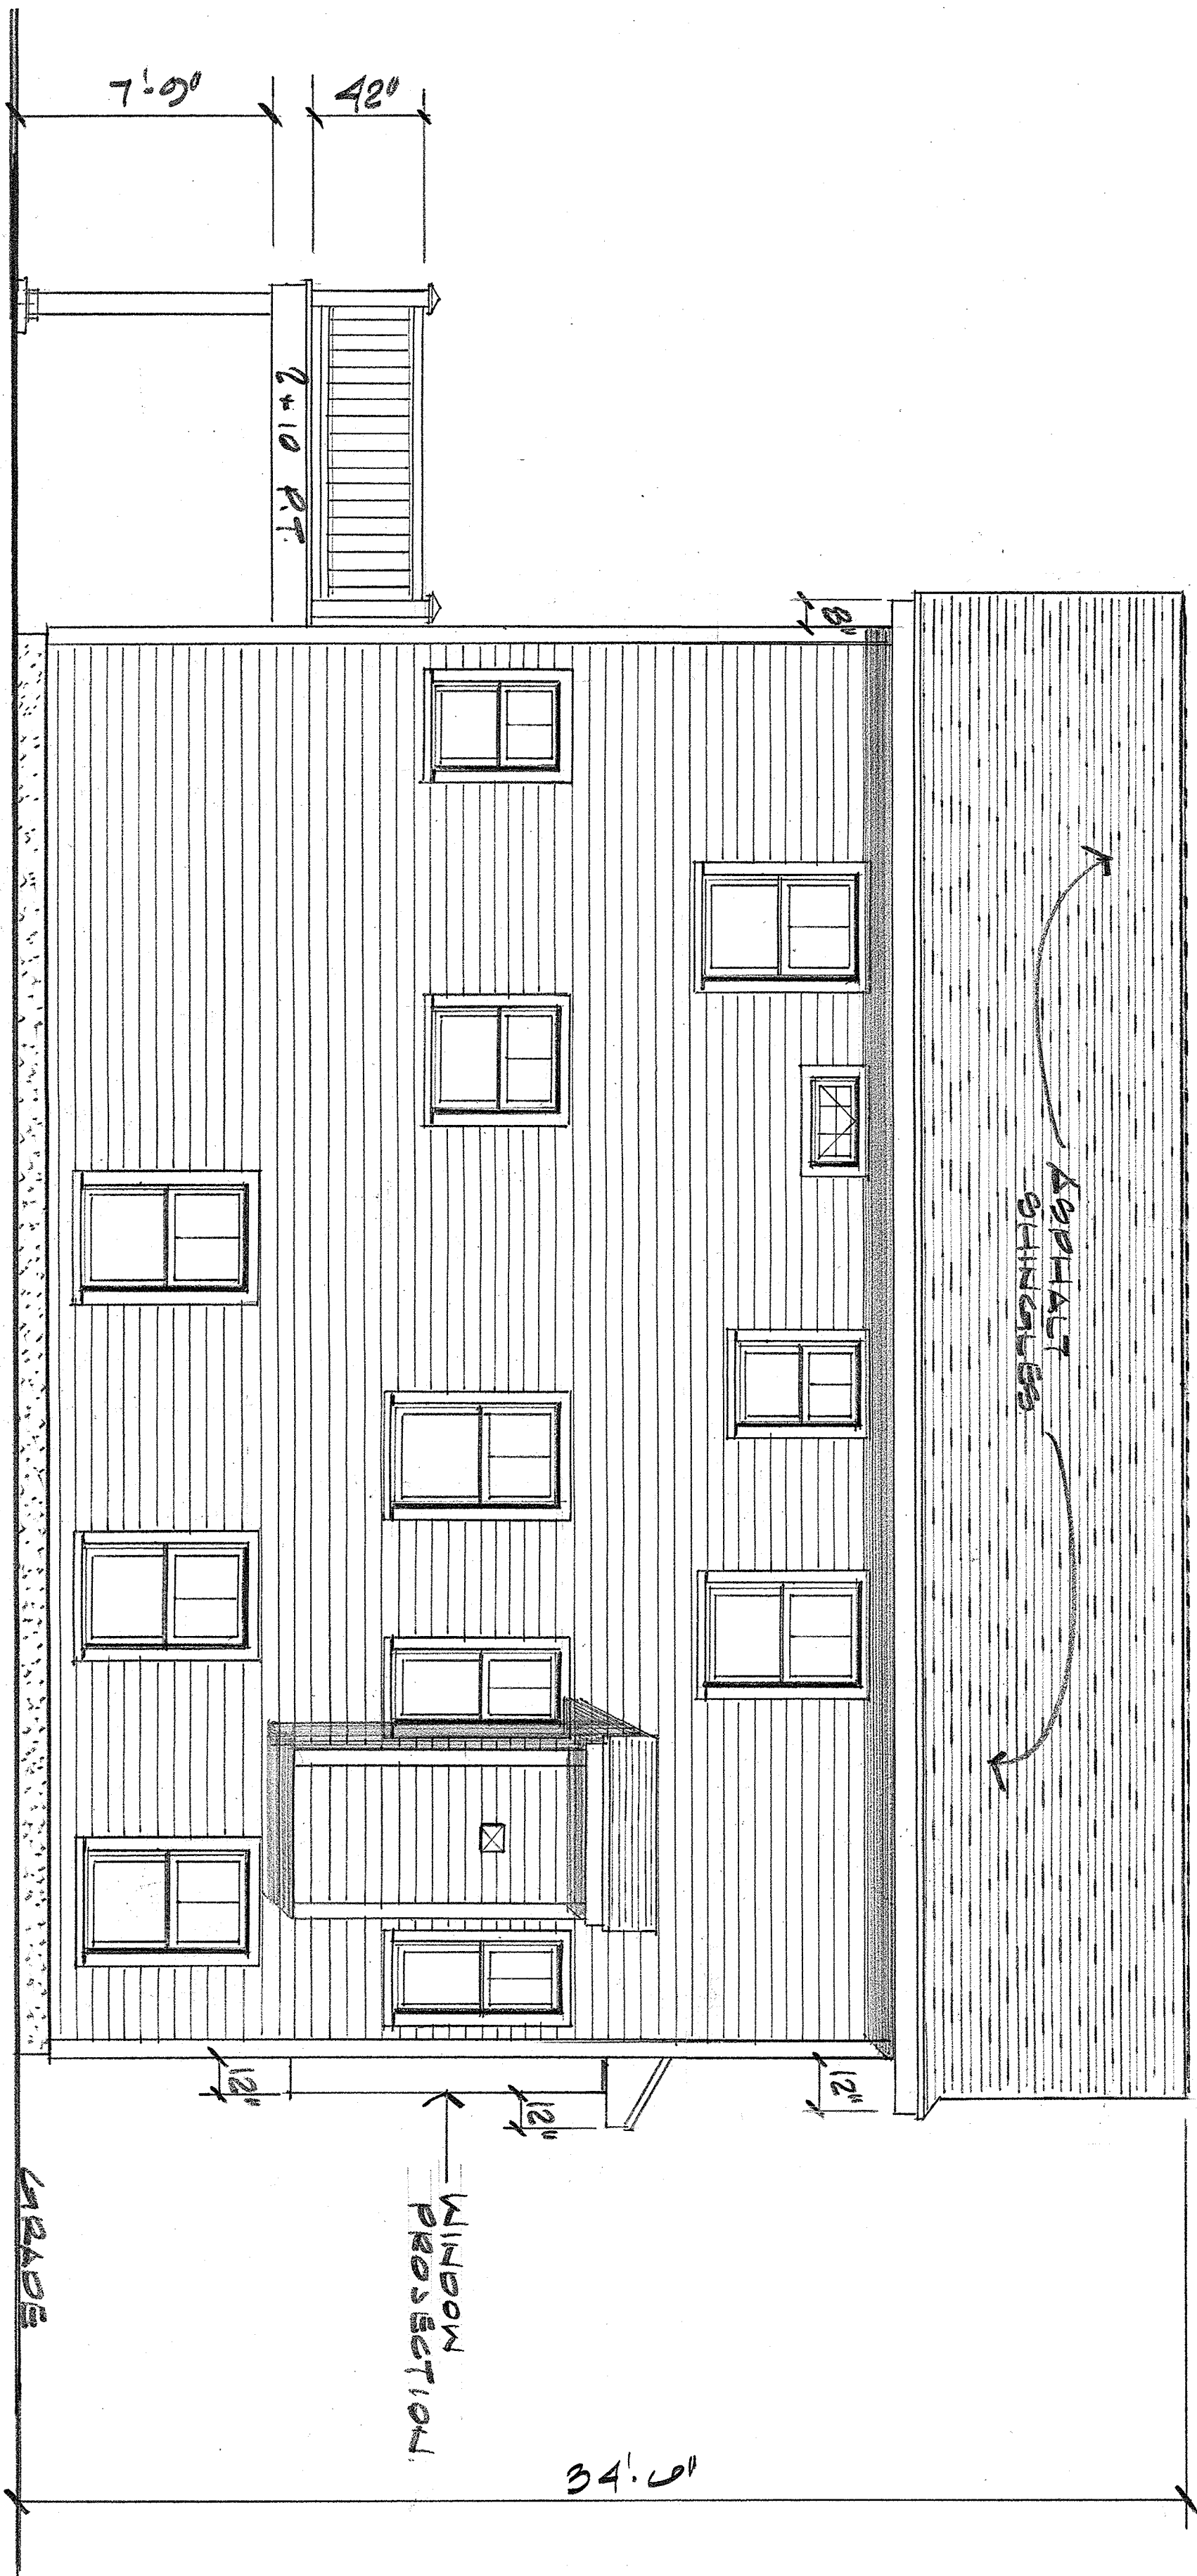

SIDE ELEVATION
1/4" = 1'-0"

THIS PLAN DESIGNED IN ACCORDANCE WITH 2015 IRC & MASSACHUSETTS RESIDENTIAL CODE 9TH EDITION.

MEMBER
A | B | D
AMERICAN INSTITUTE of
BUILDING DESIGN

SHEET
OF 6
2

BUILDER'S PLAN SERVICE

A DIVISION OF LOWELL BLUEPRINT, INC.
83 PARKHURST ROAD
CHELMSFORD, MA 01824
(978) 937-5023

RESIDENCE FOR:


TOM PATENAUDE HOMES, INC.
201 BEACH ROAD
SALISBURY, MA

DRAWN BY: *Andrew*

DATE: 7-12-21

REVISIONS:

Builder's Plan Service is a drafting service and not an architectural or engineering firm. These plans are intended for dimensional and conceptual use and should be reviewed by a structural engineer for compliance to local building codes. These plans are not specific to any particular site and may require soil tests.

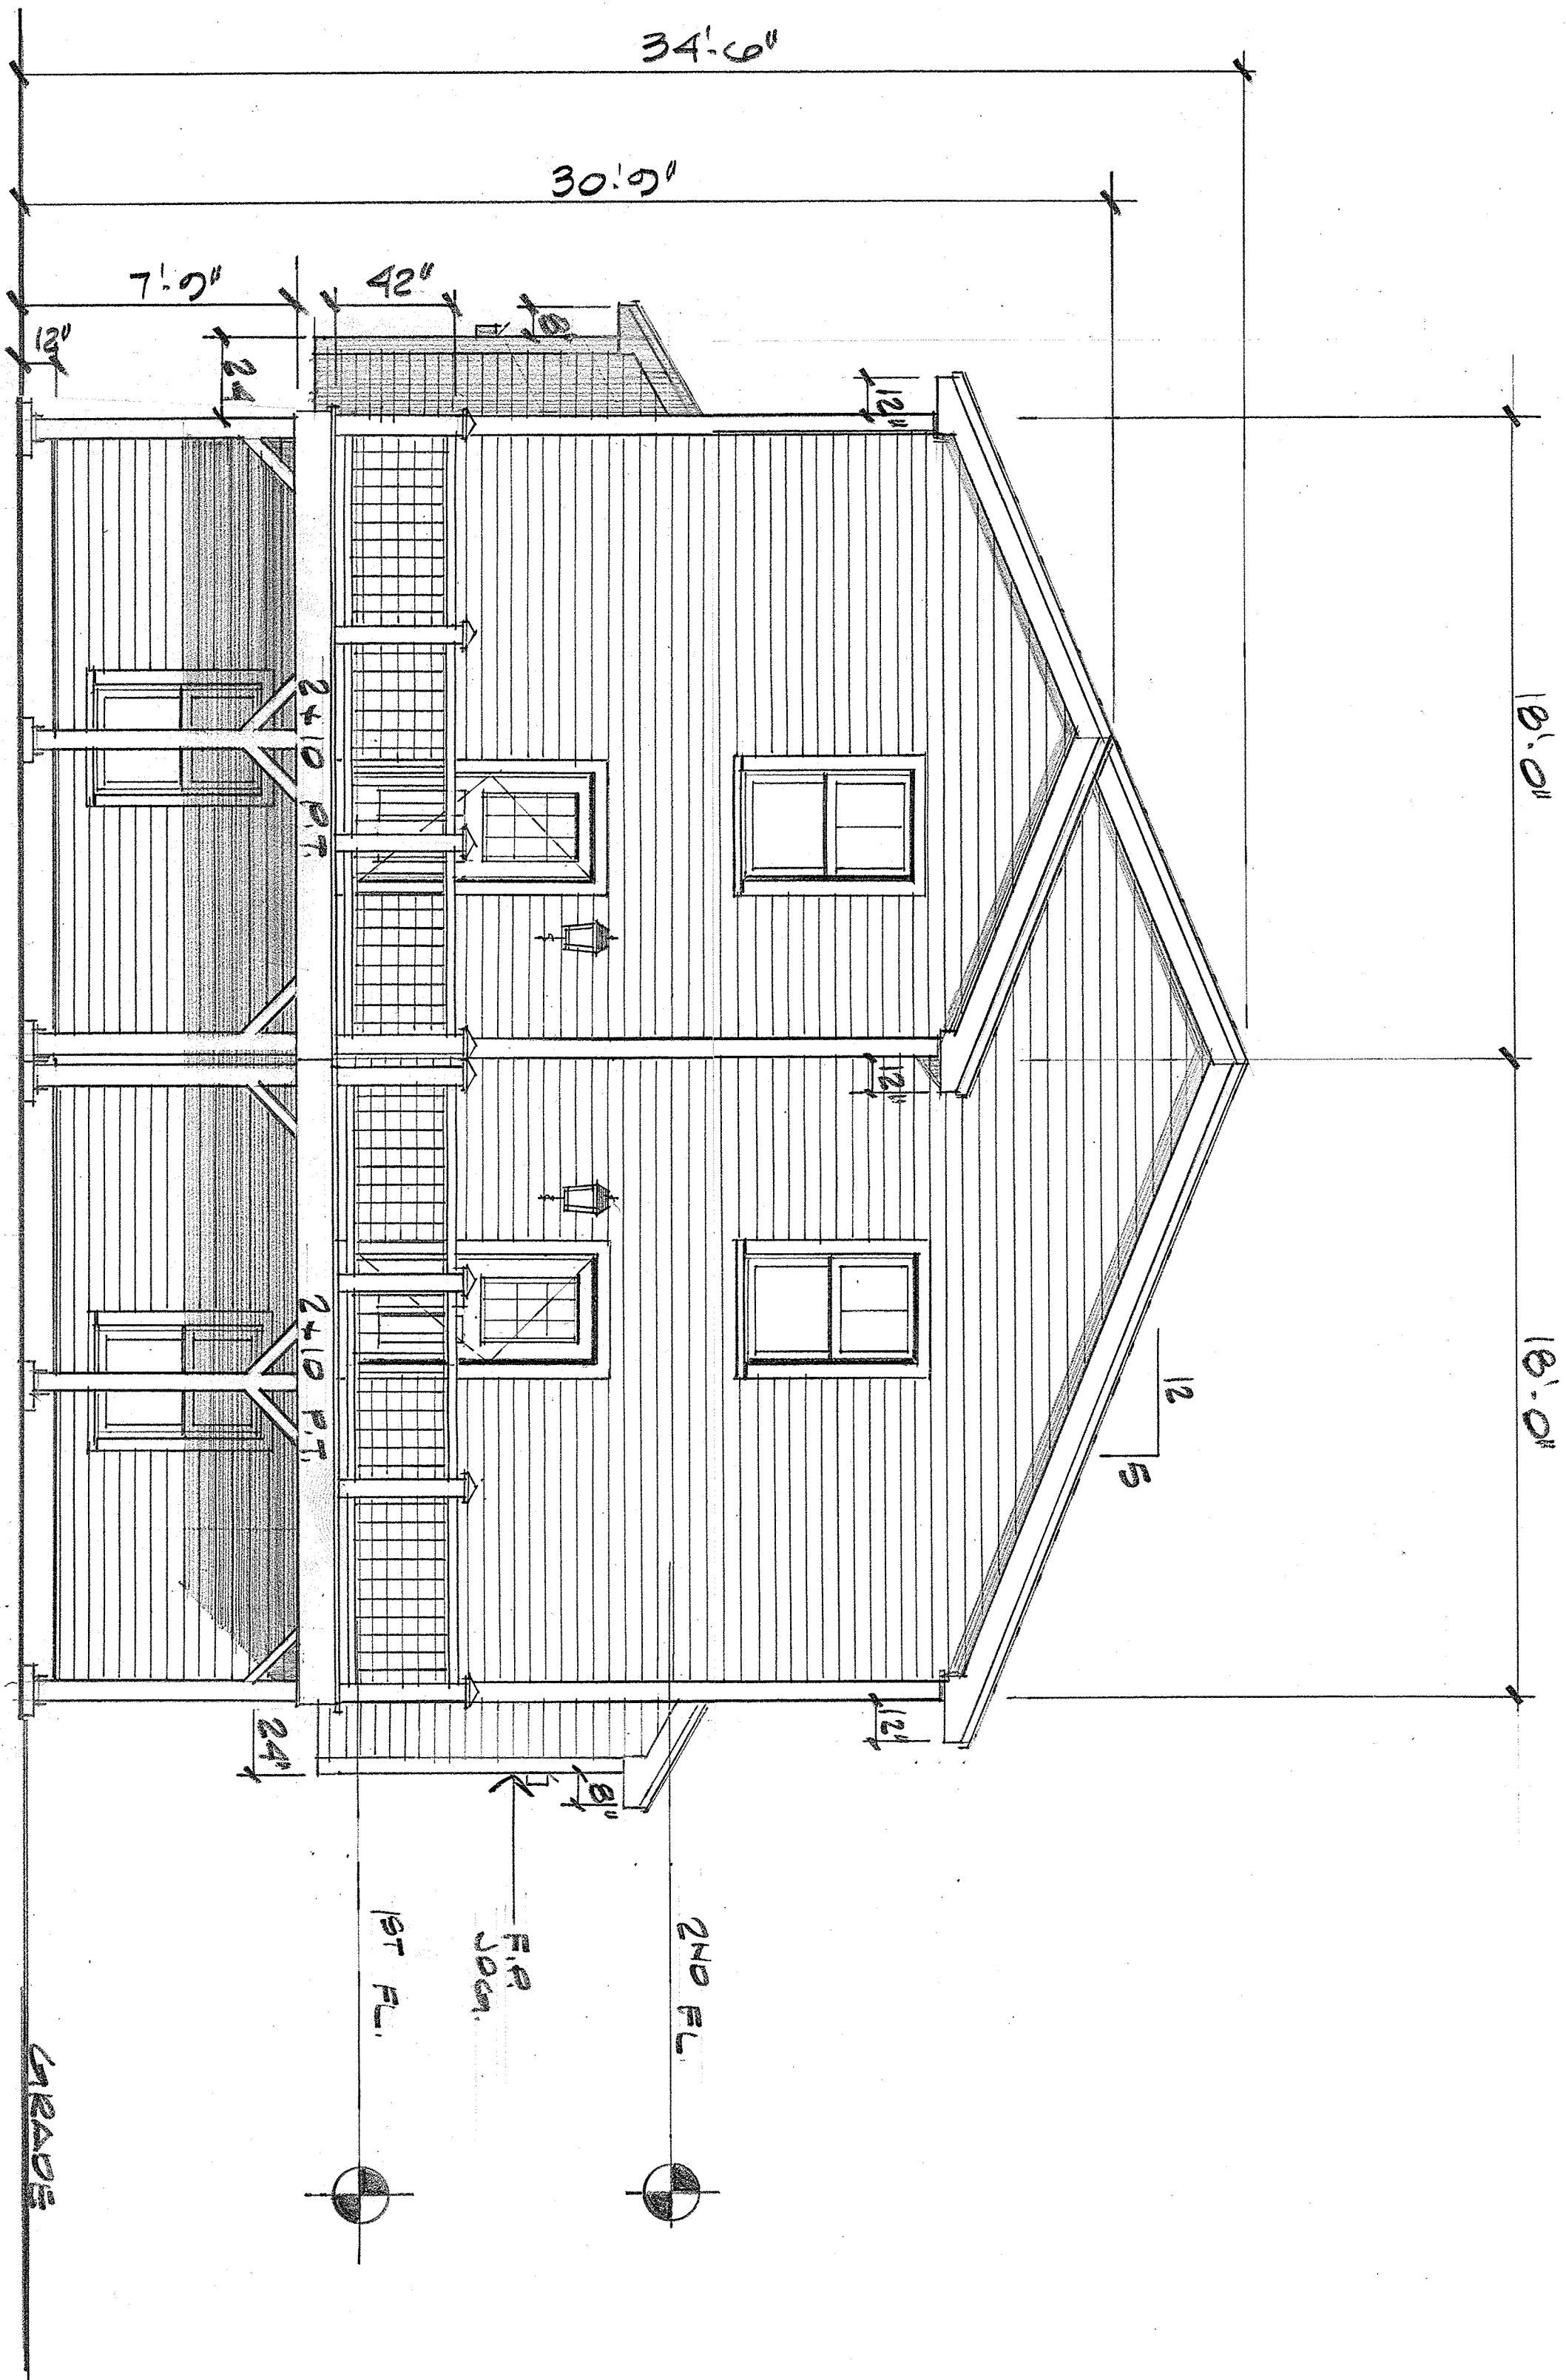

REAR ELEVATION
1/4" = 1'-0"

THIS PLAN DESIGNED IN ACCORDANCE WITH 2015 IRC & MASSACHUSETTS RESIDENTIAL CODE 9TH EDITION.

MEMBER
A | B | D
AMERICAN INSTITUTE of
BUILDING DESIGN

BUILDER'S PLAN SERVICE

A DIVISION OF LOWELL BLUEPRINT, INC.
83 PARKHURST ROAD
CHELMSFORD, MA 01824
(978) 937-5023

RESIDENCE FOR:

TOM PATENAUDE HOMES, INC.
201 BEACH ROAD
SALISBURY, MA


DRAWN BY: *[Signature]*

DATE: 7-12-21

REVISIONS:

Builder's Plan Service is a drafting service and not an architectural or engineering firm. These plans are intended for dimensional and conceptual use and should be reviewed by a structural engineer for compliance to local building codes. These plans are not specific to any particular site and may require soil tests.

SHEET
OF 3

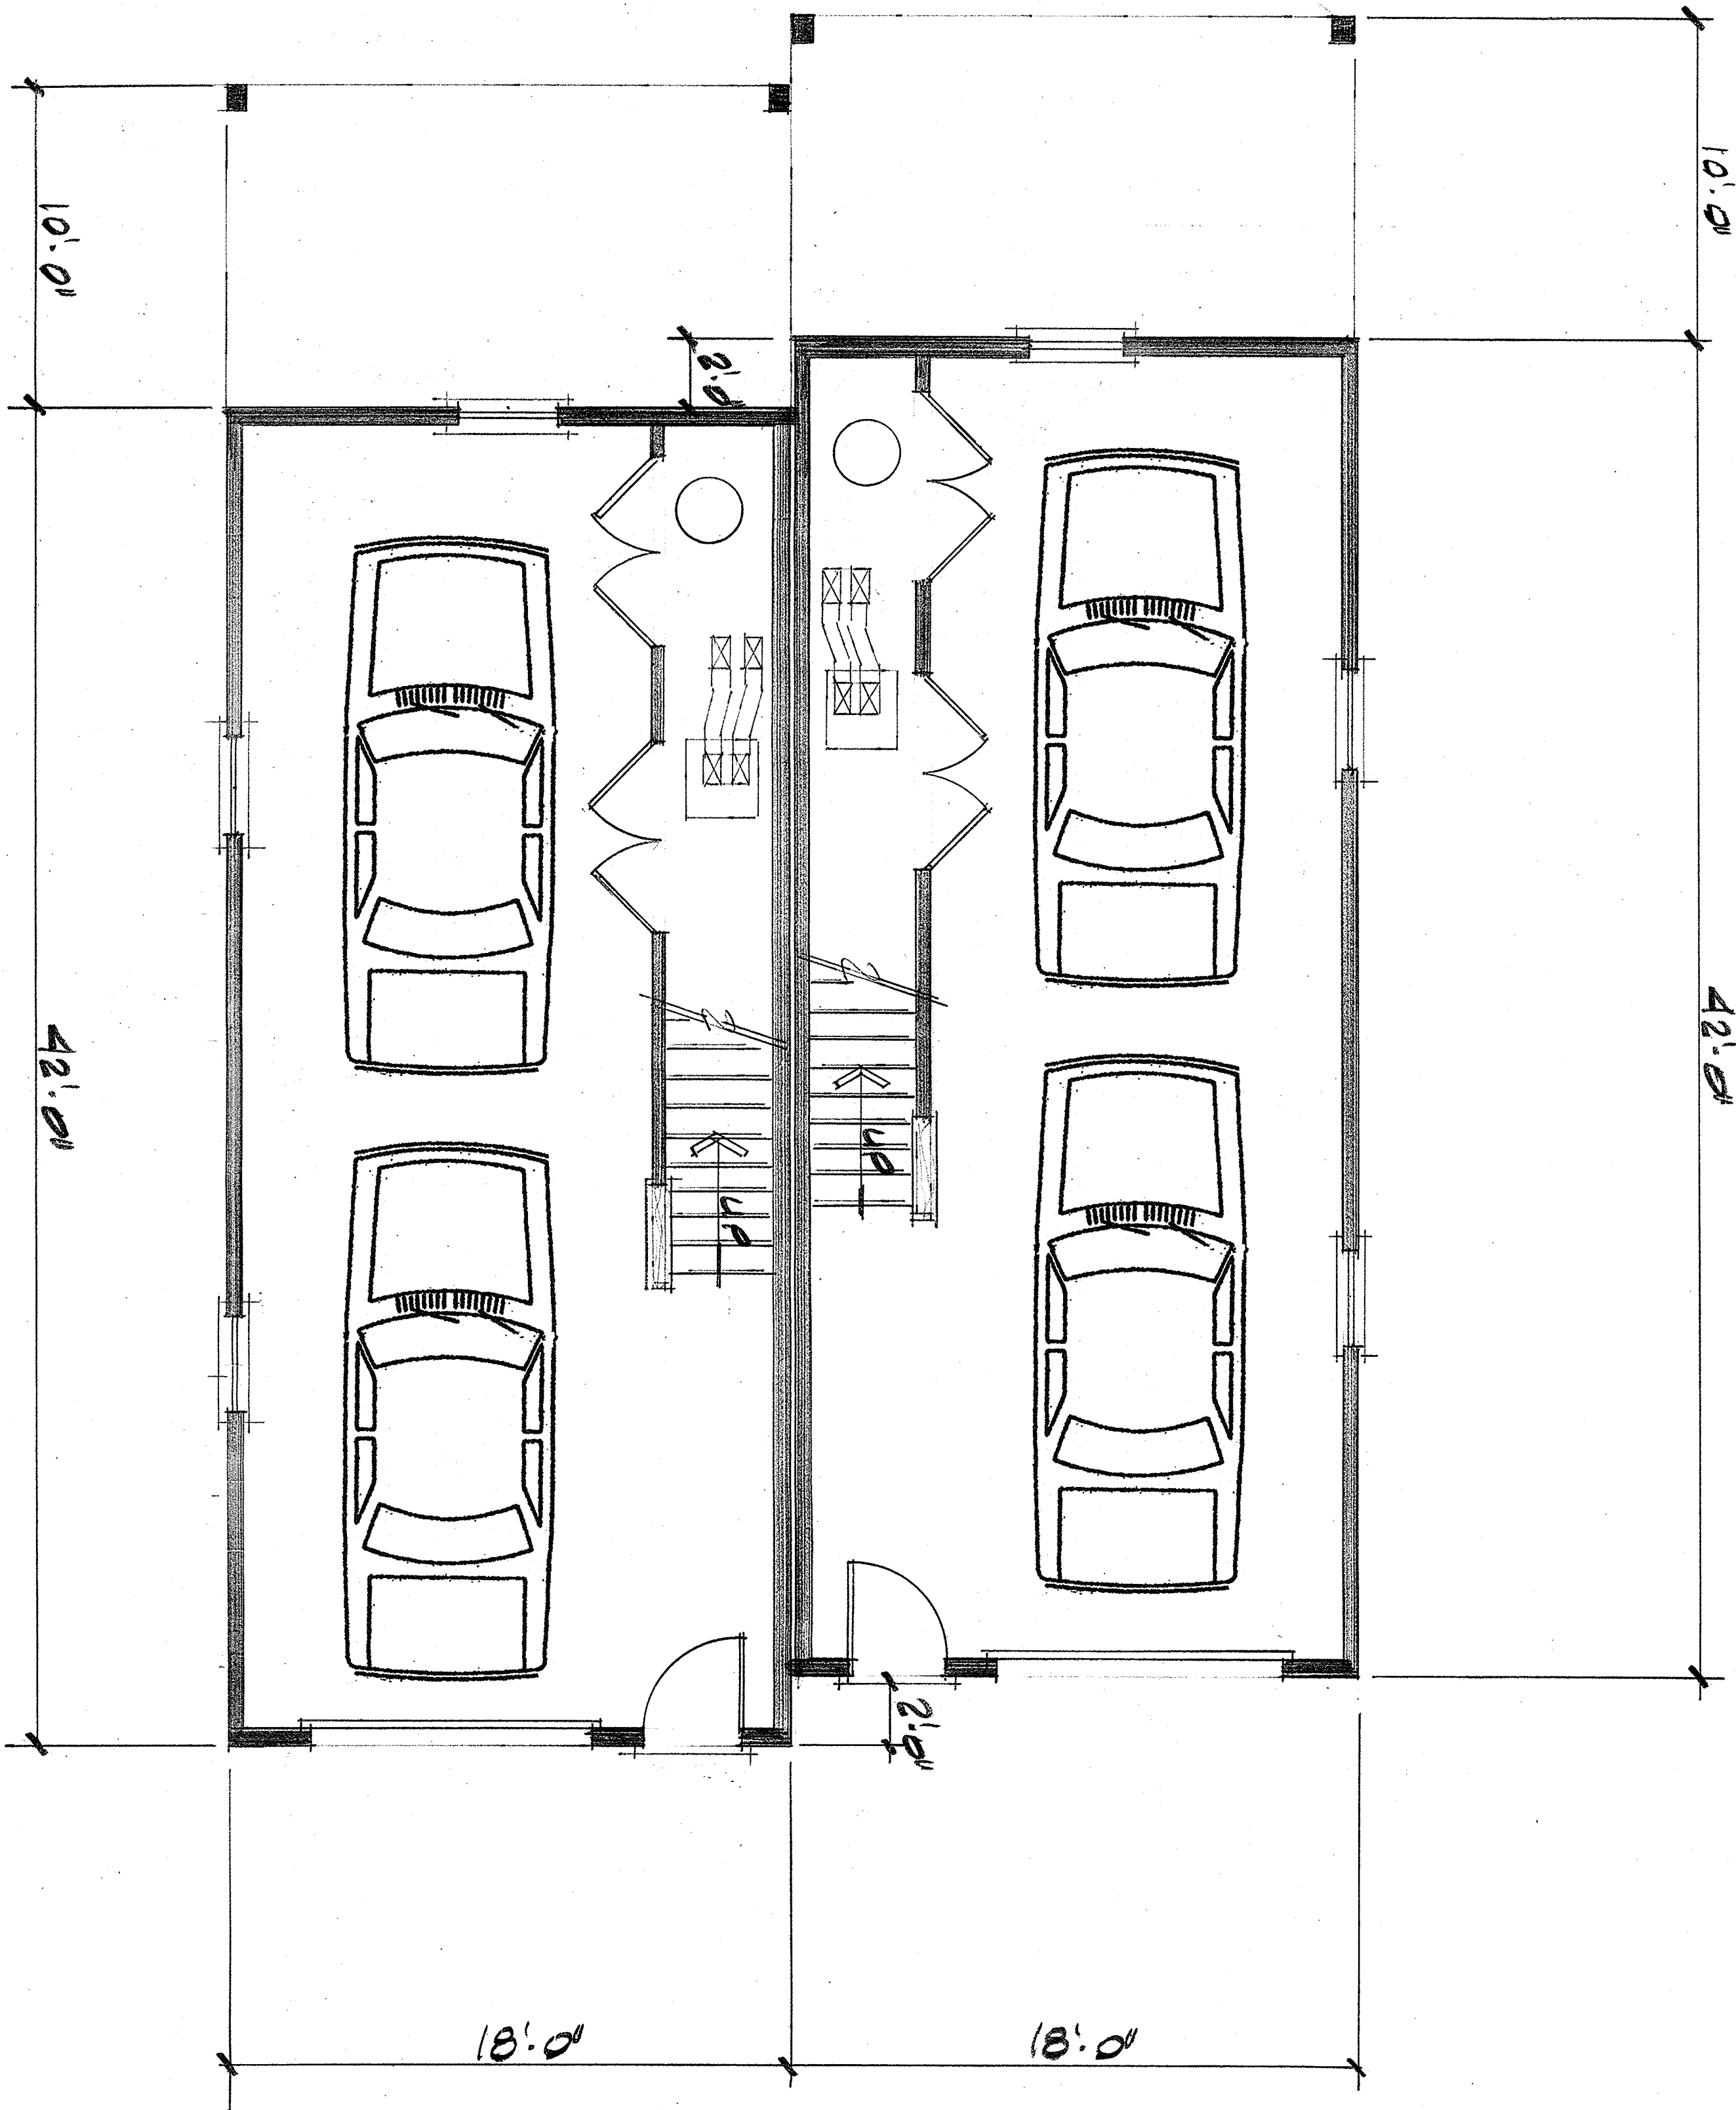

BASMENT PLAN

1/4" = 1'-0"

THIS PLAN DESIGNED IN ACCORDANCE WITH 2015 IRC & MASSACHUSETTS RESIDENTIAL CODE 9TH EDITION.

MEMBER

A B D

AMERICAN INSTITUTE OF BUILDING DESIGN

SHEET 4 OF 6

BUILDER'S PLAN SERVICE

A DIVISION OF LOWELL BLUEPRINT, INC.
83 PARKHURST ROAD
CHELMSFORD, MA 01824
(978) 937-5023

RESIDENCE FOR:


TOM PATENAUDE HOMES, INC.
201 BEACH ROAD
SALISBURY, MA

DRAWN BY: *[Signature]*

DATE: 7-12-21

REVISIONS:

Builder's Plan Service is a drafting service and not an architectural or engineering firm. These plans are intended for dimensional and conceptual use and should be reviewed by a structural engineer for compliance to local building codes. These plans are not specific to any particular site and may require soil tests.

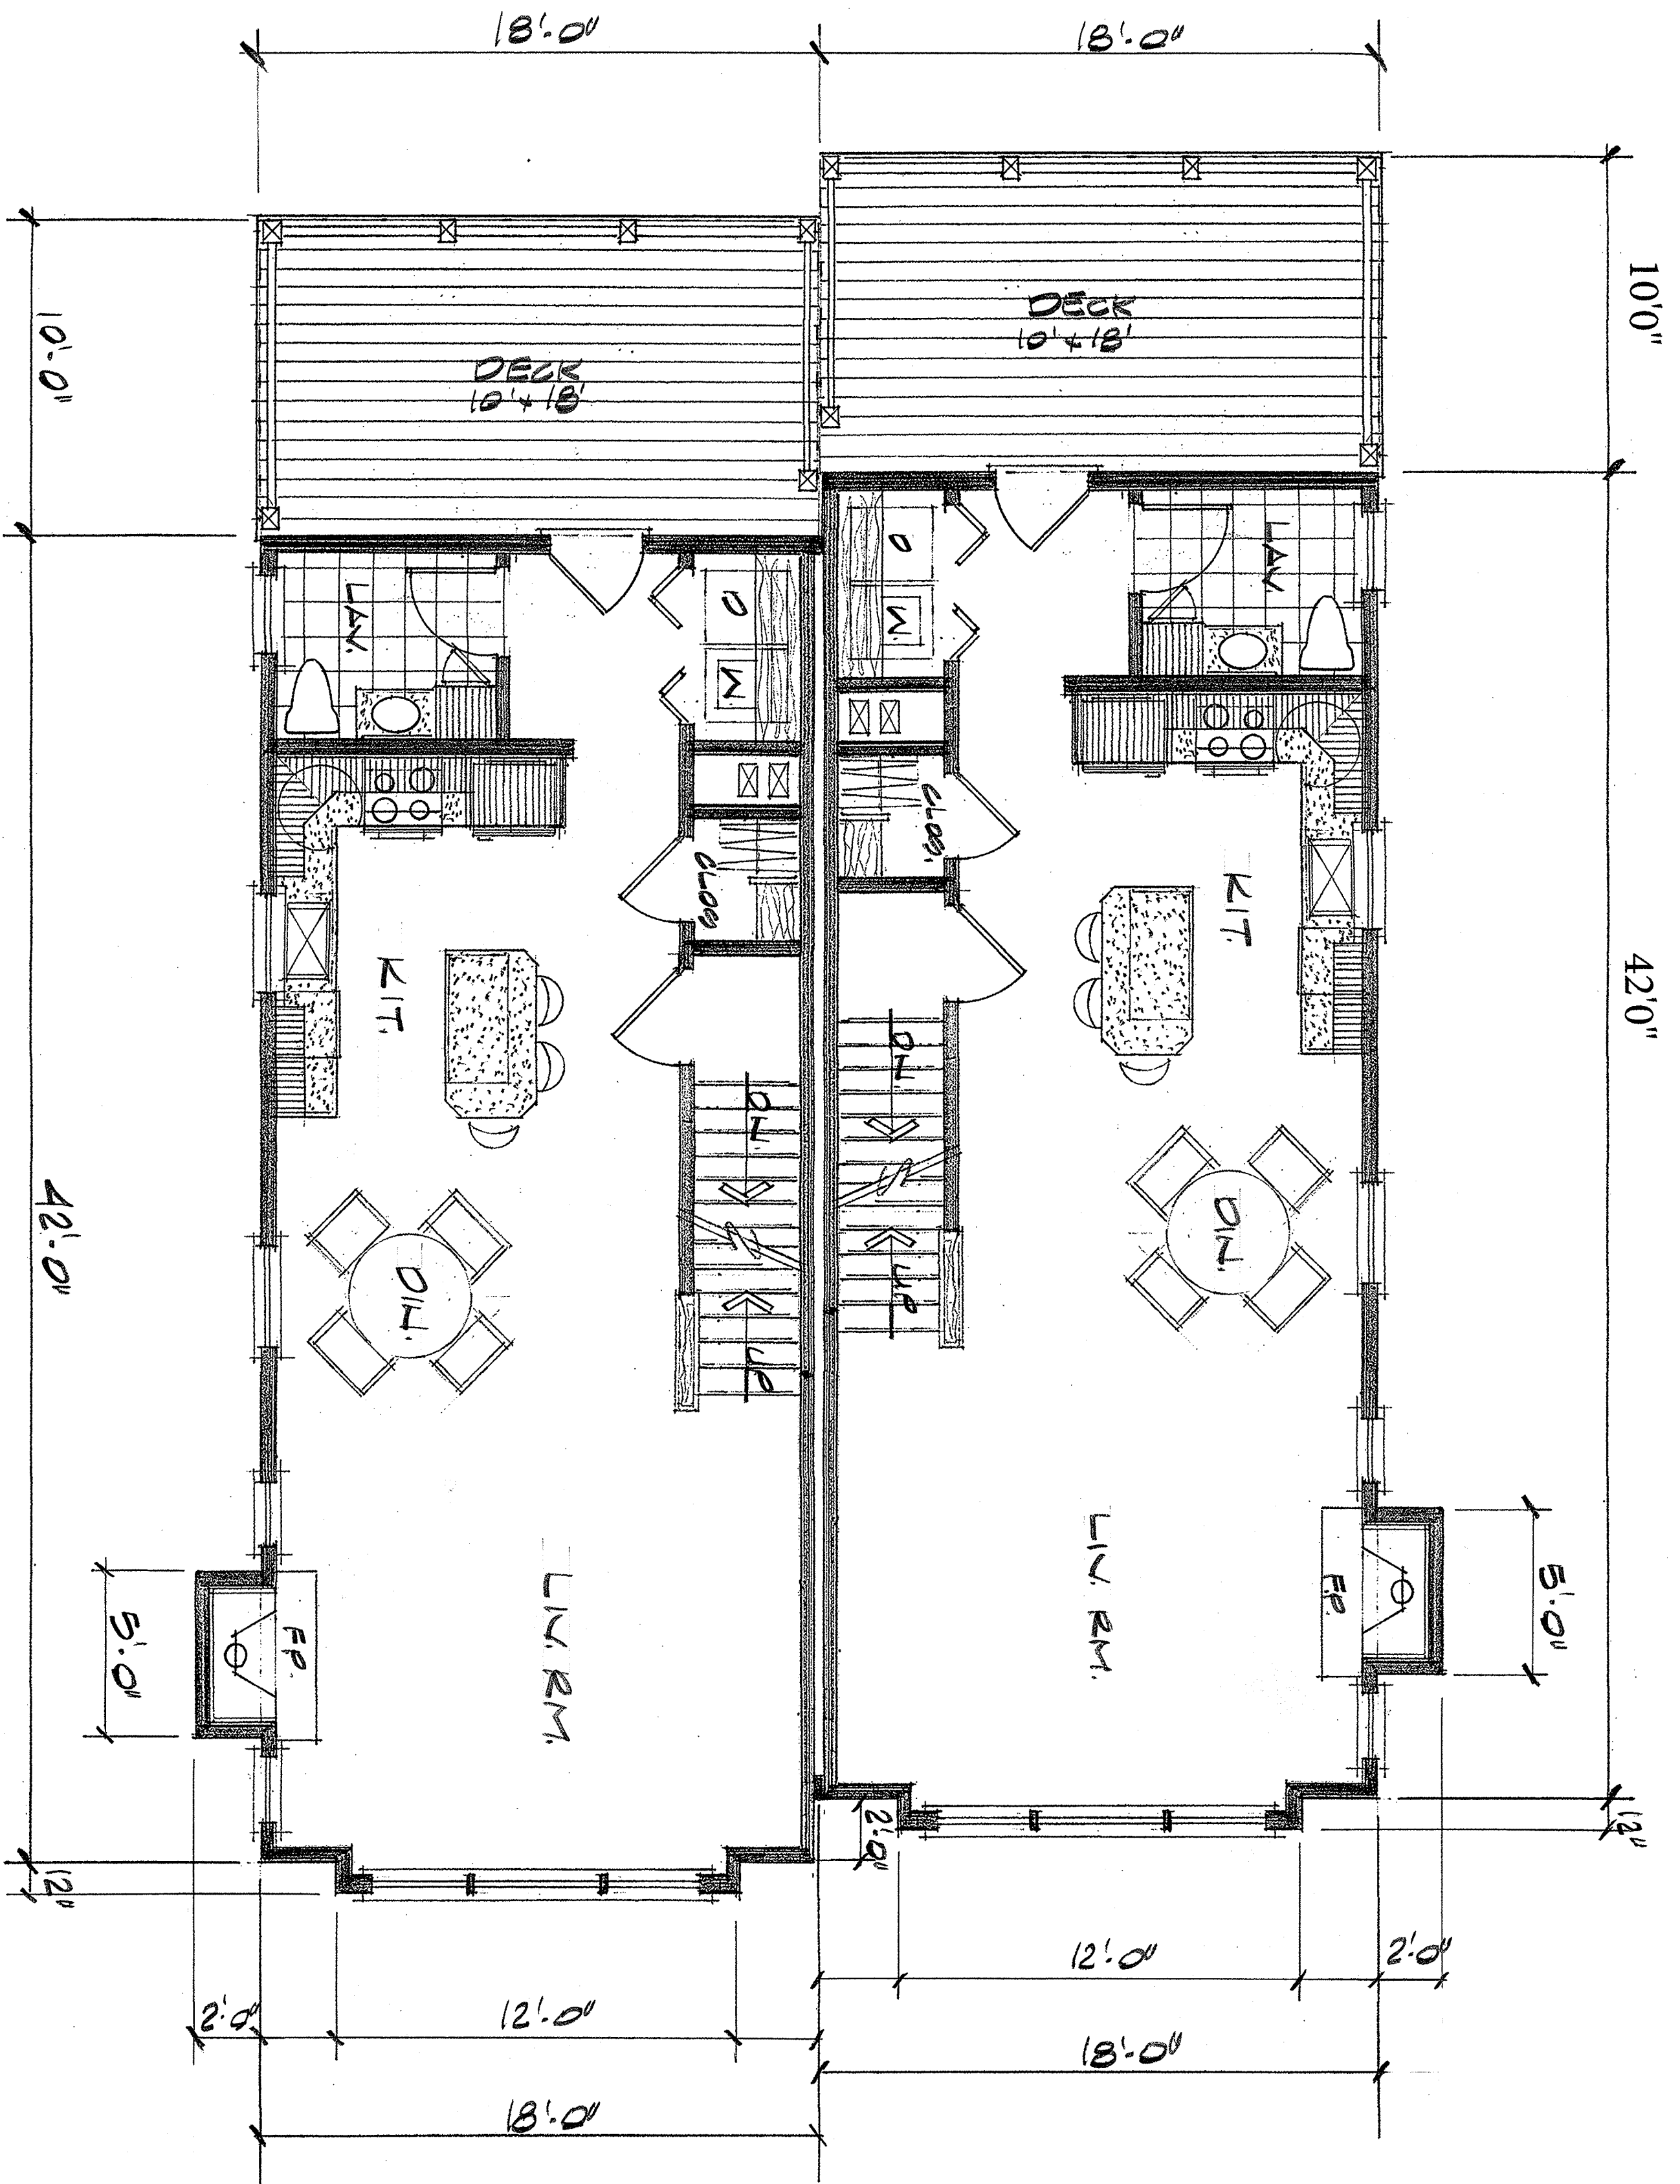

First Floor

1/4" = 1'-0"

708 s.f. PER UNIT

THIS PLAN DESIGNED IN ACCORDANCE WITH 2015 IRC & MASSACHUSETTS RESIDENTIAL CODE 9TH EDITION.

MEMBER

A | **B** | **D**

AMERICAN INSTITUTE OF
BUILDING DESIGN

BUILDER'S PLAN SERVICE

A DIVISION OF LOWELL BLUEPRINT, INC.

83 PARKHURST ROAD
CHELMSFORD, MA 01824
(978) 937-5023

RESIDENCE FOR:

TOM PATENAUDE HOMES, INC.
201 BEACH ROAD
SALISBURY, MA

DRAWN BY: *[Signature]*


DATE: 7-12-21

REVISIONS:

Builder's Plan Service is a drafting service and not an architectural or engineering firm. These plans are intended for dimensional and conceptual use and should be reviewed by a structural engineer for compliance to local building codes. These plans are not specific to any particular site and may require soil tests.

SHEET
OF 6

5

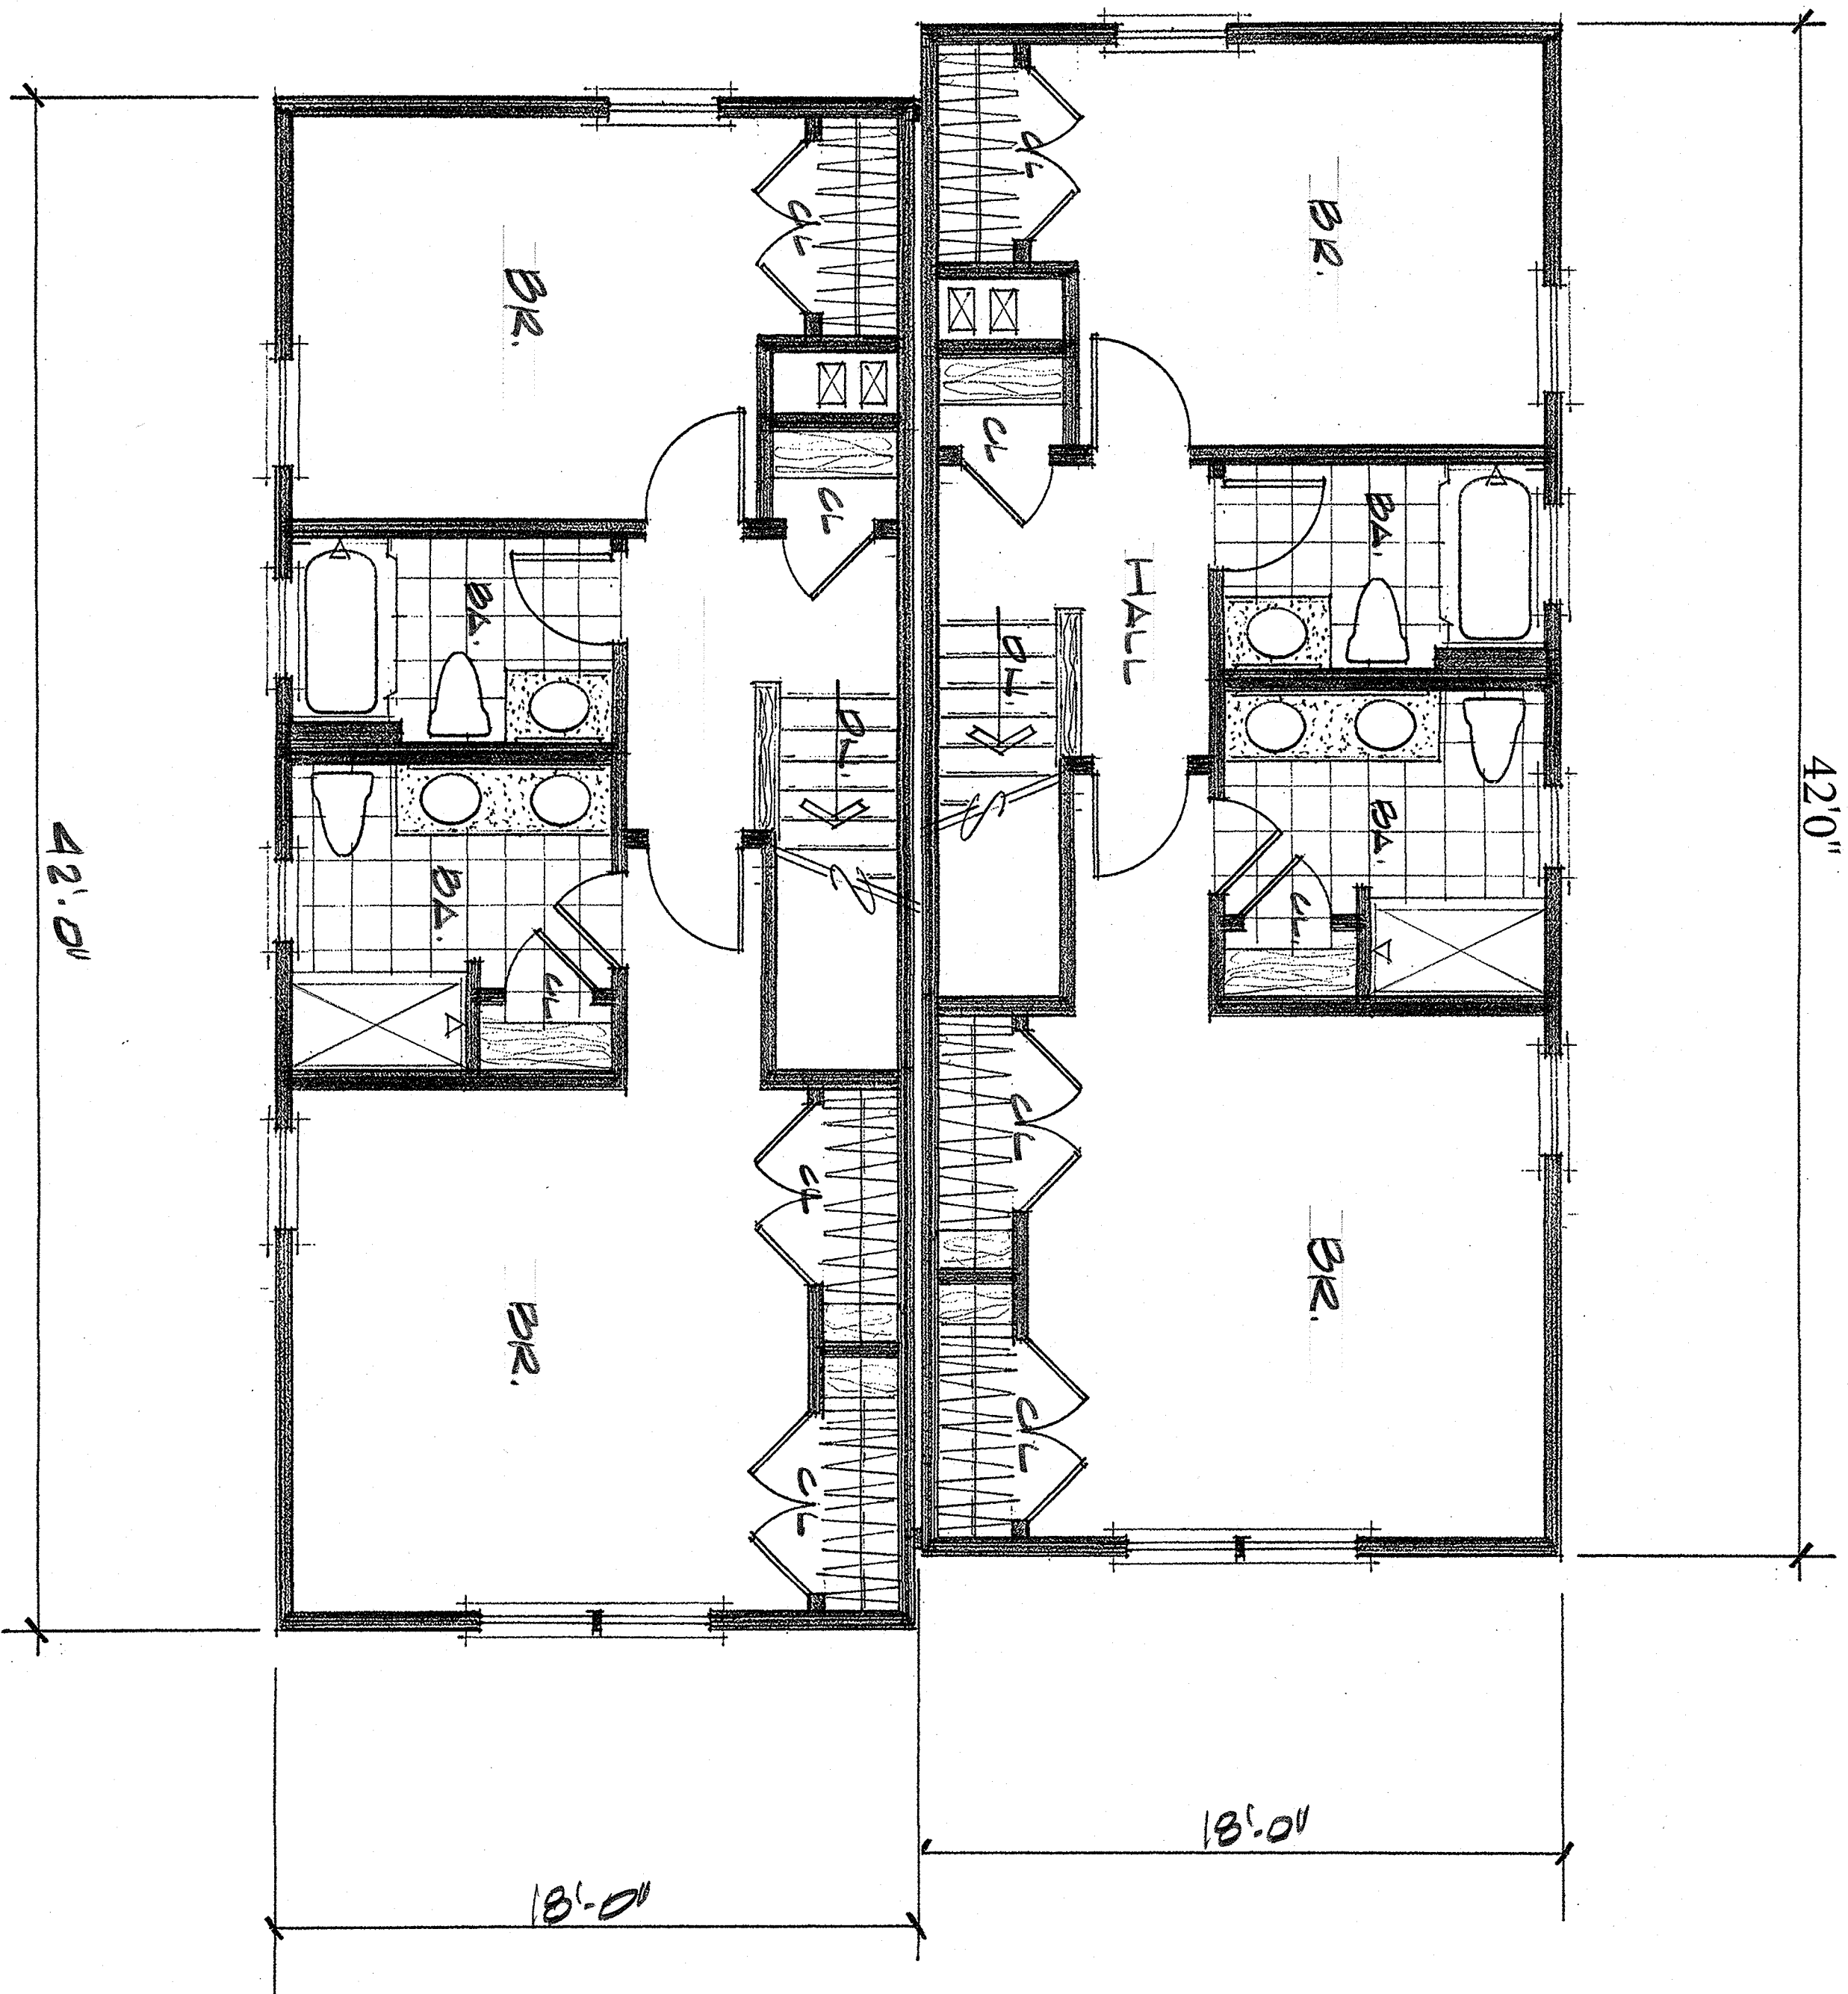

Second Floor

1/4" = 1'-0"

750 S.F. PER UNIT

THIS PLAN DESIGNED IN ACCORDANCE WITH 2015 IRC & MASSACHUSETTS RESIDENTIAL CODE 9TH EDITION.

MEMBER

A | I

B | D

AMERICAN INSTITUTE of
BUILDING DESIGN

BUILDER'S PLAN SERVICE

A DIVISION OF LOWELL BLUEPRINT, INC.
83 PARKHURST ROAD
CHELMSFORD, MA 01824
(978) 937-5023

RESIDENCE FOR:

TOM PATENAUE HOMES, INC.
201 BEACH ROAD
SALISBURY, MA

DRAWN BY: *H. Cluder*

DATE: 7-12-21


REVISIONS:

Builder's Plan Service is a drafting service and not an architectural or engineering firm. These plans are intended for dimensional and conceptual use and should be reviewed by a structural engineer for compliance to local building codes. These plans are not specific to any particular site and may require soil tests.

SHEET
OF 6

6

SINGLE FAMILY HOUSE

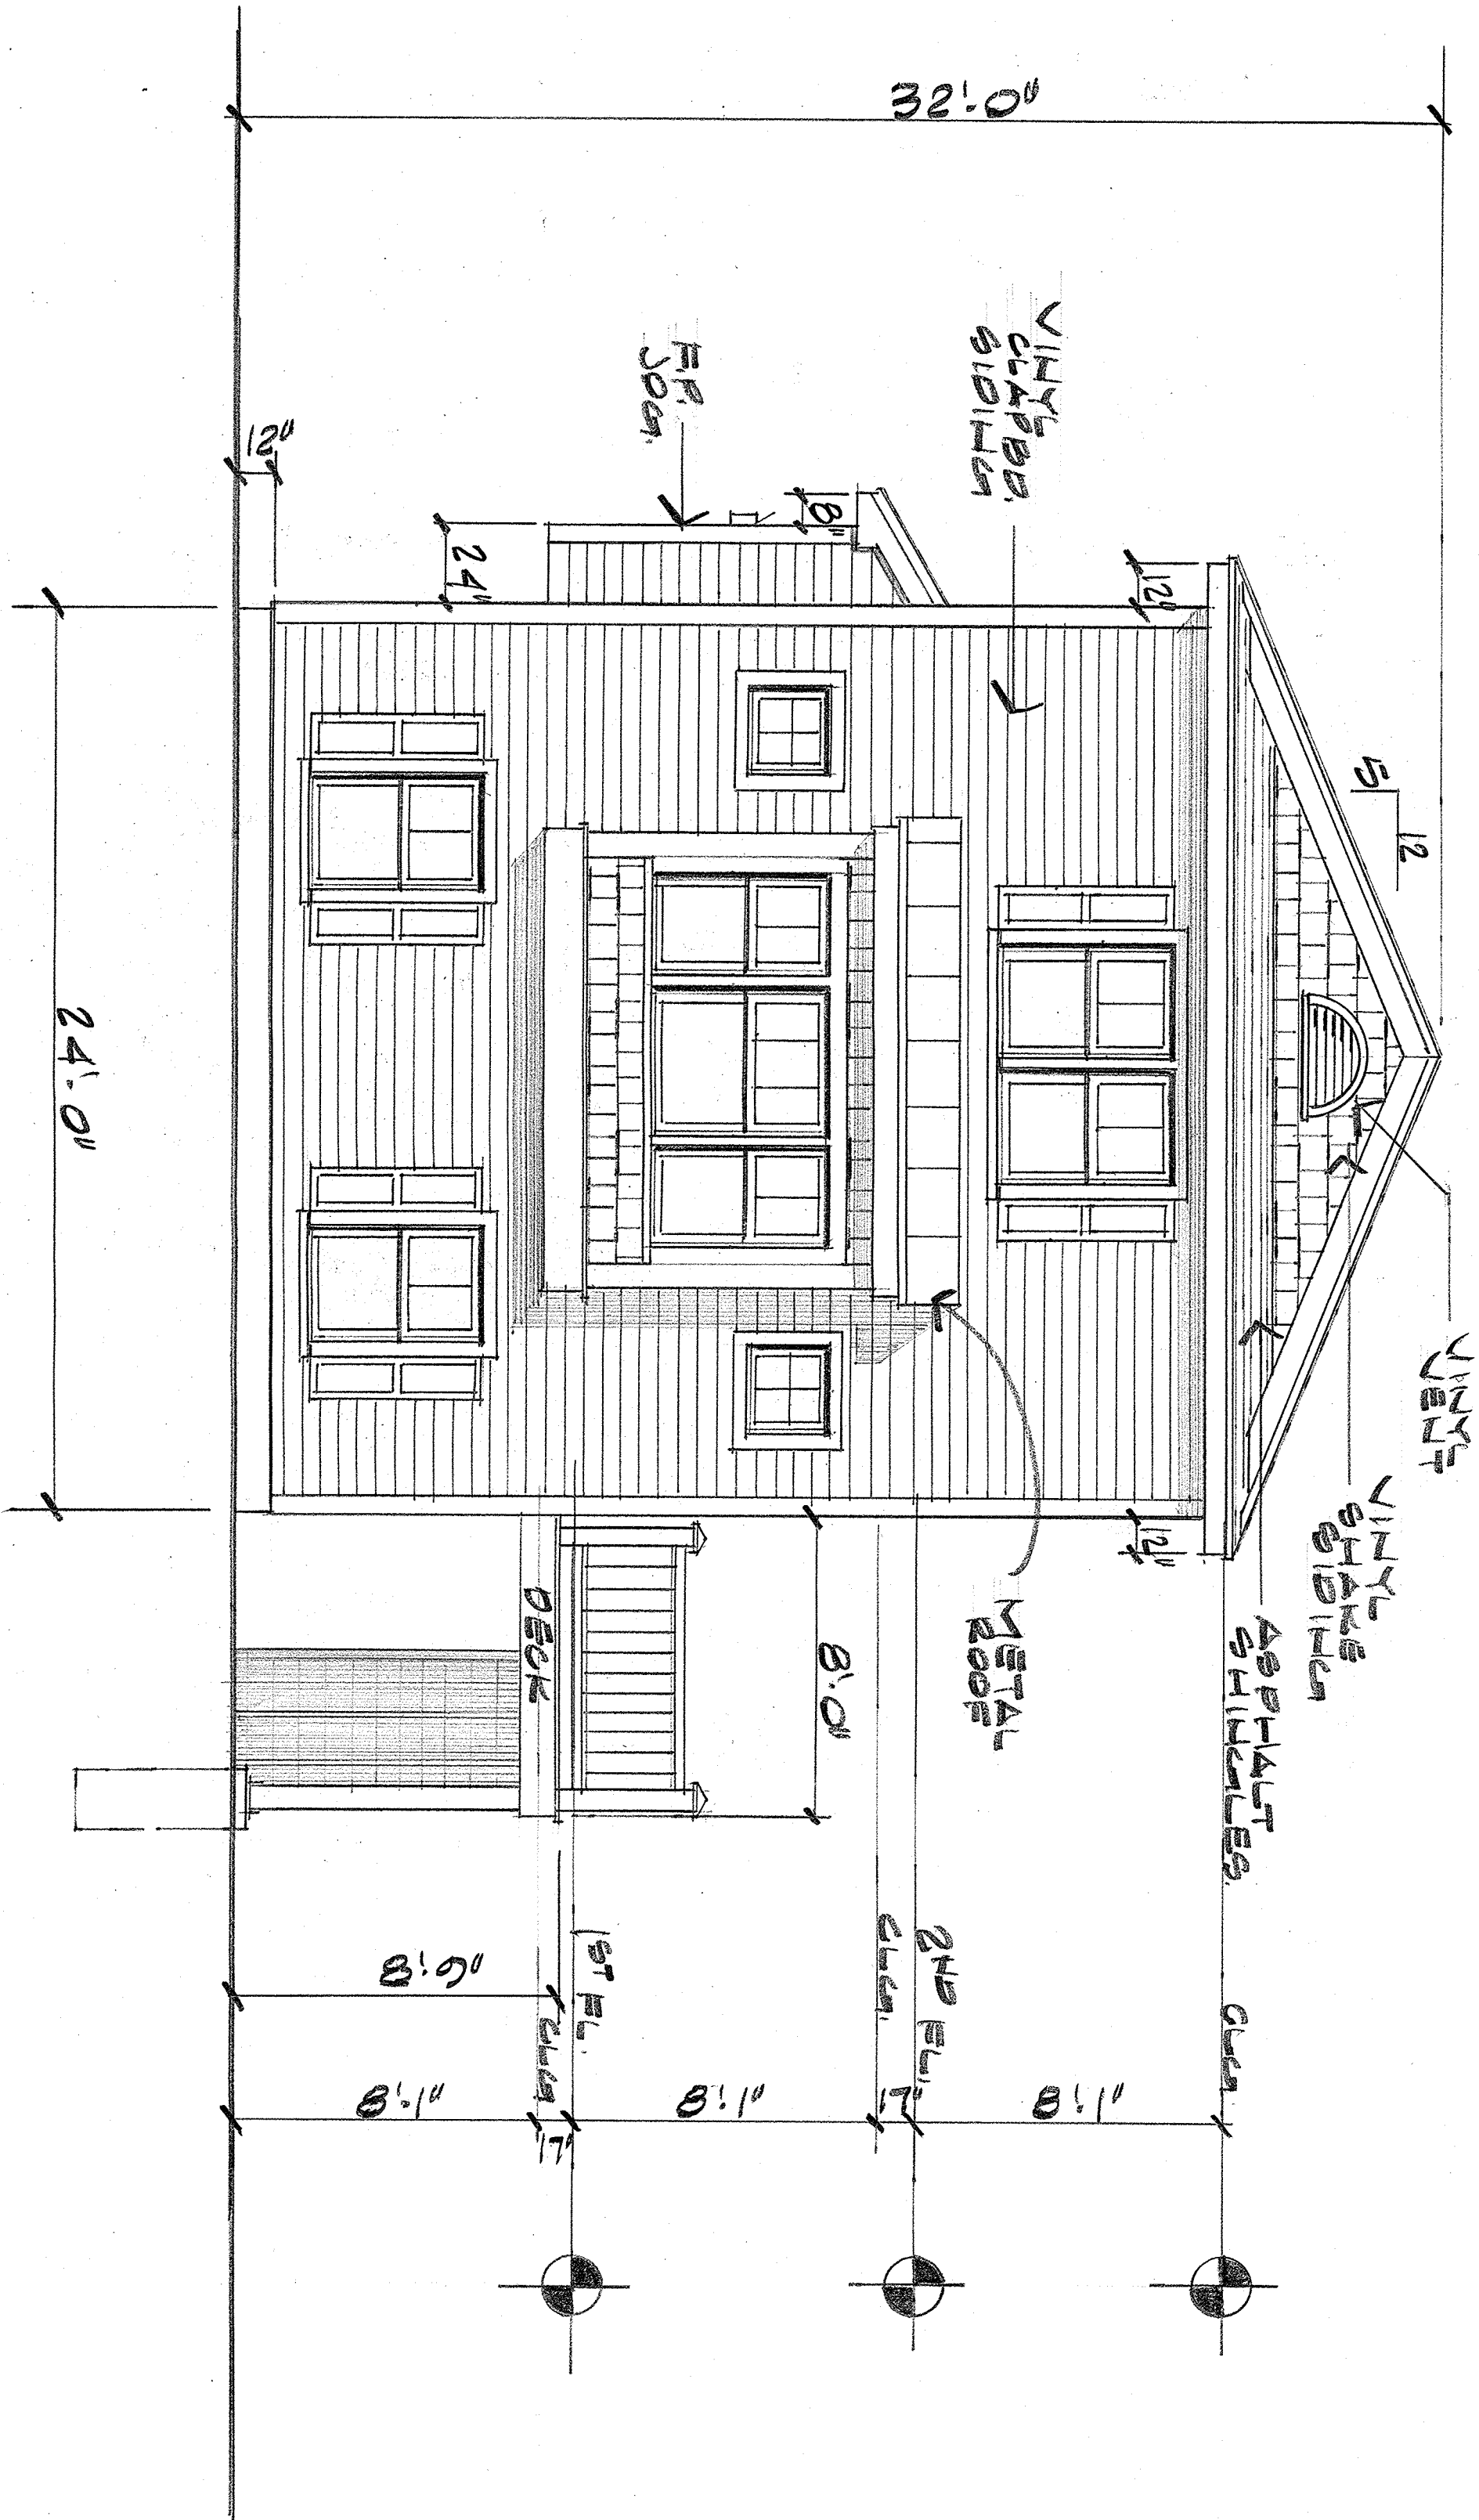

FRONT ELEVATION
1/4" = 1'-0"

THIS PLAN DESIGNED IN ACCORDANCE WITH 2015 IRC & MASSACHUSETTS RESIDENTIAL CODE 9TH EDITION.

MEMBER
A | B | D
AMERICAN INSTITUTE of
BUILDING DESIGN

BUILDER'S PLAN SERVICE

A DIVISION OF LOWELL BLUEPRINT, INC.
83 PARKHURST ROAD
CHELMSFORD, MA 01824
(978) 937-5023

RESIDENCE FOR:

TOM PATENAUDE HOMES, INC.
201 BEACH ROAD
SALISBURY, MA


DRAWN BY: *H. Duber*

DATE: 07-20-2021

REVISIONS:

Builder's Plan Service is a drafting service and not an architectural or engineering firm. These plans are intended for dimensional and conceptual use and should be reviewed by a structural engineer for compliance to local building codes. These plans are not specific to any particular site and may require soil tests.

SHEET
1
OF
4

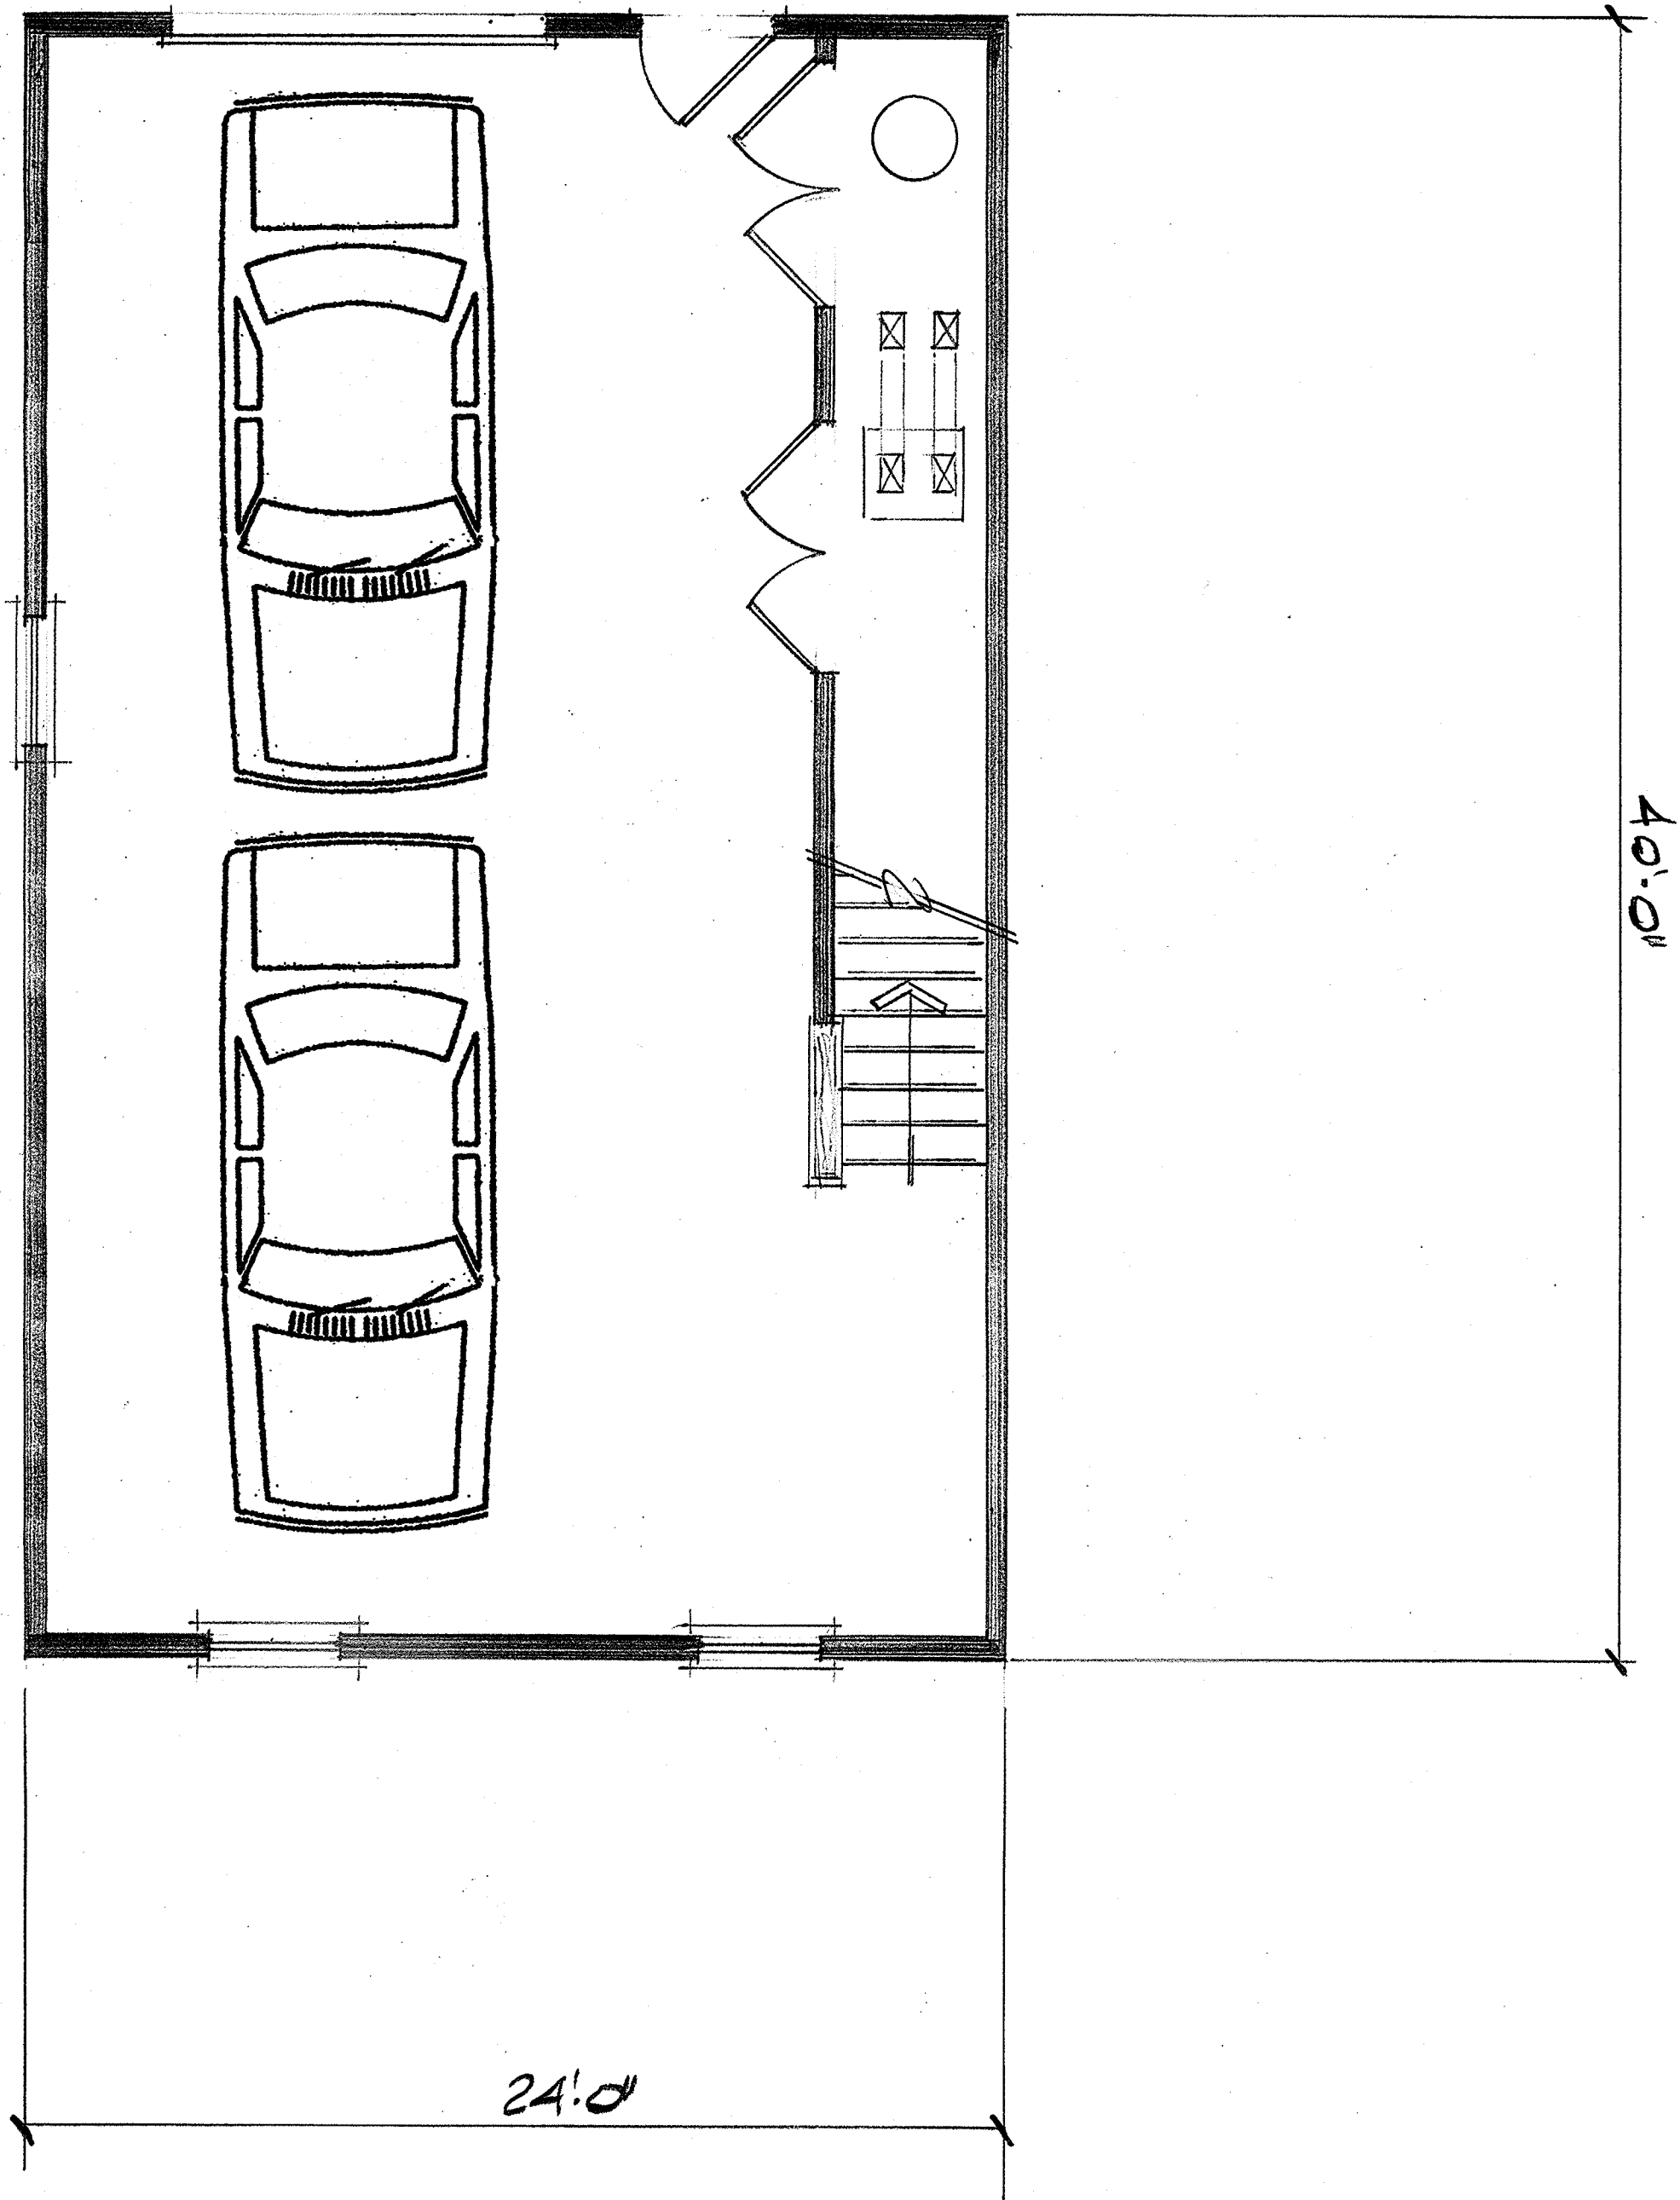

40'-0"

24'-0"

BASMENT PLAN

1/4" = 1'-0"

THIS PLAN DESIGNED IN ACCORDANCE WITH 2015 IRC & MASSACHUSETTS RESIDENTIAL CODE 9TH EDITION.

MEMBER

A | I

B | D

AMERICAN INSTITUTE
of
BUILDING DESIGN

BUILDER'S PLAN SERVICE

A DIVISION OF LOWELL BLUEPRINT, INC.
83 PARKHURST ROAD
CHELMSFORD, MA 01824
(978) 937-5023

RESIDENCE FOR:

TOM PATENAUE HOMES, INC.
201 BEACH ROAD
SALISBURY, MA


DRAWN BY: *H. Duber*

DATE: 07-20-2021

REVISIONS:

Builder's Plan Service is a drafting service and not an architectural or engineering firm. These plans are intended for dimensional and conceptual use and should be reviewed by a structural engineer for compliance to local building codes. These plans are not specific to any particular site and may require soil tests.

SHEET
OF 4
2

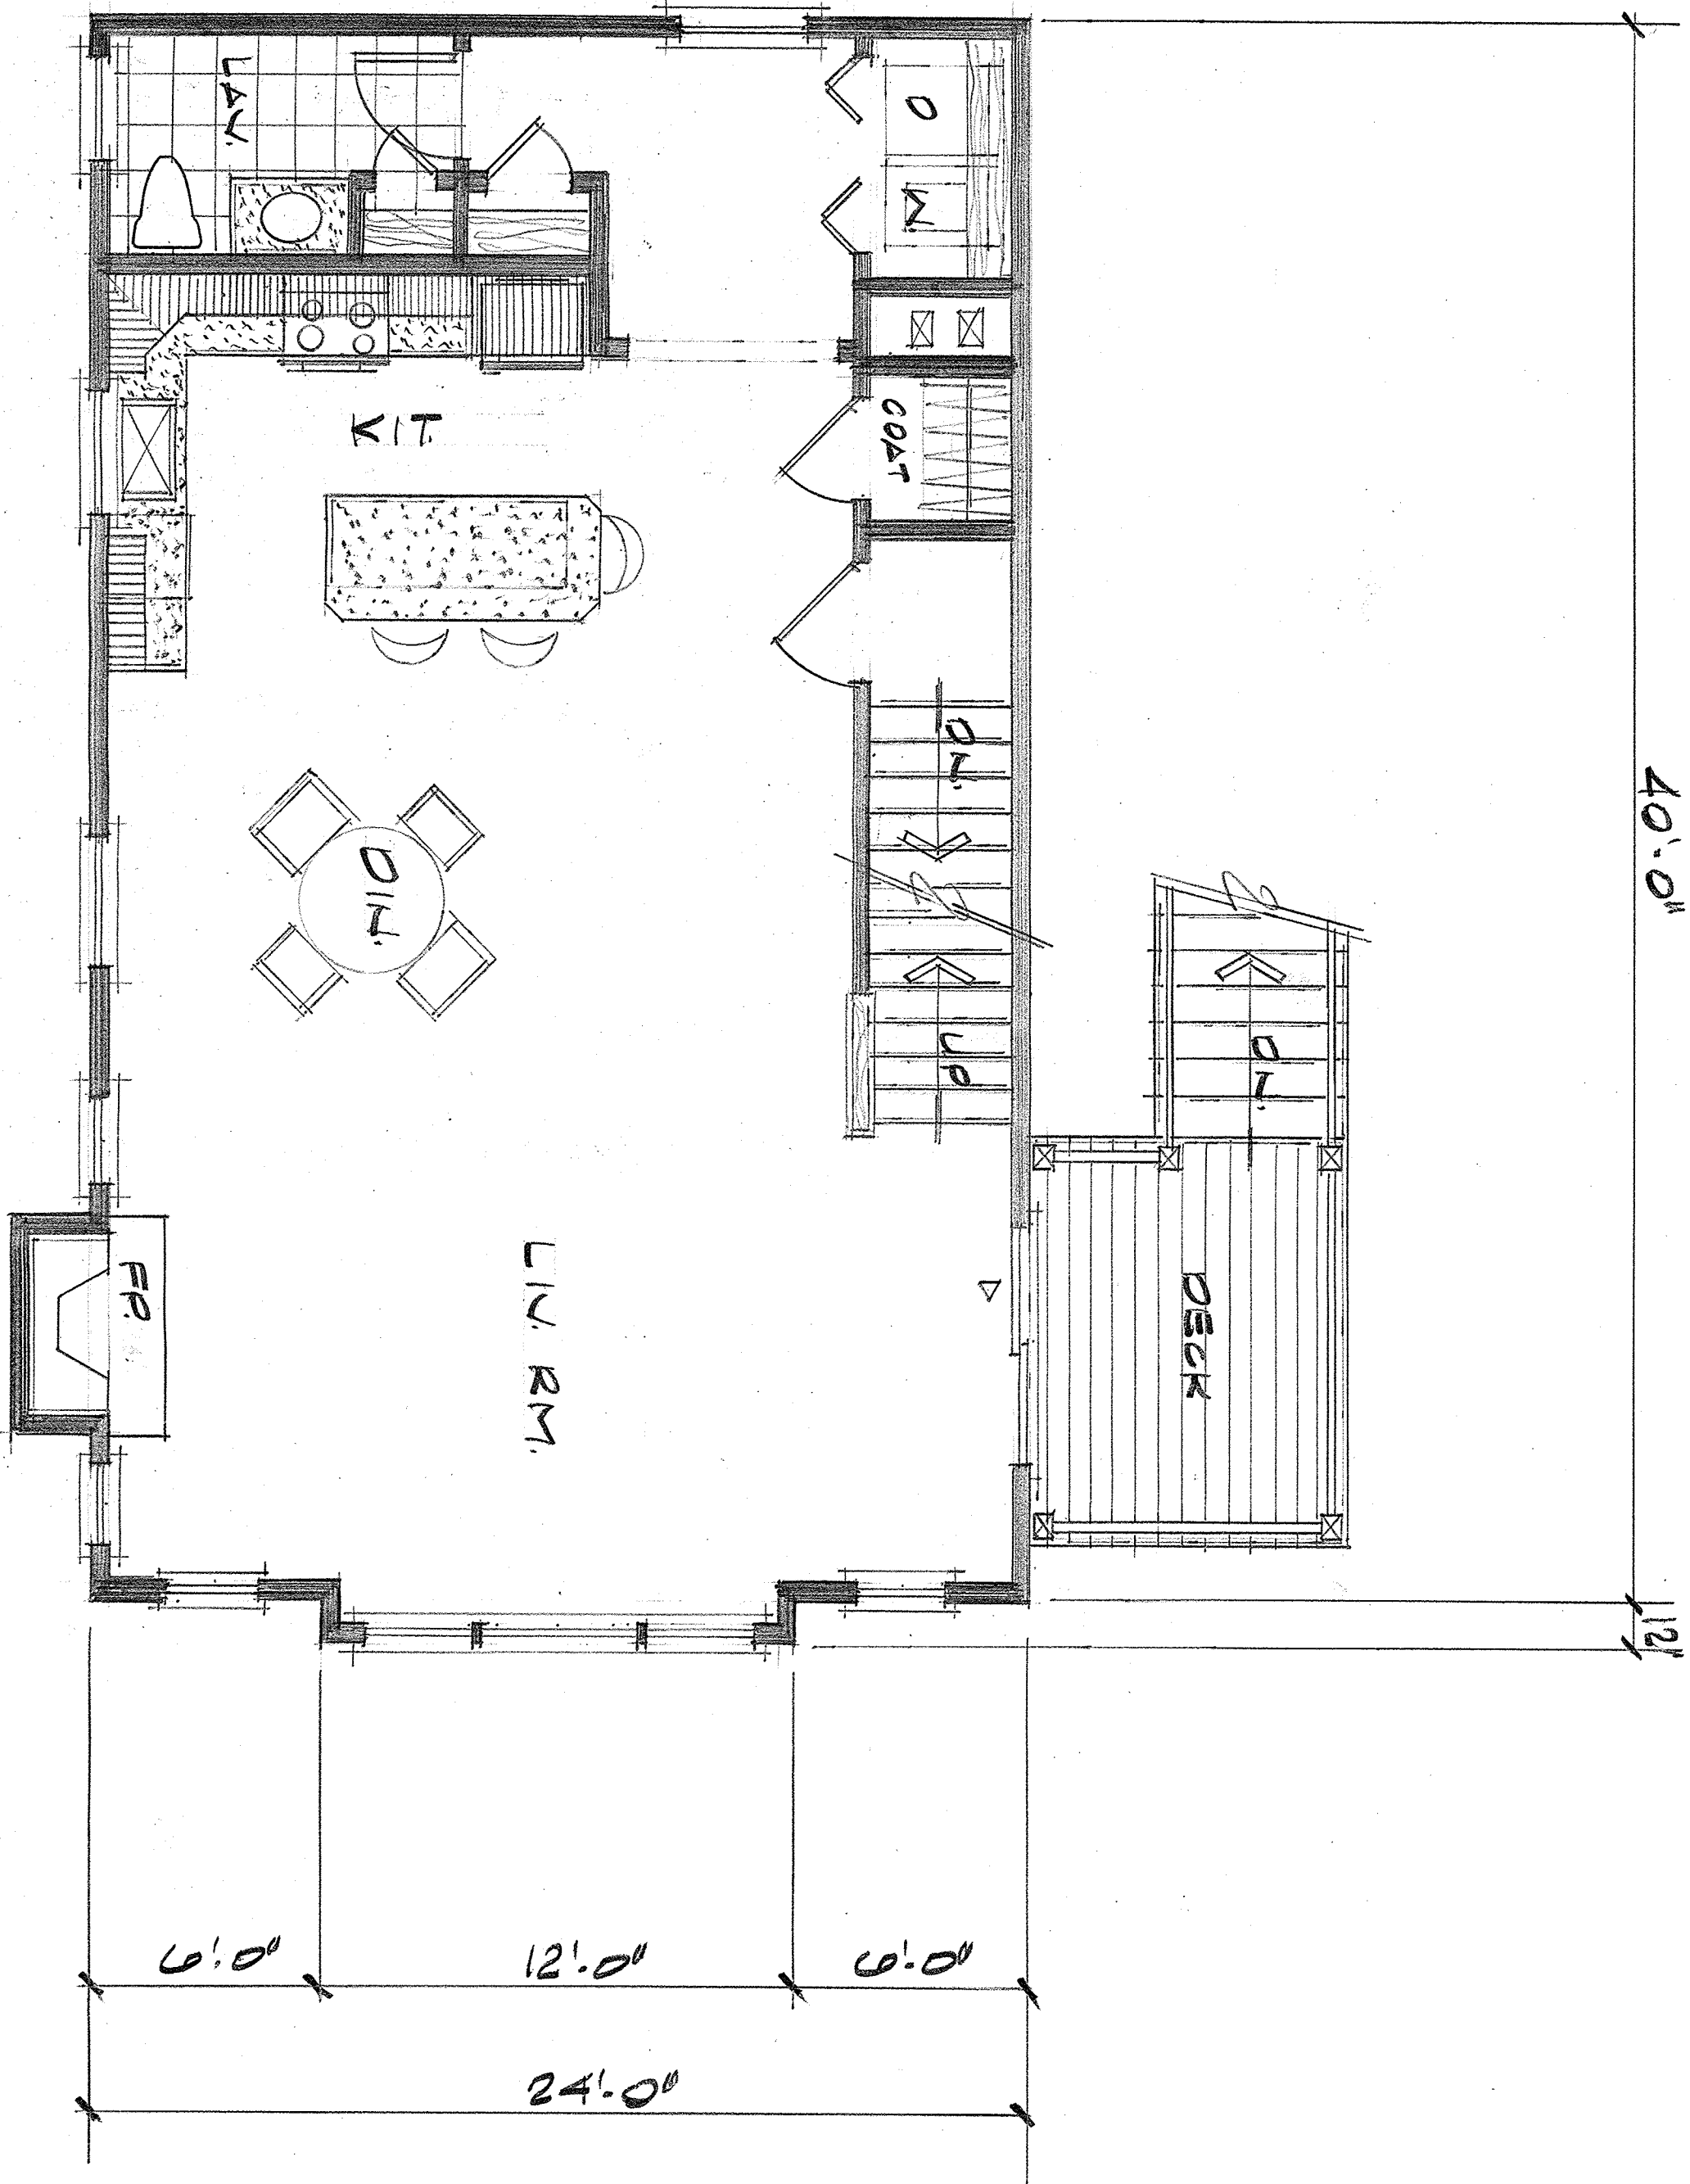

First Floor Plan

1/4" = 1'-0"

900 sq. ft.

THIS PLAN DESIGNED IN ACCORDANCE WITH 2015 IRC & MASSACHUSETTS RESIDENTIAL CODE 9TH EDITION.

MEMBER

A | I

B | D

AMERICAN INSTITUTE of
BUILDING DESIGN

SHEET
OF 4
3

BUILDER'S PLAN SERVICE

A DIVISION OF LOWELL BLUEPRINT, INC.

83 PARKHURST ROAD
CHELMSFORD, MA 01824
(978) 937-5023

RESIDENCE FOR:


TOM PATENAUE HOMES, INC.
201 BEACH ROAD
SALISBURY, MA

DRAWN BY: *H. Clark*

DATE: 07-20-2021

REVISIONS:

Builder's Plan Service is a drafting service and not an architectural or engineering firm. These plans are intended for dimensional and conceptual use and should be reviewed by a structural engineer for compliance to local building codes. These plans are not specific to any particular site and may require soil tests.

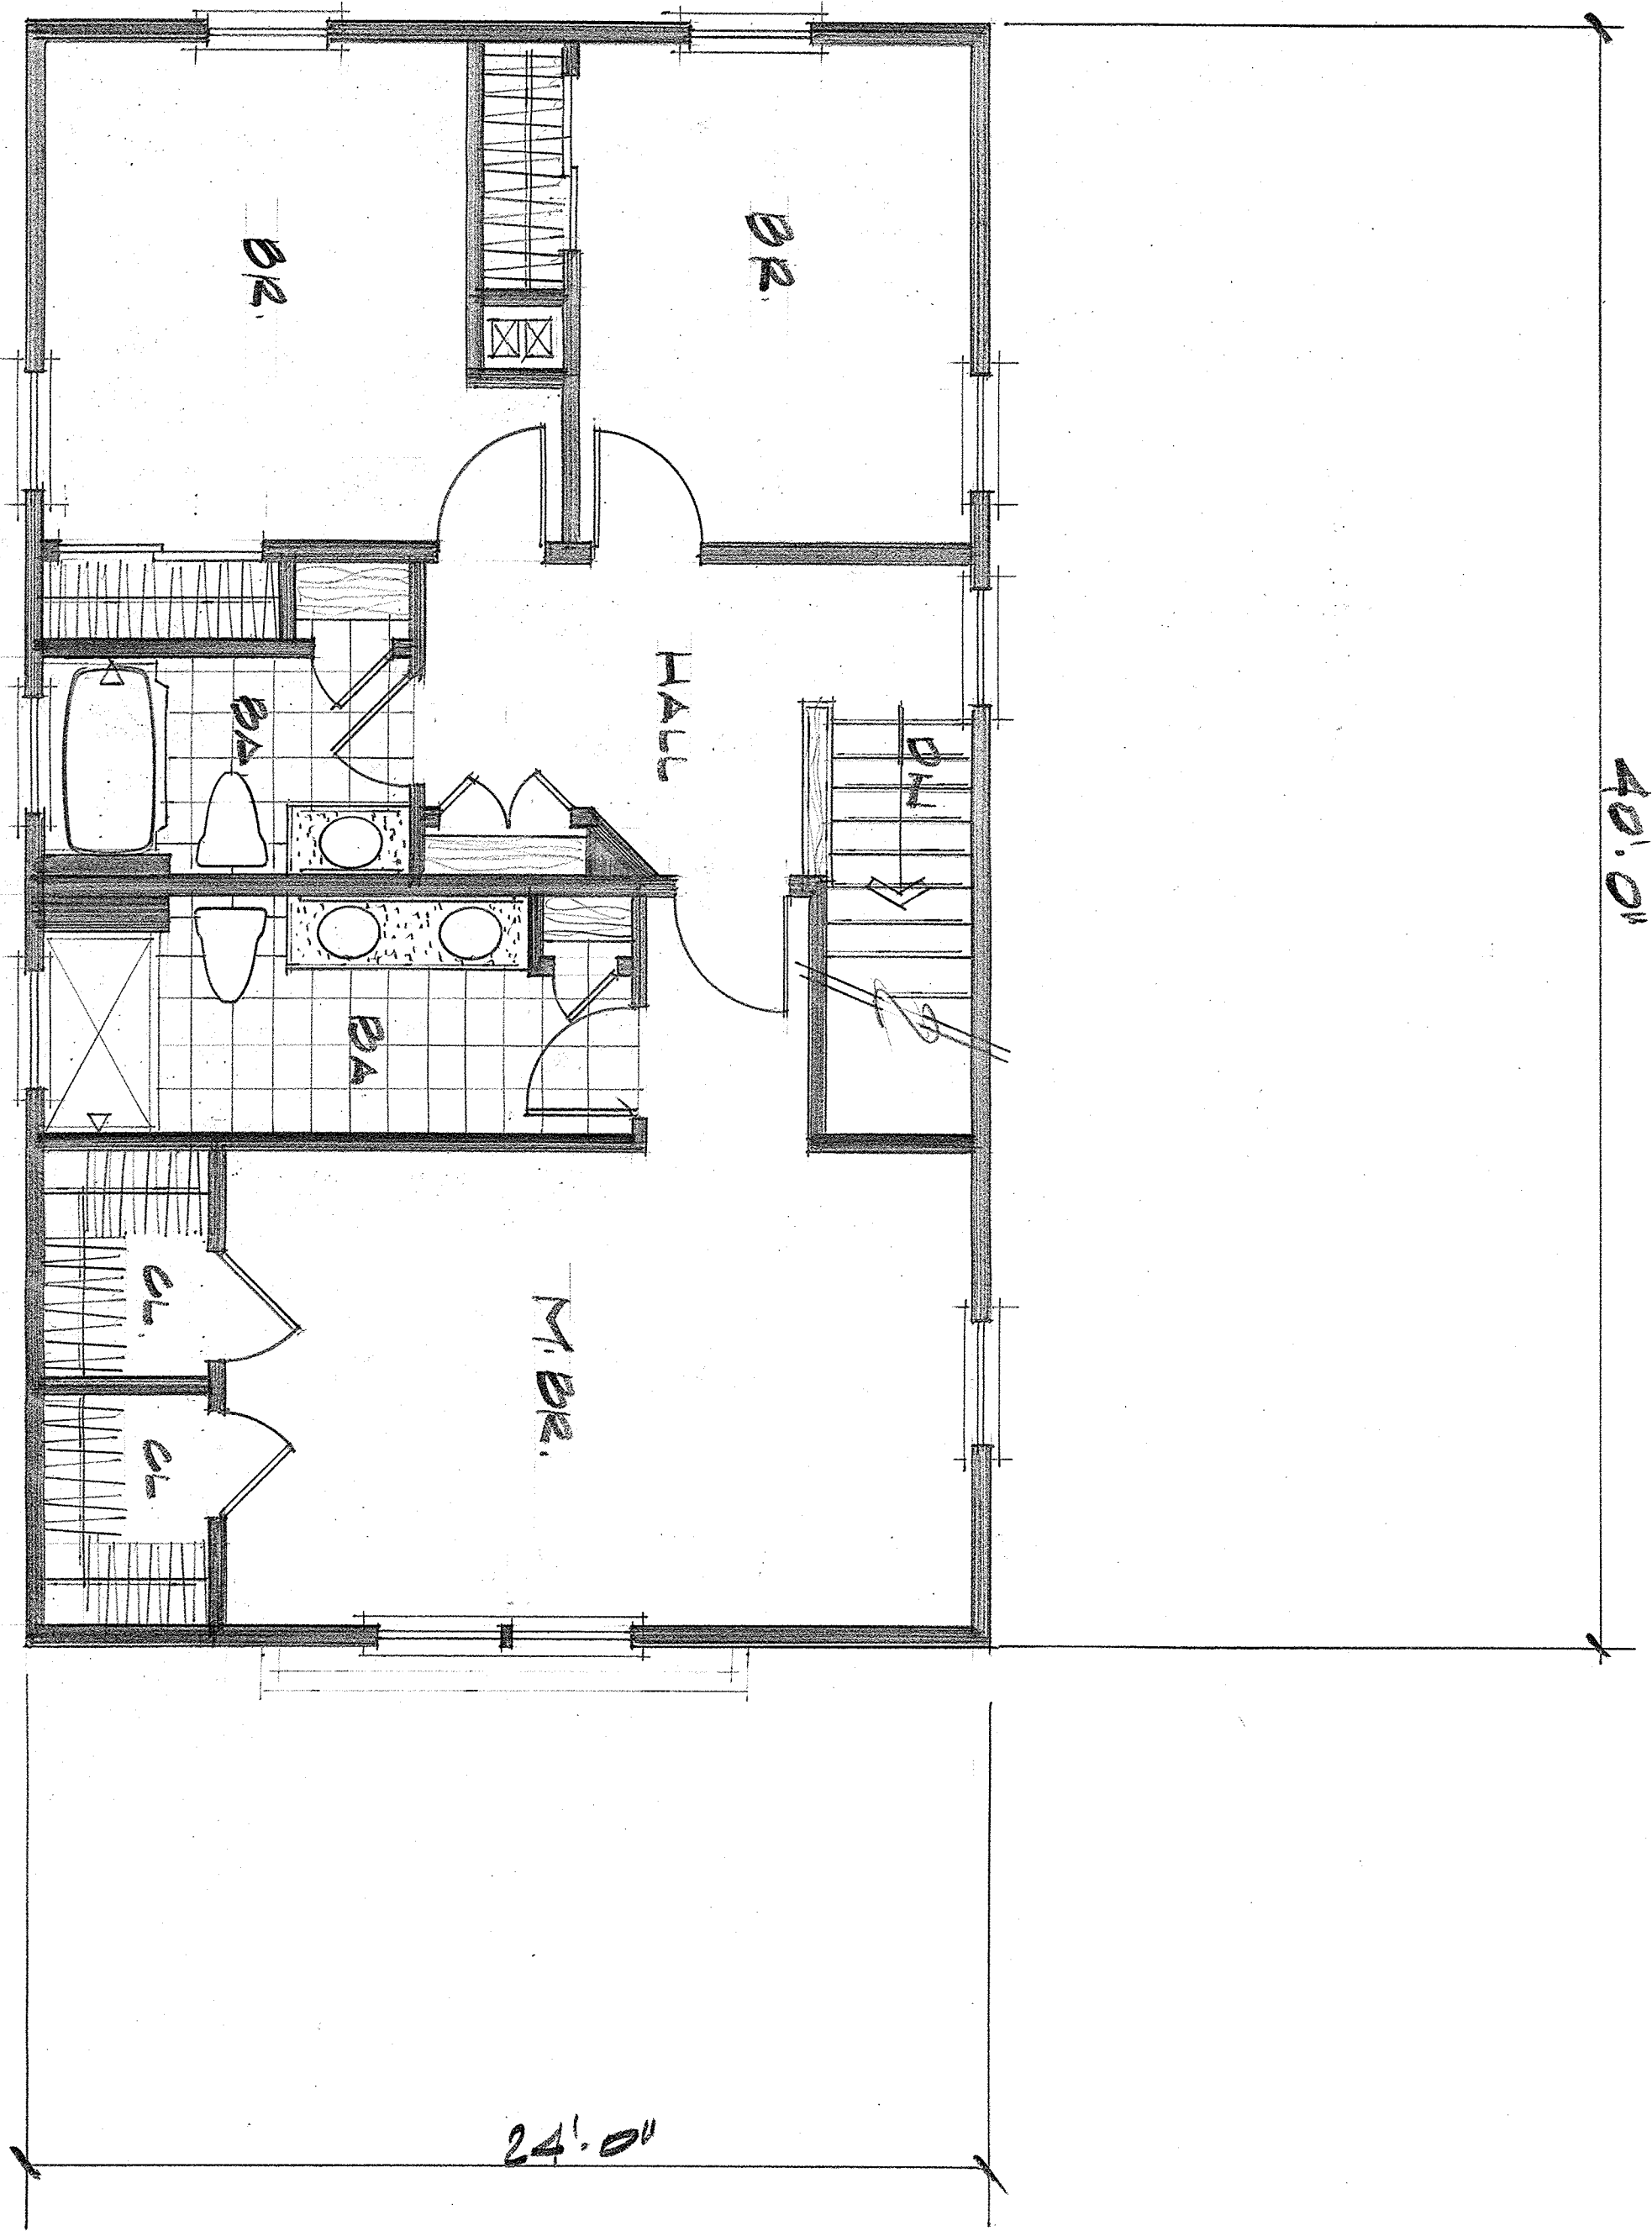

SECOND FLOOR PLAN
1/4" = 1' 0"
700 sq. ft.

THIS PLAN DESIGNED IN ACCORDANCE WITH 2015 IRC & MASSACHUSETTS RESIDENTIAL CODE 9TH EDITION.

MEMBER

A
B
D

AMERICAN INSTITUTE of
BUILDING DESIGN

SHEET
4
OF
4

BUILDER'S PLAN SERVICE

A DIVISION OF LOWELL BLUEPRINT, INC.
83 PARKHURST ROAD
CHELMSFORD, MA 01824
(978) 937-5023

RESIDENCE FOR:

TOM PATENAUE HOMES, INC.
201 BEACH ROAD
SALISBURY, MA

DRAWN BY: *H. Clark*

DATE: 07-20-2021

REVISIONS:

Builder's Plan Service is a drafting service and not an architectural or engineering firm. These plans are intended for dimensional and conceptual use and should be reviewed by a structural engineer for compliance to local building codes. These plans are not specific to any particular site and may require soil tests.