


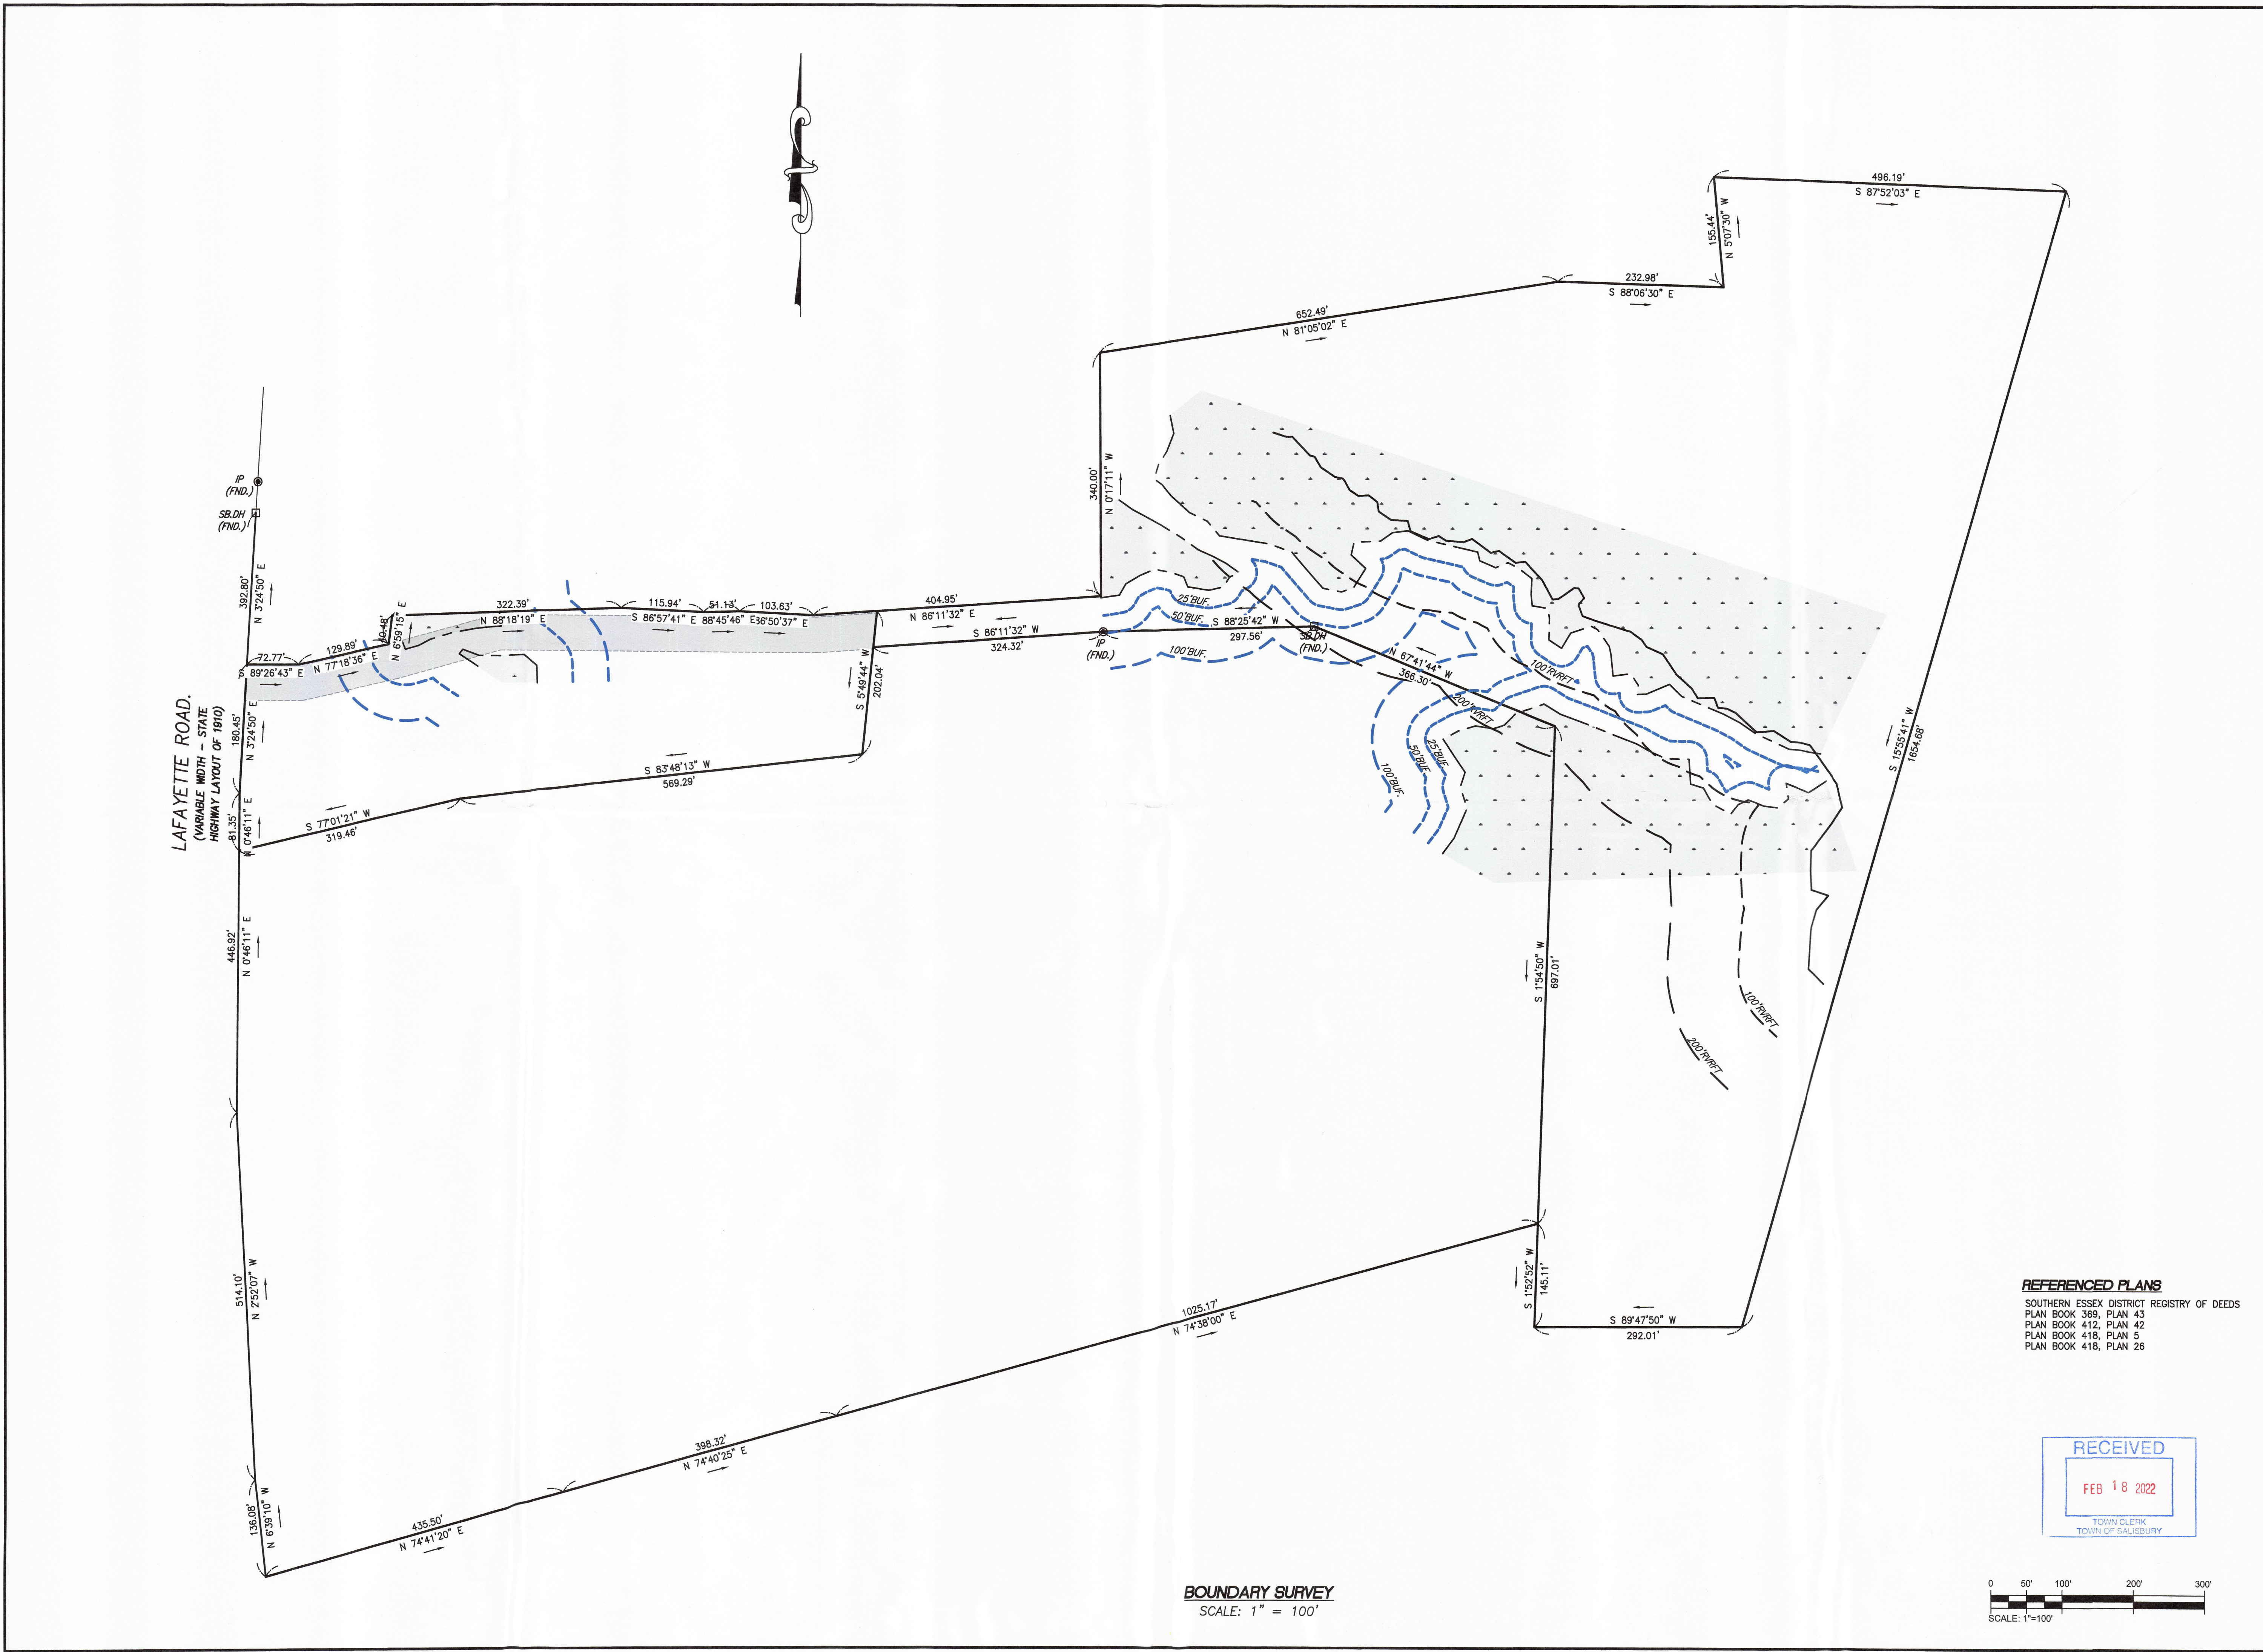

PREPARED BY:
FODERA
ENGINEERING
(617) 992-8492
contact@foderaengineering.com
28 Harbor St., Suite 204
Danvers, MA 01923

PREPARED FOR:
Johnson Construction
ATTN: Robert Johnson
(781) 816-3904
14 Lexington Street
Stoneham, MA 021980

COPYRIGHT NOTICE
This drawing is property of Fodera Engineering and is not to be used for any purpose other than the specific project and site named herein, and cannot be reproduced in any manner without the express written permission from the engineer on record.

REVISION	DATE	BY

PROJECT LOCATION:
LAFAYETTE ROAD
SALISBURY, MA 01952
PARCEL ID:
MAP 22, LOT 62


PLAN SET:
PLAN OF LAND
LAFAYETTE ROAD
SALISBURY, MA 01952

PROFESSIONAL SEAL:
PRELIMINARY
PROGRESS
DRAFT

JOB NO.: 21238-248
SHEET TITLE:
BOUNDARY
SURVEY
SHEET NUMBER:
C-1

REFERENCED PLANS
SOUTHERN ESSEX DISTRICT REGISTRY OF DEEDS
PLAN BOOK 369, PLAN 43
PLAN BOOK 412, PLAN 42
PLAN BOOK 418, PLAN 5
PLAN BOOK 418, PLAN 26

RECEIVED
FEB 18 2022
TOWN CLERK
TOWN OF SALISBURY

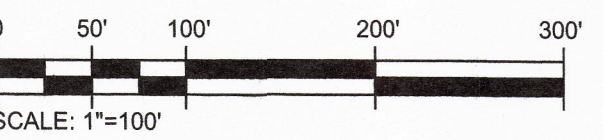

BOUNDARY SURVEY
SCALE: 1" = 100'

DECEMBER 16, 2021
SCALE: 1" = 100'

PREPARED BY:
FODERA
ENGINEERING
(617) 992-8492
contact@foderaengineering.com
28 Harbor St., Suite 204
Danvers, MA 01923

PREPARED FOR:
Johnson Construction
ATTN: Robert Johnson
(781) 816-3904
14 Lexington Street
Stoneham, MA 02190

COPYRIGHT NOTICE
This drawing is property of
Fodera Engineering and is not
to be used for any purpose
other than the specific
project and site named herein,
and cannot be reproduced in
any manner without the
express written permission
from the engineer on record.

REVISION	DATE	BY

PROJECT LOCATION:
LAFAYETTE ROAD
SALISBURY, MA 01952
PARCEL ID:
MAP 22, LOT 62

PLAN SET:
PLAN OF LAND
LAFAYETTE ROAD
SALISBURY, MA 01952

RECEIVED
FEB 18 2022
TOWN CLERK
TOWN OF SALISBURY

PROFESSIONAL SEAL:

PRELIMINARY
PROGRESS
DRAFT

JOB NO.: 21238-248

SHEET TITLE:
CONCEPTUAL
SITE PLAN

SHEET NUMBER:
C-2

DECEMBER 16, 2021

SCALE: 1" = 20'

