


LOCUS MAP N.T.S.

RESIDENTIAL SUBDIVISION 100 FOREST ROAD SALISBURY, MA

JANUARY 2023

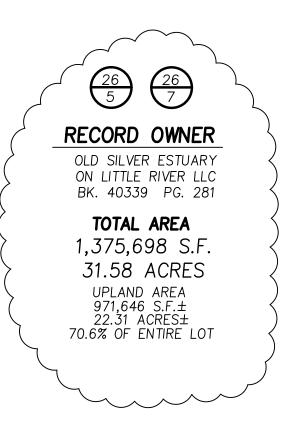

PLAN INDEX

C - 17

C-18-C-23

SHEET NO. TITLE C-1COVER SHEET C-2 - C-5EXISTING CONDITIONS PLAN C - 6BOUNDARY PLAN C-7LEGEND/NOTES C-8 LOT LAYOUT PLAN C - 9R.O.W. LAYOUT PLAN C-10 - C-12 GRADING PLAN C - 13PROFILE C - 14UTILITY DETAILS C-15 DRAINAGE DETAILS C-16 WETLAND REPLICATION DETAILS

EROSION CONTROL DETAILS

COASTAL BANK TRANSECTS





FOR REGISTRY USE

PLANNING BOARD APPROVAL UNDER SUBDIVISION CONTROL LAW

DATE

TOWN CLERK: I HEREBY CERTIFY THAT NO APPEAL HAS BEEN FILED WITHIN THE 21 DAYS AS PRESCRIBED BY MASS. GENERAL LAWS CHAPTER

DATE TOWN CLERK

ZONING DISTRICT R-1

MINIMUM REQUIREMENTS


AREA 2 ACRES FRONTAGE 200 FEET FRONT SETBACK 40 FEET SIDE SETBACK 20 FEET REAR SETBACK 20 FEET MAX BLDG COVER 20%

ZONING DISTRICT R-2

MINIMUM REQUIREMENTS

1 ACRE FRONTAGE 150 FEET FRONT SETBACK 40 FEET SIDE SETBACK 20 FEET REAR SETBACK 20 FEET MAX BLDG COVER 25%

THAT THIS PLAN CONFORMS TO THE RULES AND REGULATIONS OF THE REGISTRY OF DEEDS.

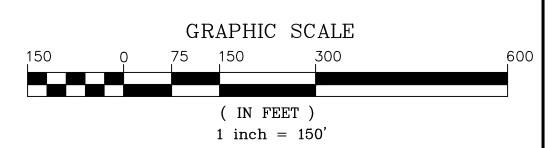



PREPARED FOR OLD SILVER ESTUARY ON LITTLE RIVER, LLC

23 COLLINS STREET

NEWBURYPORT, MA 01950

6 4/13/23 RESPONSE TO PEER REVIEW J.T.M. 5 3/28/23 RESPONSE TO PEER REVIEW 4 3/7/23 RESPONSE TO PEER REVIEW 1/9/23 UPDATE WETFLAGS 2 | 10/28/22 | ADDRESS REVIEWER'S COMMENTS | C.M.Y. 8/2/22 ADDRESS TOWN COMMENTS C.M.Y. NO. DATE DESCRIPTION



SCALE: 1"=150'

DATE: JUN. 28, 2022

MILLENNIUM ENGINEERING, INC. ENGINEERING AND LAND SURVEYING

62 ELM ST. SALISBURY, MA 01952 (978) 463-8980 13 HAMPTON RD. EXETER, NH 03833 (603) 778-0528

ROJECT: M213946

DESG. BY: C.M.Y.


CHKD. BY: E.W.B.


PLAN OF LAND


SALISBURY, MA


COVER SHEET SHOWING PROPOSED 6 LOT SUBDIVISION


100 FOREST ROAD SHEET: C-1

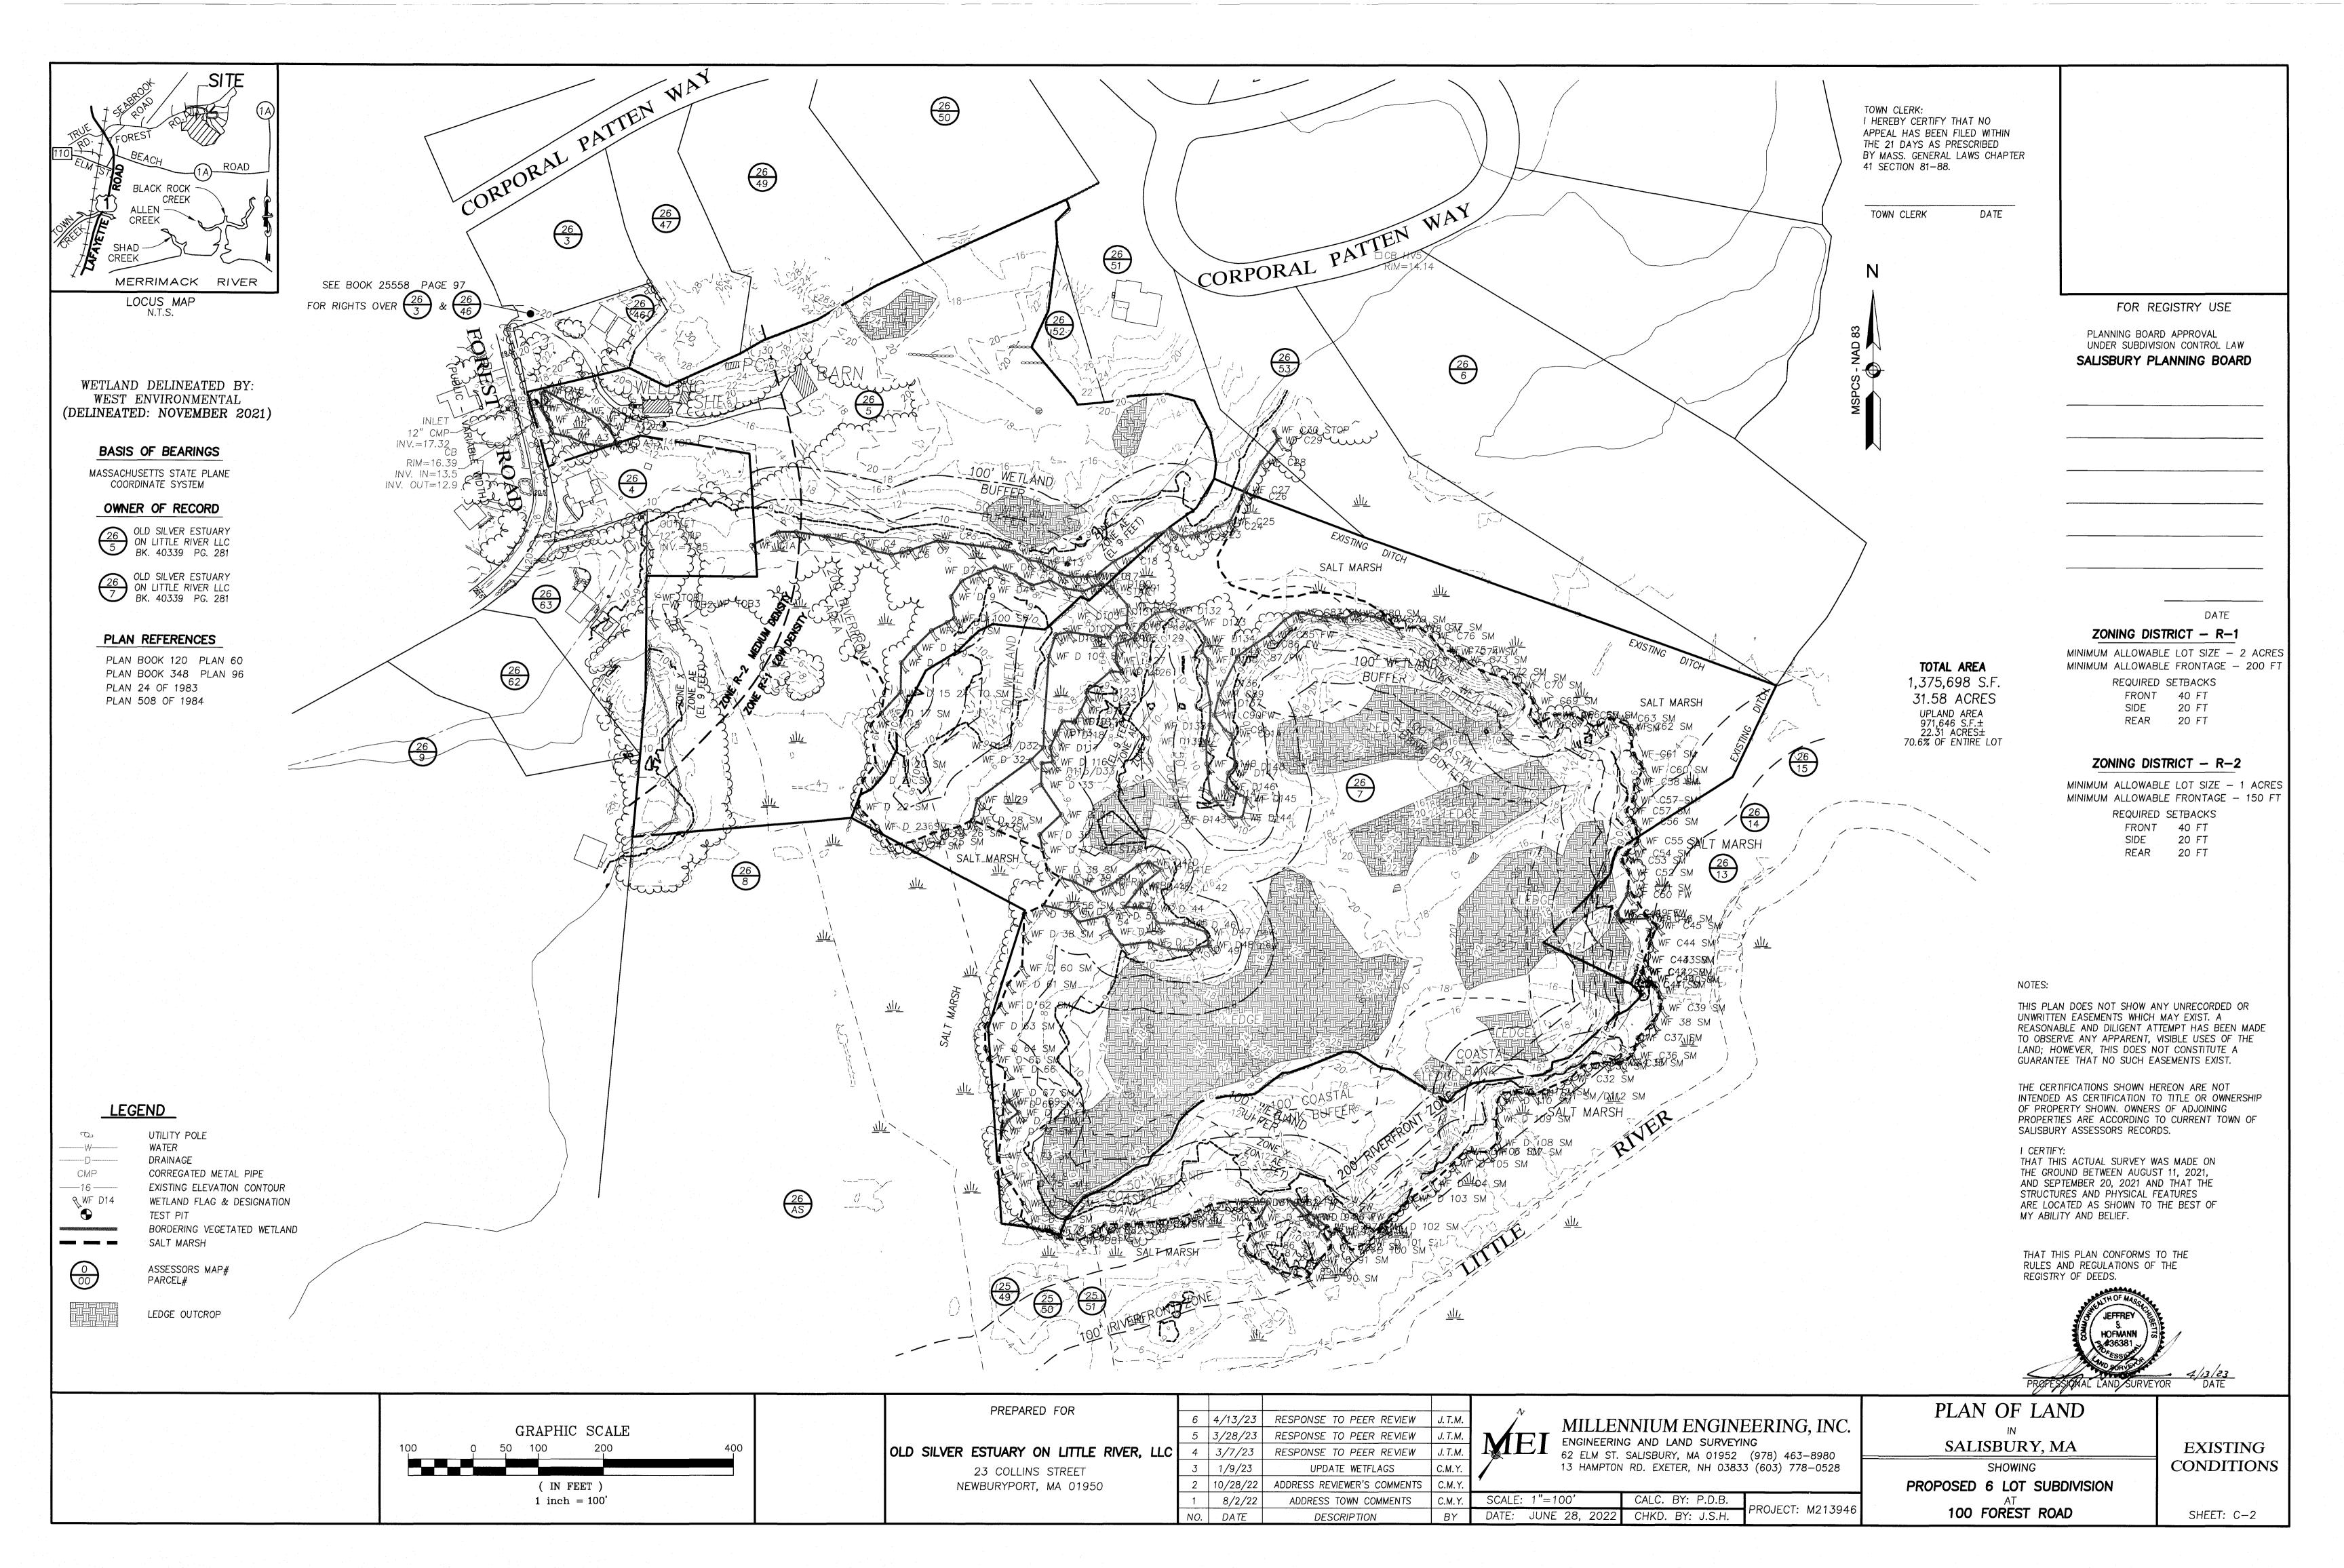


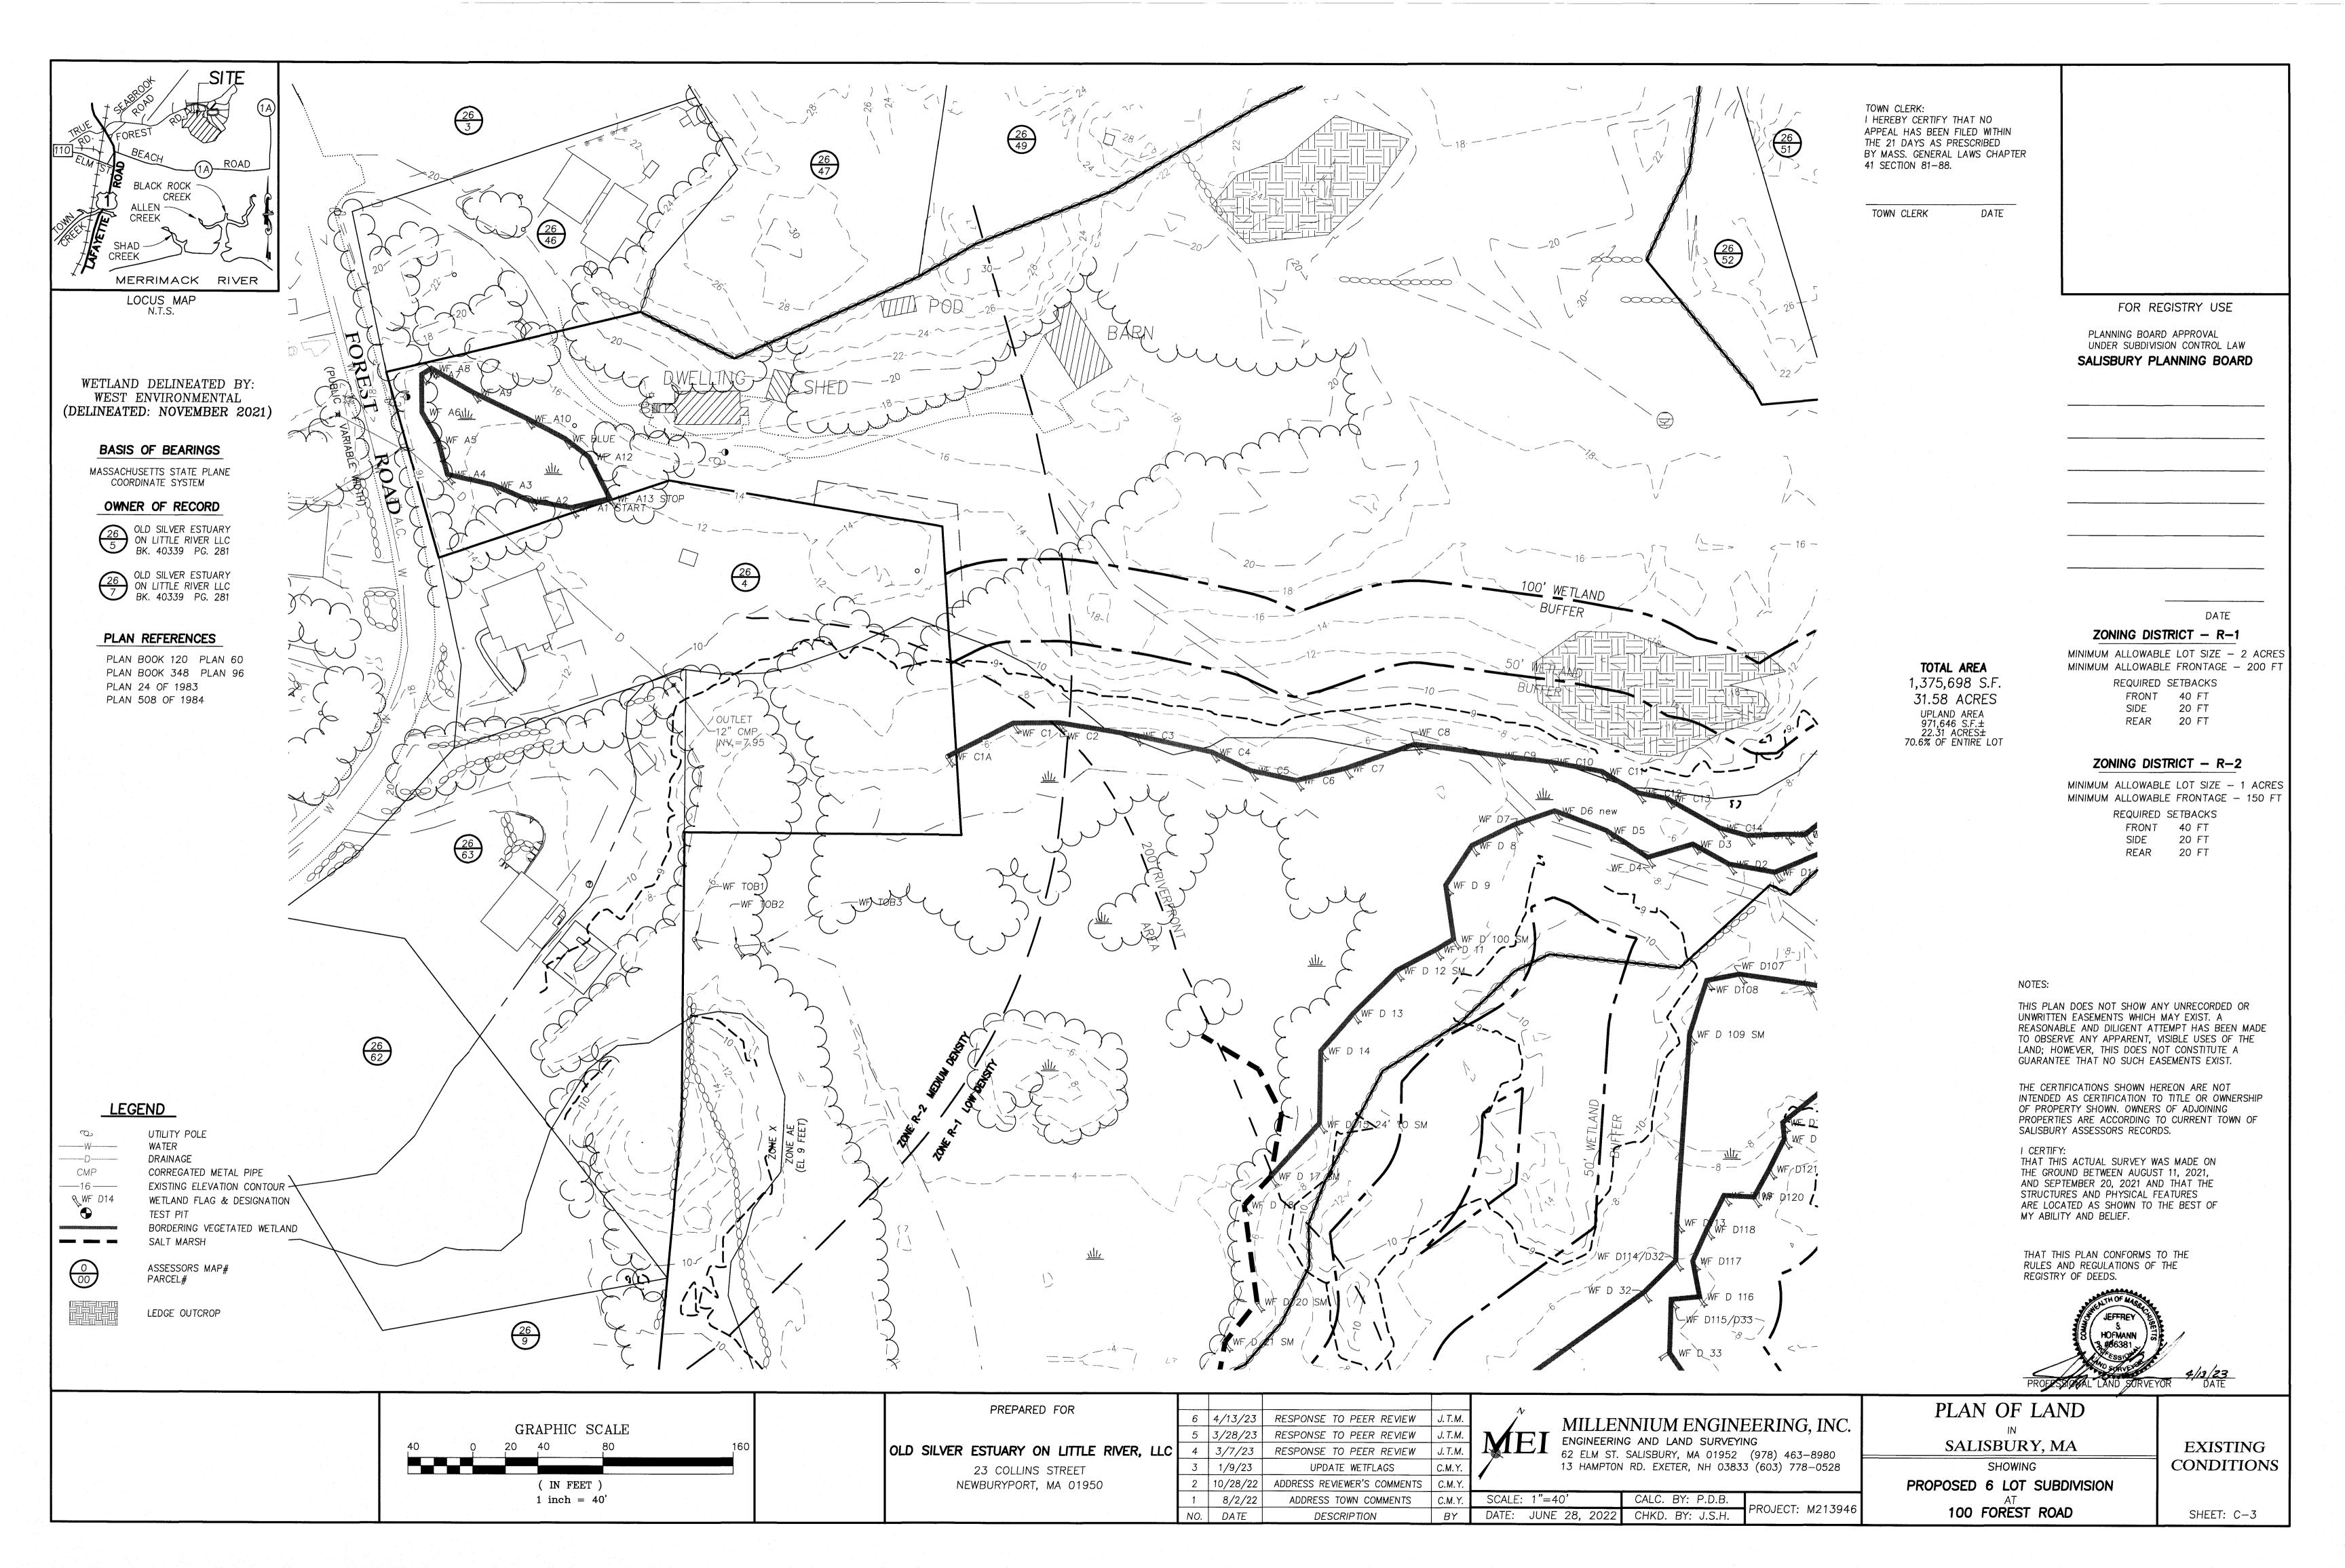

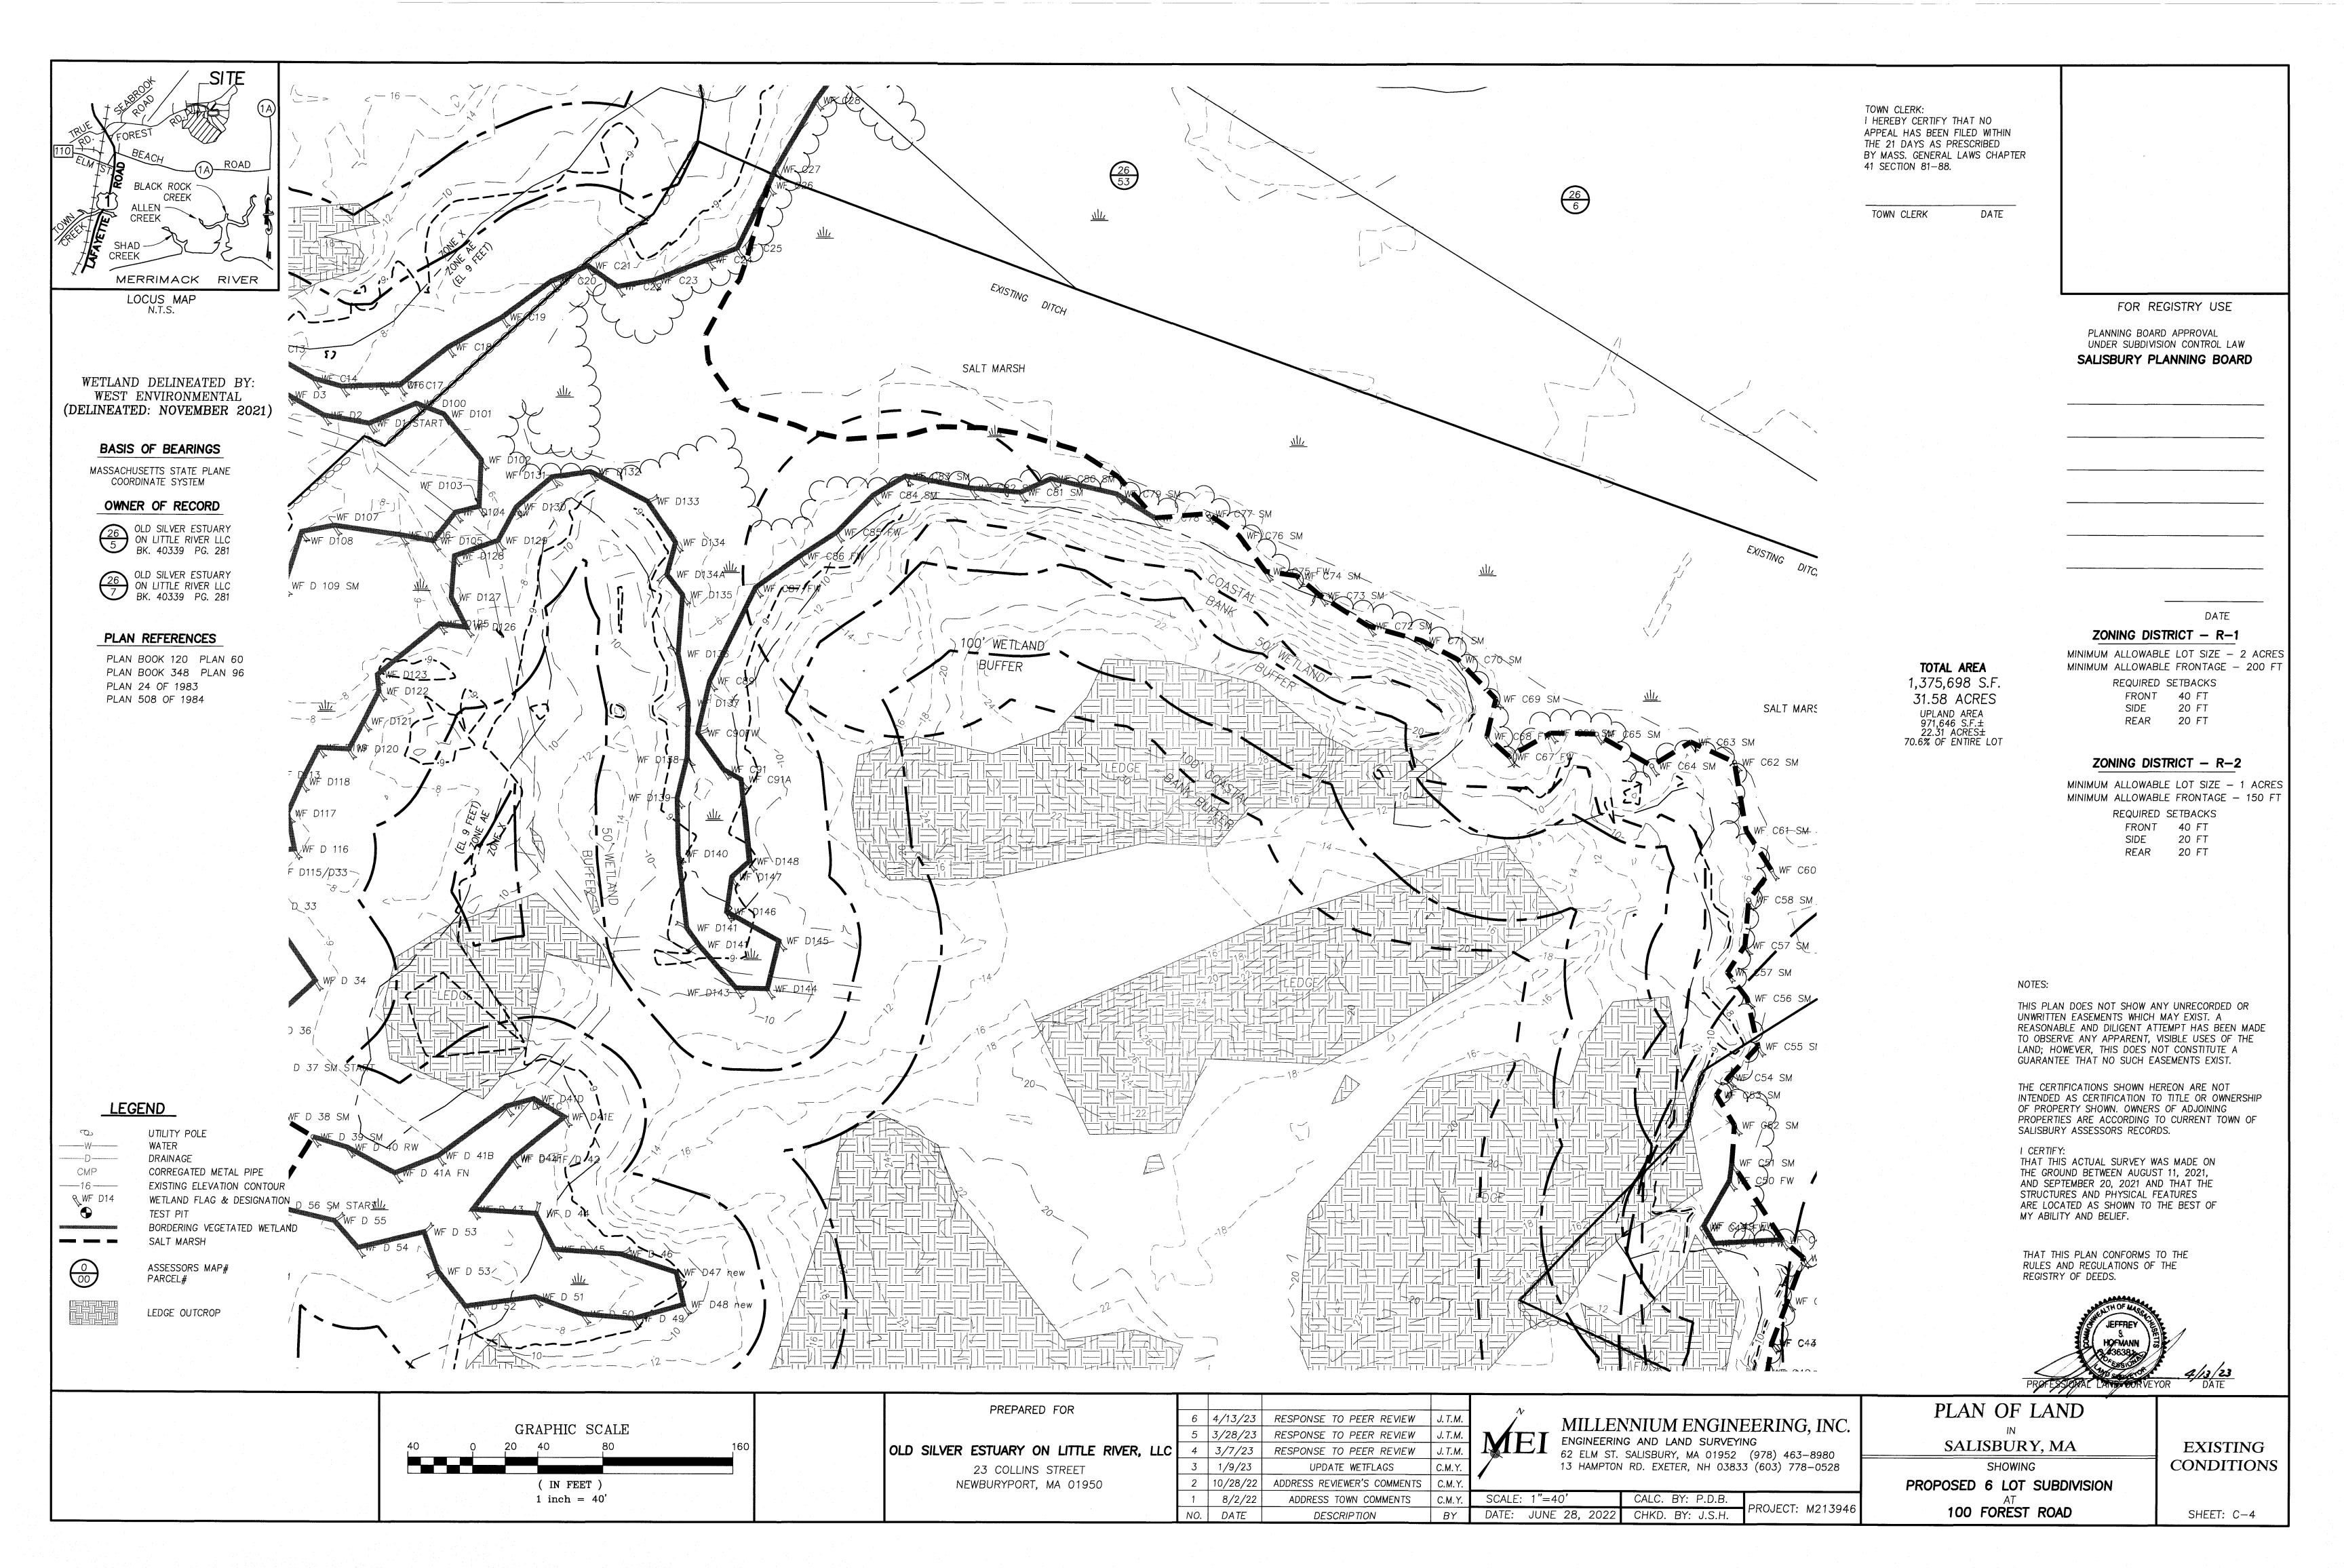

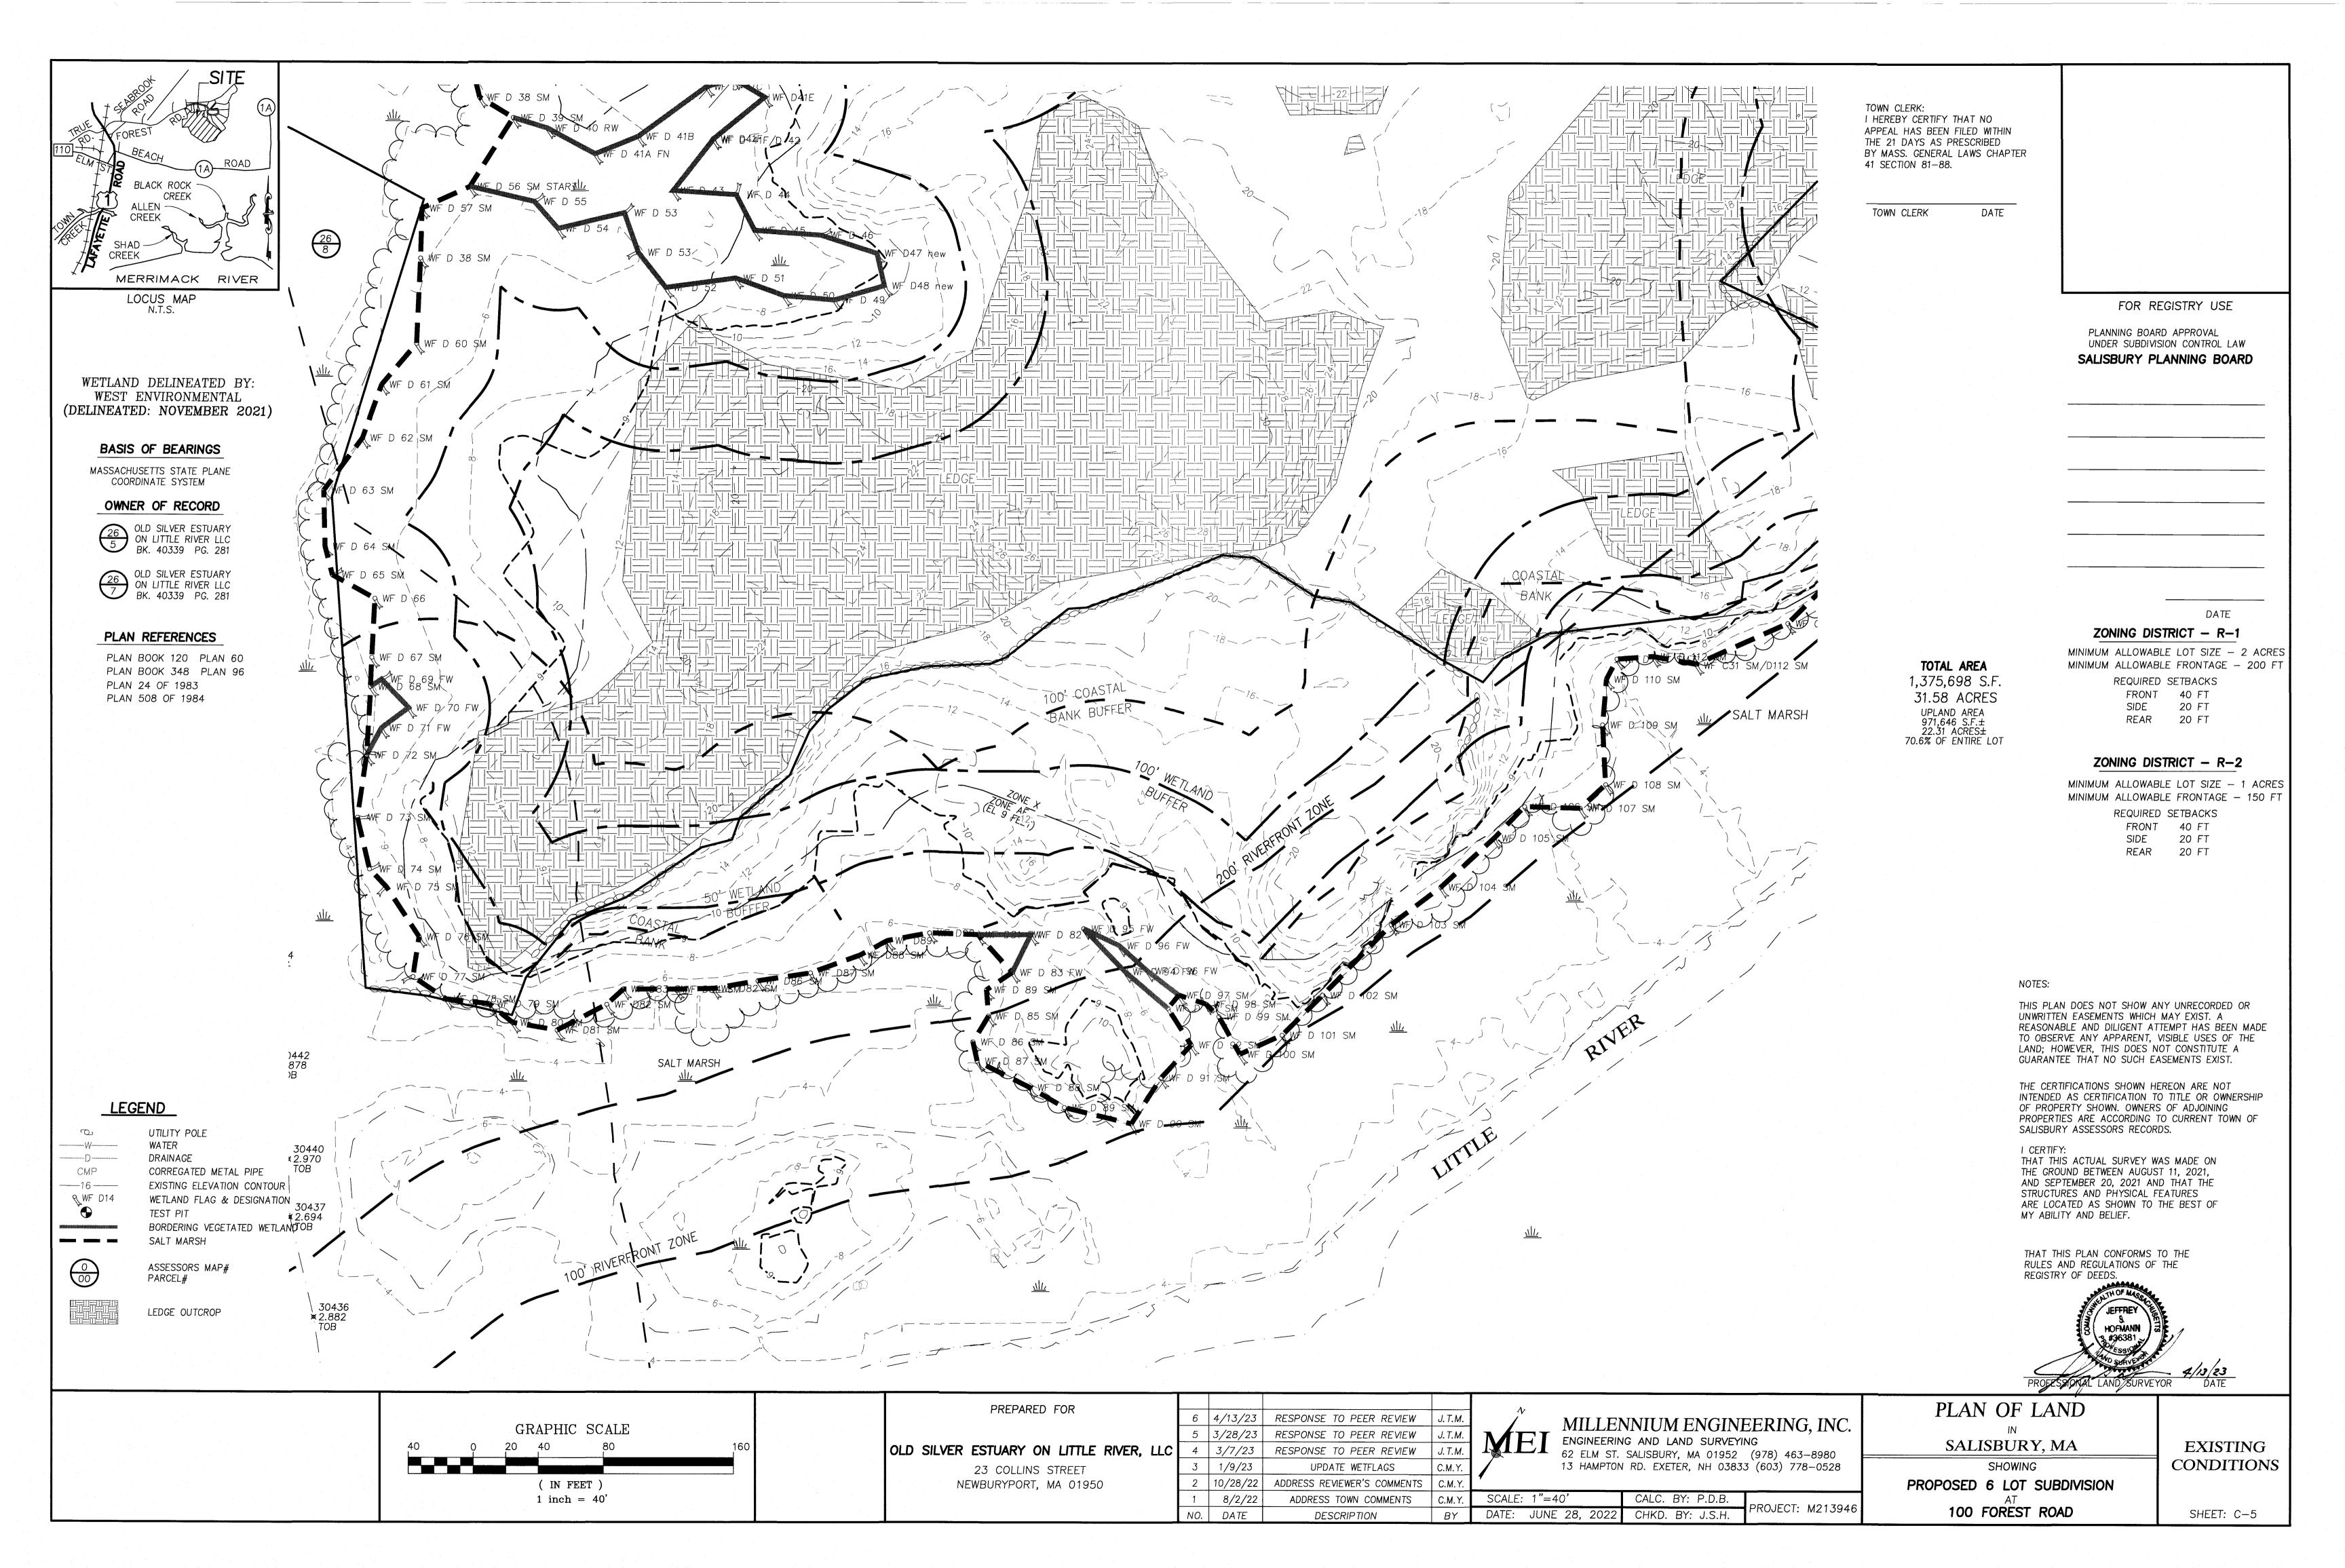

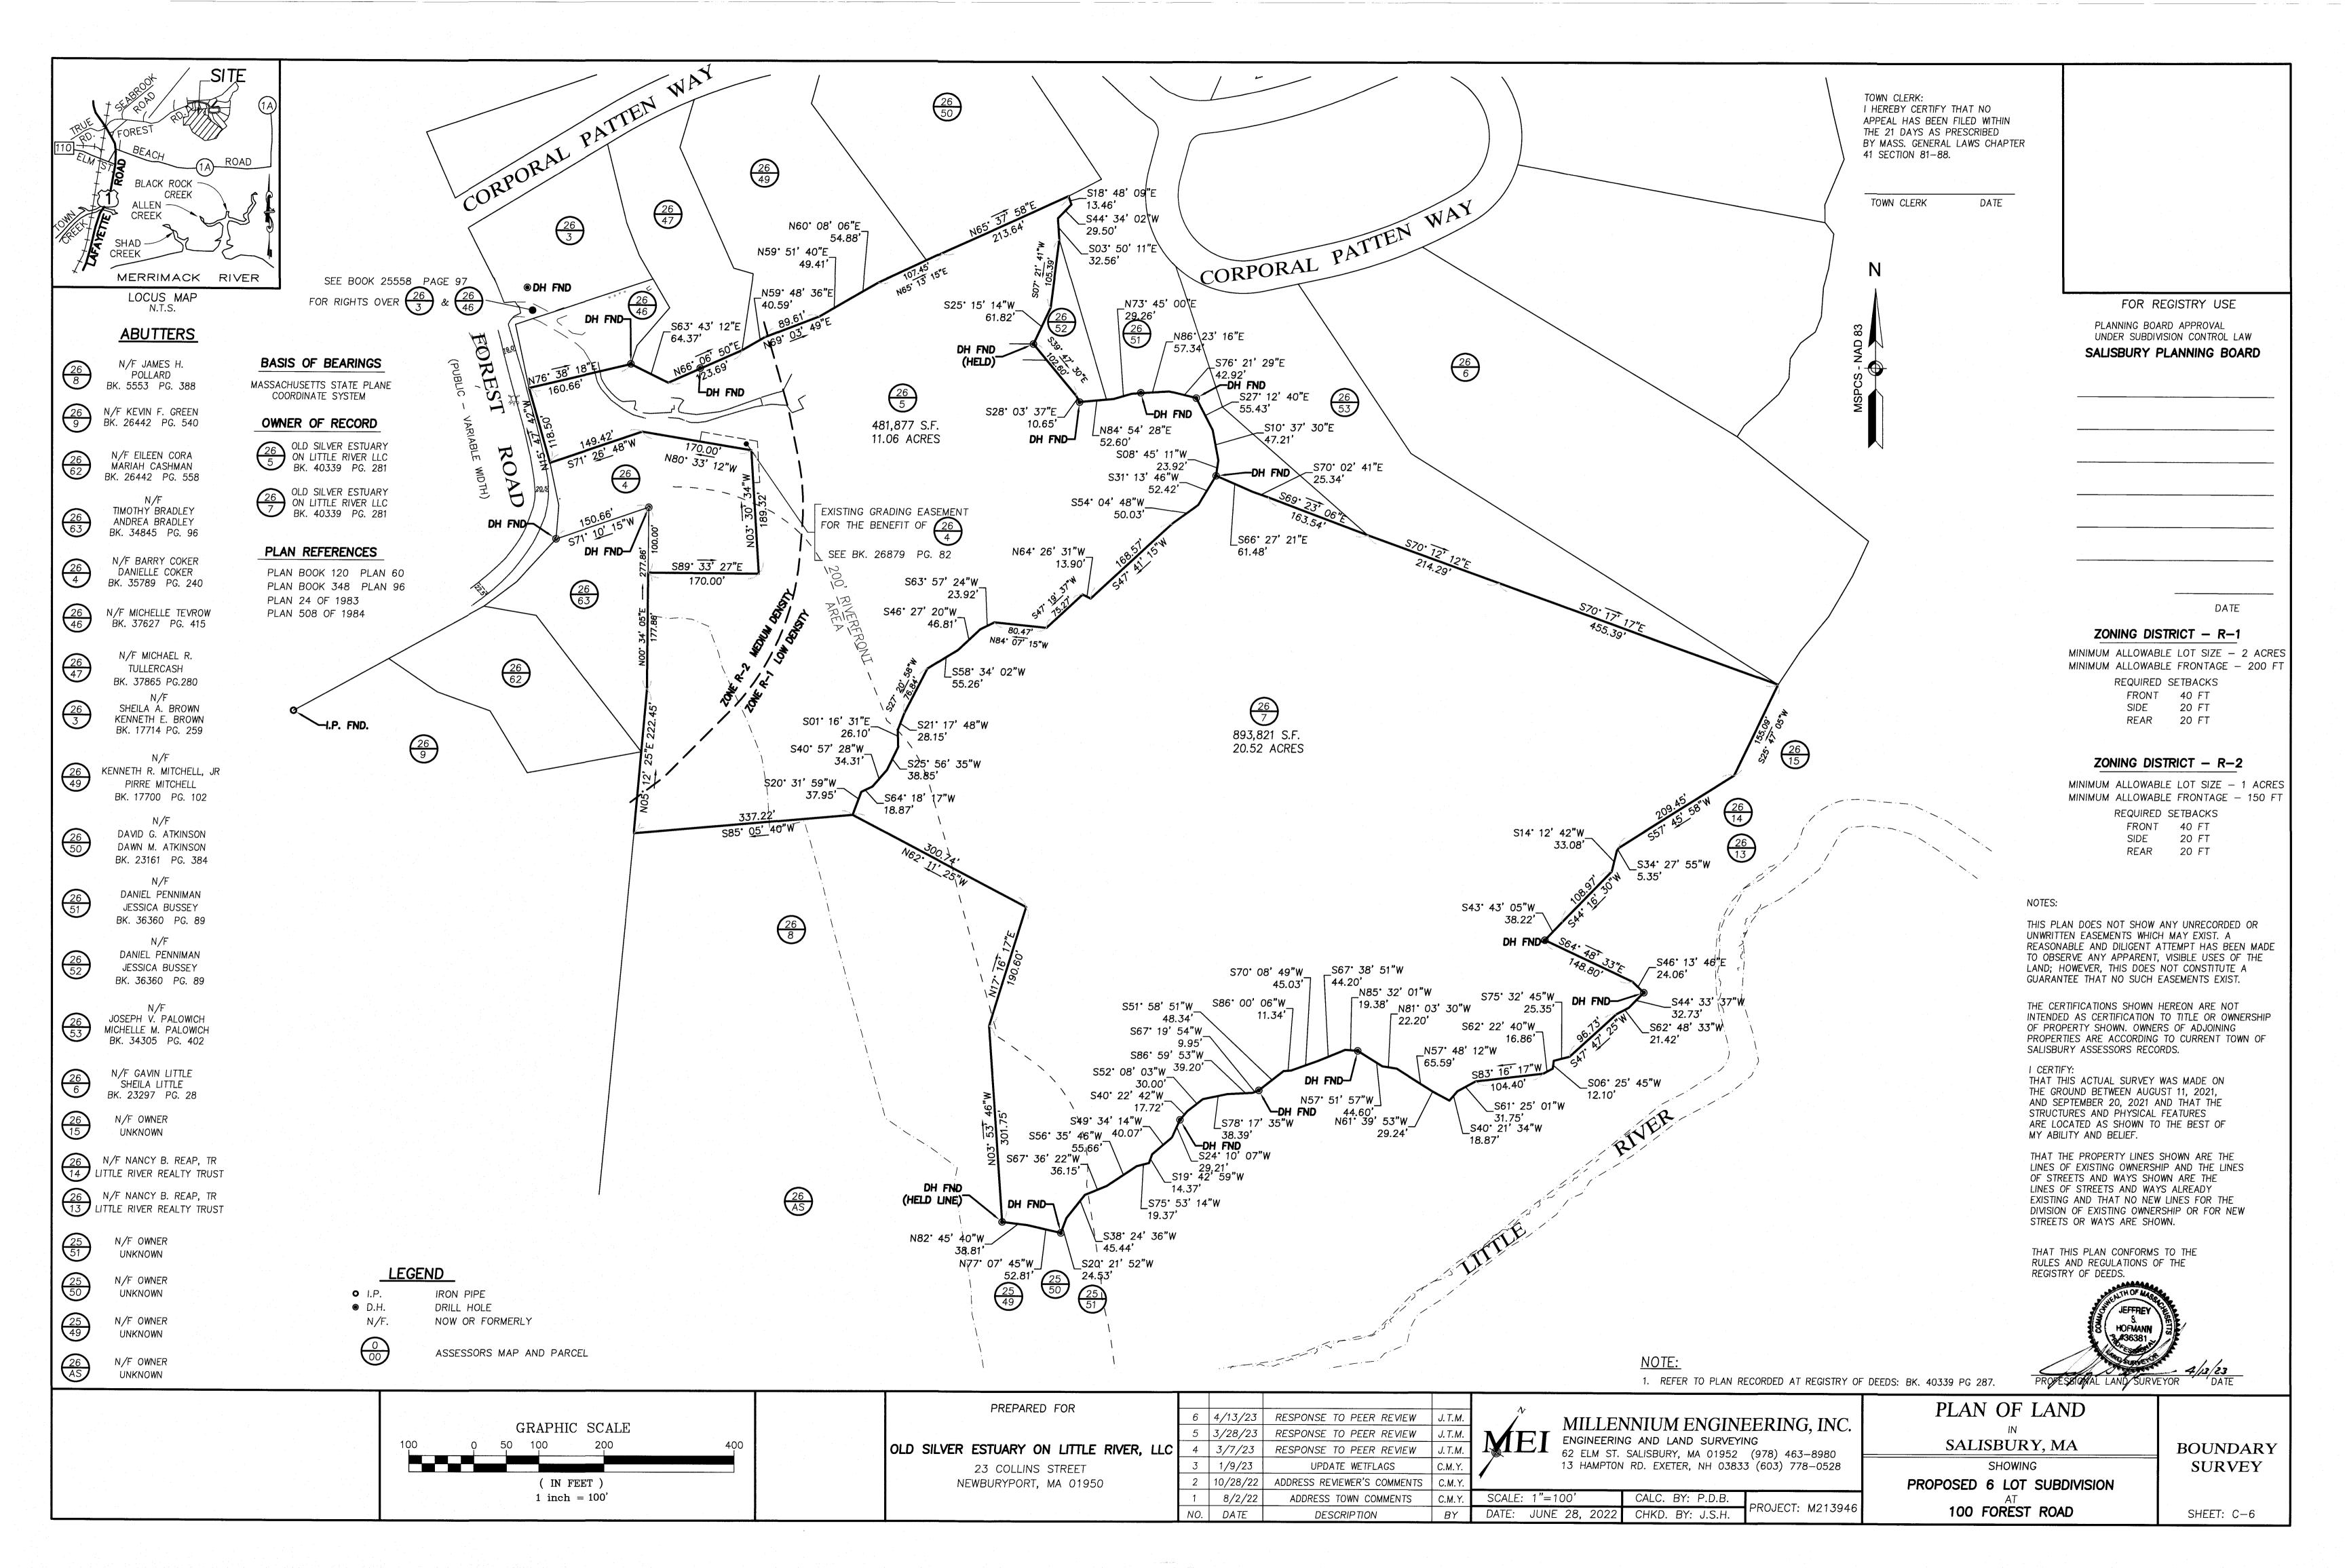

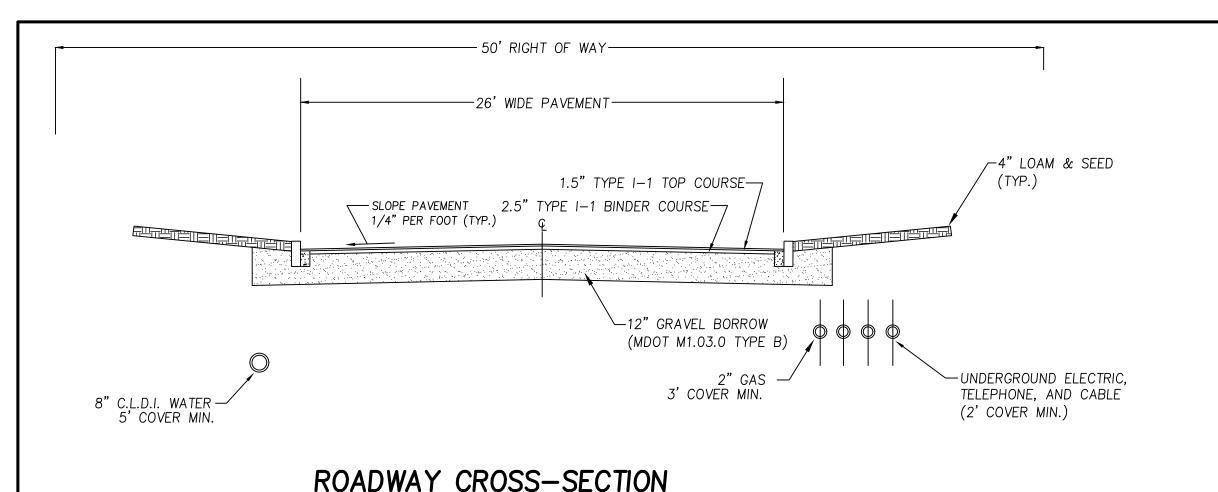

STA. 0+00± TO STA. 7+10±

CATCH BASIN (OR GUTTER INLET, OR LEACHING BASIN)

CATCH BASIN (OR GUTTER INLET) WITH CURB INLET

CURB (OR BERM) - TYPE NOTED

POST MOUNTED PEDESTRIAN LIGHT

EDGE OF ROAD

SEWER MANHOLE

DRAINAGE MANHOLE

CONTOUR

GAS GATE WATER GATE SEPTIC TANK

HYDRANT

FIRE ALARM BOX

SEWER FORCE MAIN

UNDERGROUND ELECTRIC

UTILITY POLE DRAIN PIPE SEWER MAIN

WATER MAIN

EASEMENT LINE PROPERTY LINE

MAIL BOX

GRANITE CURB TYPE VB-6" REVEAL TYP. 6" LOAM & SEED -CEMENT CONCRETE (MDOT SECT. M4) TYPICAL GRANITE

N.T.S.

CURBING DETAIL

TOWN CLERK: I HEREBY CERTIFY THAT NO APPEAL HAS BEEN FILED WITHIN THE 21 DAYS AS PRESCRIBED BY MASS. GENERAL LAWS CHAPTER 41 SECTION 81-88.

TOWN CLERK DATE

FOR REGISTRY USE

PLANNING BOARD APPROVAL UNDER SUBDIVISION CONTROL LAW

DATE

MATERIAL NOTES

ALL MATERIALS OF THE ELEMENTS IN THE SITE PLAN MUST CONFORM TO THE FOLLOWING STANDARDS:

- 1. COMMONWEALTH OF MASSACHUSETTS DEPARTMENT OF TRANSPORTATION
- STANDARD SPECIFICATIONS FOR HIGHWAYS AND BRIDGES (LATEST EDITION) 2. 521 CMR RULES AND REGULATIONS OF THE ARCHITECTURAL ACCESS BOARD (AAB) AND THE AMERICANS WITH DISABILITIES ACT (ADA)
- 3. SPECIFICATIONS BY THE TOWN OF SALISBURY AS SET FORTH BY SECTION 7 IN THE PLANNING BOARD RULES AND REGULATIONS GOVERNING THE
- SUBDIVISION OF LAND, DATED NOVEMBER 1, 2013
- 4. UTILITIES INSTALLED PER TOWN OF SALISBURY WATER DIVISION CONSTRUCTION DETAILS

ROADWAY NOTES

- 1.) ALL STUMPS, ROCKS AND LEDGE WITHIN THE LIMITS OF THE PROPOSED PAVED WAY SHALL BE REMOVED. ALL LEDGE SHALL BE REMOVED TO A MINIMUM DEPTH OF 3'
- BELOW FINISHED PAVEMENT GRADE AND 1' BELOW UTILITY TRENCH BOTTOM. 2.) ROADWAY SHALL NOT BE CONSTRUCTED DURING FREEZING WEATHER OR ON WET OR FROZEN SUBGRADE.
- 3.) GRADING AND ROLLING SHALL BE REQUIRED TO PROVIDE A SMOOTH, EVEN, AND UNIFORM COMPACTED BASE WHICH IS COMPACTED TO A MINIMUM DRY DENSITY OF 95 PERCENT. APPROPRIATE PASSING TEST RESULTS MUST BE SUBMITTED TO PUBLIC WORKS.
- 4.) THE MINIMUM SLOPE FROM THE CROWN OF FINISHED BASE COURSE SHALL BE 1/4"PER FOOT UNLESS OTHERWISE SHOWN.
- 5.) ALL UNSUITABLE MATERIAL SHALL BE EXCAVATED AND REPLACED WITH SATISFACTORY MATERIAL AND BROUGHT UP TO GRADE WITH GRAVEL BORROW CONTAINING NO STONES
- GREATER THAN 6" DIAMETER. 6.) AT ALL TIMES DURING CONSTRUCTION, THE SUB-GRADE AND ALL DITCHES SHALL BE CONSTRUCTED AND MAINTAINED SO THAT THE ROADWAY WILL EFFECTIVELY BE DRAINED.
- 7.) THE CONTRACTOR SHALL REFER TO THE SALISBURY PLANNING BOARD RULES AND REGULATIONS GOVERNING THE SUBDIVISION OF LAND, SECTIONS I - VII.

PLAN OF LAND

GENERAL NOTES

- THE CONTRACTOR SHALL REPORT TO THE OWNER AND ENGINEER ANY SIGNIFICANT VARIATIONS IN EXISTING SITE CONDITIONS. ANY PROPOSED REVISIONS TO THE WORK SHALL NOT BE UNDERTAKEN UNTIL REVIEWED AND APPROVED BY THE OWNER AND REGULATING CITY AND/OR STATE AGENCIES.
- 2. THE CONTRACTOR SHALL INSTALL ALL SYSTEM COMPONENTS IN ACCORDANCE WITH THE MANUFACTURER'S SPECIFICATIONS AND ALL APPLICABLE ELECTRICAL, PLUMBING, AND SANITARY CODES.
- 3. ALL WORK SHALL CONFORM TO; THE SALISBURY PLANNING BOARD RULES AND REGULATIONS GOVERNING THE SUBDIVISION OF LAND, THE WETLANDS PROTECTION ACT (310 CMR 10.00), THE ORDER OF CONDITIONS ISSUED BY THE SALISBURY CONSERVATION COMMISSION, AND THESE PLANS.
- 4. THE LOCATION OF ALL UTILITIES, AS SHOWN ON THESE PLANS, ARE BASED UPON PLANS AND RECORD INFORMATION PROVIDED BY MUNICIPAL AND PRIVATE UTILITY COMPANIES AND ARE CONSIDERED APPROXIMATE BOTH AS TO SIZE AND LOCATION. NO WARRANTY IS MADE AS TO THE ACCURACY OF THESE LOCATIONS OR THAT ALL UTILITIES ARE SHOWN. THE CONTRACTOR SHALL NOT RELY ON THESE PLANS FOR SUCH INFORMATION AND WILL MAKE EXAMINATIONS IN THE FIELD BY VARIOUS AVAILABLE RECORDS, UTILITY COMPANIES AND INDIVIDUALS, AS TO THE LOCATION OF ALL SUBSURFACE STRUCTURES.
- 5. THE CONTRACTOR SHALL VERIFY THE LOCATION OF EXISTING UTILITIES BY CONTACTING "DIG-SAFE" AT LEAST 72 HOURS PRIOR TO ANY EXCAVATION. DIG-SAFE TELEPHONE NUMBER: 1-888-344-7233.
- 6. THE CONTRACTOR SHALL FIELD CHECK ALL DIMENSIONS AND ELEVATIONS BEFORE PROCEEDING WITH THE NEW WORK. HE/SHE SHALL EXCAVATE TO VERIFY PERTINENT DRAINAGE INVERTS AND POTENTIAL UTILITY CONFLICTS. ANY DISCREPANCIES SHALL BE REPORTED TO THE OWNER IMMEDIATELY.
- 7. ALL EXISTING STRUCTURES AND SURFACES, UNLESS OTHERWISE SHOWN, SHALL BE COMPLETELY REMOVED FROM THE AREAS OF WORK. ALL TREES SCHEDULED FOR REMOVAL SHALL BE FIELD MARKED AND APPROVED FOR REMOVAL BY THE OWNER PRIOR TO CUTTING

- 8. THE CONTRACTOR IS RESPONSIBLE FOR INITIATING, MAINTAINING AND SUPERVISING ALL SAFETY PRECAUTIONS AND PROGRAMS IN CONNECTION WITH THE WORK. THE CONTRACTOR SHALL TAKE ALL NECESSARY PRECAUTIONS FOR THE SAFETY OF THE PUBLIC, EMPLOYEES, AND ALL OTHER PERSONS ASSOCIATED WITH THE PROJECT. HE/SHE SHALL COORDINATE AND BE RESPONSIBLE FOR ALL SAFETY SIGNING, BARRIERS AND TEMPORARY PAVEMENT MARKINGS NECESSARY TO PROVIDE A SMOOTH AND PROPER TRANSITION FOR
- 9. IF REQUIRED BY THE CONTRACTOR, OVERHEAD LINES SHALL BE RELOCATED BY THE UTILITY COMPANY AT THE CONTRACTORS EXPENSE.
- 10. ALL WATER MAINS SHALL BE INSTALLED WITH A MINIMUM OF 5 FEET OF COVER OVER THE TOP OF THE PIPE, UNLESS OTHERWISE SHOWN OR APPROVED.
- 11. ALL STREET, WARNING, AND REGULATORY SIGNS SHALL BE IN CONFORMANCE WITH THE MASSACHUSETTS DEPARTMENT OF TRANSPORTATION MANUAL OF UNIFORM TRAFFIC CONTROL DEVICES AND STANDARD SPECIFICATIONS AND LATEST ADDENDA.
- 12. GRANITE BOUNDS SHALL BE NOT LESS THAN THREE (3) FEET IN LENGTH AND NOT LESS THAN FIVE (5) INCHES IN WIDTH AND BREADTH AND SHALL MEET THE REQUIREMENTS OF SECTION 8.2.14 OF THE SALISBURY SUBDIVISION REGULATIONS. 13. 14 DAYS PRIOR TO COMMENCING CONSTRUCTION, THE OWNER/DEVELOPER SHALL PRESENT A CONSTRUCTION SCHEDULE TO THE PLANNING
- 14. THE OWNER/DEVELOPER SHALL SUBMIT TWO HARD COPIES OF AS-BUILT DRAWINGS TO THE PLANNING BOARD WITHIN 90 DAYS OF ISSUANCE OF
- 15. ONSITE BURIAL OF STUMPS OR ANY OTHER DEBRIS IS PROHIBITED.
- 16. THE PROPERTY LIES WITHIN THE 100-YEAR FLOOD PLAIN ACCORDING TO F.I.R.M. COMMUNITY PANEL NUMBER 25009C 0127F.

OCCUPANCY PERMIT. AS-BUILTS SHALL INCLUDE ALL LANDBASE AND UTILITIES INFORMATION.

17. ALL ELEVATIONS ARE BASED ON N.A.V.D. 1988.

JAMES T. MELVIN CIVIL No. 52965

THAT THIS PLAN CONFORMS TO

THE RULES AND REGULATIONS

PREPARED FOR

OLD SILVER ESTUARY ON LITTLE RIVER. LLC

RESPONSE TO PEER REVIEW 3/28/23 RESPONSE TO PEER REVIEW 3/7/23 RESPONSE TO PEER REVIEW 1/9/23 UPDATE WETFLAGS C.M.Y. | 10/28/22 | ADDRESS REVIEWER'S COMMENTS | C.M.Y. 8/2/22 ADDRESS TOWN COMMENTS NO. DATE DESCRIPTION

DATE: JUN. 28, 2022

MILLENNIUM ENGINEERING, INC. ENGINEERING AND LAND SURVEYING 62 ELM ST. SALISBURY, MA 01952 (978) 463-8980

13 HAMPTON RD. EXETER, NH 03833 (603) 778-0528 SCALE: AS NOTED DESG. BY: C.M.Y.

CHKD. BY: E.W.B.

SALISBURY, MA

ROJECT: M213946

SHOWING PROPOSED 6 LOT SUBDIVISION 100 FOREST ROAD

SECTIONS/ LEGEND/ GENERAL **NOTES** SHEET: C-7

TYPICAL

N.T.S.

- · - · - · - 100 FT BUFFER ZONE BASE OR SURVEY LINE CONSTRUCTION BASELINE WHEELCHAIR RAMP (WCR)

HIGHWAY GUARD (TYPE NOTED)

FENCE (SIZE AND TYPE NOTED)

CONCRETE SIDEWALK

HAND CORE SILT SOCK SILT FENCE

NOCOO'OO"E

WETLAND

SURVEY

LEGEND

PROPOSED

■ CBCI (OR GICI)

----(18)--

• FA

EXISTING

o fa

——UE——

 \square MB

• • •


120 8 WETLAND DELINEATION FLAG CONCRETE BOUND STONE BOUND D.H. DRILL HOLE MASONRY NAIL I.P. IRON PIPE ● I ROD IRON ROD


FND. FOUND NOT FOUND N/FND.


ASSESSORS MAP AND PARCEL


OF THE REGISTRY OF DEEDS.


23 COLLINS STREET NEWBURYPORT, MA 01950

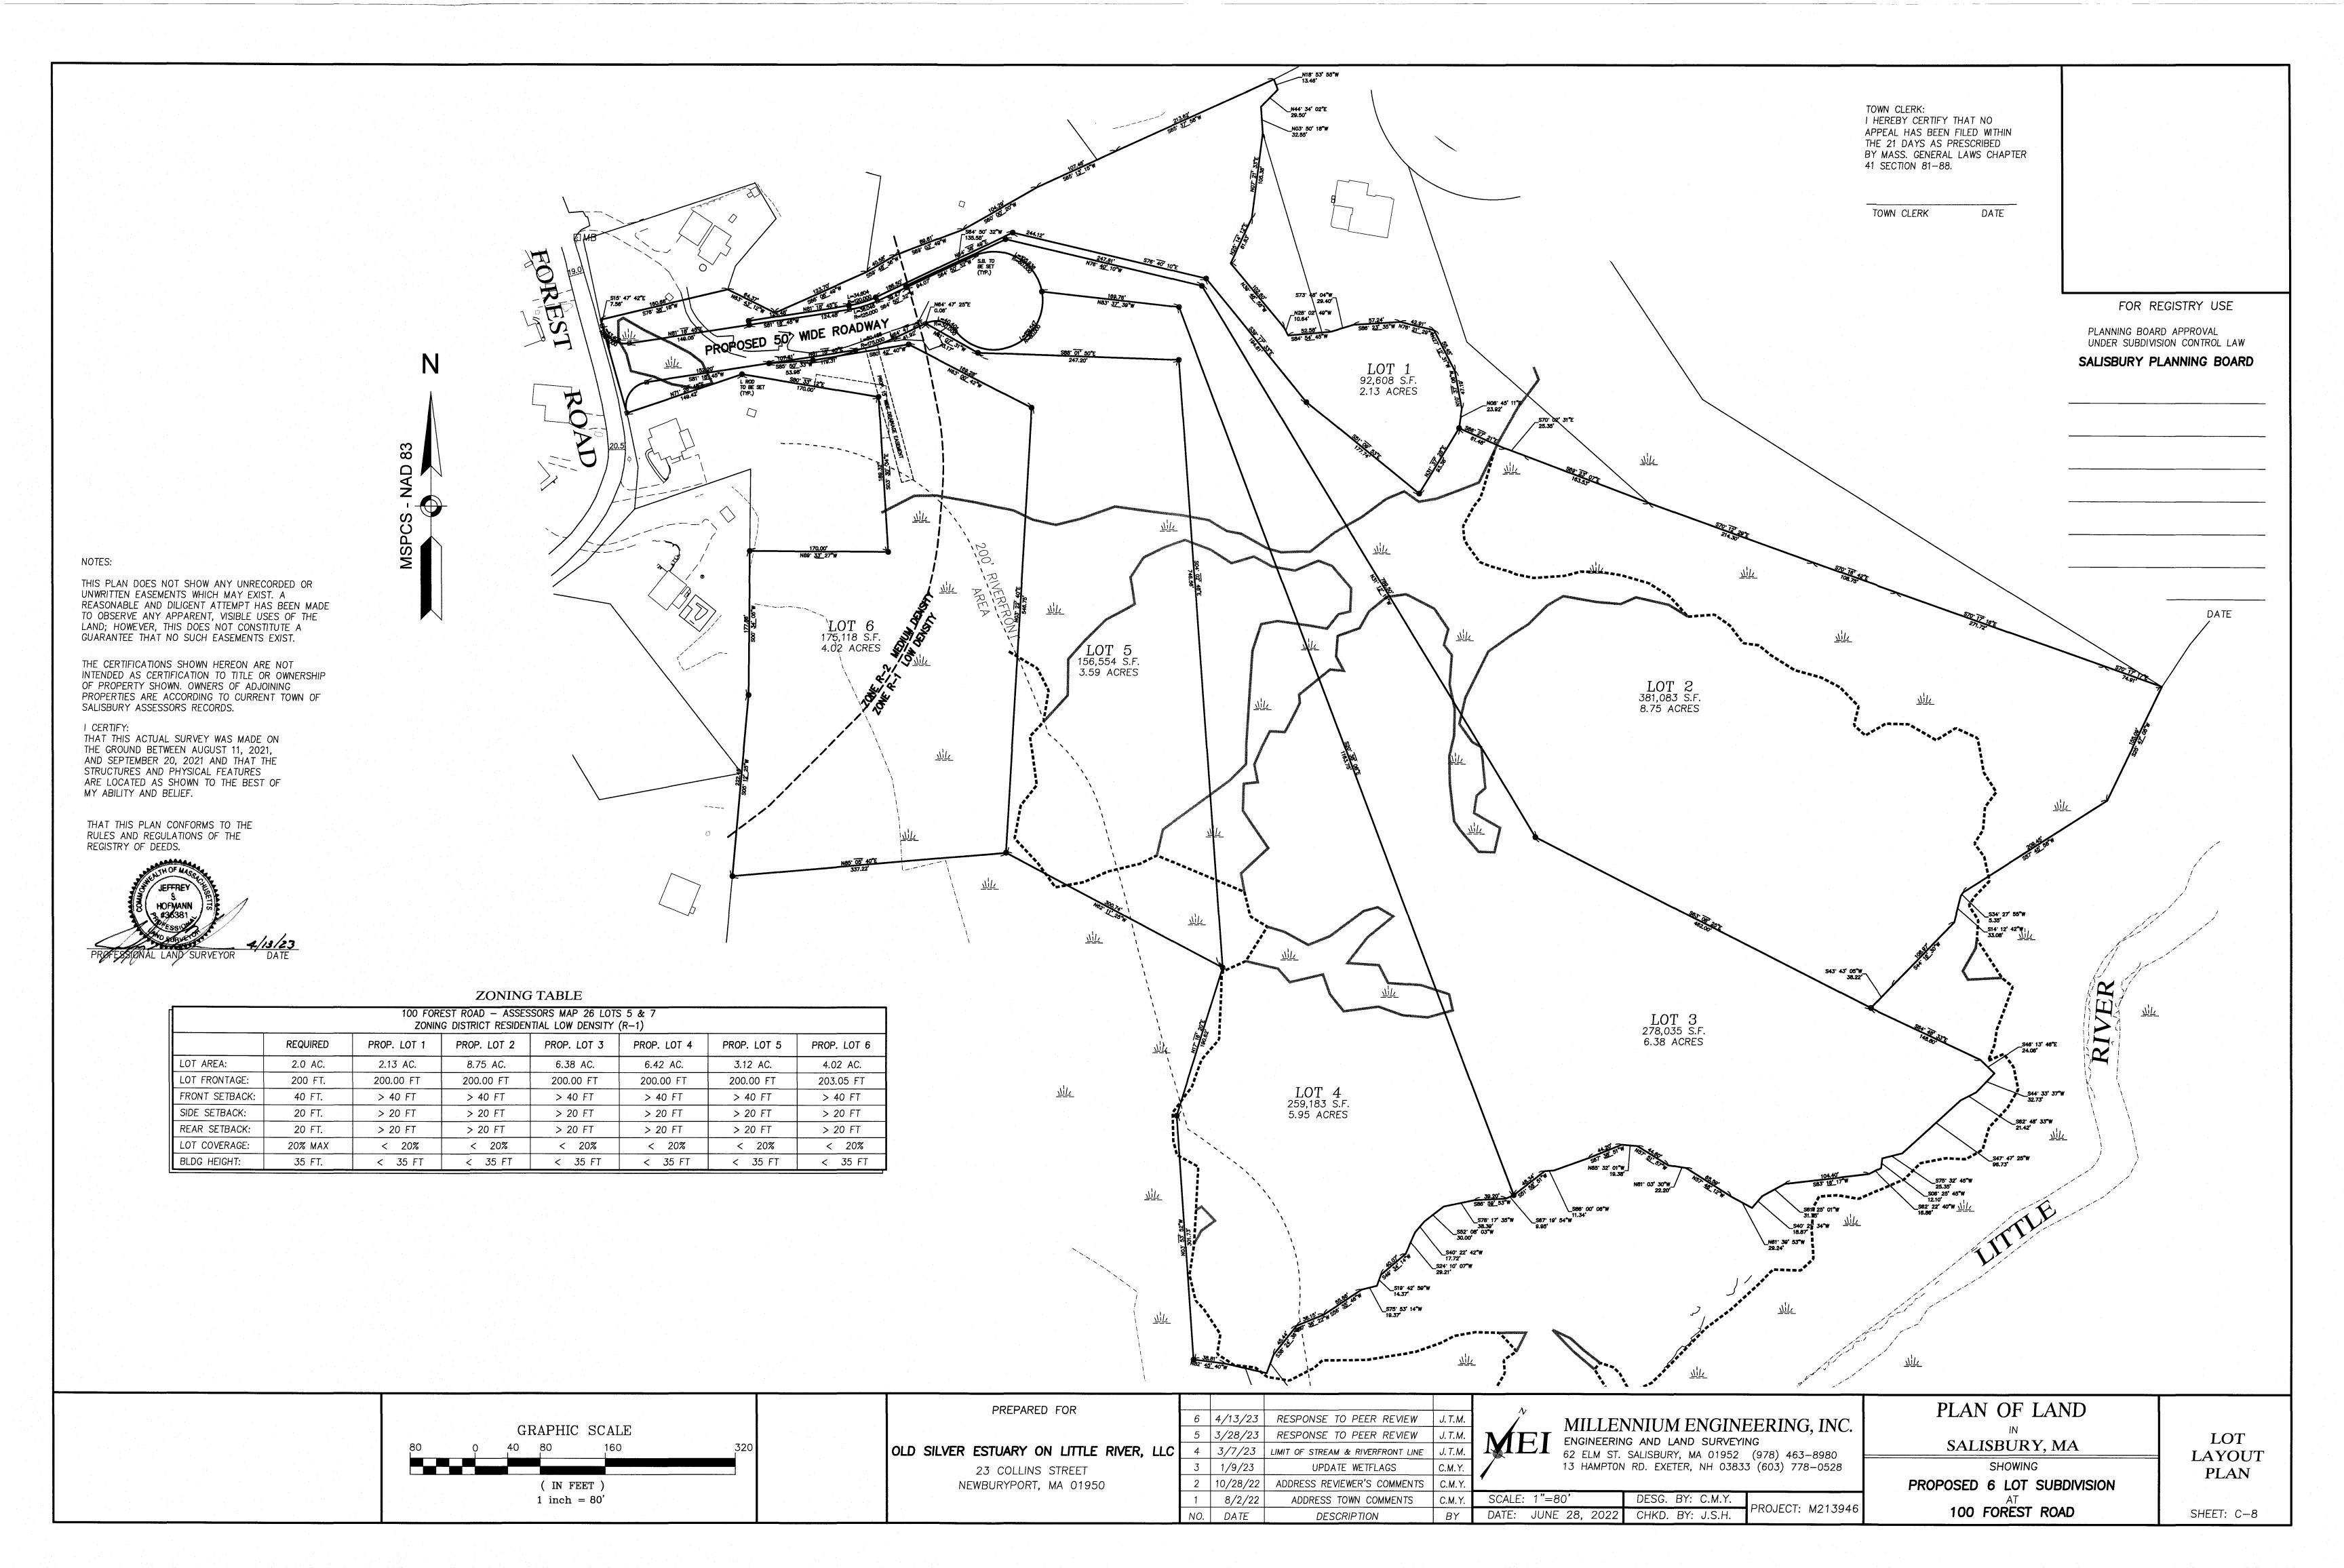


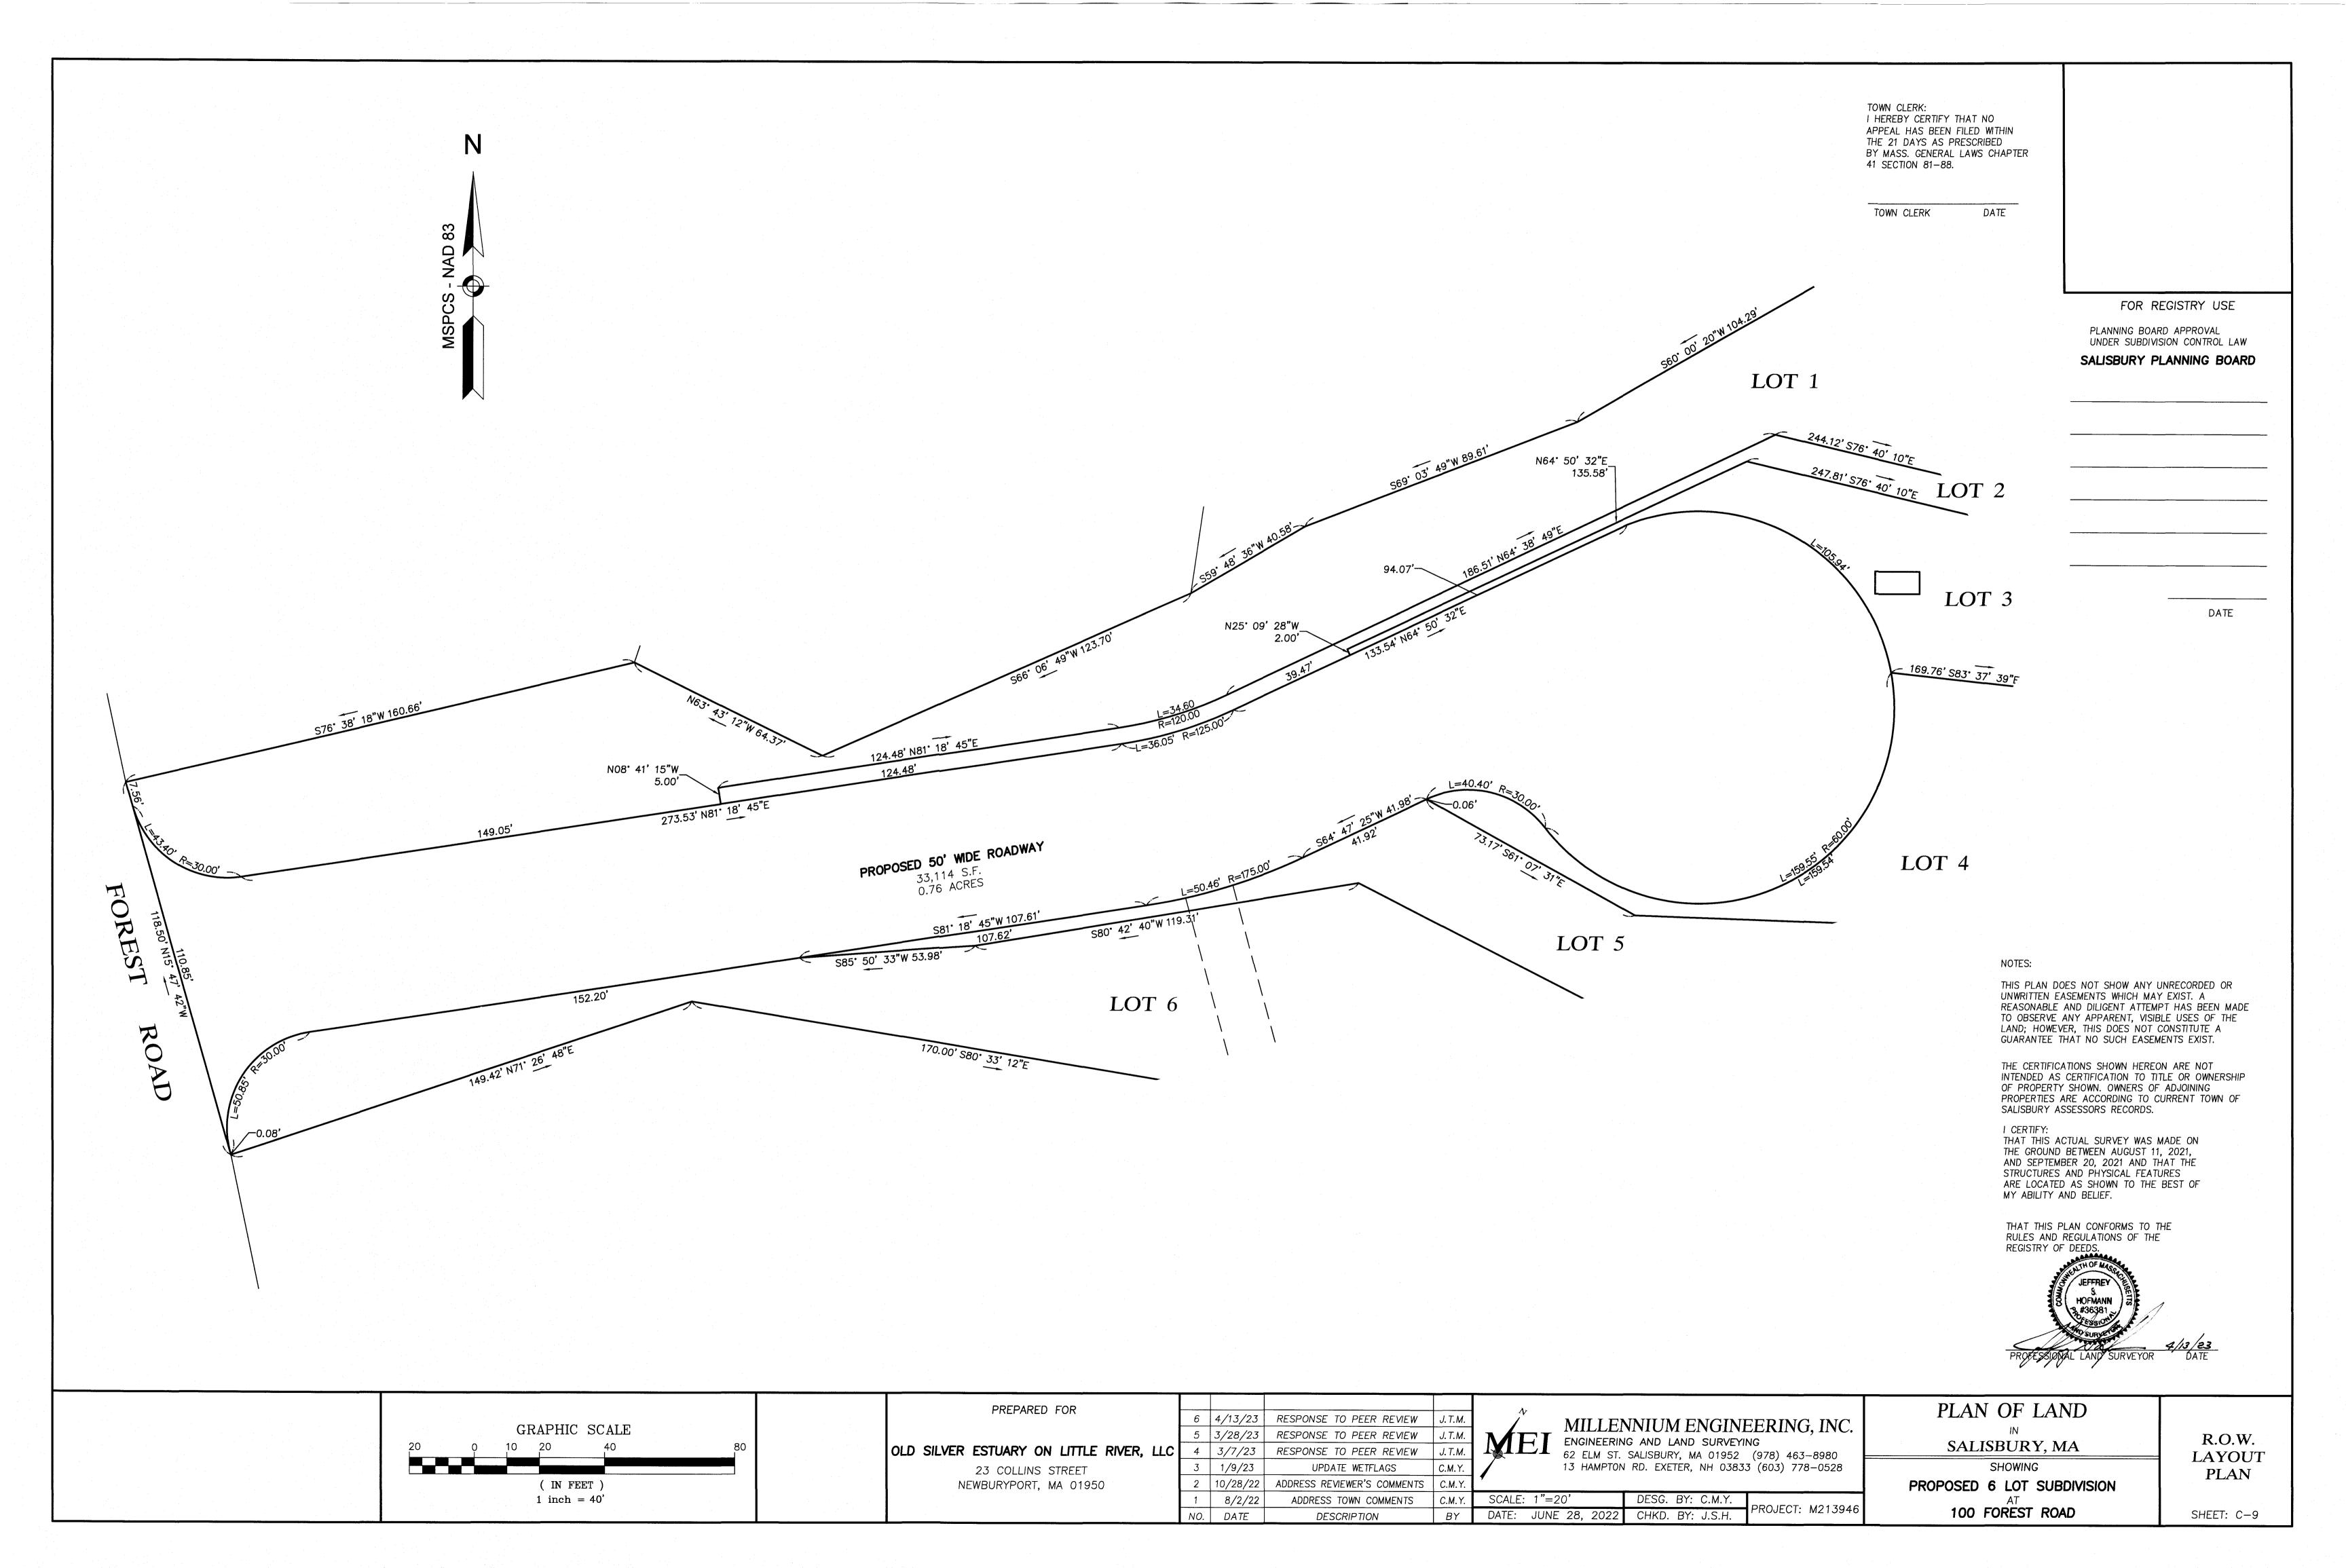


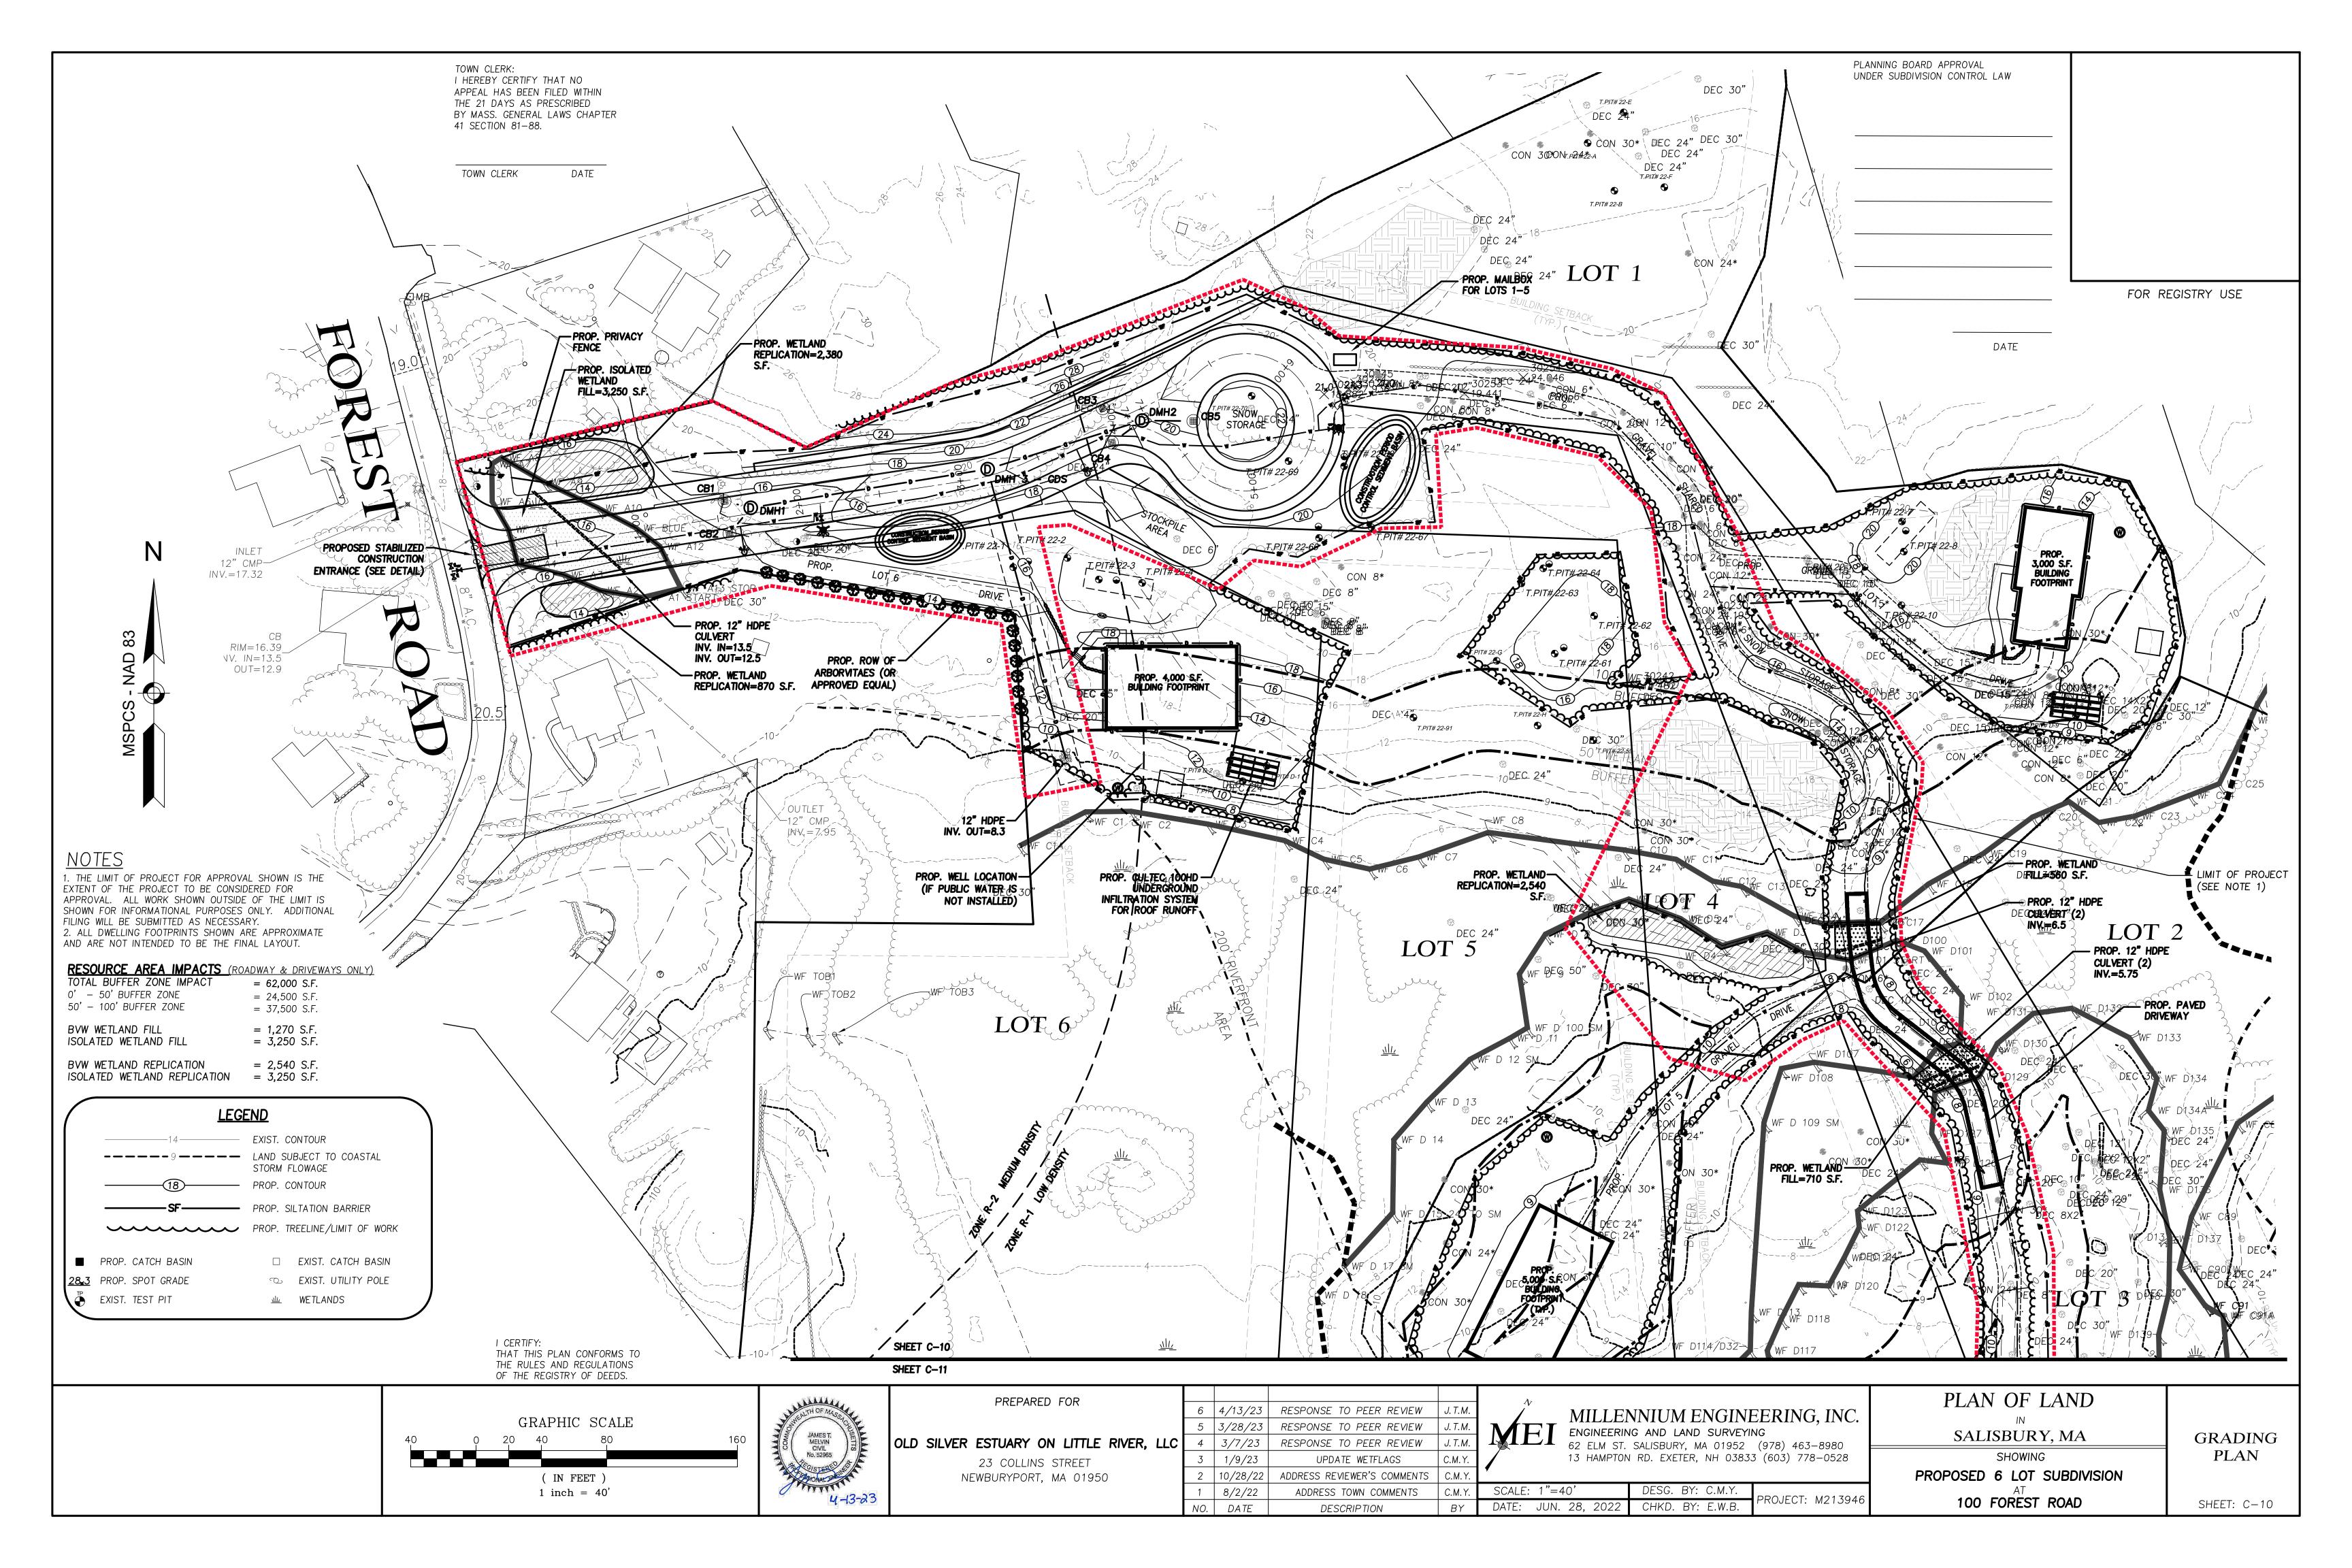

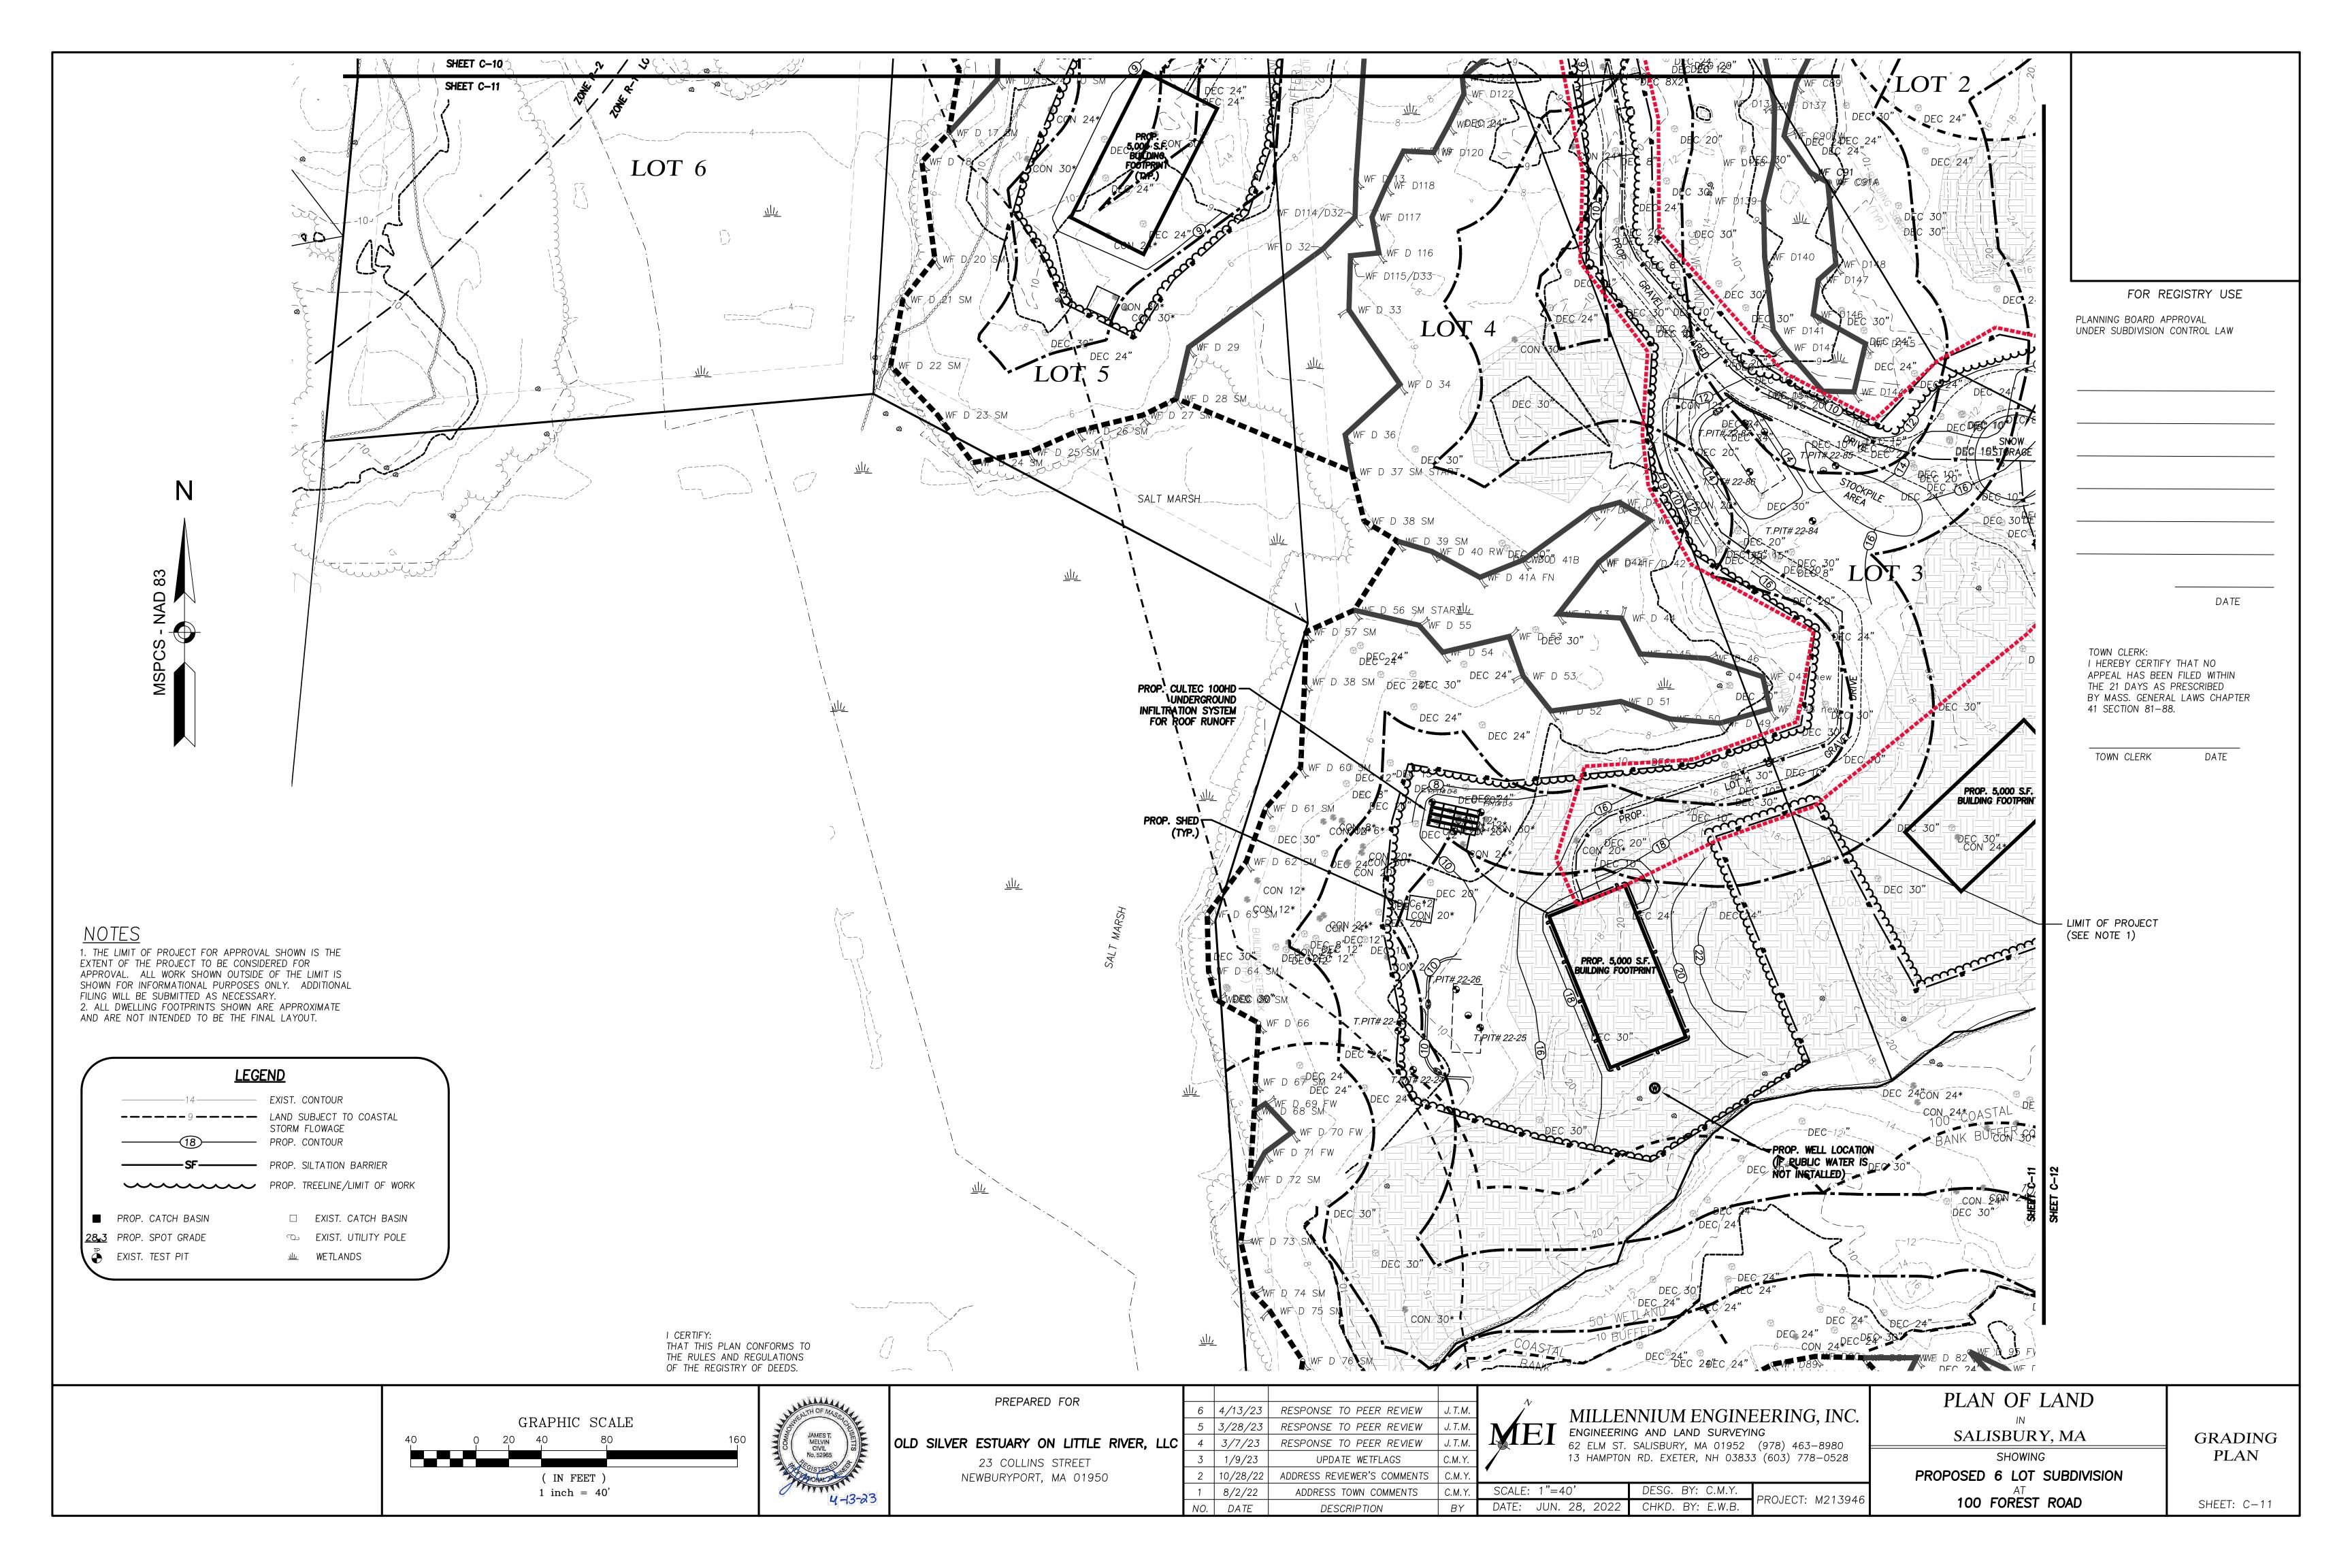

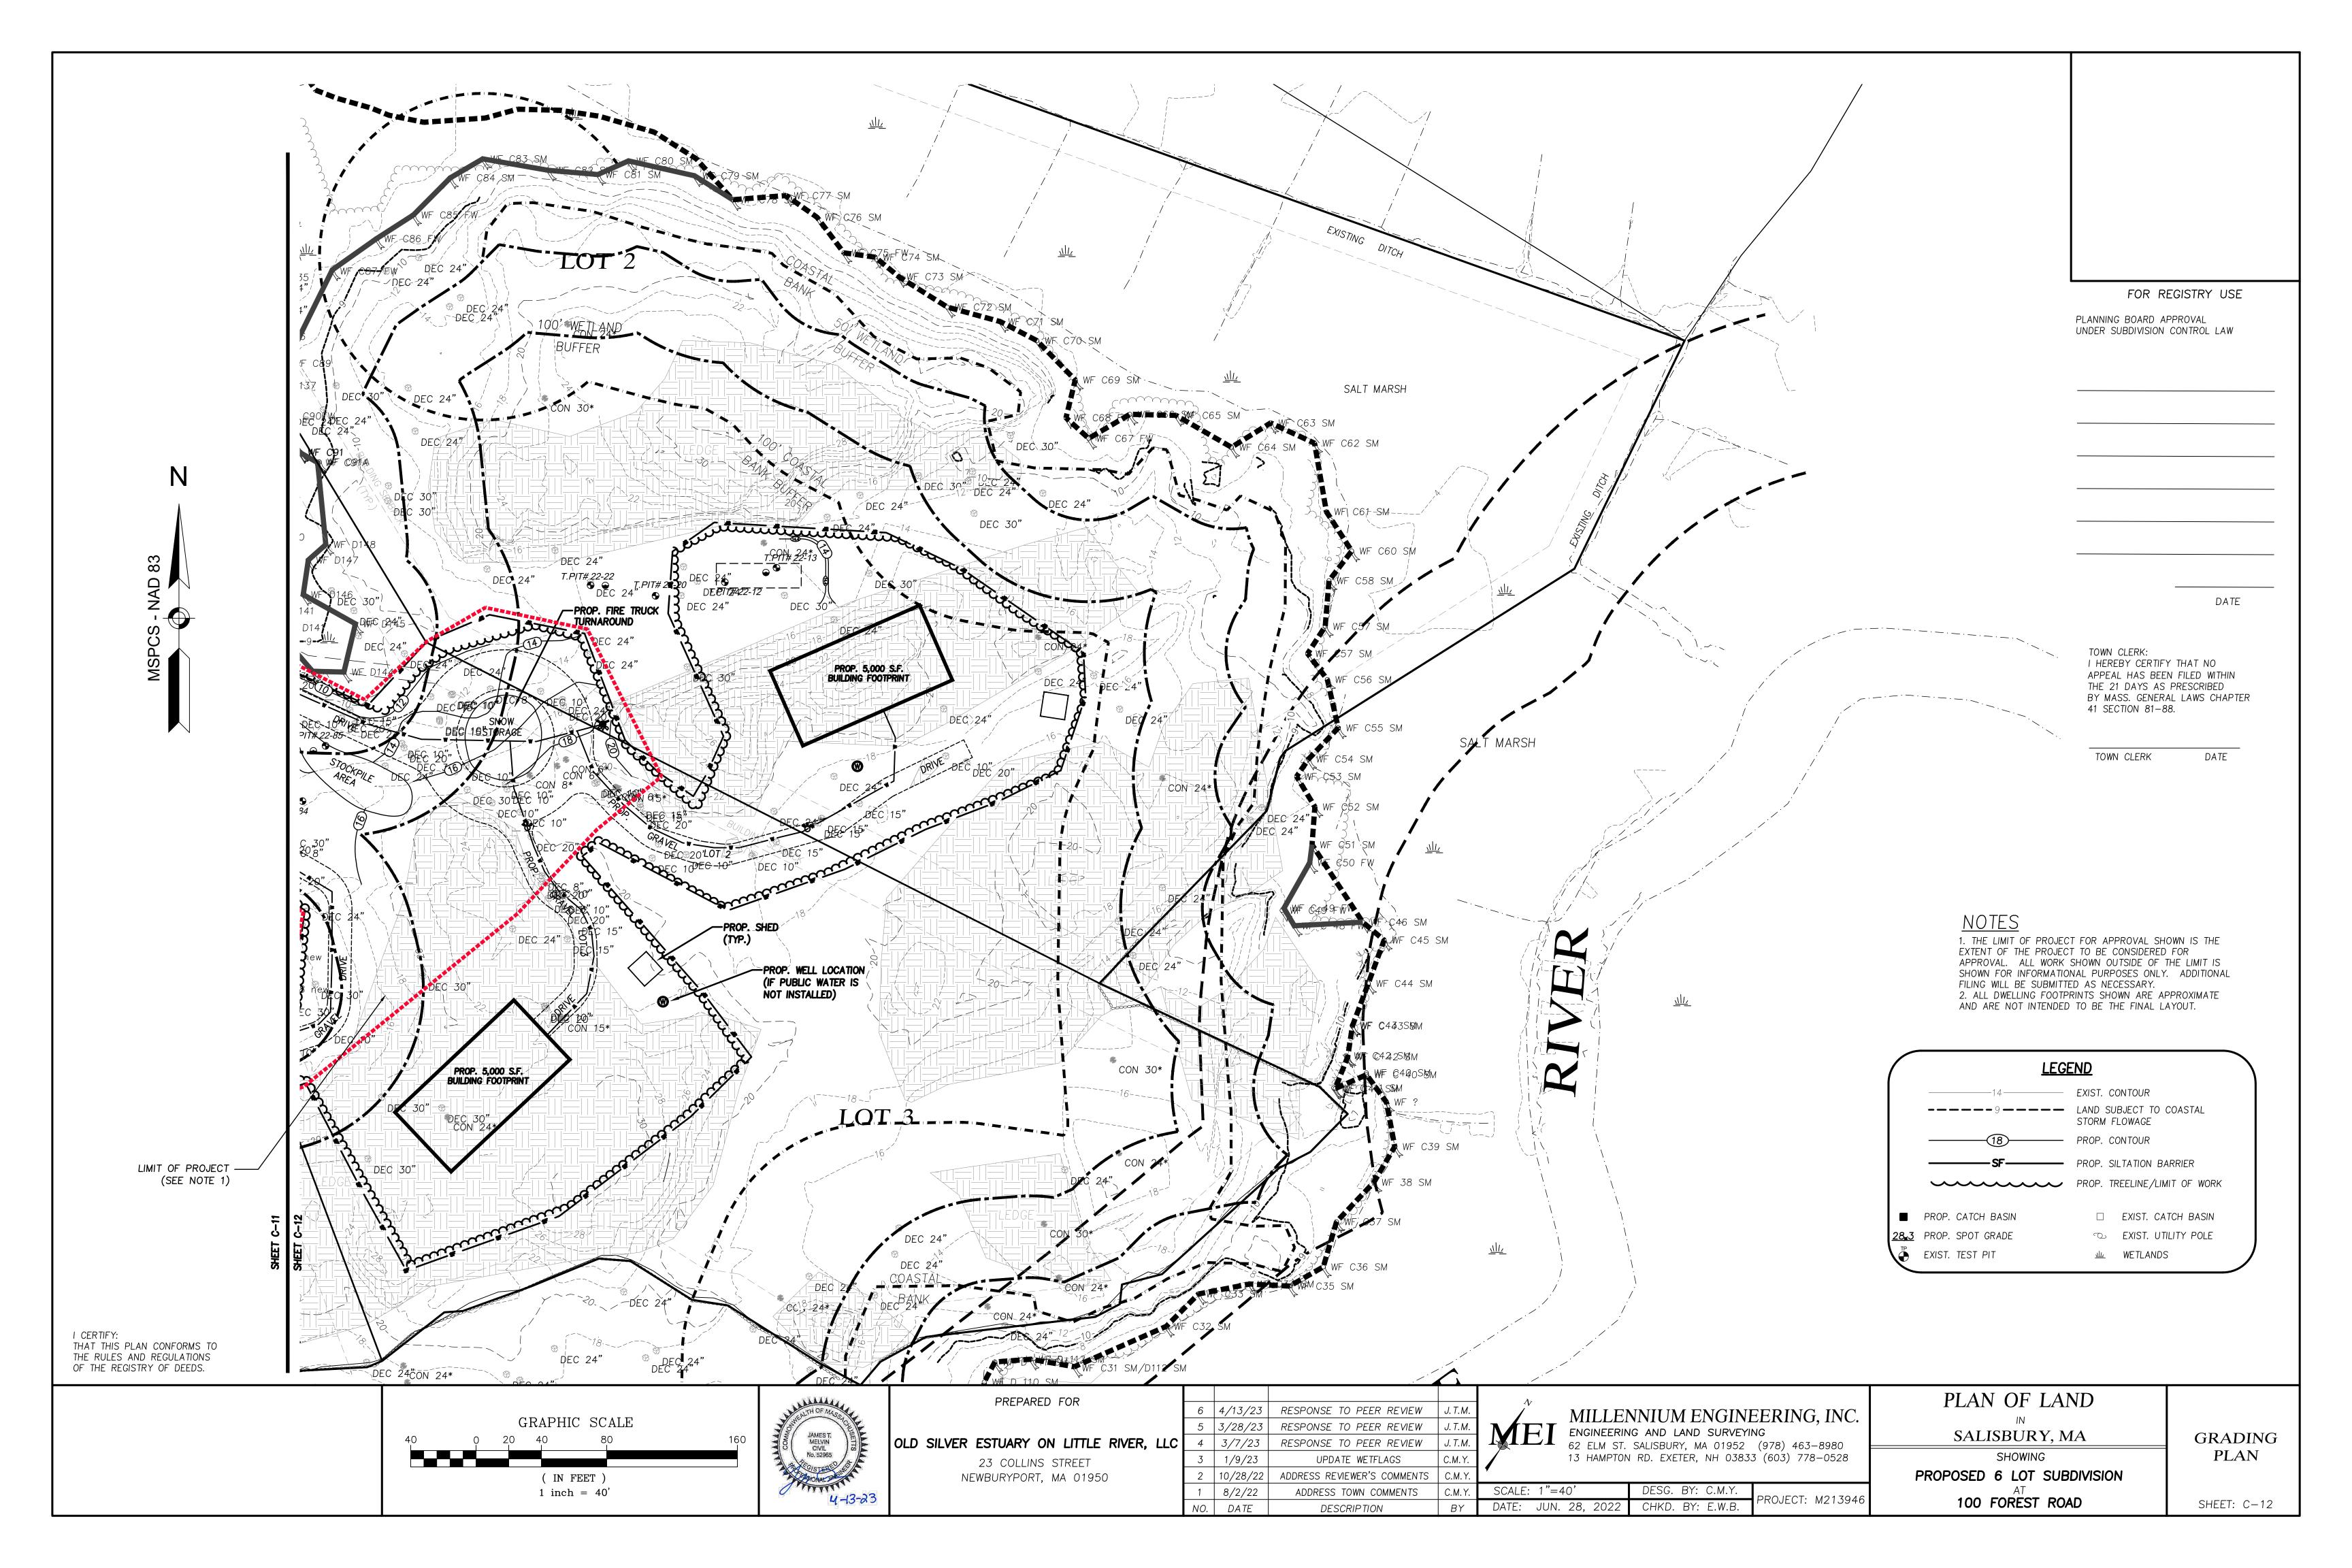

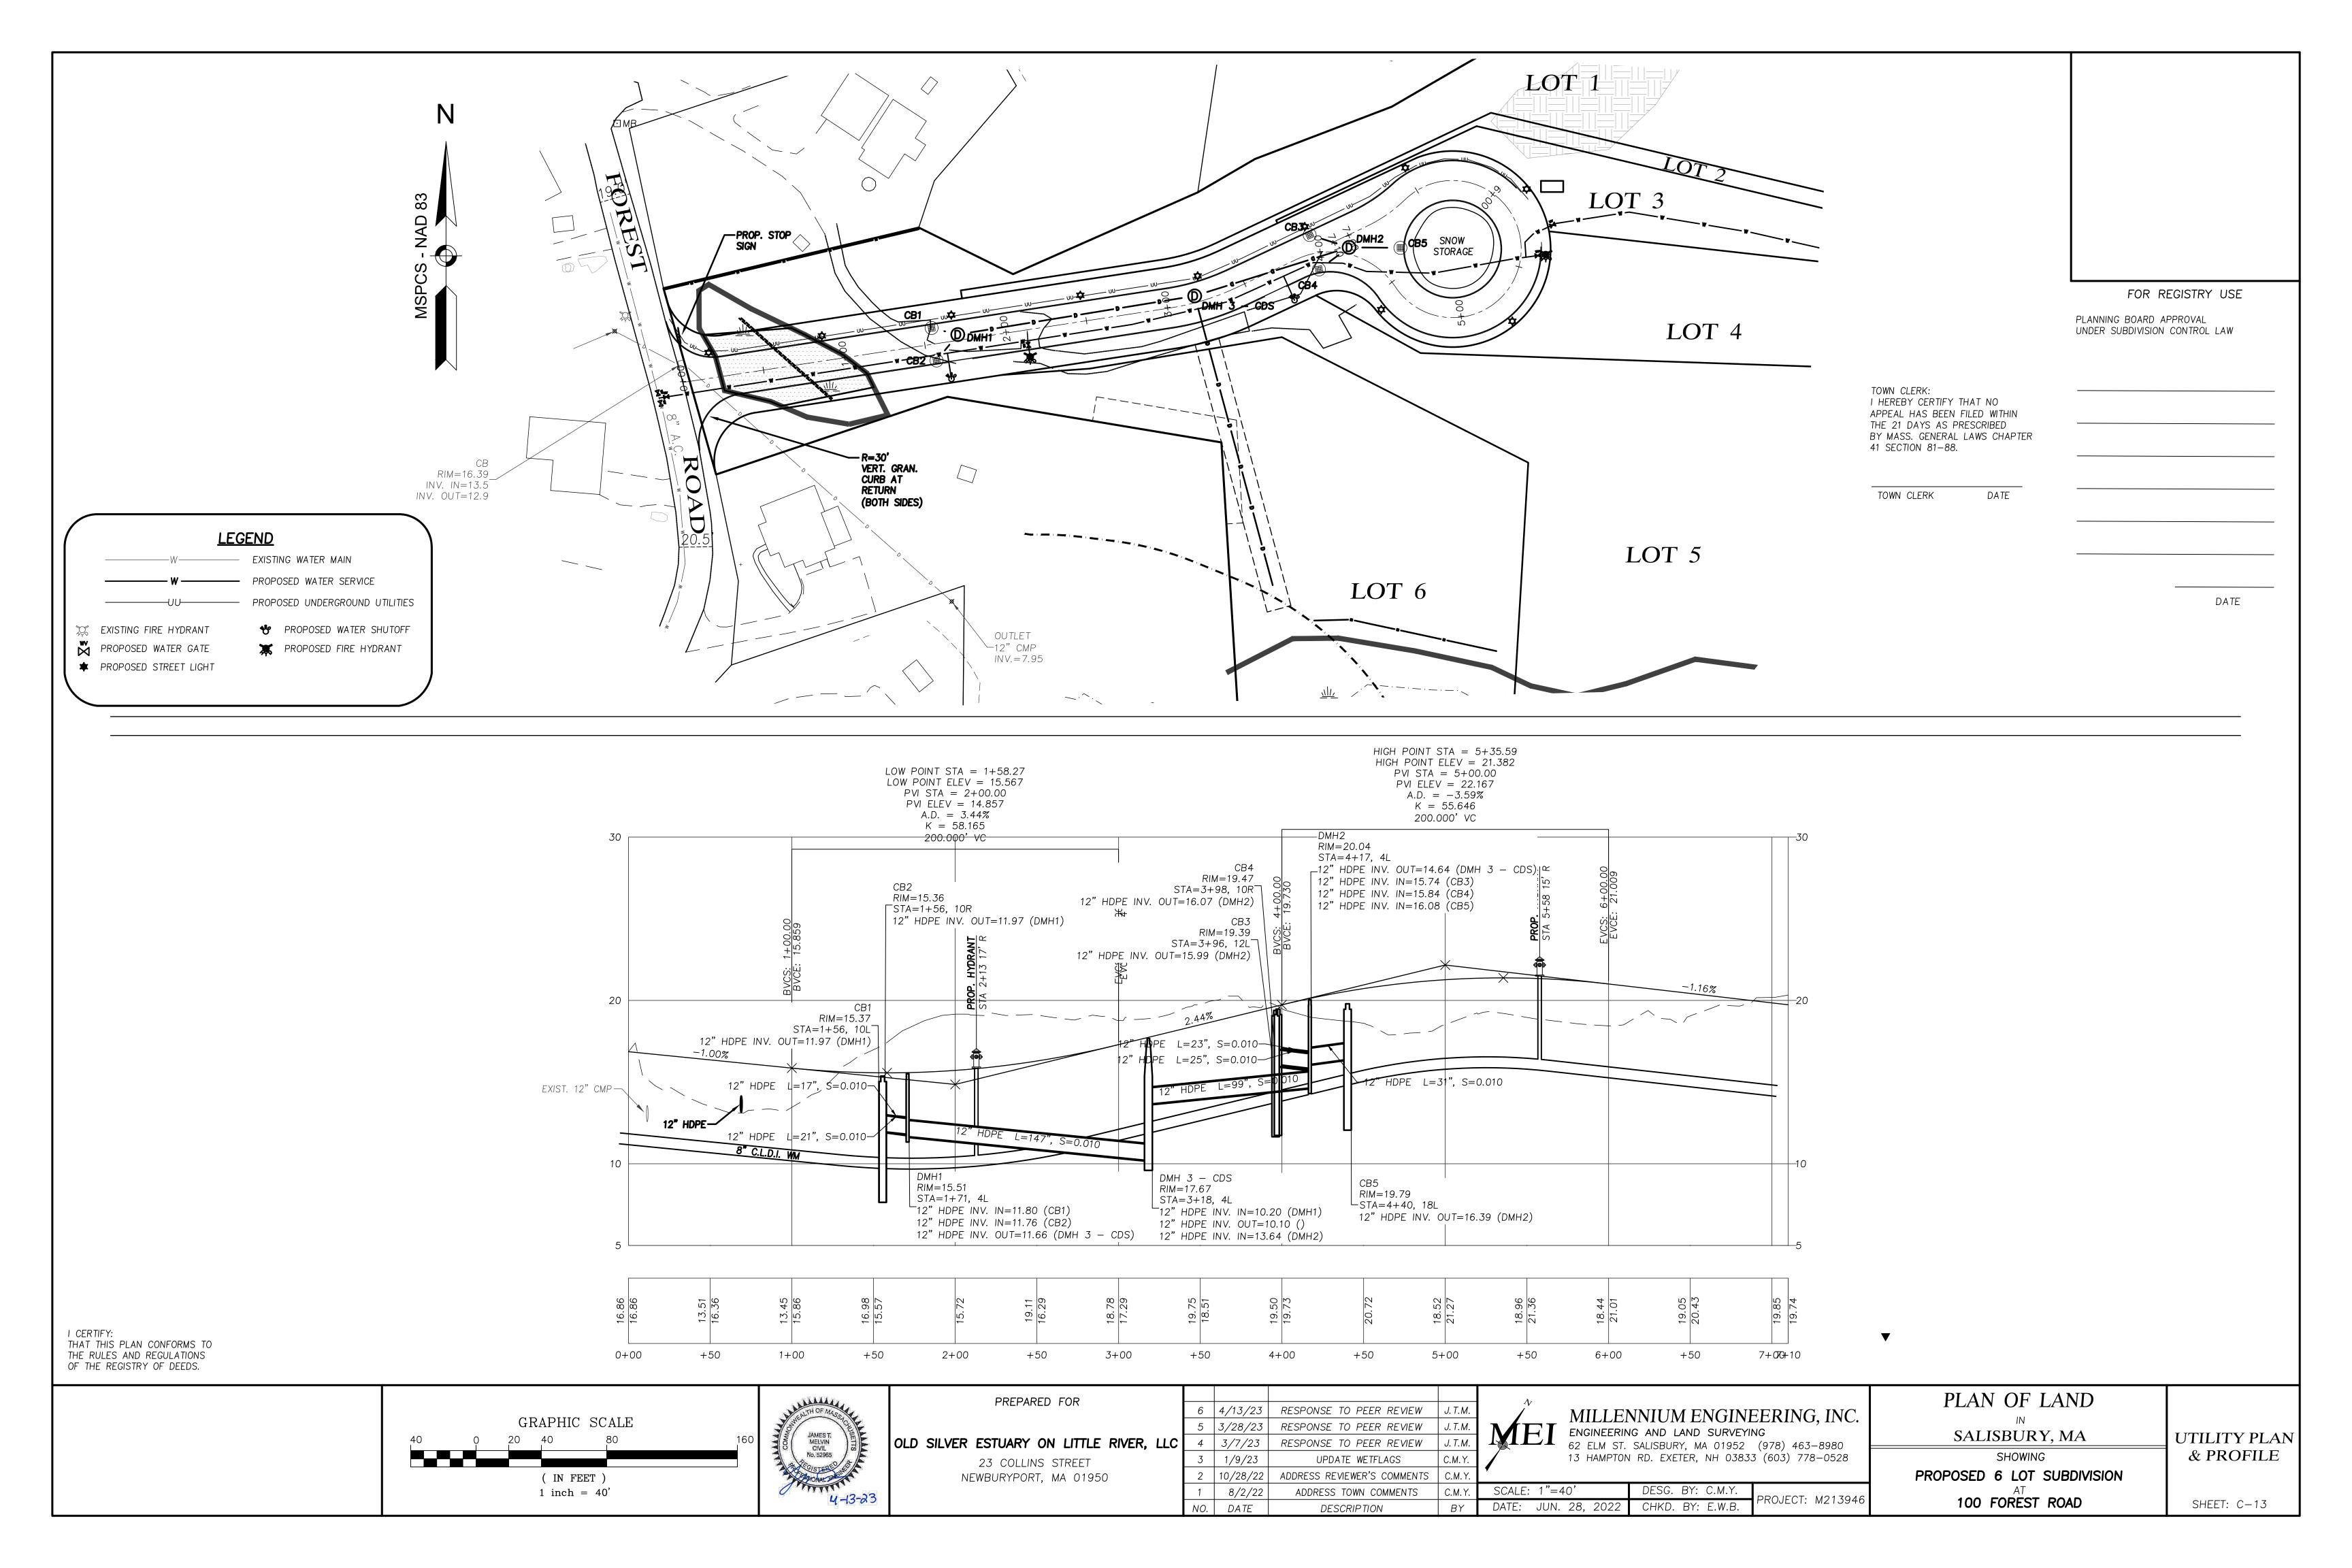

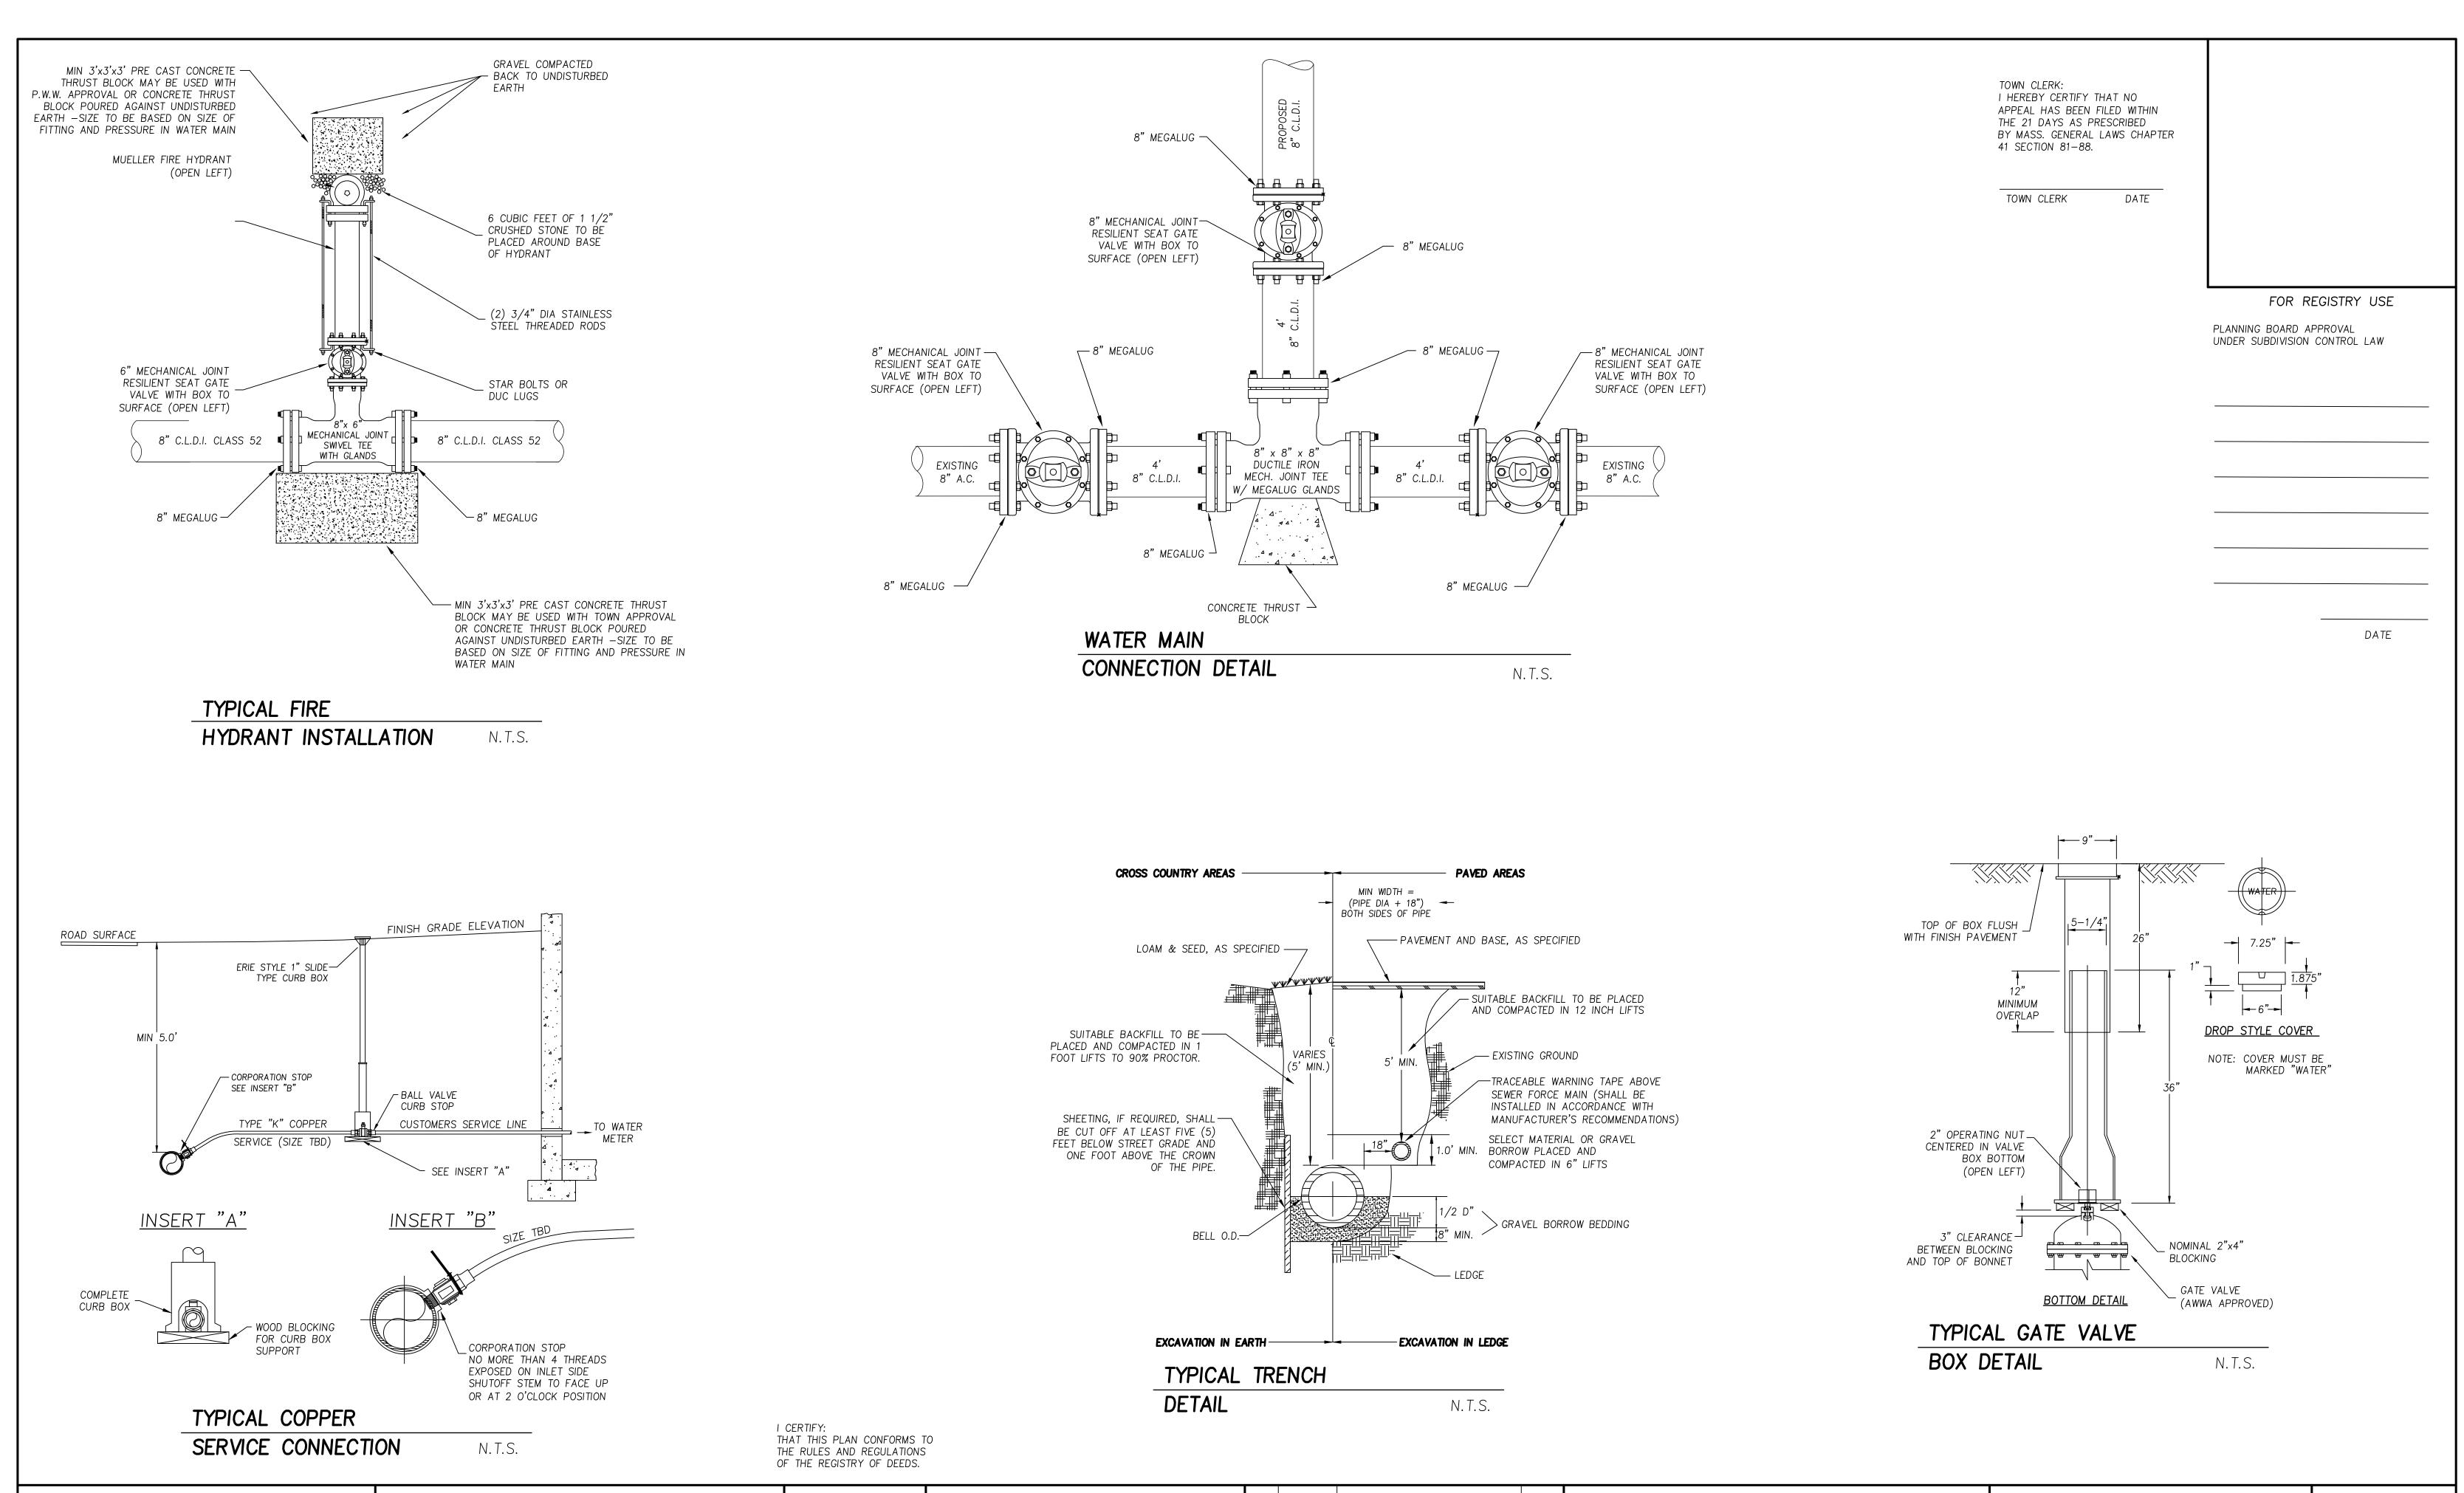

OLD SILVER ESTUARY ON LITTLE RIVER, LLC 23 COLLINS STREET NEWBURYPORT, MA 01950

PREPARED FOR

6 4/13/23 RESPONSE TO PEER REVIEW 5 3/28/23 RESPONSE TO PEER REVIEW 4 3/7/23 RESPONSE TO PEER REVIEW 1/9/23 UPDATE WETFLAGS 2 | 10/28/22 | ADDRESS REVIEWER'S COMMENTS | C.M.Y. ADDRESS TOWN COMMENTS 8/2/22 C.M.Y. NO. DATE DESCRIPTION

SCALE: AS NOTED

DATE: JUN. 28, 2022

MILLENNIUM ENGINEERING, INC. ENGINEERING AND LAND SURVEYING

62 ELM ST. SALISBURY, MA 01952 (978) 463-8980 13 HAMPTON RD. EXETER, NH 03833 (603) 778-0528

ROJECT: M213946


DESG. BY: C.M.Y.


CHKD. BY: E.W.B.

PLAN OF LAND SALISBURY, MA

UTILITY **DETAILS**

SHOWING PROPOSED 6 LOT SUBDIVISION 100 FOREST ROAD

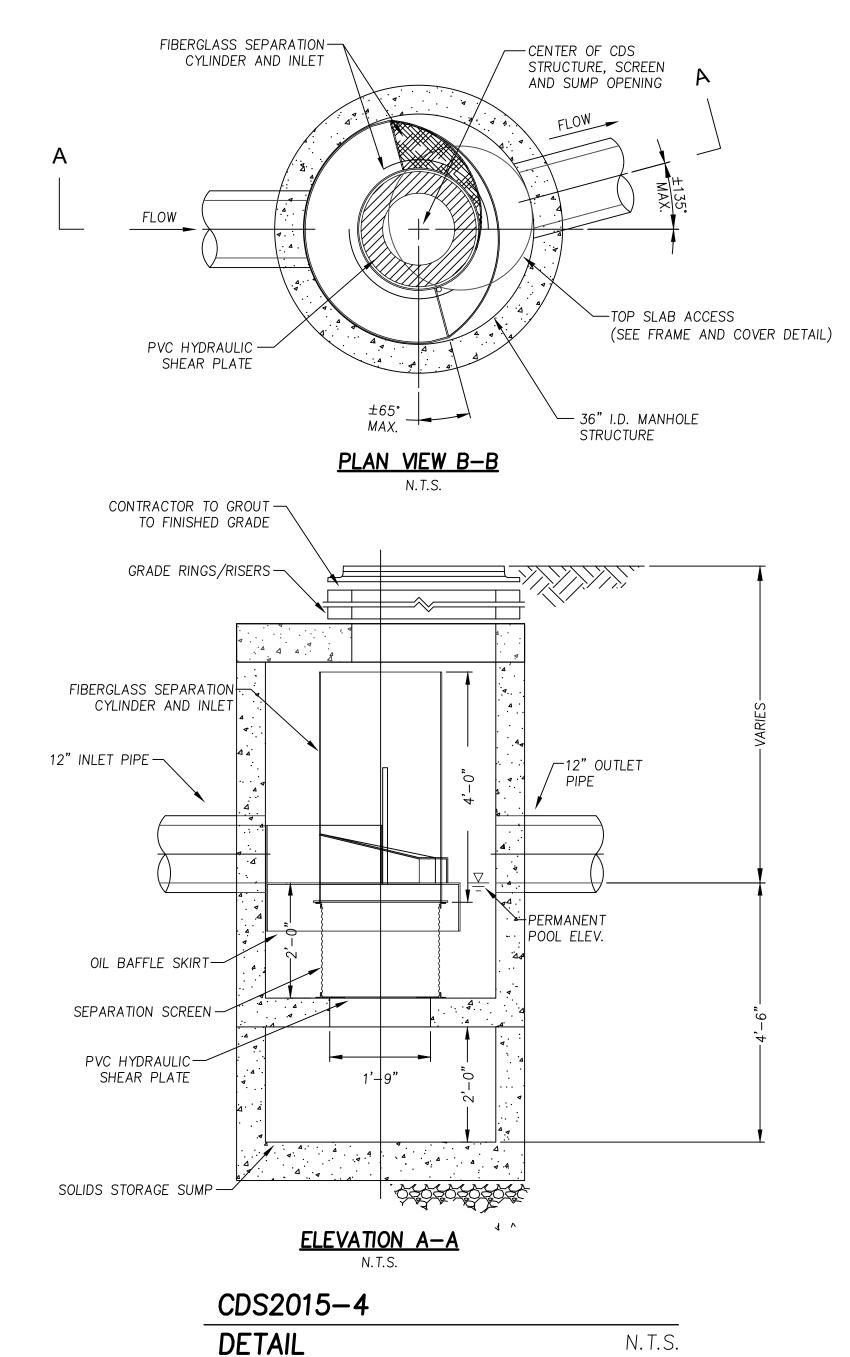

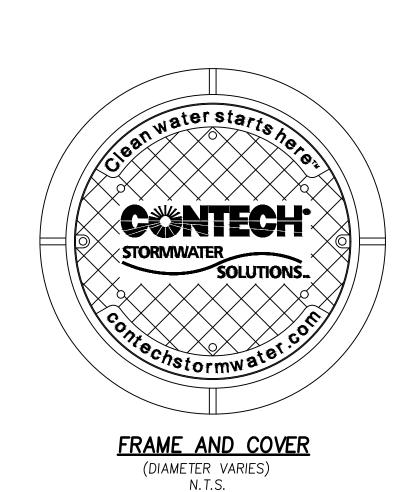

GENERAL NOTES

CONTECH TO PROVIDE ALL MATERIALS UNLESS NOTED OTHERWISE. DIMENSIONS MARKED WITH () ARE REFERENCE DIMENSIONS. ACTUAL

DIMENSIONS MAY VARY. 3. FOR FABRICATION DRAWINGS WITH DETAILED STRUCTURE DIMENSIONS AND

WEIGHTS, PLEASE CONTACT YOUR CONTECH CONSTRUCTION PRODUCTS

REPRESENTATIVE. www.contech-cpi.com 4. CDS WATER QUALITY STRUCTURE SHALL BE IN ACCORDANCE WITH ALL DESIGN


DATA AND INFORMATION CONTAINED IN THIS DRAWING. 5. STRUCTURE SHALL MEET AASHTO HS20 AND CASTINGS SHALL MEET AASHTO M306 LOAD RATING, ASSUMING GROUNDWATER ELEVATION AT, OR BELOW, THE OUTLET PIPE INVERT ELEVATION. ENGINEER OF RECORD TO CONFIRM ACTUAL

GROUNDWATER ELEVATION. 6. PVC HYDRAULIC SHEAR PLATE IS PLACED ON SHELF AT BOTTOM OF SCREEN CYLINDER. REMOVE AND REPLACE AS NECESSARY DURING MAINTENANCE CLEANING.

INSTALLATION NOTES

1. ANY SUB-BASE, BACKFILL DEPTH, AND/OR ANTI-FLOTATION PROVISIONS ARE SITE-SPECIFIC DESIGN CONSIDERATIONS AND SHALL BE SPECIFIED BY ENGINEER OF RECORD.

- 2. CONTRACTOR TO PROVIDE EQUIPMENT WITH SUFFICIENT LIFTING AND REACH CAPACITY TO LIFT AND SET THE CDS MANHOLE STRUCTURE (LIFTING CLUTCHES PROVIDED)
- 3. CONTRACTOR TO ADD JOINT SEALANT BETWEEN ALL STRUCTURE SECTIONS, AND ASSEMBLE STRUCTURE.
- 4. CONTRACTOR TO PROVIDE, INSTALL, AND GROUT PIPES. MATCH PIPE INVERTS WITH ELEVATIONS SHOWN.
- 5. CONTRACTOR TO TAKE APPROPRIATE MEASURES TO ASSURE UNIT IS WATER TIGHT, HOLDING WATER TO FLOWLINE INVERT MINIMUM. IT IS SUGGESTED THAT ALL JOINTS BELOW PIPE INVERTS ARE GROUTED.

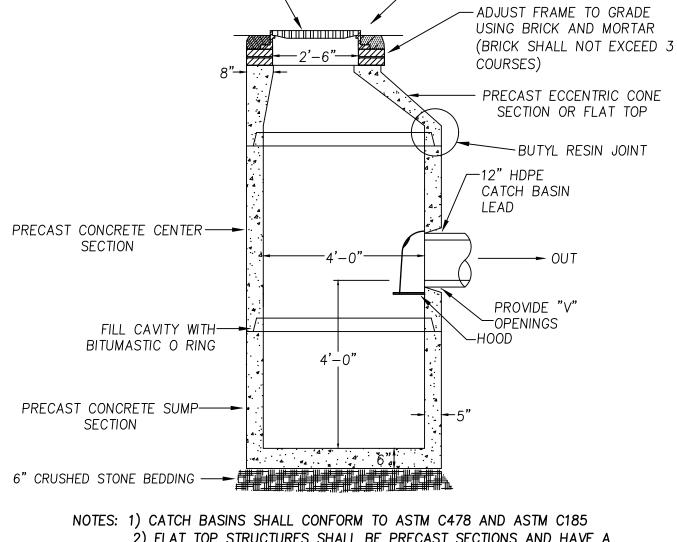

2) FLAT TOP STRUCTURES SHALL BE PRECAST SECTIONS AND HAVE A 28 DAY COMPRESSIVE STRENGTH OF 5000 PSI REINFORCED FOR

> AASHTO H-20 LOADING. 3) CONICAL SECTIONS MAY BE SUBSTITUTED FOR FLAT-TOP STRUCTURES IN AREAS WHERE MORE THAN 4 FEET OF COVER IS PROVIDED FOR DRAIN PIPE.

PRECAST DEEP SUMP CATCH BASIN DETAIL

STANDARD MASS. DOT CATCH

BASIN FRAME AND GRATE -

SET IN FULL MORTAR BED

N.T.S.

- FINISHED GRADE OF PAVEMENT

TOWN CLERK: I HEREBY CERTIFY THAT NO APPEAL HAS BEEN FILED WITHIN THE 21 DAYS AS PRESCRIBED BY MASS. GENERAL LAWS CHAPTER 41 SECTION 81-88.

TOWN CLERK DATE

> FOR REGISTRY USE PLANNING BOARD APPROVAL UNDER SUBDIVISION CONTROL LAW

> > DATE

STANDARD MASS. DOT COVER SHALL READ "DRAIN" FRAME AND COVER SET IN FULL MORTAR BED (H20 -FINISHED GRADE OF PAVEMENT LOAD RATED) - ADJUST FRAME TO GRADE USING BRICK AND MORTAR (BRICK SHALL NOT EXCEED 3 COURSES) - PRECAST ECCENTRIC CONE SECTION OR FLAT TOP — BUTYL RESIN JOINT ASPHALT COATING — —PRECAST CONCRETE RISER SECTION 1'-0" MIN, 4'-0" MAX. FILL CAVITY WITH BITUMASTIC O RING 12" HDPE — IN FROM CB (TYP.) -PRECAST CONCRETE BASE SECTION 2'-0" MIN, 4'-0" MAX - CONCRETE FILL WITH BRICK TABLE AND INVERT HEIGHT OF TABLE TO BE 1/2 PIPE DIAMETER, TABLE TO PITCH 1/2 INCH PER FOOT

12" CRUSHED STONE BEDDING

NOTES: 1) DRAIN MANHOLES SHALL CONFORM TO ASTM C478 AND ASTM C185

PRECAST DRAIN MANHOLE DETAIL

N.T.S.

I CERTIFY: THAT THIS PLAN CONFORMS TO THE RULES AND REGULATIONS OF THE REGISTRY OF DEEDS.



PREPARED FOR

OLD SILVER ESTUARY ON LITTLE RIVER, LLC

23 COLLINS STREET NEWBURYPORT, MA 01950

6 4/13/23 RESPONSE TO PEER REVIEW 5 3/28/23 RESPONSE TO PEER REVIEW 4 3/7/23 RESPONSE TO PEER REVIEW 1/9/23 UPDATE WETFLAGS C.M.Y. 2 | 10/28/22 | ADDRESS REVIEWER'S COMMENTS | C.M.Y. ADDRESS TOWN COMMENTS 8/2/22 C.M.Y. NO. DATE DESCRIPTION BY

MILLENNIUM ENGINEERING, INC. ENGINEERING AND LAND SURVEYING

62 ELM ST. SALISBURY, MA 01952 (978) 463-8980 13 HAMPTON RD. EXETER, NH 03833 (603) 778-0528

DESG. BY: C.M.Y. SCALE: AS NOTED ROJECT: M213946 CHKD. BY: E.W.B. DATE: JUN. 28, 2022


PLAN OF LAND

SALISBURY, MA


SHOWING PROPOSED 6 LOT SUBDIVISION

100 FOREST ROAD

DRAINAGE **DETAILS**

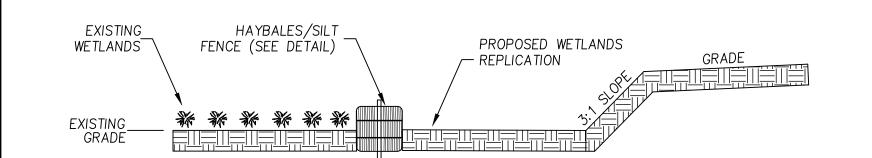


TYPICAL WETLAND REPLICATION SECTION

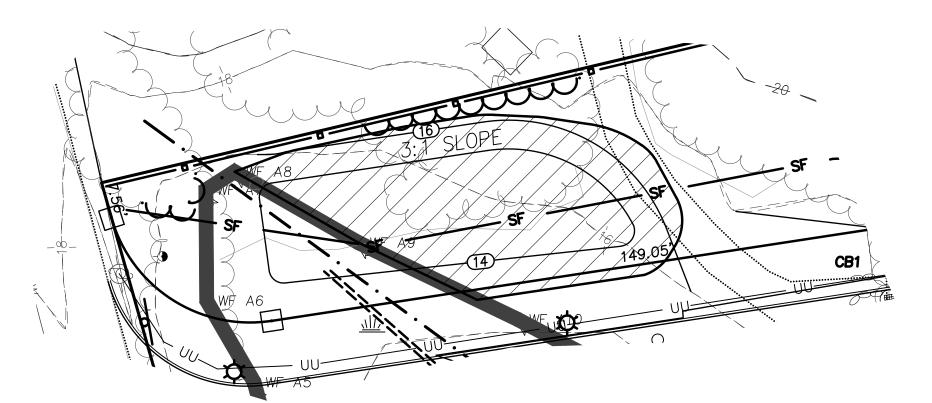

WETLAND REPLICATION

AREA #1


HORIZ. SCALE: 1"=20'

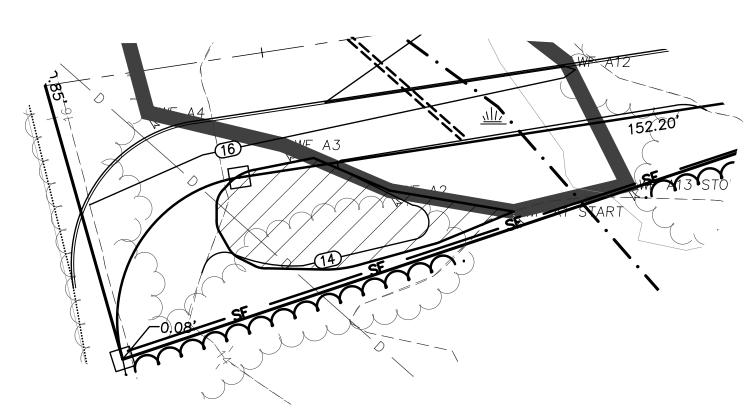

WETLAND REPLICATION

AREA #2

HORIZ. SCALE: 1"=20'

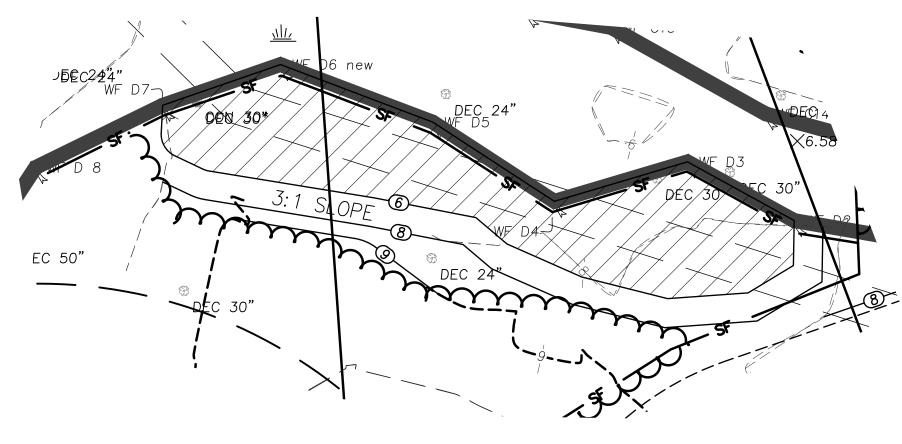

WETLAND REPLICATION

AREA #3

HORIZ. SCALE: 1"=20'

NOTES:

- 1. THE REPLACEMENT AREA SHALL MEET STRICT PERFORMANCE STANDARDS AS LISTED UNDER 310 CMR 10.55(4)(B). CONSTRUCTION OF THE WETLAND REPLACEMENT AREA SHALL BE PERFORMED IN CONFORMANCE WITH THE ORDER OF CONDITIONS ISSUED BY THE CONSERVATION COMMISSION.
- 2. WETLAND REPLACEMENT WORK SHALL BE SUPERVISED BY A WETLAND SCIENTIST APPROVED BY THE SALISBURY CONSERVATION COMMISSION OR ITS AGENT.
- 3. THESE STANDARDS HAVE BEEN SET IN ORDER TO PROTECT THE FUNCTIONS WHICH BORDERING VEGETATED WETLANDS AND BORDERING VEGETATED WETLANDS PROVIDE. THESE STANDARDS SHALL BE MET BY ADHERING TO THE FOLLOWING CONSTRUCTION
- 4. A MEETING SHALL BE SCHEDULED WITH THE CONTRACTOR AND THE WETLAND SCIENTIST PRIOR TO SITE CONSTRUCTION TO REVIEW THE CONSTRUCTION METHODOLOGY. THIS WILL INCLUDE AREAS WITHIN THE APPROVED LIMIT OF WORK FOR HARVESTING SUITABLE SOIL MATERIAL AND DESIGNATED STORAGE AREAS FOR THAT SOIL MATERIAL
- 5. AS REQUIRED IN THE ORDER OF CONDITIONS. ALL EROSION CONTROL MEASURES SHALL BE INSTALLED AND INSPECTED PRIOR TO THE START OF WORK AND THE LIMITS OF THE WETLAND REPLACEMENT AREA SHALL BE CLEARLY MARKED WITH WOODEN STAKES. EROSION CONTROL FENCING SPECIFIC TO THE REPLICATION AREA SHALL REMAIN IN PLACE UNTIL EXPOSED SOILS ARE VEGETATED AND STABLE. HAY BALES USED IN CONJUNCTION WITH THE PERIMETER CONTROL OR USED AS TEMPORARY STABILIZATION
- IN THE AREA OF THE REPLICATION AREA MUST BE FREE OF WEED SPECIES. 6. "O" AND "A" LAYER SOILS FROM THE WETLAND FILL AREAS SHALL BE STRIPPED AND STOCKPILED FOR USE IN THE REPLICATION AREA.
- 7. THE WETLAND REPLACEMENT AREA INDICATED ON THE PLAN SHALL BE EXCAVATED TO THE INDICATED SUBGRADE (SEE WETLAND REPLICATION PROFILE) BEFORE THE REPLACEMENT AREA SOILS ARE PLACED. THE WETLAND SCIENTIST SHALL BE ON-SITE TO INSPECT THE WETLAND REPLACEMENT AREA DURING THE CONSTRUCTION PROCESS AND MAY ADJUST THE FINAL GRADES IN THE WETLAND REPLACEMENT AREA BASED ON OBSERVED HYDROLOGY. WETLAND SOILS SHALL NOT BE PLACED IN THE REPLICATION AREA UNTIL THE WETLAND SCIENTIST HAS AGREED THAT THE ROUGH GRADE HAS ESTABLISHED APPROPRIATE HYDROLOGY.
- 8. THE TRANSITION ZONE BETWEEN THE WETLAND REPLACEMENT AREA AND THE SURROUNDING UPLAND PLANT COMMUNITY ADJACENT TO THE WETLAND REPLACEMENT AREA SHALL BE GRADED TO CREATE A SMOOTH TRANSITIONAL SLOPE BETWEEN THE WETLAND REPLACEMENT AREA AND THE UPLAND PLANT COMMUNITY.
- 9. SITE GRADES AND SLOPES SHALL BE CONSTRUCTED IN AGREEMENT WITH THE GRADING DETAILS SHOWN ON THE APPROVED SITE PLAN, WITH MINOR ADJUSTMENTS APPROVED IN THE FIELD BY THE WETLAND SCIENTIST.
- 10. ONSITE UPLAND SOILS MAY REQUIRE SUPPLEMENTARY DECOMPOSED LEAF LITTER OR

- OTHER APPROVED ORGANIC MATTER, TO PROVIDE A MINIMUM 25% ORGANIC MATTER BY VOLUME. ANY EXISTING/IMPORTED WETLAND SOIL AND SOIL AMENDMENT MATERIAL SHALL BE INSPECTED BY THE WETLAND SCIENTIST FOR ANY OBVIOUS PRESENCE OF INVASIVE/EXOTIC SPECIES PRIOR TO TRANSLOCATION TO THE SITE. IN THE EVENT OFFSITE SOIL IS USED FOR THE WETLAND SOILS, IT SHALL CONTAIN 12-18 % ORGANIC CARBON BY DRY WEIGHT.
- 11. COARSE, WOODY DEBRIS SHALL BE ADDED THROUGHOUT THE REPLACEMENT WETLAND SURFACE AREA TO ACHIEVE COVERAGE OF AT LEAST 5%.
- 12. OPTIMAL PLANTING CONDITIONS OCCUR FROM APRIL 1 MAY 15 IN THE SPRING AND SEPTEMBER 1 - OCTOBER 15. SEEDING AND PLANTING WILL OCCUR ONLY DURING THESE TIME PERIODS UNLESS APPROVED BY THE WETLAND SCIENTIST. WETLAND VEGETATION PLANTED IN THE WETLAND REPLACEMENT AREA MAY INCLUDE PLANTS SALVAGED FROM THE BORDERING VEGETATED WETLAND PROPOSED TO BE FILLED AND TRANSFERRED TO THE WETLAND REPLACEMENT AREA IF DEEMED SUITABLE BY THE WETLAND SCIENTIST. ADDITIONAL NATIVE SHRUBS WILL BE ADDED TO THE PLANTING AREA TO SUPPLEMENT THE SALVAGED MATERIAL AS IDENTIFIED IN THE PLANTING
- 13. A WETLAND SEED MIX SUCH AS FACW WETLAND MEADOW MIX BY ERNST SEEDS, OR APPROVED EQUIVALENT, SHALL BE BROADCAST THROUGHOUT THE AREA AT AN APPLICATION RATE OF 1 LB PER 2,000 S.F. OR AS SPECIFIED BY THE MANUFACTURER, AND IT SHALL BE MULCHED WITH 1-2" THICK LAYER OF STRAW OR OTHER SUITABLE ORGANIC EQUIVALENT AND MAINTAINED UNTIL VEGETATION HAS BEEN ESTABLISHED.
- 14. UPLAND BUFFER ZONES DISTURBED AS A RESULT OF CONSTRUCTION OF THE WETLAND REPLICATION AREA SHALL BE PLANTED WITH NATIVE SHRUBS AND SAPLINGS APPROVED BY THE WETLAND SCIENTIST AND SEEDED WITH A NATIVE NEW ENGLAND CONSERVATION SEED MIX BY NEW ENGLAND WETLAND PLANTS, INC., OR APPROVED EQUIVALENT, AT AN APPLICATION RATE OF 1 LB PER 1,750 SF OR AS SPECIFIED BY THE MANUFACTURER, AND IT SHALL BE MULCHED WITH 1-2" THICK LAYER OF STRAW OR OTHER SUITABLE ORGANIC EQUIVALENT AND MAINTAINED UNTIL VEGETATION HAS BEEN ESTABLISHED.
- 15. THE WETLAND REPLICATION AREA SHALL BE INSPECTED MONTHLY BY THE WETLAND SCIENTIST UNTIL THE AREA IS 75% UNIFORMLY VEGETATED AND STABLE, AND UNTIL THE WETLAND SCIENTIST DETERMINES THAT THE RESTORATION AREA EROSION CONTROLS CAN BE REMOVED. INSPECTIONS CAN BE SUSPENDED DURING FROZEN CONDITIONS. UPON REACHING STABILITY, TWO ANNUAL INSPECTIONS SHALL BE MADE OF THE COMPLETED REPLACEMENT AREA BY THE WETLAND SCIENTIST IN COMPLIANCE WITH MASSACHUSETTS INLAND WETLAND REPLICATION GUIDELINES, MARCH, 2002 IN ORDER TO ASSESS THE SUCCESS OF THE WETLAND REPLICATION AREA.
- 16. DURING THE TWO ANNUAL INSPECTIONS OF THE REPLACEMENT WETLAND AREA, THE CONTRACTOR SHALL REMOVE BY HAND ALL INVASIVE PLANT SPECIES AS IDENTIFIED BY THE WETLAND SCIENTIST.

TOWN CLERK: I HEREBY CERTIFY THAT NO APPEAL HAS BEEN FILED WITHIN THE 21 DAYS AS PRESCRIBED BY MASS. GENERAL LAWS CHAPTER 41 SECTION 81-88.

TOWN CLERK DATE

FOR REGISTRY USE

PLANNING BOARD APPROVAL UNDER SUBDIVISION CONTROL LAW

DATE


BVW restoration area**

Common	Latin	comments	Quantity	Plant	Wetland				
Name Name				Size	Status				
plant size k	olant size based on availability – sizes based on New England Wetland Plants – typical.								
Winterberr	yllex	Group in 6 or more, 5 to 7 feet on center	24	2-3'	FACW+				
Holly	verticillata								
Silky	lky Cornus Plant 8 to 10 feet on center with tubelings planted 3 feet on		24	3-4'	FACW				
Dogwood	amomum	center to fill in area around and between plants							
Red-osier	Cornus	Plant 8 to 10 feet on center with tubelings planted 3 feet on		3-4'	FACW+				
Dogwood	sericea	center to fill in area around and between plants							
Silky	Cornus	Plant 3 feet on center around larger of same species to create		tubelings	FACW				
Dogwood	amomum	dense clusters							
Red-osier	osier Cornus Plant 3 feet on center around larger of same species to create		120*	tubelings	FACW+				
Dogwood	sericea	dense clusters							
Pussy	Salix	Plant in groups of 6 or more, 4 to 6 feet on center towards	30*	Tubelings	FACW				
Willow	discolor	upland side of replication area							

^{*}Actual quanties to plant and purchase are higher, – available in trays of 38, round up for ordering purposes

WETLAND REPLICATION PLANTING LIST

N.T.S.

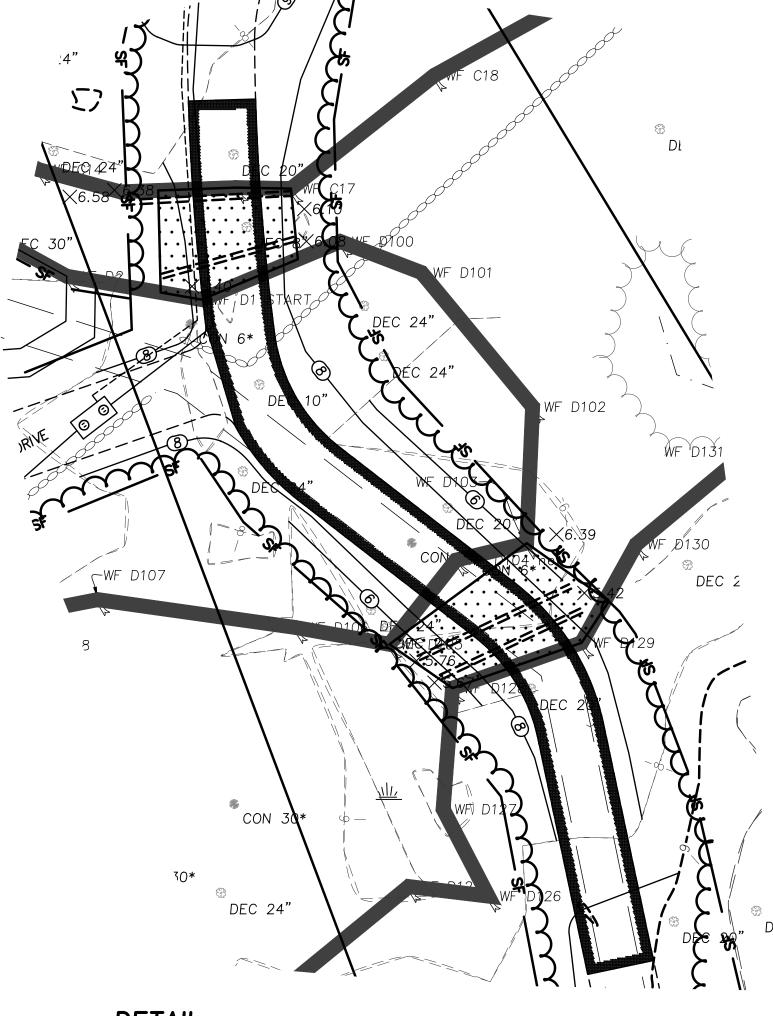

DETAIL WETLAND CROSSINGS

HORIZ. SCALE: 1"=20'

THAT THIS PLAN CONFORMS TO THE RULES AND REGULATIONS OF THE REGISTRY OF DEEDS.



OLD SILVER ESTUARY ON LITTLE RIVER, LLC

PREPARED FOR

3/7/23 23 COLLINS STREET NEWBURYPORT, MA 01950

RESPONSE TO PEER REVIEW RESPONSE TO PEER REVIEW RESPONSE TO PEER REVIEW UPDATE WETFLAGS ADDRESS REVIEWER'S COMMENTS ADDRESS TOWN COMMENTS DATE DESCRIPTION DATE: JUN. 28, 202.

MILLENNIUM ENGINEERING, INC.

JECT: M213946


PLAN OF LAND

SALISBURY, MA SHOWING PROPOSED 6 LOT SUBDIVISION

100 FOREST ROAD


WETLAND REPLICATION **DETAILS**


^{**}Species and sizes may be adjusted based on plant availability

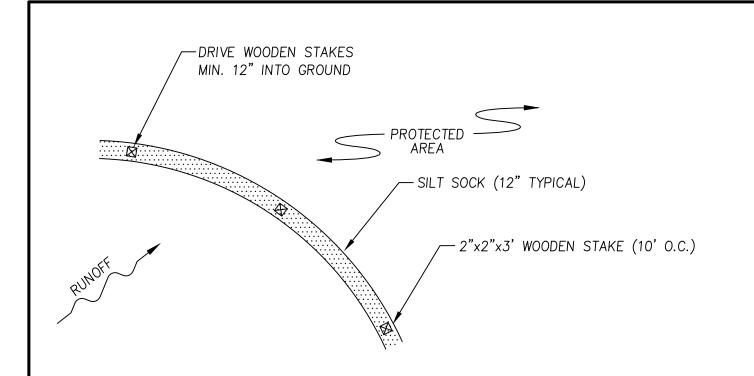

NOTES


- ALL MATERIAL SHALL MEET SPECIFICATIONS BY FILTREXX OR APPROVED EQUAL.
- 2. SILT SOCK SHALL BE INSPECTED WITHIN 24 HOURS AFTER EACH RAINFALL AND AT LEAST DAILY DURING PROLONGED RAINFALL. ANY REPAIRS THAT ARE REQUIRED SHALL BE MADE IMMEDIATELY.
- 3. THE CONTRACTOR SHALL REMOVE SEDIMENT AT THE BASE OF THE UPSLOPE SIDE OF THE SILT SOCK WHEN ACCUMULATION HAS REACHED 1/2 OF THE EFFECTIVE HEIGHT OF THE SILT SOCK.
- 4. SILT SOCK SHALL BE MAINTAINED UNTIL DISTURBED AREA ABOVE THE DEVICE HAS BEEN PERMANENTLY STABILIZED AND CONSTRUCTION ACTIVITY HAS BEEN COMPLETED.
- 5. SEDIMENT DEPOSITS THAT ARE REMOVED OR LEFT IN PLACE AFTER THE SOCK HAS BEEN REMOVED SHALL BE GRADED TO CONFORM WITH THE EXISTING TOPOGRAPHY AND VEGETATED.

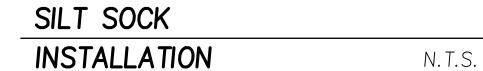

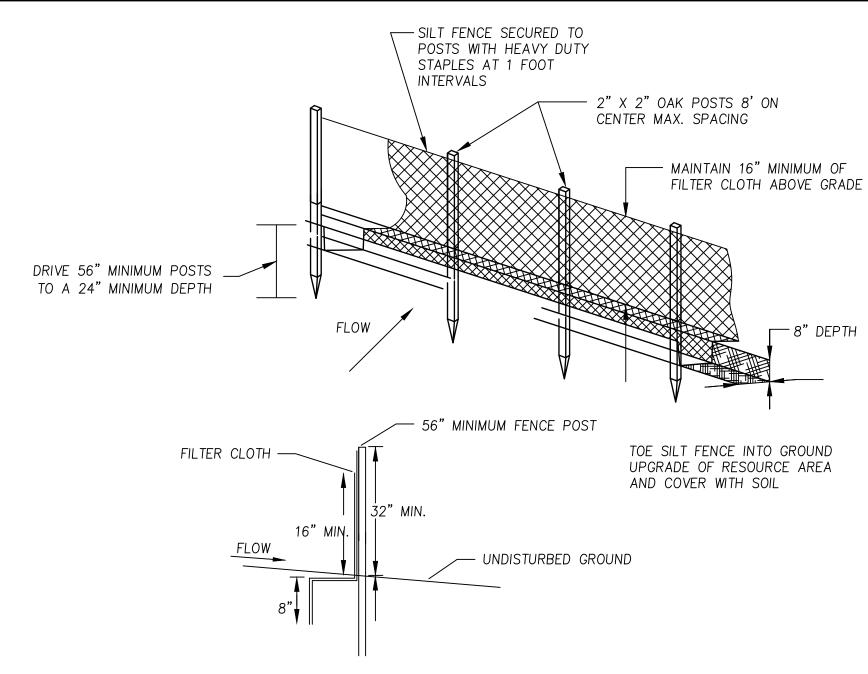

- 1. POSTS SHALL BE DOUBLED AND COUPLED AT FILTER CLOTH SEAMS.
- 2. FILTER CLOTH TO BE FASTENED SECURELY TO SUPPORT NETTING WITH TIES SPACED EVERY 24" AT TOP, MID SECTION, AND BOTTOM.
- WHEN TWO SECTIONS OF FILTER CLOTH ADJOIN EACH OTHER, THEY SHALL BE OVERLAPPED BY 6 INCHES, FOLDED AND STAPLED.
- 4. MAINTENANCE SHALL BE PERFORMED AS NEEDED AND MATERIAL REMOVED WHEN "BULGES" DEVELOP IN THE SILT FENCE.

SILT FENCE INSTALLATION N.T.S.

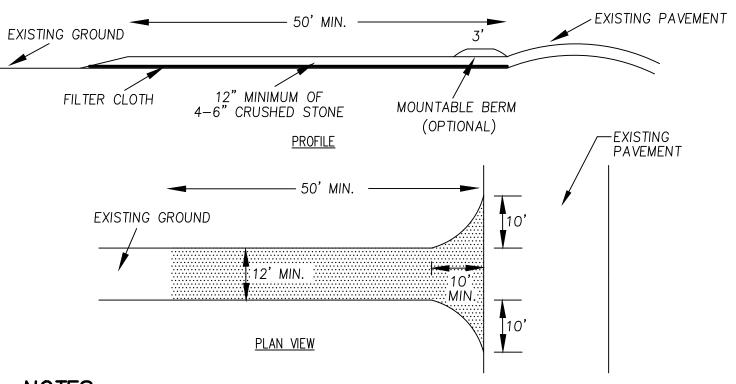

<u>NOTES</u>


- STONE SHALL BE 4-6" CRUSHED STONE OR RECLAIMED STONE.
- THE LENGTH OF THE STABILIZED ENTRANCE SHALL NOT BE LESS THAN 50'. THE THICKNESS OF THE STONE FOR THE STABILIZED ENTRANCE SHALL NOT BE
- LESS THAN 12" 4. GEOTEXTILE FILTER CLOTH SHALL BE PLACED OVER THE ENTIRE AREA PRIOR TO


TRACKED ONTO PUBLIC RIGHTS-OF-WAY MUST BE REMOVED PROMPTLY.

- PLACING THE STONE. 5. ALL SURFACE WATER THAT IS FLOWING TO OR DIVERTED TOWARD THE CONSTRUCTION ENTRANCE SHALL BE PIPED BENEATH THE ENTRANCE. IF PIPING IS IMPRACTICAL, A BERM WITH 5:1 SLOPES THAT CAN BE CROSSED BY VEHICLES MAY BE SUBSTITUTED
- FOR THE PIPE. 6. THE ENTRANCE SHALL BE MAINTAINED IN A CONDITION THAT WILL PREVENT TRACKING OR FLOWING OF SEDIMENT ONTO PUBLIC RIGHTS-OF-WAY. THIS MAY REQUIRE PERIODIC TOP-DRESSING WITH ADDITIONAL STONE AS CONDITIONS DEMAND AND REPAIR AND/OR CLEANOUT OF ANY MEASURES USED TO TRAP SEDIMENT. ALL SEDIMENT SPILLED, WASHED, OR
- WHEELS SHALL BE CLEANED TO REMOVE MUD PRIOR TO ENTRANCE ONTO PUBLIC RIGHTS-OF-WAY. WHEN WASHING IS REQUIRED, IT SHALL BE DONE ON AN AREA STABILIZED WITH STONE WHICH DRAINS INTO AN APPROVED SEDIMENT TRAPPING DEVICE.

STABILIZED CONSTRUCTION **ENTRANCE** N.T.S.

I CERTIFY: THAT THIS PLAN CONFORMS TO THE RULES AND REGULATIONS OF THE REGISTRY OF DEEDS.

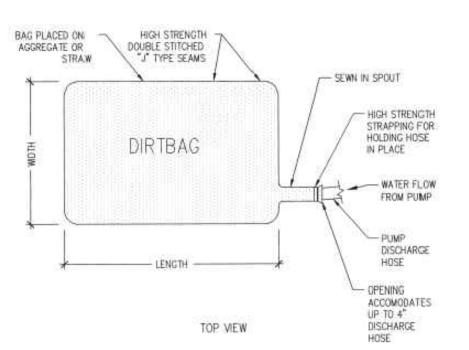

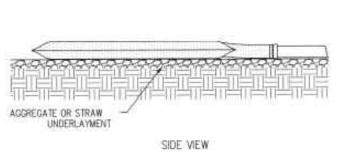

Testing Details:


Dirtbag has been tested under ASTM D-7880 and ASTM-7701. These are standard test methods for determining flow rate of water and suspended solids retention from a closed geosynthetic bag. Testing summary available upon request.

N.T.S.

<u>NOTE</u>

1. "DIRTBAG" DEWATERING BAG BY ACF ENVIRONMENTAL OR APPROVED EQUAL.

TYPICAL DEWATERING DETAIL

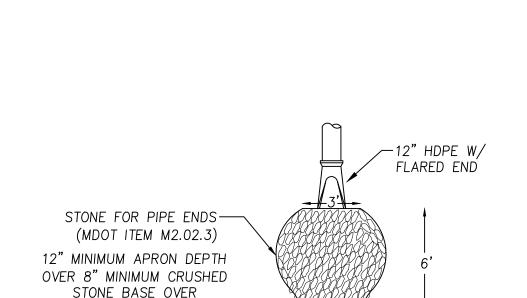

NOTE: GEOSYNTHETIC EROSION CONTROL MAT SHALL BE UNDER ALL RIP-RAP

------9'-----

TYPICAL RIP-RAP APRON DETAIL

COMPACTED BACKFILL

N.T.S.

PLANNING BOARD APPROVAL

UNDER SUBDIVISION CONTROL LAW

DATE

GENERAL EROSION CONTROL NOTES

- 1. ALL EROSION CONTROL SHALL BE INSTALLED BEFORE THE START OF CONSTRUCTION. EROSION CONTROL SHALL BE REMOVED UPON COMPLETION OF THE PROJECT AND STABILIZATION OF ALL SOIL. 2. ALL FILL SHALL BE FREE OF STUMPS AND LARGE STONES.
- ANY STANDING BODIES OF WATER CREATED DURING EXCAVATION SHALL BE ELIMINATED.
- 4. ACCUMULATED SEDIMENT DEPOSITS UPSTREAM OF BARRIERS SHALL BE PROPERLY DISPOSED OF ON A REGULAR BASIS.
- 5. AREAS OUTSIDE THE LIMITS OF WORK (EROSION CONTROL/SILT FENCE LOCATIONS) DISTURBED BY THE CONTRACTOR DURING CONSTRUCTION SHALL BE RESTORED TO THEIR ORIGINAL CONDITION AT THE EXPENSE OF THE CONTRACTOR.
- 6. THE CONTRACTOR IS RESPONSIBLE FOR MAINTAINING EROSION AND/OR SEDIMENT CONTROLS DURING CONSTRUCTION. HE/SHE SHALL INSPECT CONTROLS WEEKLY AND AFTER EVERY 0.5" OF RAINFALL. REPAIRS, IF REQUIRED, SHALL BE MADE IMMEDIATELY.
- 7. TEMPORARY GROUND COVER SHALL BE ESTABLISHED IN AREAS OF CONSTRUCTION WHERE REQUIRED BY THE SALISBURY CONSERVATION COMMISSION.
- 8. ANY DISTURBED AREAS OF THE SITE NOT USED FOR ROADWAY OR UTILITY CONSTRUCTION SHALL BE STABILIZED WITH LOAM AND SEED UNTIL FURTHER DISTURBANCE IS REQUIRED FOR BUILDING CONSTRUCTION.
- 9. PROVIDE SILT SACK OR APPROVED EQUAL AT ALL CATCH BASINS.
- 10. A MINIMUM OF 6" OF LOAM SHALL BE INSTALLED ON ALL DISTURBED UNPAVED SURFACES.
- 11. PERMANENT SEED MIX SHALL BE MA STATE SLOPE MIXTURE (50% CREEPING RED FESCUE, 30% KENTUCKY 31 TALL FESCUE, 10% ANNUAL RYEGRASS, 5% RED TOP, 5% LADINO CLOVER) AND MA STATE PLOT MIXTURE (50% CREEPING RED FESCUE, 25% 85/80 KENTUCKY BLUEGRASS, 10% ANNUAL RYEGRASS, 10% RED TOP, 5% LADINO CLOVER)
- 12. AN AREA SHALL BE CONSIDERED STABLE IF ONE OF THE FOLLOWING HAS OCCURRED: BASE COURSE GRAVELS HAVE BEEN INSTALLED IN AREAS TO BE PAVED; A MINIMUM OF 85% VEGETATED GROWTH HAS BEEN ESTABLISHED; A MINIMUM OF 3" OF NON-EROSIVE MATERIAL SUCH AS STONE OR RIPRAP HAS BEEN INSTALLED; OR EROSION CONTROL
- BLANKETS HAVE BEEN PROPERLY INSTALLED. 13. ALL PROPOSED VEGETATED AREAS WHICH DO NOT EXHIBIT A MINIMUM OF 85% VEGETATIVE GROWTH BY OCT. 15TH, OR WHICH ARE DISTURBED AFTER OCT. 15TH, SHALL BE STABILIZED BY SEEDING AND INSTALLING EROSION CONTROL BLANKETS ON SLOPES GREATER THAN 3:1, AND SEEDING AND PLACING 3 TO 4 TONS OF MULCH PER ACRE, SECURED WITH ANCHORED NETTING, ELSEWHERE. THE INSTALLATION OF EROSION CONTROL BLANKETS OR MULCH AND NETTING SHALL NOT OCCUR OVER ACCUMULATED SNOW OR ON FROZEN GROUND AND SHALL
- 14. ALL DITCHES OR SWALES WHICH DO NOT EXHIBIT A MINIMUM OF 85% VEGETATIVE GROWTH BY OCT. 15TH, OR WHICH ARE DISTURBED AFTER OCT. 15TH, SHALL BE STABILIZED TEMPORARILY WITH STONE OR EROSION CONTROL BLANKETS APPROPRIATE FOR THE DESIGN FLOW CONDITIONS.


SCALE: AS NOTED

DATE: JUN. 28, 2022

TOWN CLERK: I HEREBY CERTIFY THAT NO APPEAL HAS BEEN FILED WITHIN THE 21 DAYS AS PRESCRIBED BY MASS. GENERAL LAWS CHAPTER 41 SECTION 81-88.

> TOWN CLERK DATE

> > FOR REGISTRY USE

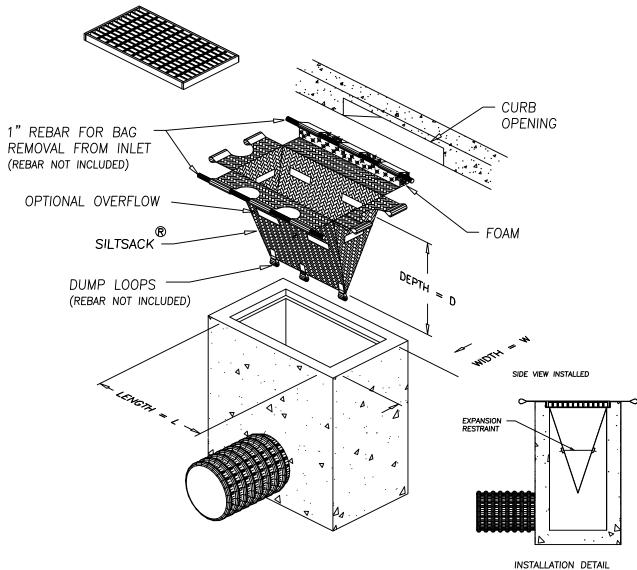

<u>NOTES</u>

- 1. TO INSTALL SILTSACK IN THE CATCH BASIN, REMOVE THE GRATE AND PLACE THE SACK IN THE OPENING. HOLD APPROXIMATELY SIX INCHES OF THE SACK OUTSIDE THE FRAME. THIS IS THE AREA OF THE LIFTING STRAPS. REPLACE THE GRATE TO HOLD THE SACK IN PLACE.
- 2. WHEN THE RESTRAINT CORD IS NO LONGER VISIBLE, SILTSACK IS FULL AND SHOULD
- BE EMPTIED. 3. TO REMOVE SILTSACK, TAKE TWO PIECES OF 1" DIAMETER REBAR AND PLACE
- OF SILTSACK. 4. TO EMPTY SILTSACK, PLACE UNIT WHERE THE CONTENTS WILL BE COLLECTED. PLACE THE REBAR THROUGH THE LIFT STRAPS (CONNECTED TO THE BOTTOM OF THE SACK) AND LIFT. THIS WILL LIFT SILTSACK FROM THE BOTTOM AND EMPTY THE CONTENTS. CLEAN OUT AND RINSE. RETURN SILTSACK TO ITS ORIGINAL SHAPE AND PLACE BACK

THROUGH THE LIFTING LOOPS ON EACH SIDE OF THE SACK TO FACILITATE THE LIFTING

IN THE BASIN. 5. SILTSACK IS REUSABLE. ONCE THE CONSTRUCTION CYCLE IS COMPLETE, REMOVE SILTSACK FROM THE BASIN AND CLEAN. SILTSACK SHOULD BE STORED OUT OF SUNLIGHT UNTIL NEXT USE.

SILT SACK DETAIL

N.T.S.

CONSTRUCTION **SEQUENCE**

- 1. INSTALL EROSION CONTROL AT LIMIT OF WORK.
- CONSTRUCT STABILIZED CONSTRUCTION ENTRANCE AS DEPICTED.
- REMOVE EXISTING BUILDINGS. CLEAR AND GRUB DEBRIS TO LIMIT OF WORK AND DISPOSE OF PROPERLY.
- 5. STRIP, SCREEN AND STOCKPILE TOPSOIL. TOPSOIL CAN BE TEMPORARILY STOCKPILED ON SITE PROVIDING THAT THE PERIMETER OF THE STOCKPILES ARE PROPERLY STAKED WITH SILT FENCE AT THE TOE OF SLOPE.
- 6. GRADE PAVEMENT TO TOP OF SUBGRADE ELEVATIONS. ALL ROADWAYS MUST BE
- STABILIZED IMMEDIATELY AFTER GRADING. 7. BEGIN BUILDING CONSTRUCTION.
- 8. INSTALL UTILITIES/DRAINAGE STRUCTURES.

TO ATTAIN FINAL DESIGN ELEVATIONS.

- 9. PLACE RIPRAP WHERE SHOWN ON PLANS. LOAM AND HYDROSEED SIDESLOPES AND ALL DISTURBED AREAS WITHIN 72 HOURS. 10. SPREAD, SHAPE, AND COMPACT PAVEMENT SUBBASE AS PER TYPICAL PAVEMENT SECTION
- 11. PERFORM BINDER COURSE PAVING.
- 12. LOAM AND HYDROSEED ANY DISTURBED SURFACES ALONG EDGES OF PAVEMENT AS
- REQUIRED.
- 13. PERFORM FINAL PAVING (TOP COURSE).
- 14. REMOVE EROSION CONTROL.



OLD SILVER ESTUARY ON LITTLE RIVER. LLC 23 COLLINS STREET

NEWBURYPORT, MA 01950

PREPARED FOR

4/13/23 RESPONSE TO PEER REVIEW 3/28/23 RESPONSE TO PEER REVIEW RESPONSE TO PEER REVIEW 3/7/23 1/9/23 UPDATE WETFLAGS C.M.Y. 10/28/22 | ADDRESS REVIEWER'S COMMENTS 8/2/22 ADDRESS TOWN COMMENTS C.M.Y. NO. DATE DESCRIPTION



BE COMPLETED IN ADVANCE OF THAW OR SPRING MELT EVENTS.

MILLENNIUM ENGINEERING, INC. ENGINEERING AND LAND SURVEYING 62 ELM ST. SALISBURY, MA 01952 (978) 463-8980

DESG. BY: C.M.Y.

CHKD. BY: E.W.B.

13 HAMPTON RD. EXETER, NH 03833 (603) 778-0528


ROJECT: M213946


PLAN OF LAND


SALISBURY, MA


SHOWING PROPOSED 6 LOT SUBDIVISION 100 FOREST ROAD


EROSION CONTROL **DETAILS**

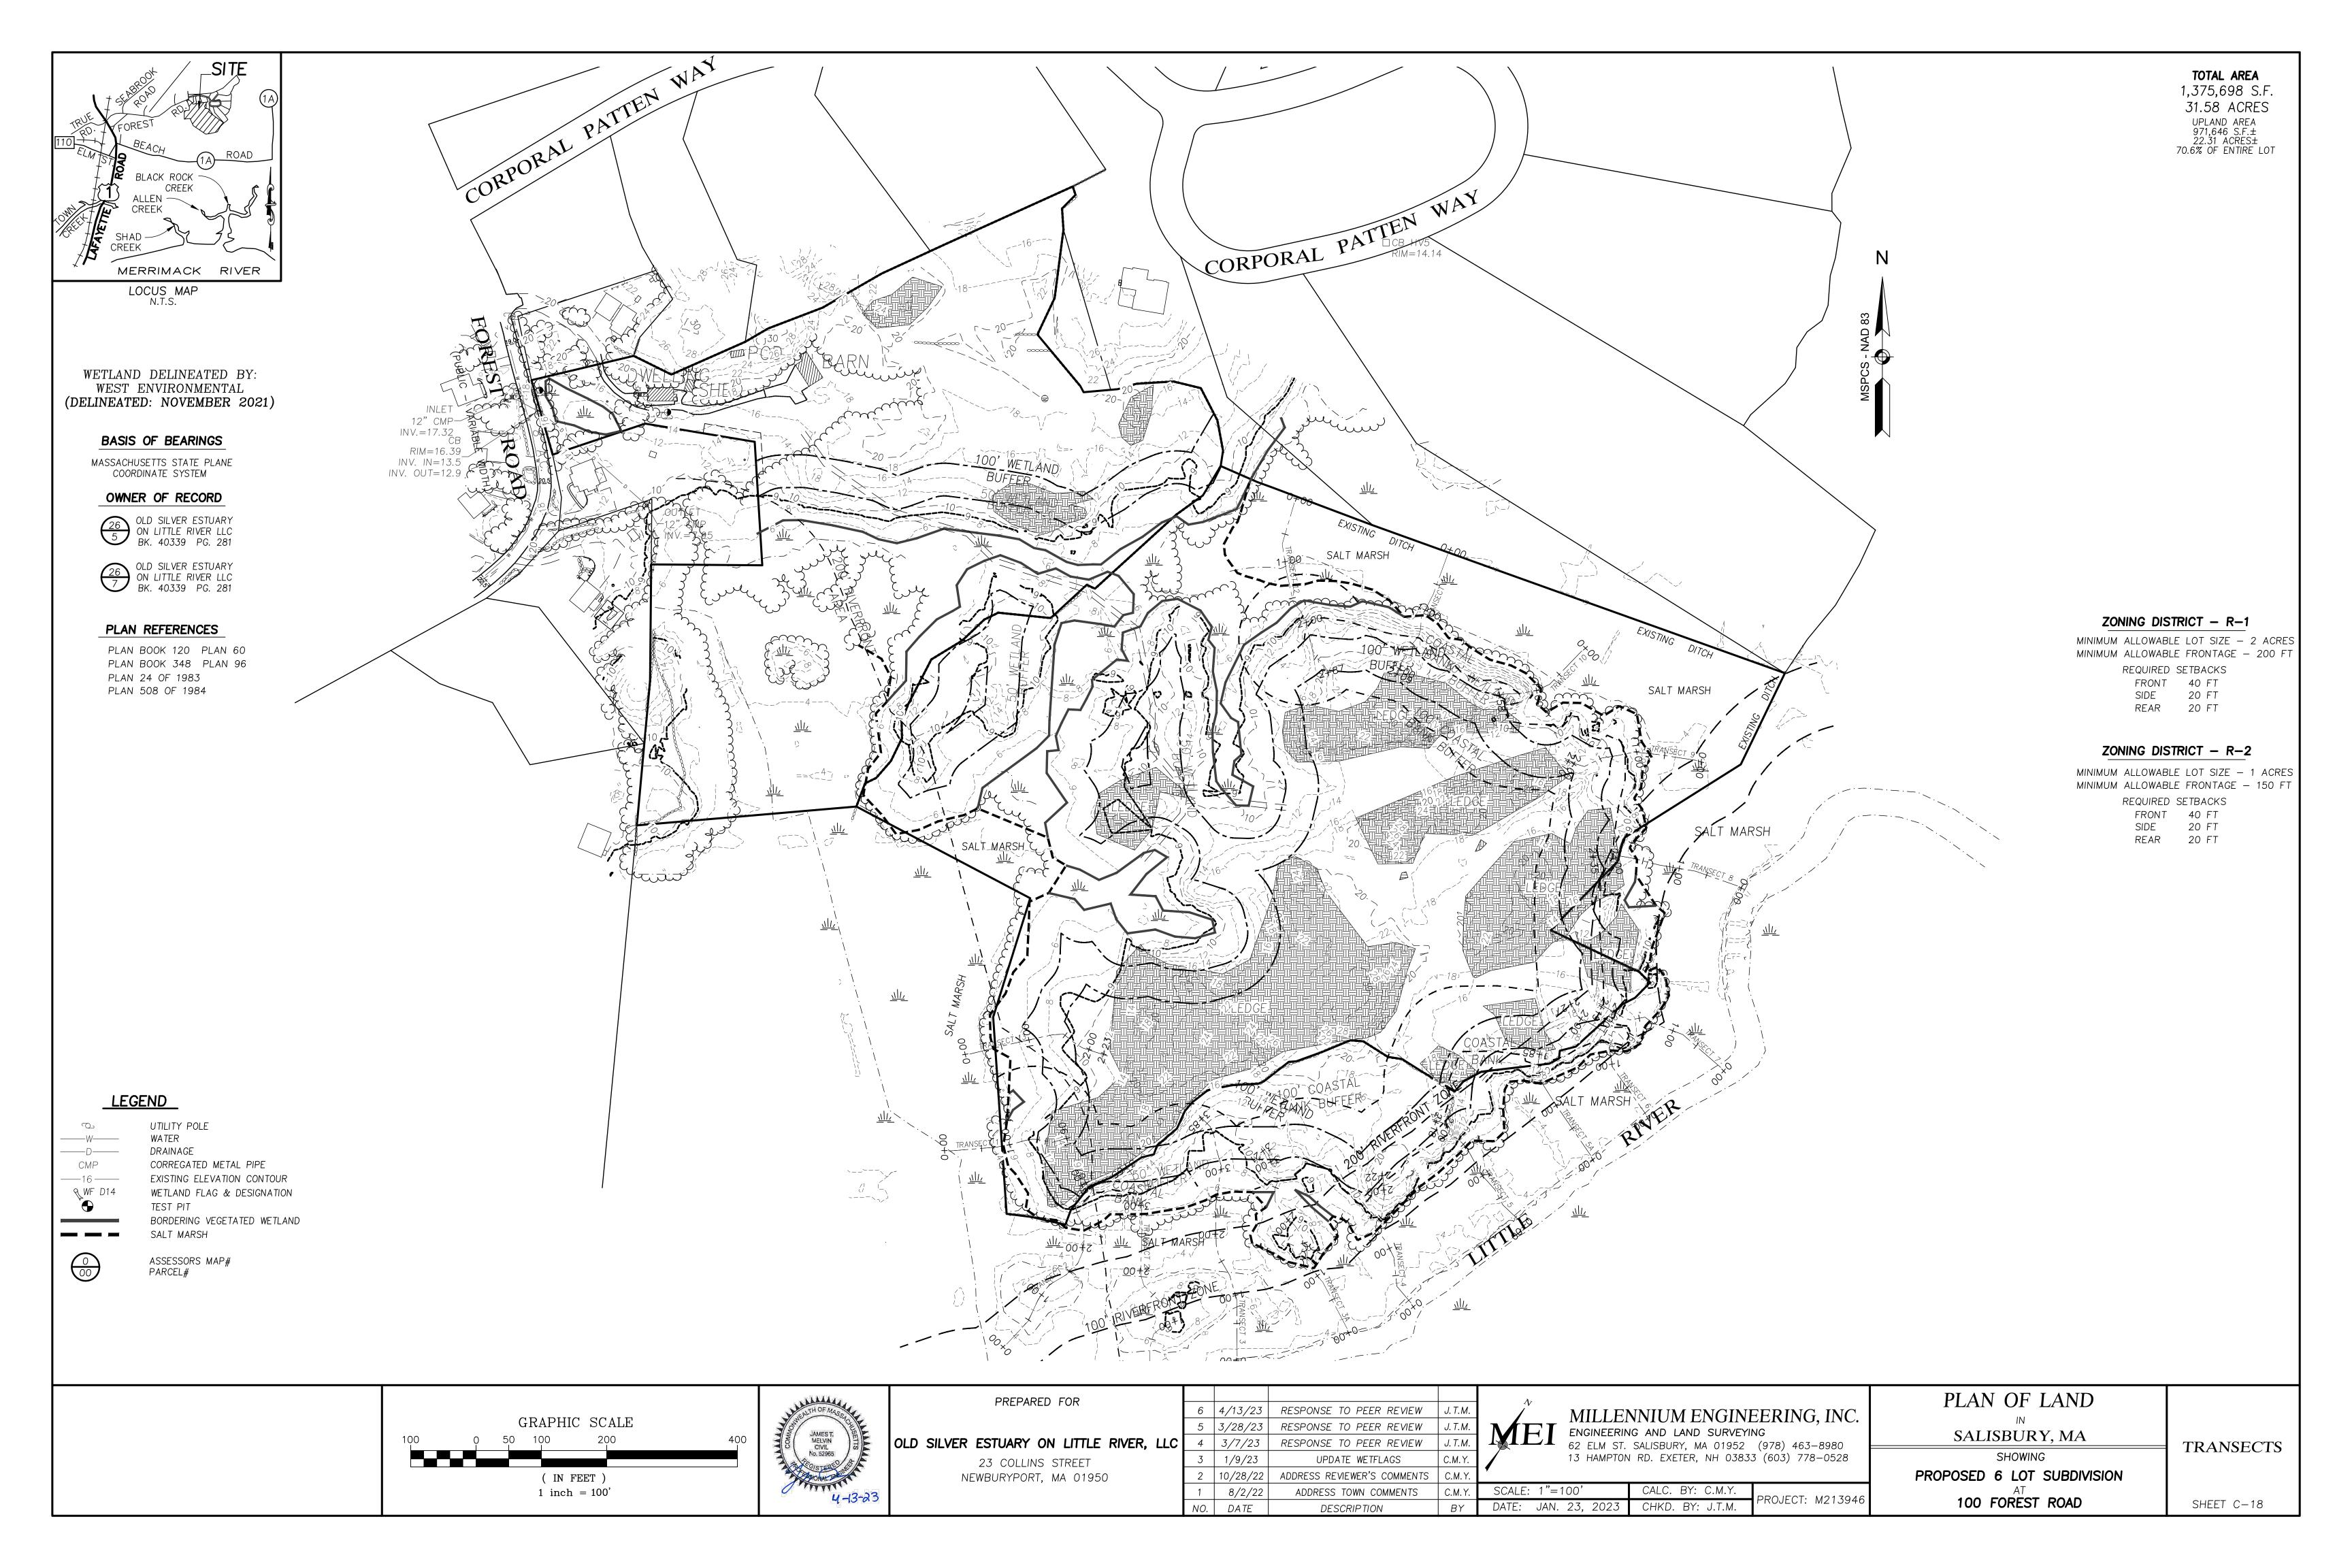

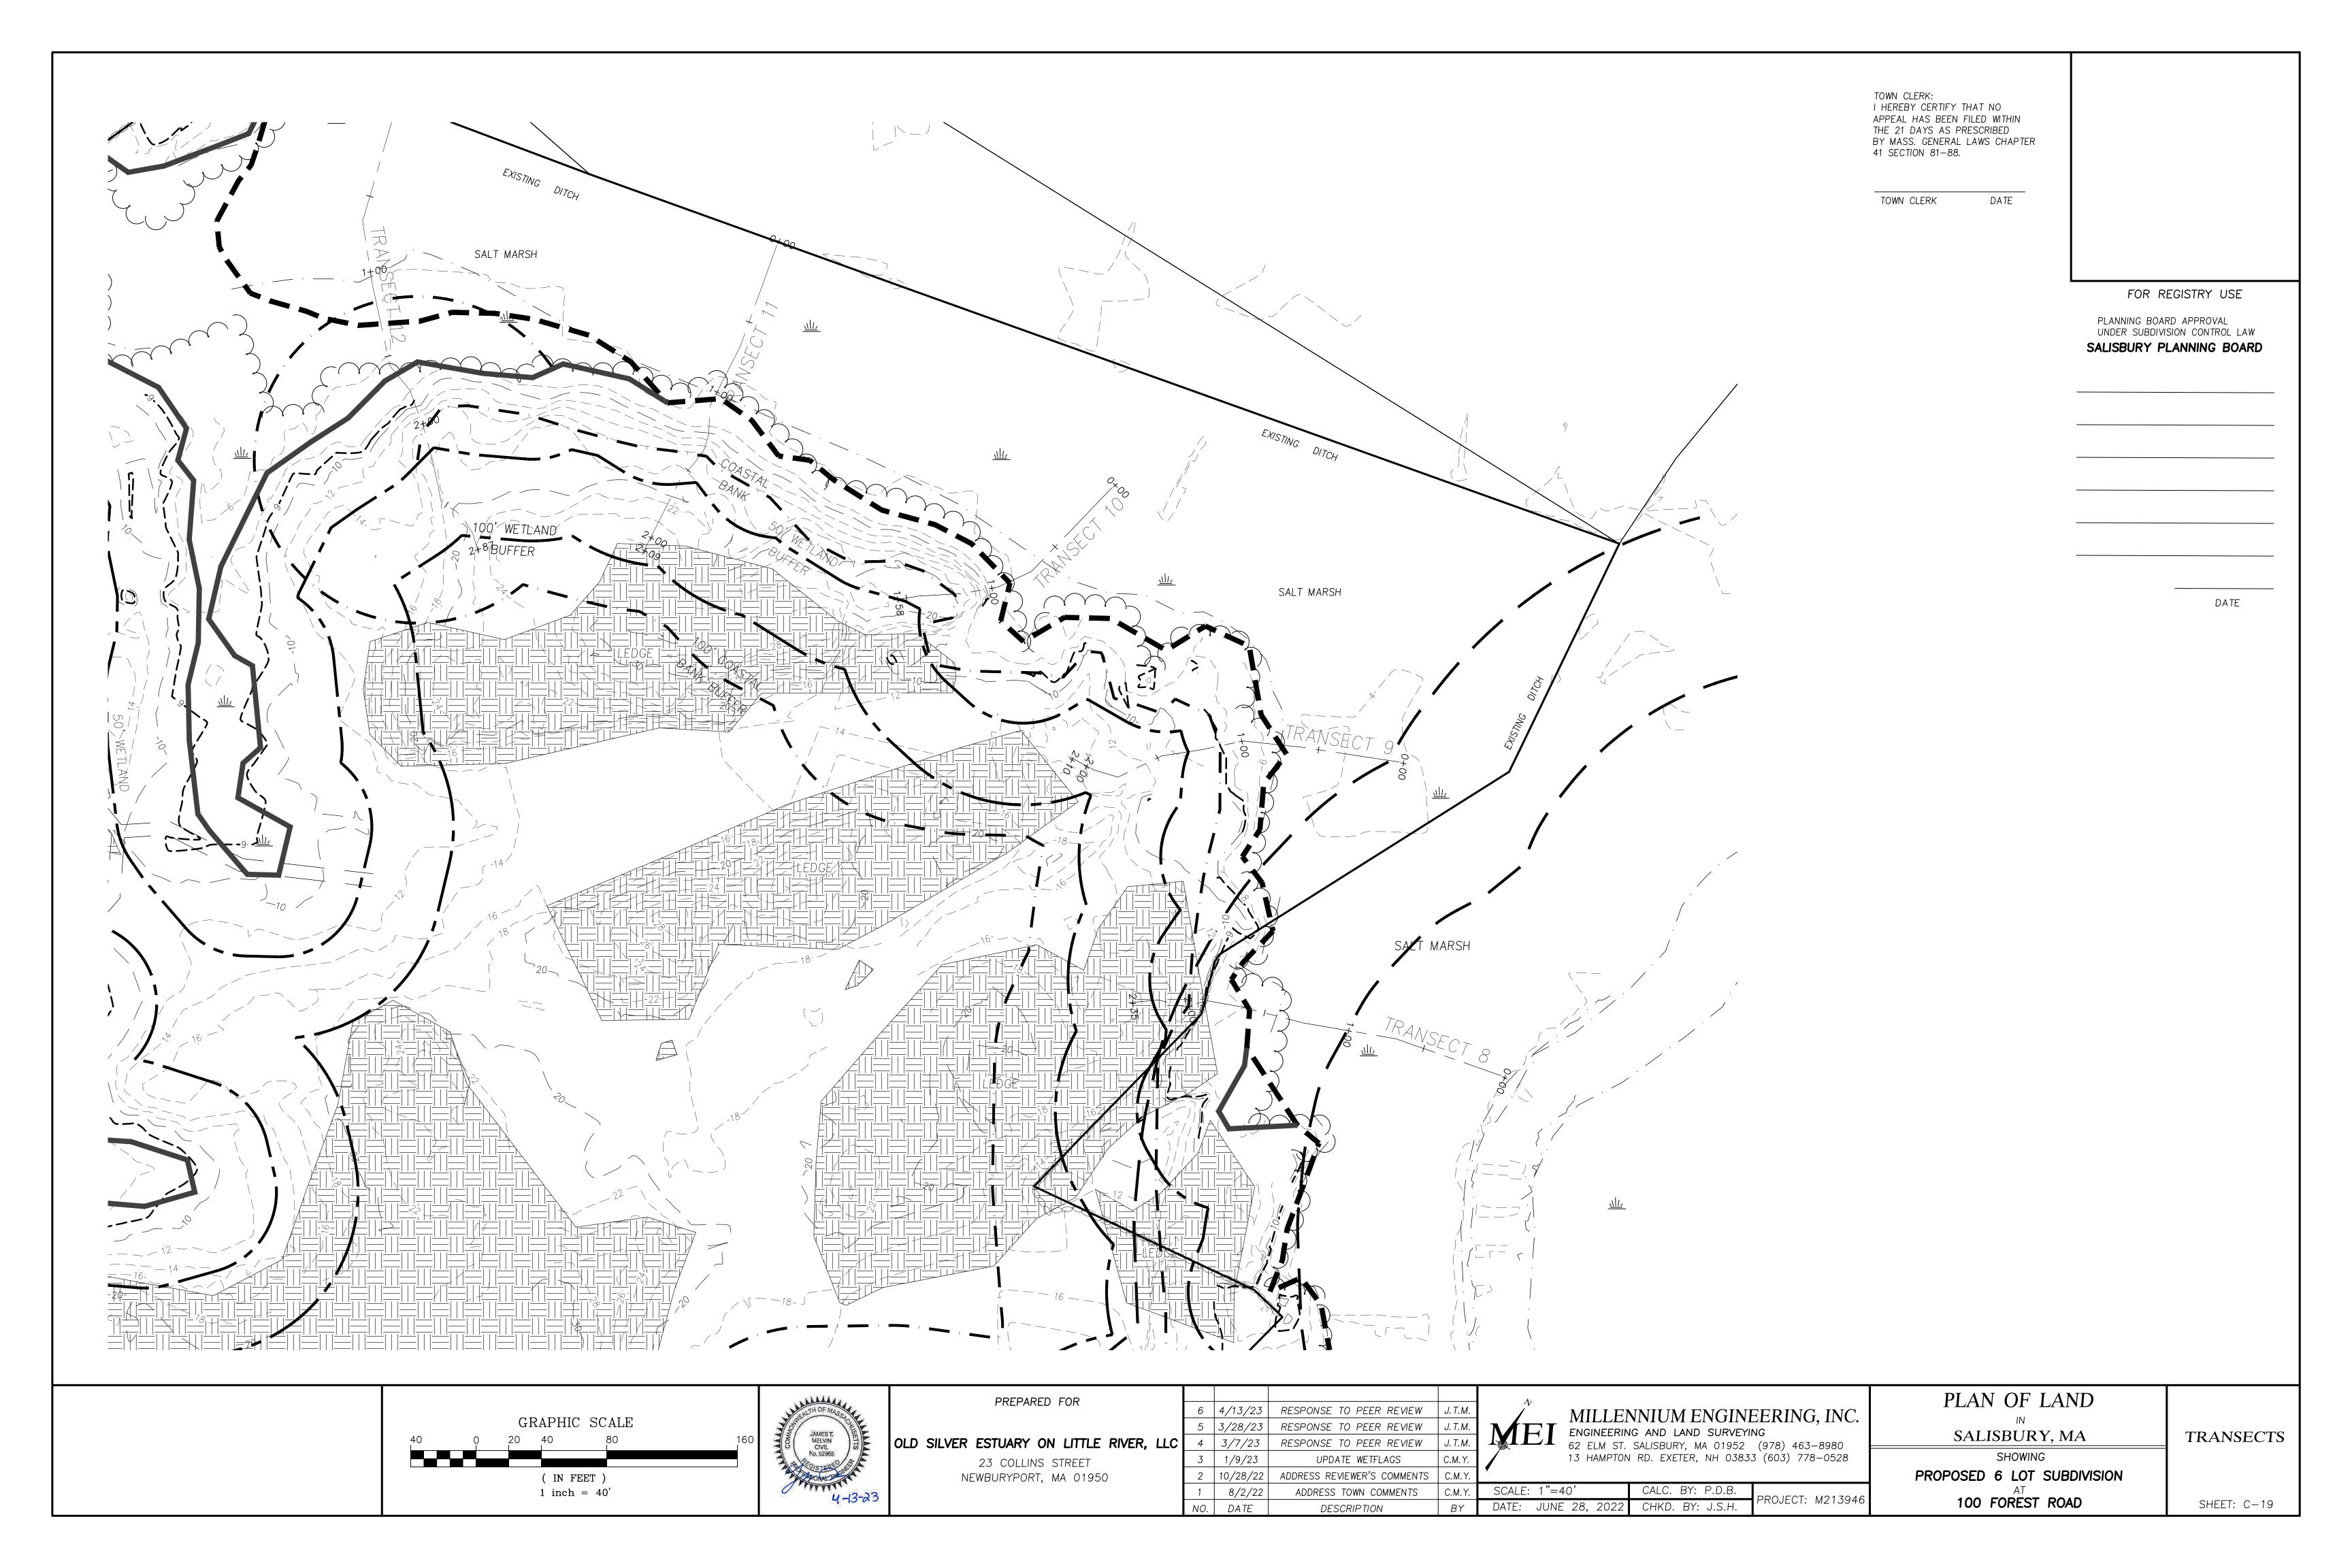

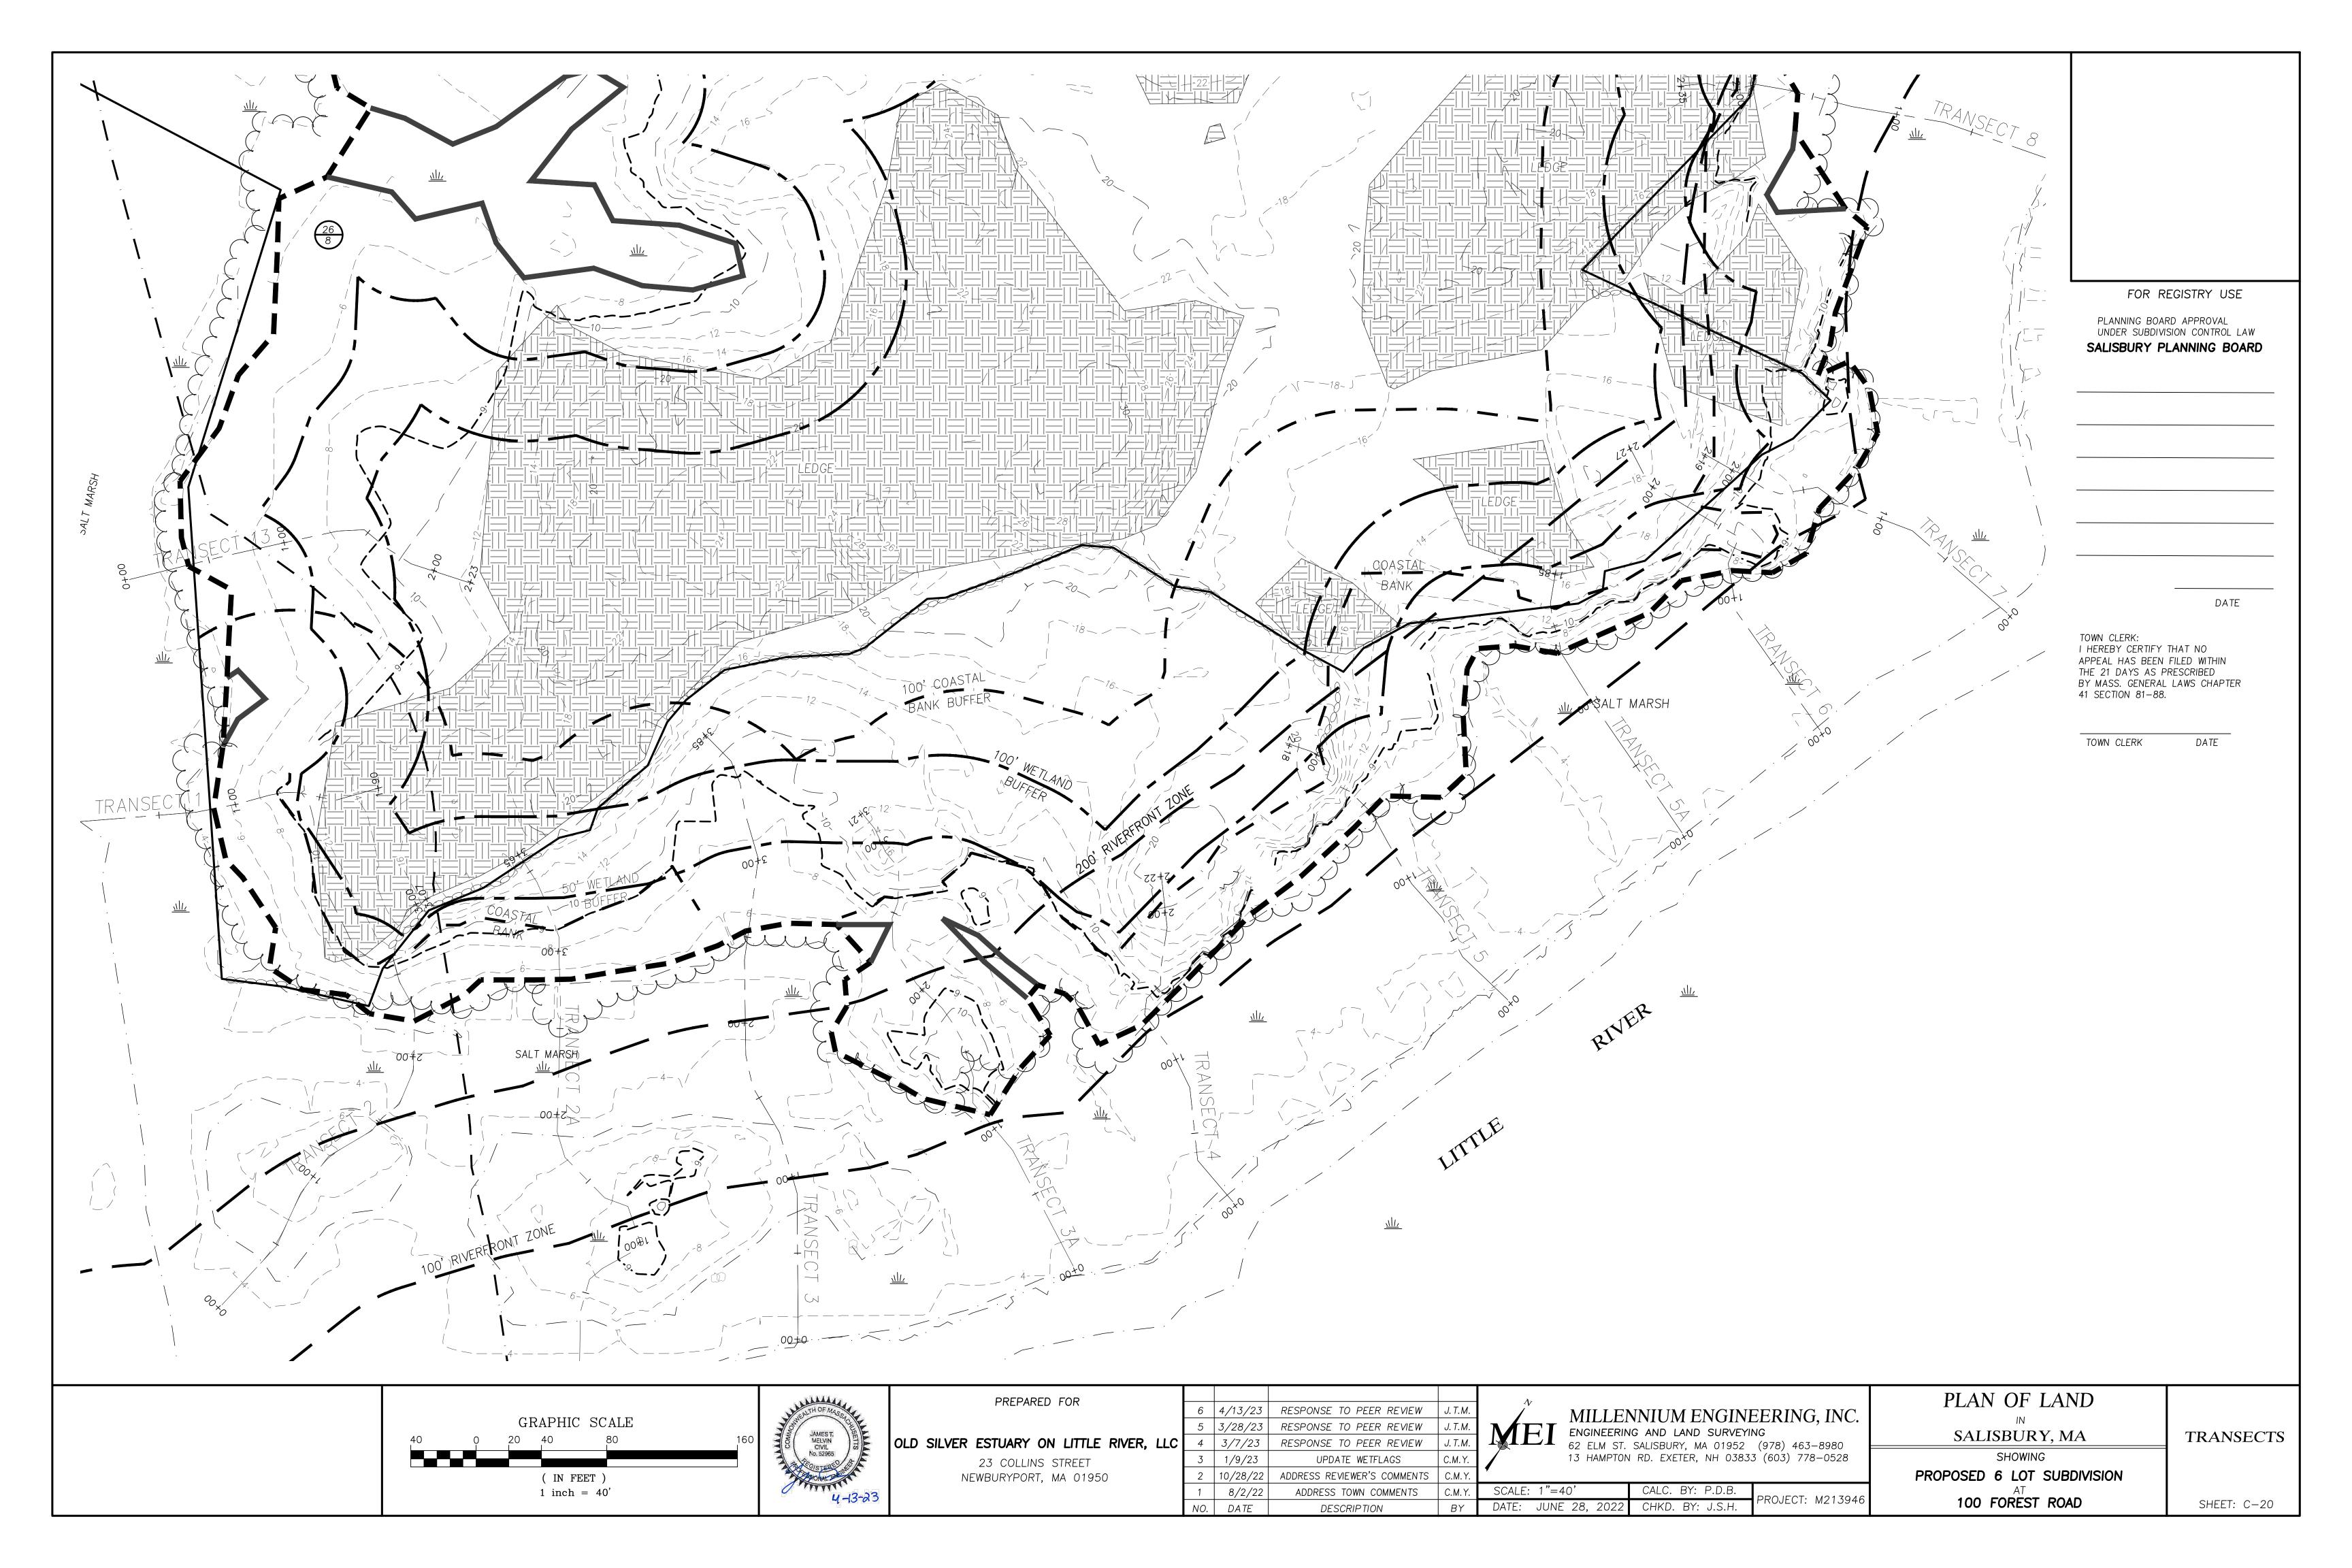

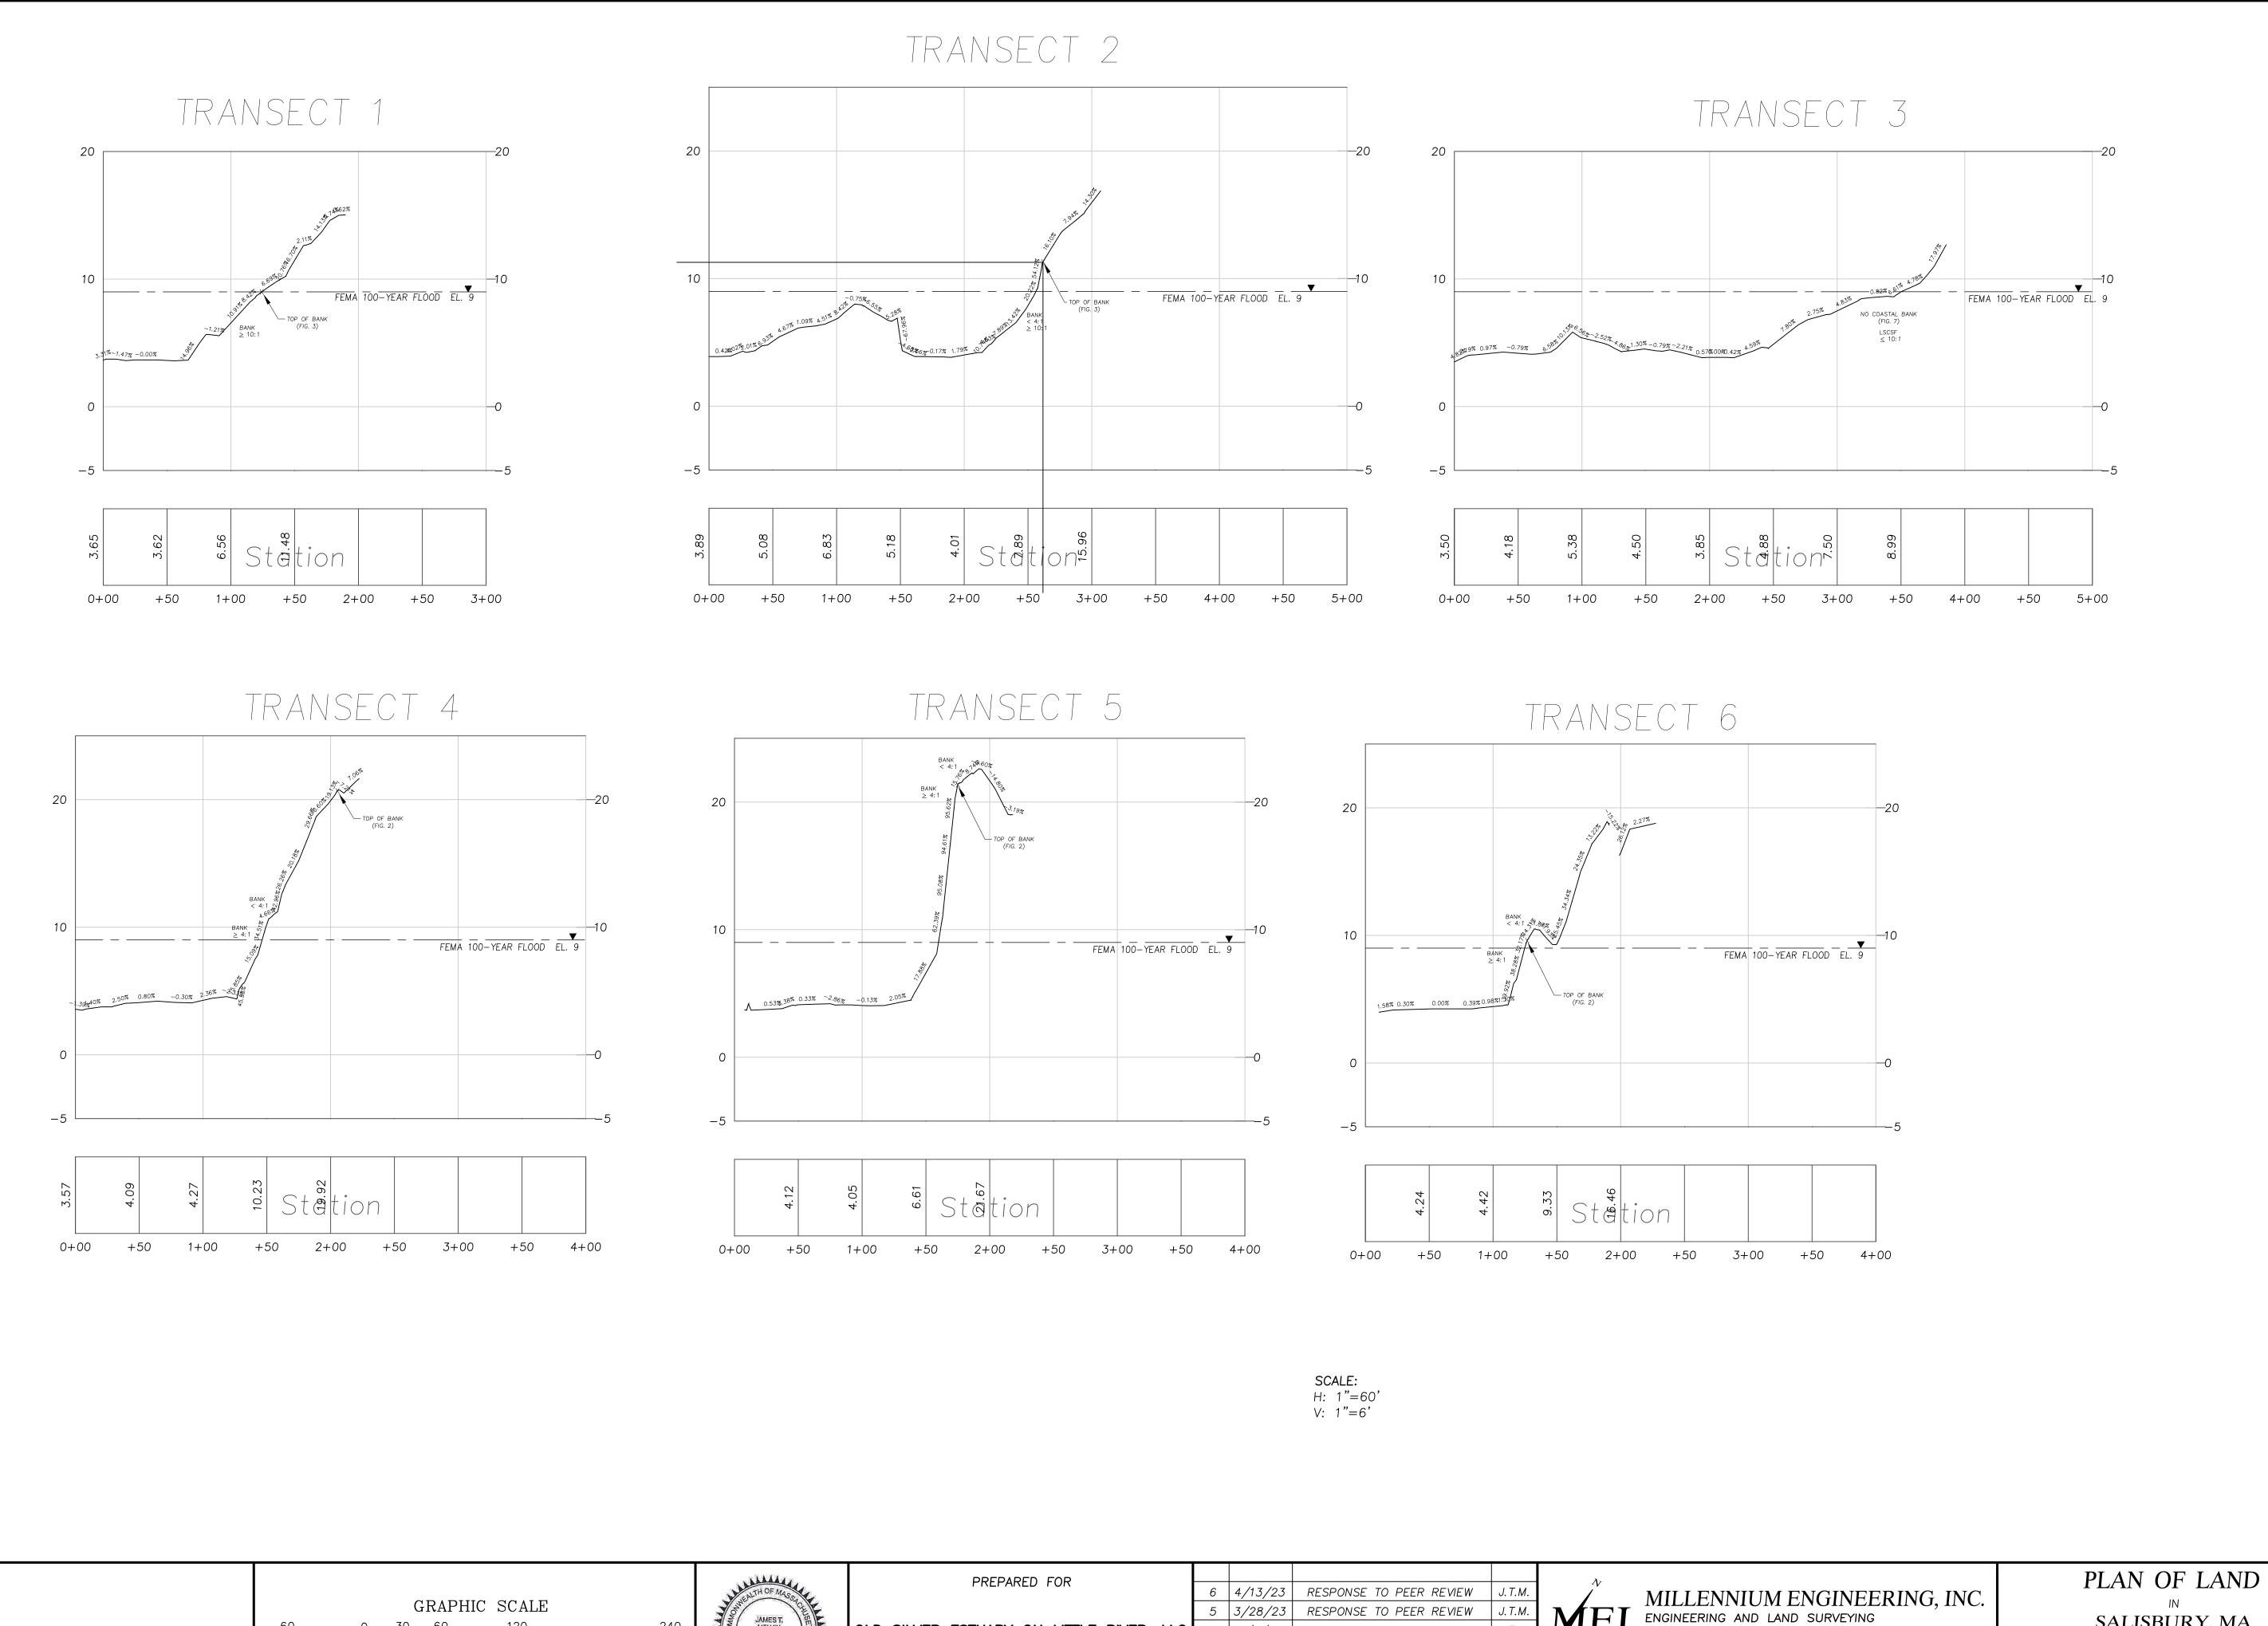

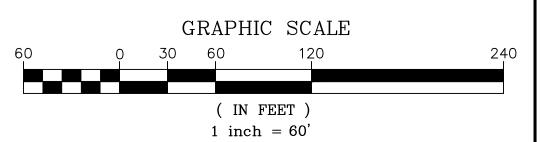



OLD SILVER ESTUARY ON LITTLE RIVER, LLC
23 COLLINS STREET
NEWBURYPORT, MA 01950

	6	4/13/23	RESPONSE TO PEER REVIEW	J.T.M.		
	5	3/28/23	RESPONSE TO PEER REVIEW	J.T.M.		
LC	4	3/7/23	RESPONSE TO PEER REVIEW	J.T.M.		
	3 1/9/23 UPDATE WETFLAGS					
	2	10/28/22	ADDRESS REVIEWER'S COMMENTS	C.M.Y.		
	1	8/2/22	ADDRESS TOWN COMMENTS	C.M.Y.		
	NO	DATE	DESCRIPTION	RY		

	MILLENNIUM ENGINEERING, 2 ENGINEERING AND LAND SURVEYING 62 ELM ST. SALISBURY, MA 01952 (978) 463-89
IMEL	ENGINEERING AND LAND SURVEYING
	13 HAMPTON RD. EXETER, NH 03833 (603) 778-0

CALC. BY: C.M.Y.

CHKD. BY: J.T.M.

SCALE: 1"=60'

DATE: JAN. 23, 2023

, INC.	_
8980 -0528	
	PROP

PROJECT: M213946


SALISBURY, MA


SHOWING


TRANSECTS


ROPOSED 6 LOT SUBDIVISION


100 FOREST ROAD

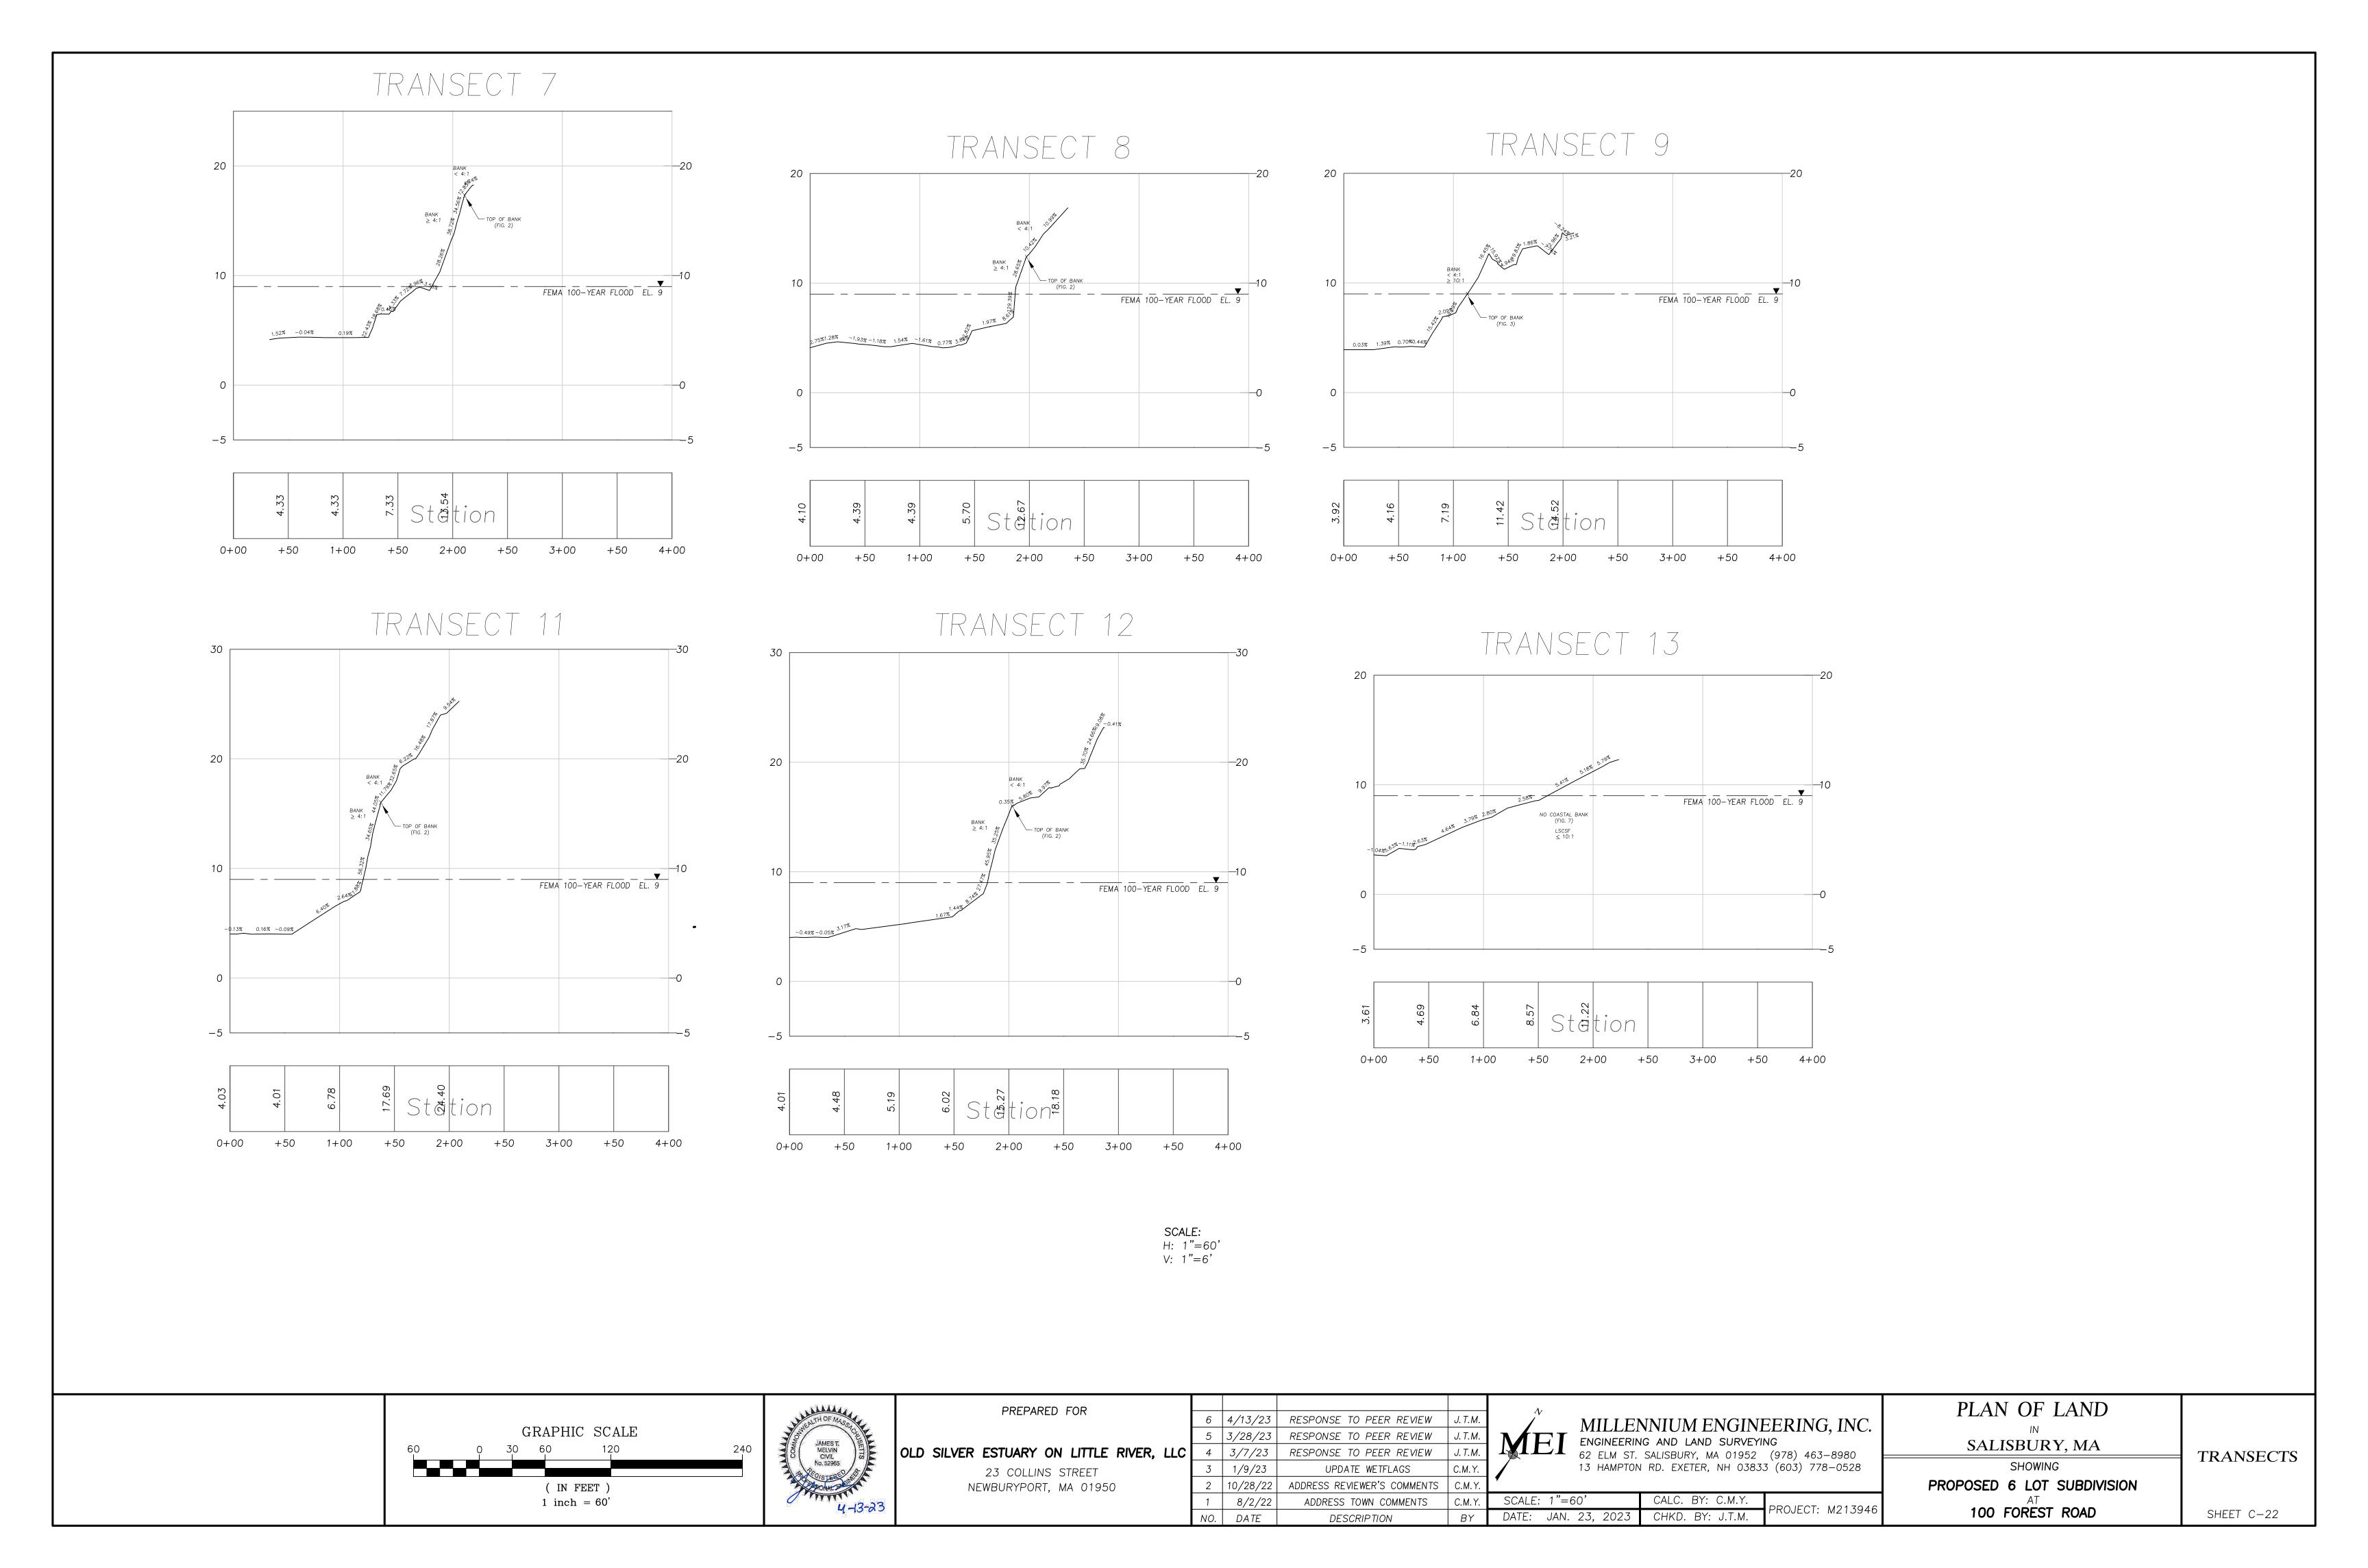

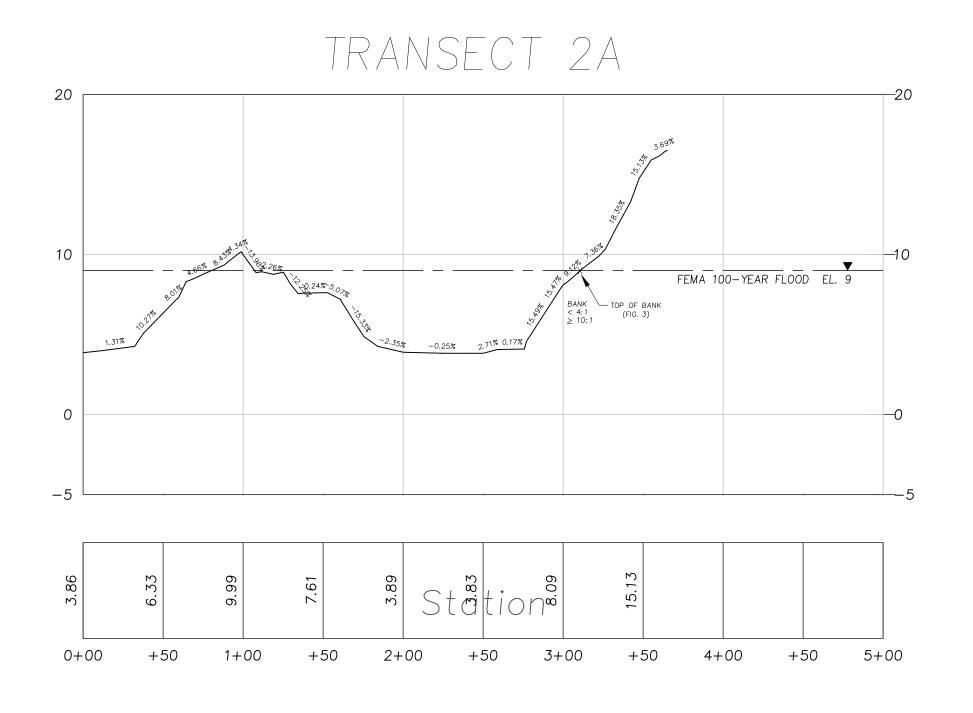


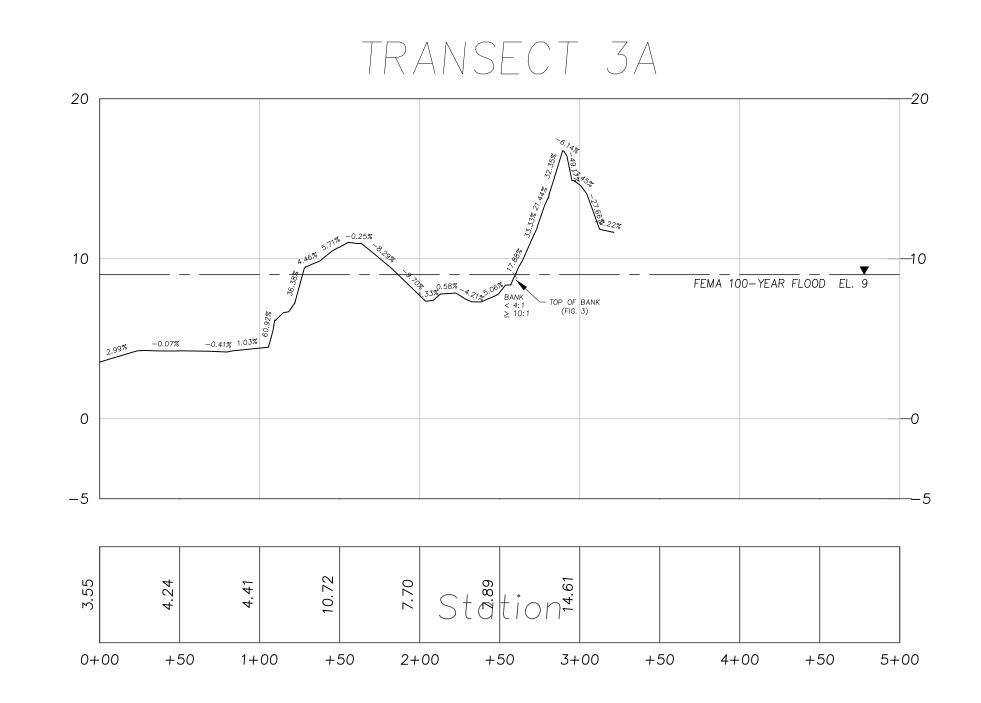

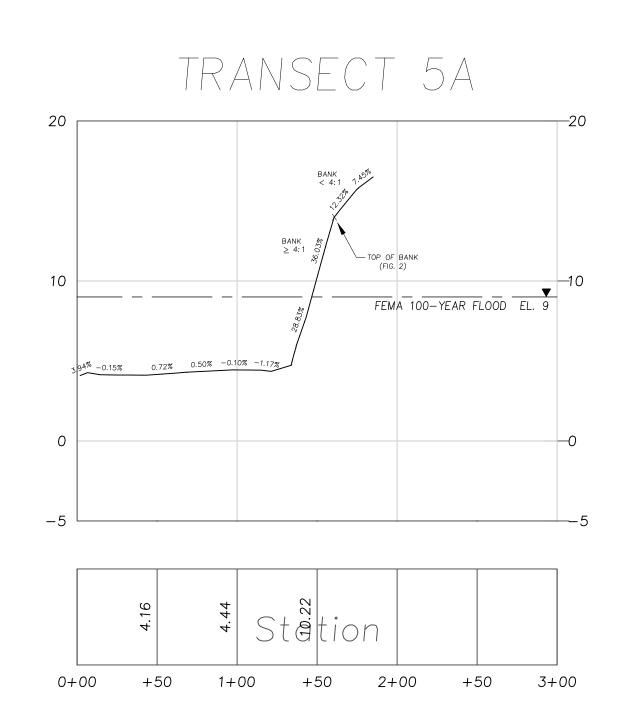

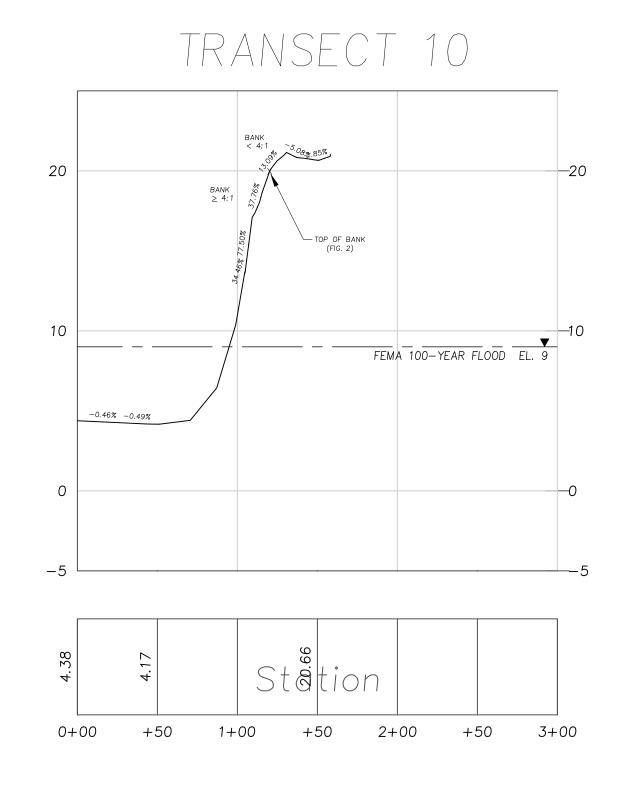

SCALE: H: 1"=60' V: 1"=6'

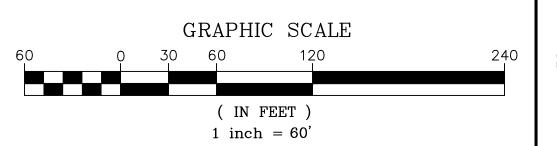



OLD SILVER ESTUARY ON LITTLE RIVER, LLC
23 COLLINS STREET
NEWBURYPORT, MA 01950

PREPARED FOR

	6	4/13/23	RESPONSE TO PEER REVIEW	J.T.M.			
	5	3/28/23	RESPONSE TO PEER REVIEW	J.T.M.			
LC	4	3/7/23	RESPONSE TO PEER REVIEW	J.T.M.			
	3 1/9/23 UPDATE WETFLAGS						
	2	10/28/22	ADDRESS REVIEWER'S COMMENTS	C.M.Y.			
	1	8/2/22	ADDRESS TOWN COMMENTS	C.M.Y.			
	NO.	DATE	DESCRIPTION	BY			

MILLENNIUM ENGINEERING, INC. ENGINEERING AND LAND SURVEYING 62 ELM ST. SALISBURY, MA 01952 (978) 463-8980
13 HAMPTON RD. EXETER, NH 03833 (603) 778-0528

DATE: JAN. 23, 2023 CHKD. BY: J.T.M.

CALC. BY: C.M.Y.

PROJECT: M213946


SCALE: 1"=60'


AN OF LAND
IN
ALISBURY, MA
SHOWING


RY, MA TRANSECTS

PROPOSED 6 LOT SUBDIVISION

100 FOREST ROAD

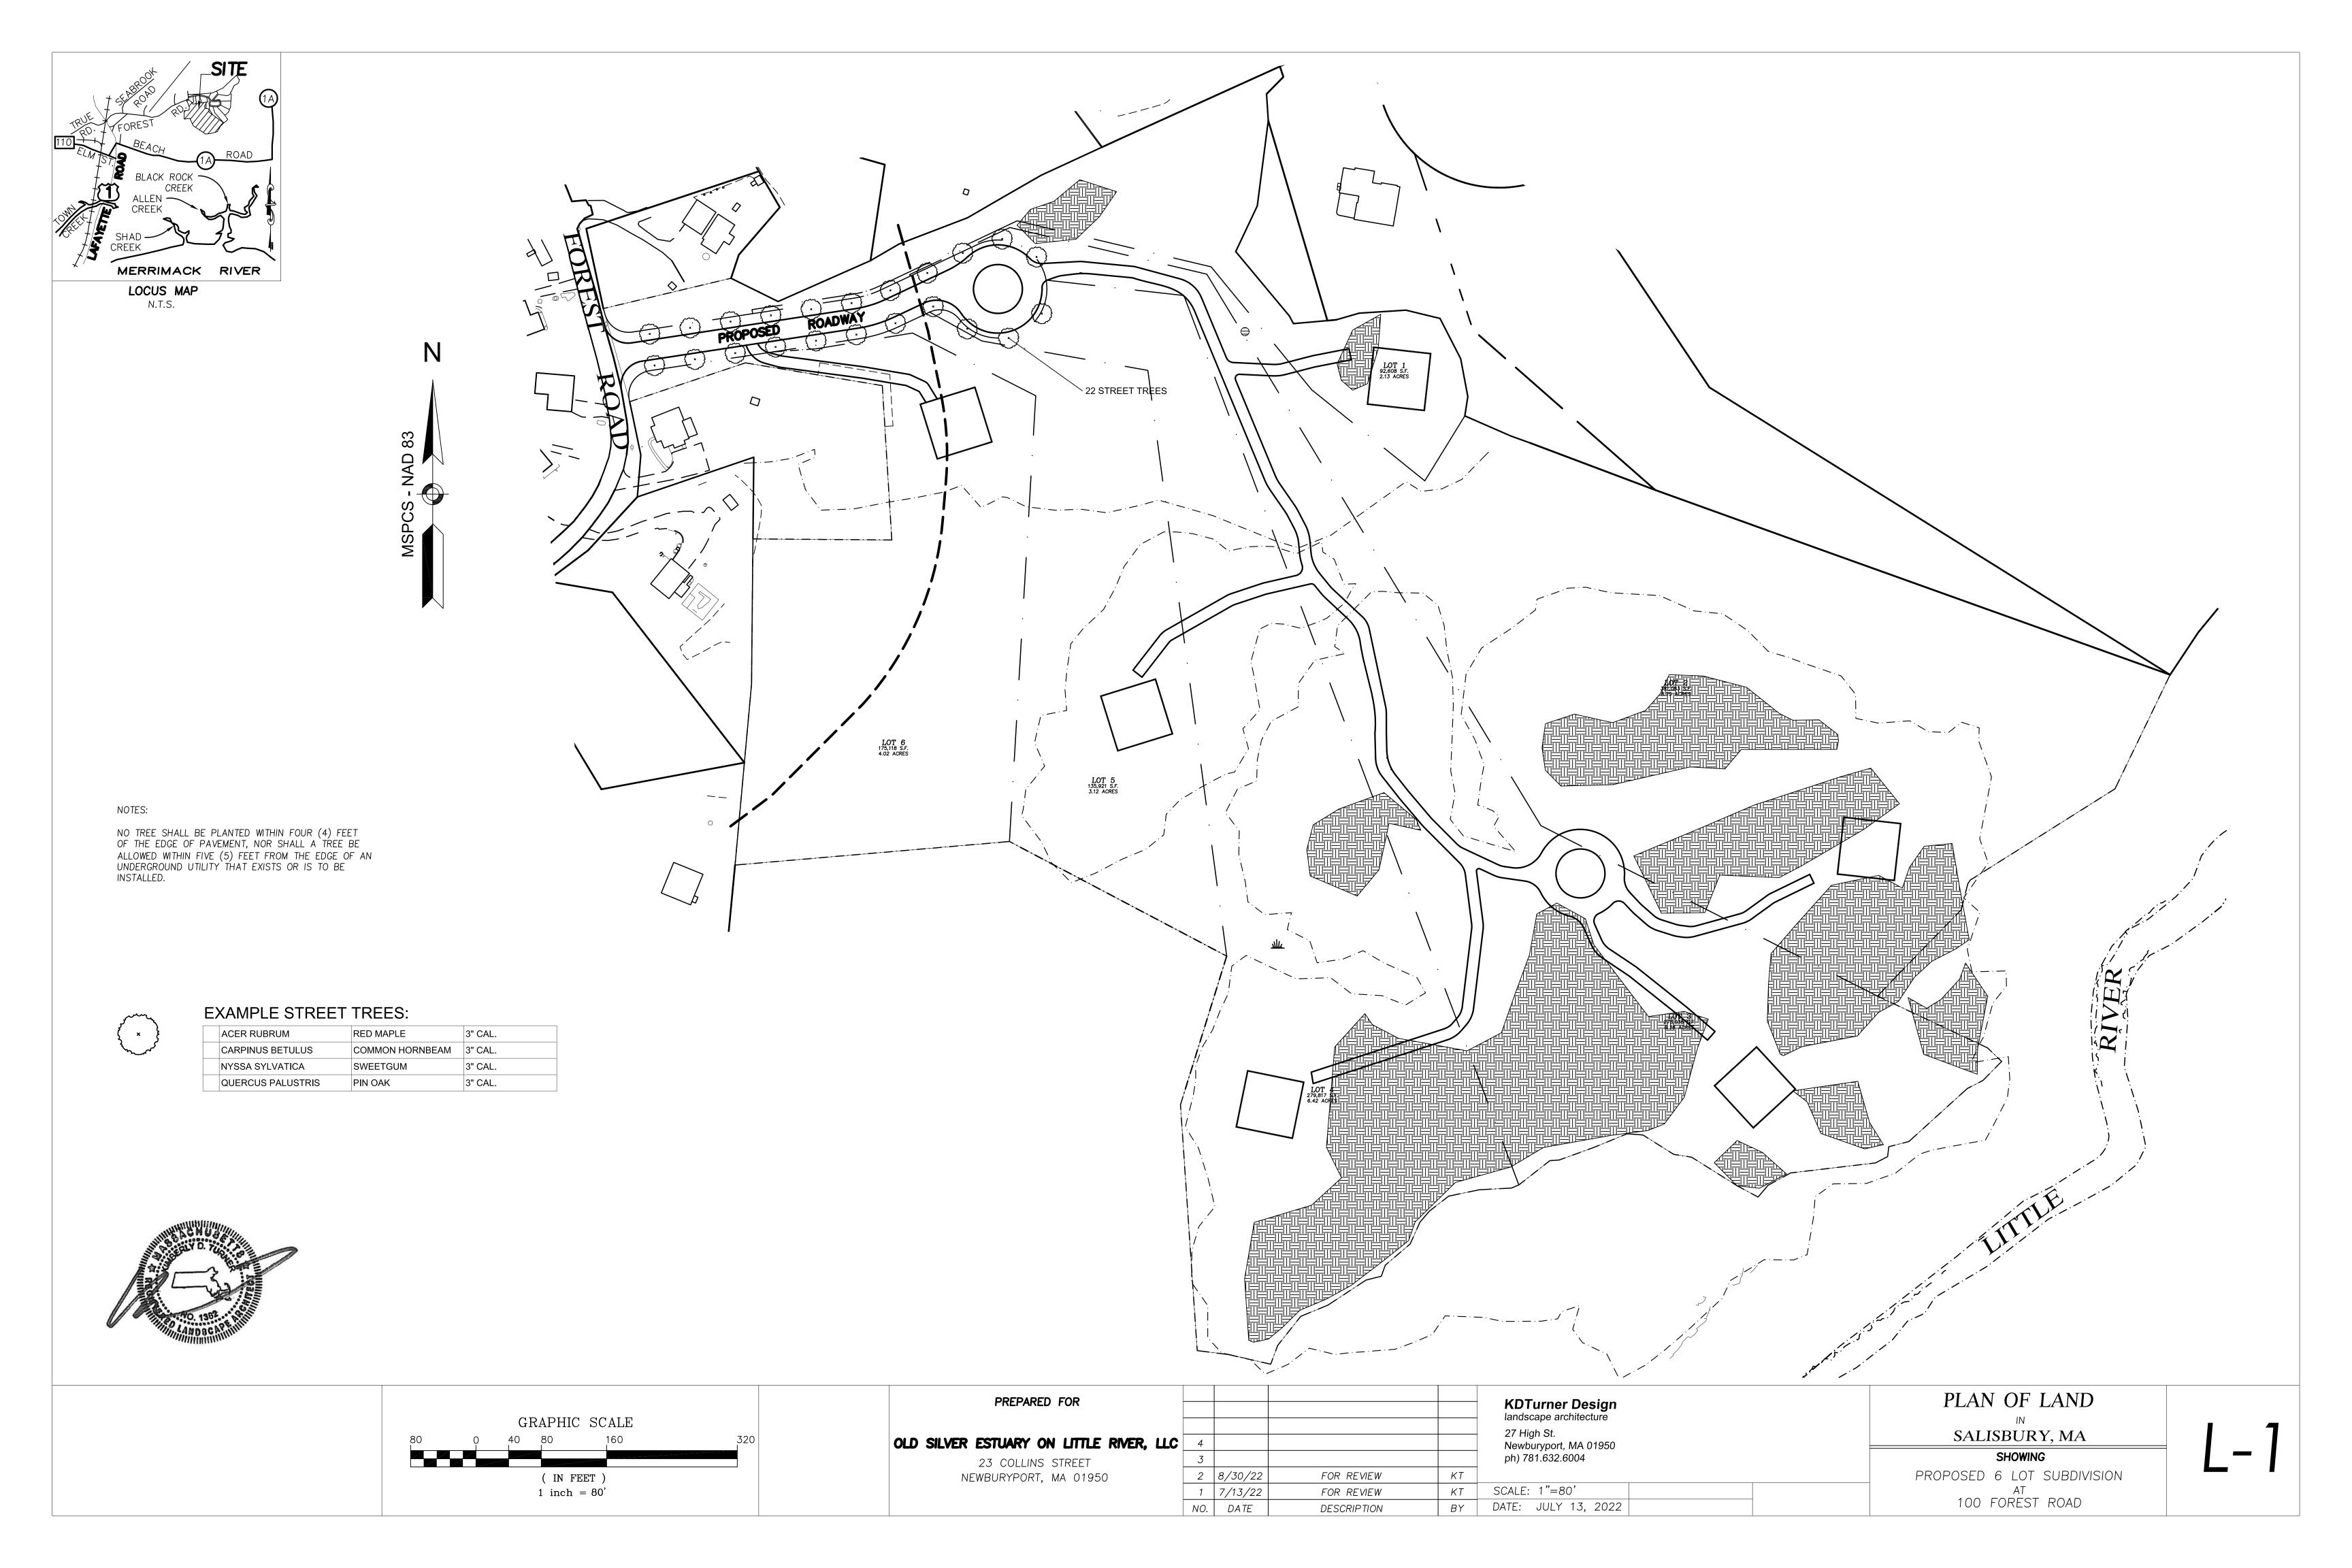


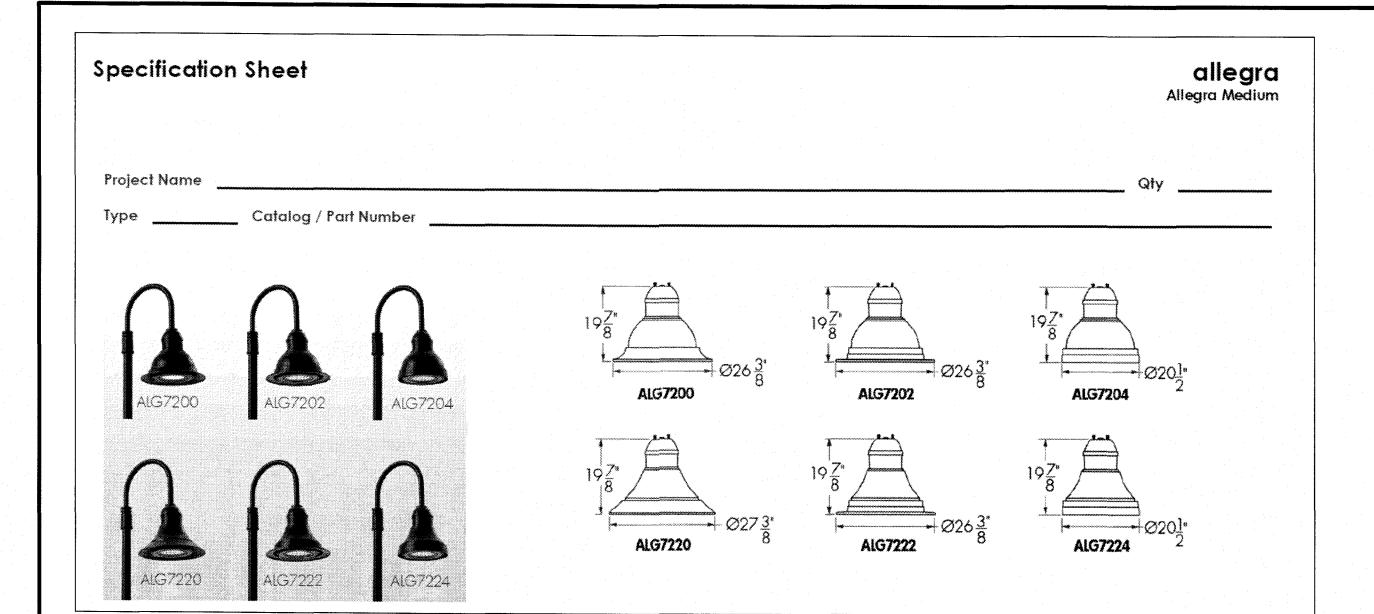

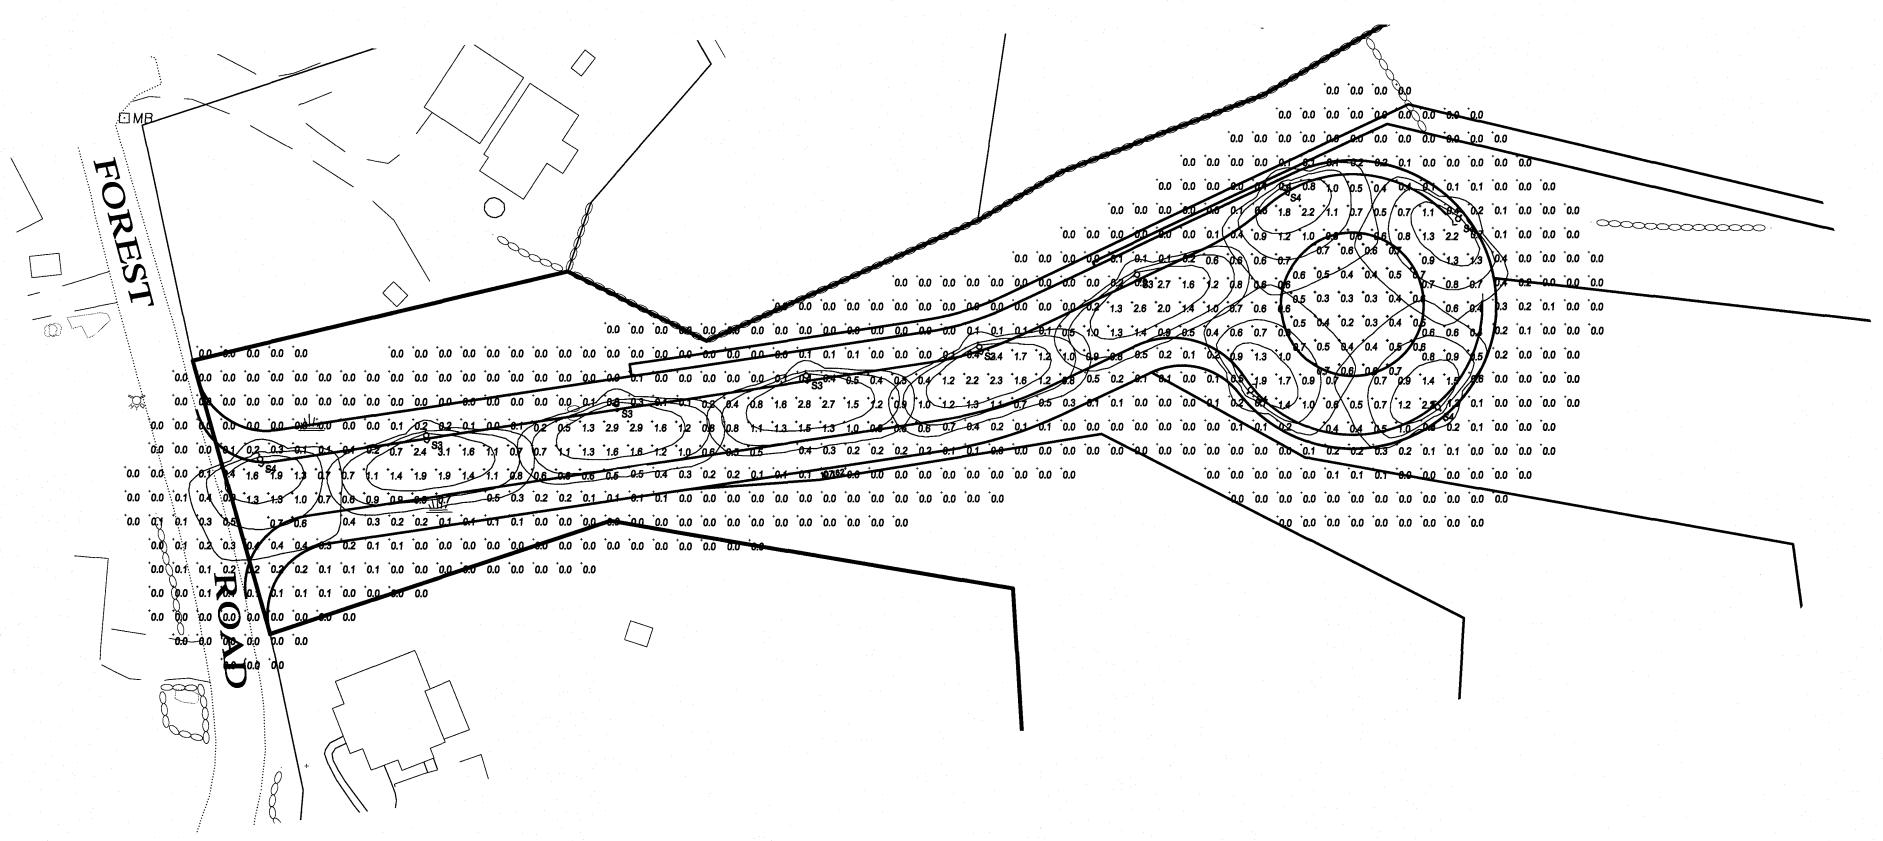

Symbol	Label	QTY	Manufacturer	Catalog Number	Description	Lamp	Filename	Lumens per Lamp	LLF	Wattage
ô.	S 3	5	Lumenpulse	ALG7200120/277 SSL S60 30K CRI80 3BLS BK DIM CRC P4	Allegra Post-top; mounted at 16ft	LED	ALG-120_277- CSL-S60-30K- CRI 80-3 BLS.ies	3011	0.9	55
ô	S4	5	Lumenpulse	ALG7200 120/277 SSL S60 30K CRI80 4BLS BK DIM CRC P4	Allegra Post-top; mounted at 16ft	LED	ALG-120_277- CSL-S60-30K- CRI 80-4 BLS.ies	2506	0.9	55

Statistics		1				
Description	Symbol	Avg	Max	Min	Max/Min	Avg/Min
Center of Circle	+	0.5 fc	0.7 fc	0.2 fc	3.5:1	2.5:1
Driveway	+	1.1 fc	3.1 fc	0.2 fc	15.5:1	5.5:1
Outside of Driveway	+	0.1 fc	1.3 fc	0.0 fc	N/A	N/A

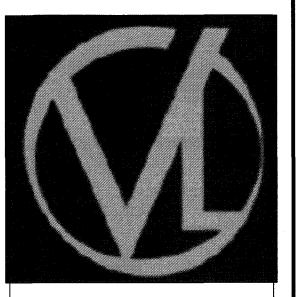

Site Lighting Layout
At
100 FOREST ROAD

Designer
Heidi G. Connors
Visible Light, Inc.
24 Stickney Terrace
Suite 6
Hampton, NH 03842
Date
8/2/2022
Scale
1"=40'

PROJECT: M213946

E-1