



Standard Two Family Square Footage

Garage Level	= 960 GSF
(Per Unit)	= 480 GSF
Unit 1 Level	= 980 GSF
Unit 2 Level	= 980 GSF
Total	= 2,920 GSF

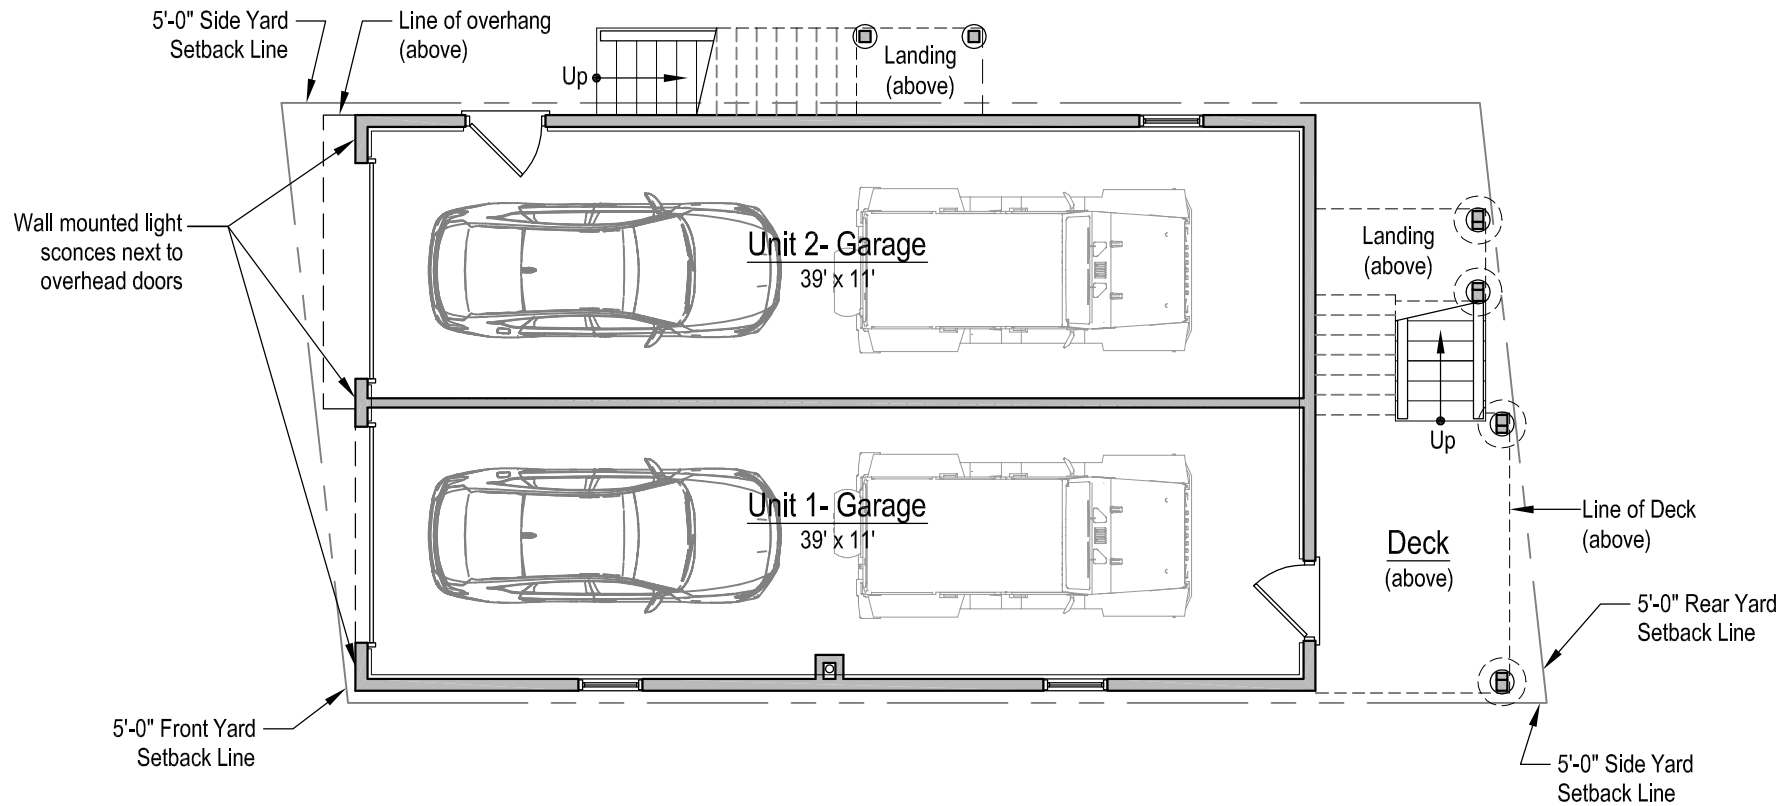


Standard Two Family Square Footage


Garage Level	= 960 GSF
(Per Unit)	= 480 GSF
Unit 1 Level	= 980 GSF
Unit 2 Level	= 980 GSF
Total	= 2,920 GSF

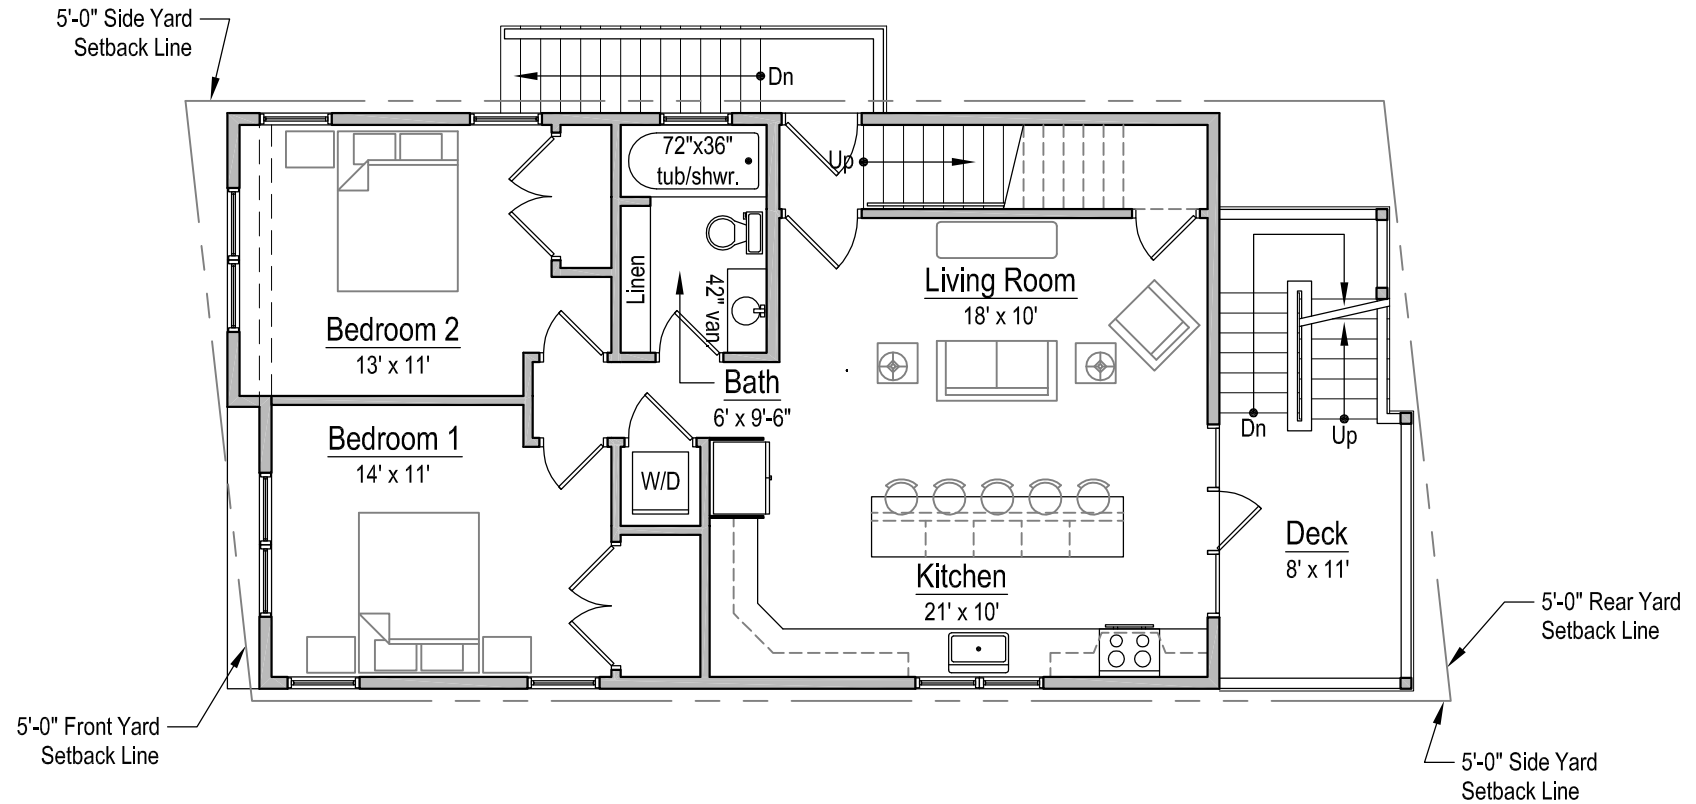

Standard Two Family Square Footage


Garage Level	= 960 GSF
(Per Unit)	= 480 GSF
Unit 1 Level	= 980 GSF
Unit 2 Level	= 980 GSF
Total	= 2,920 GSF

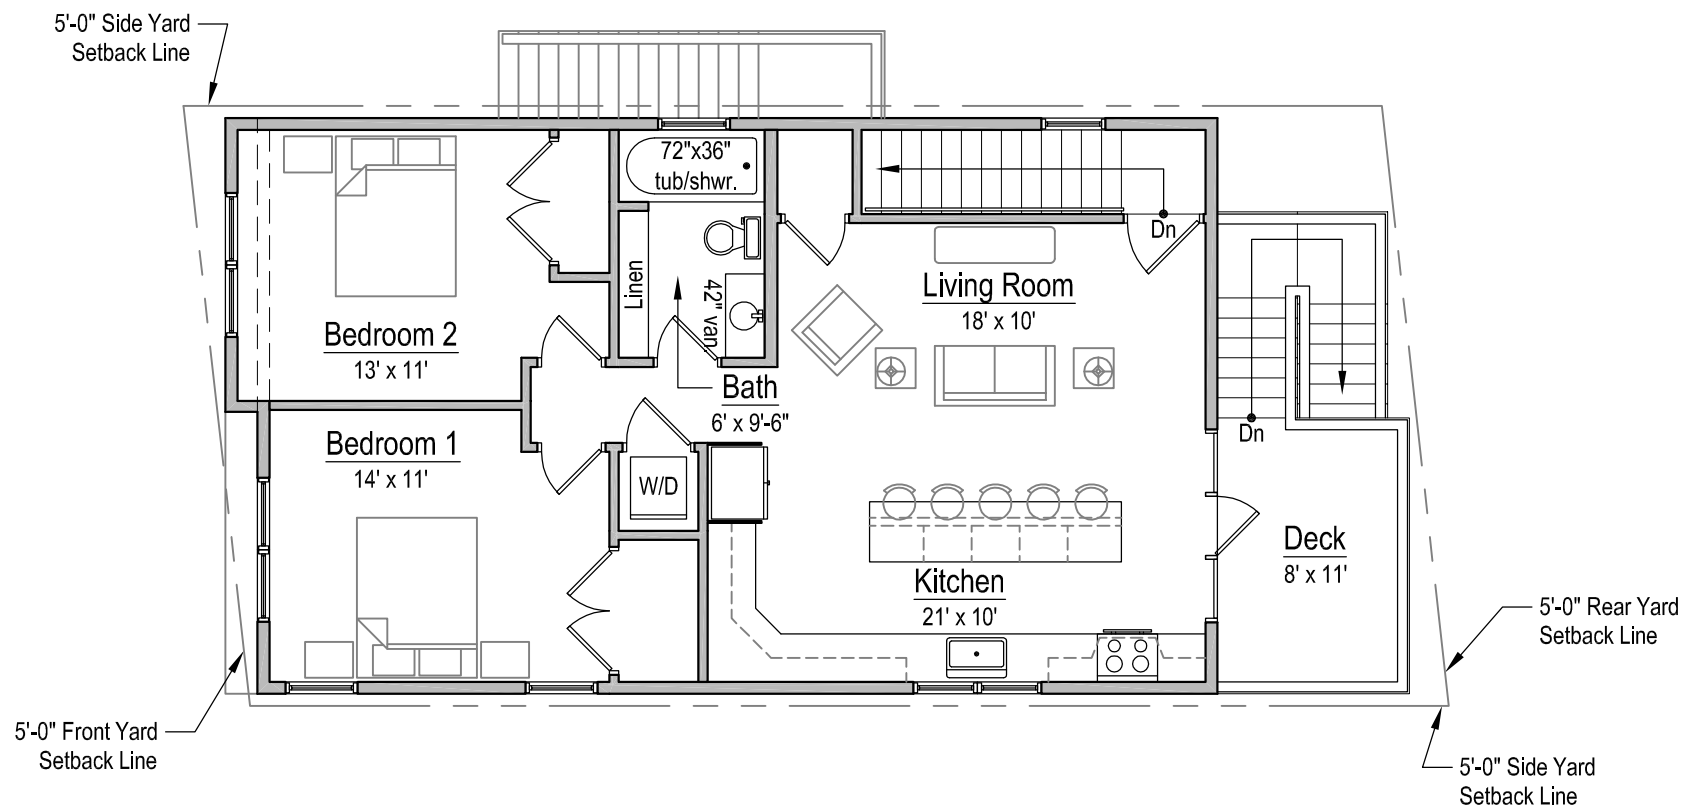


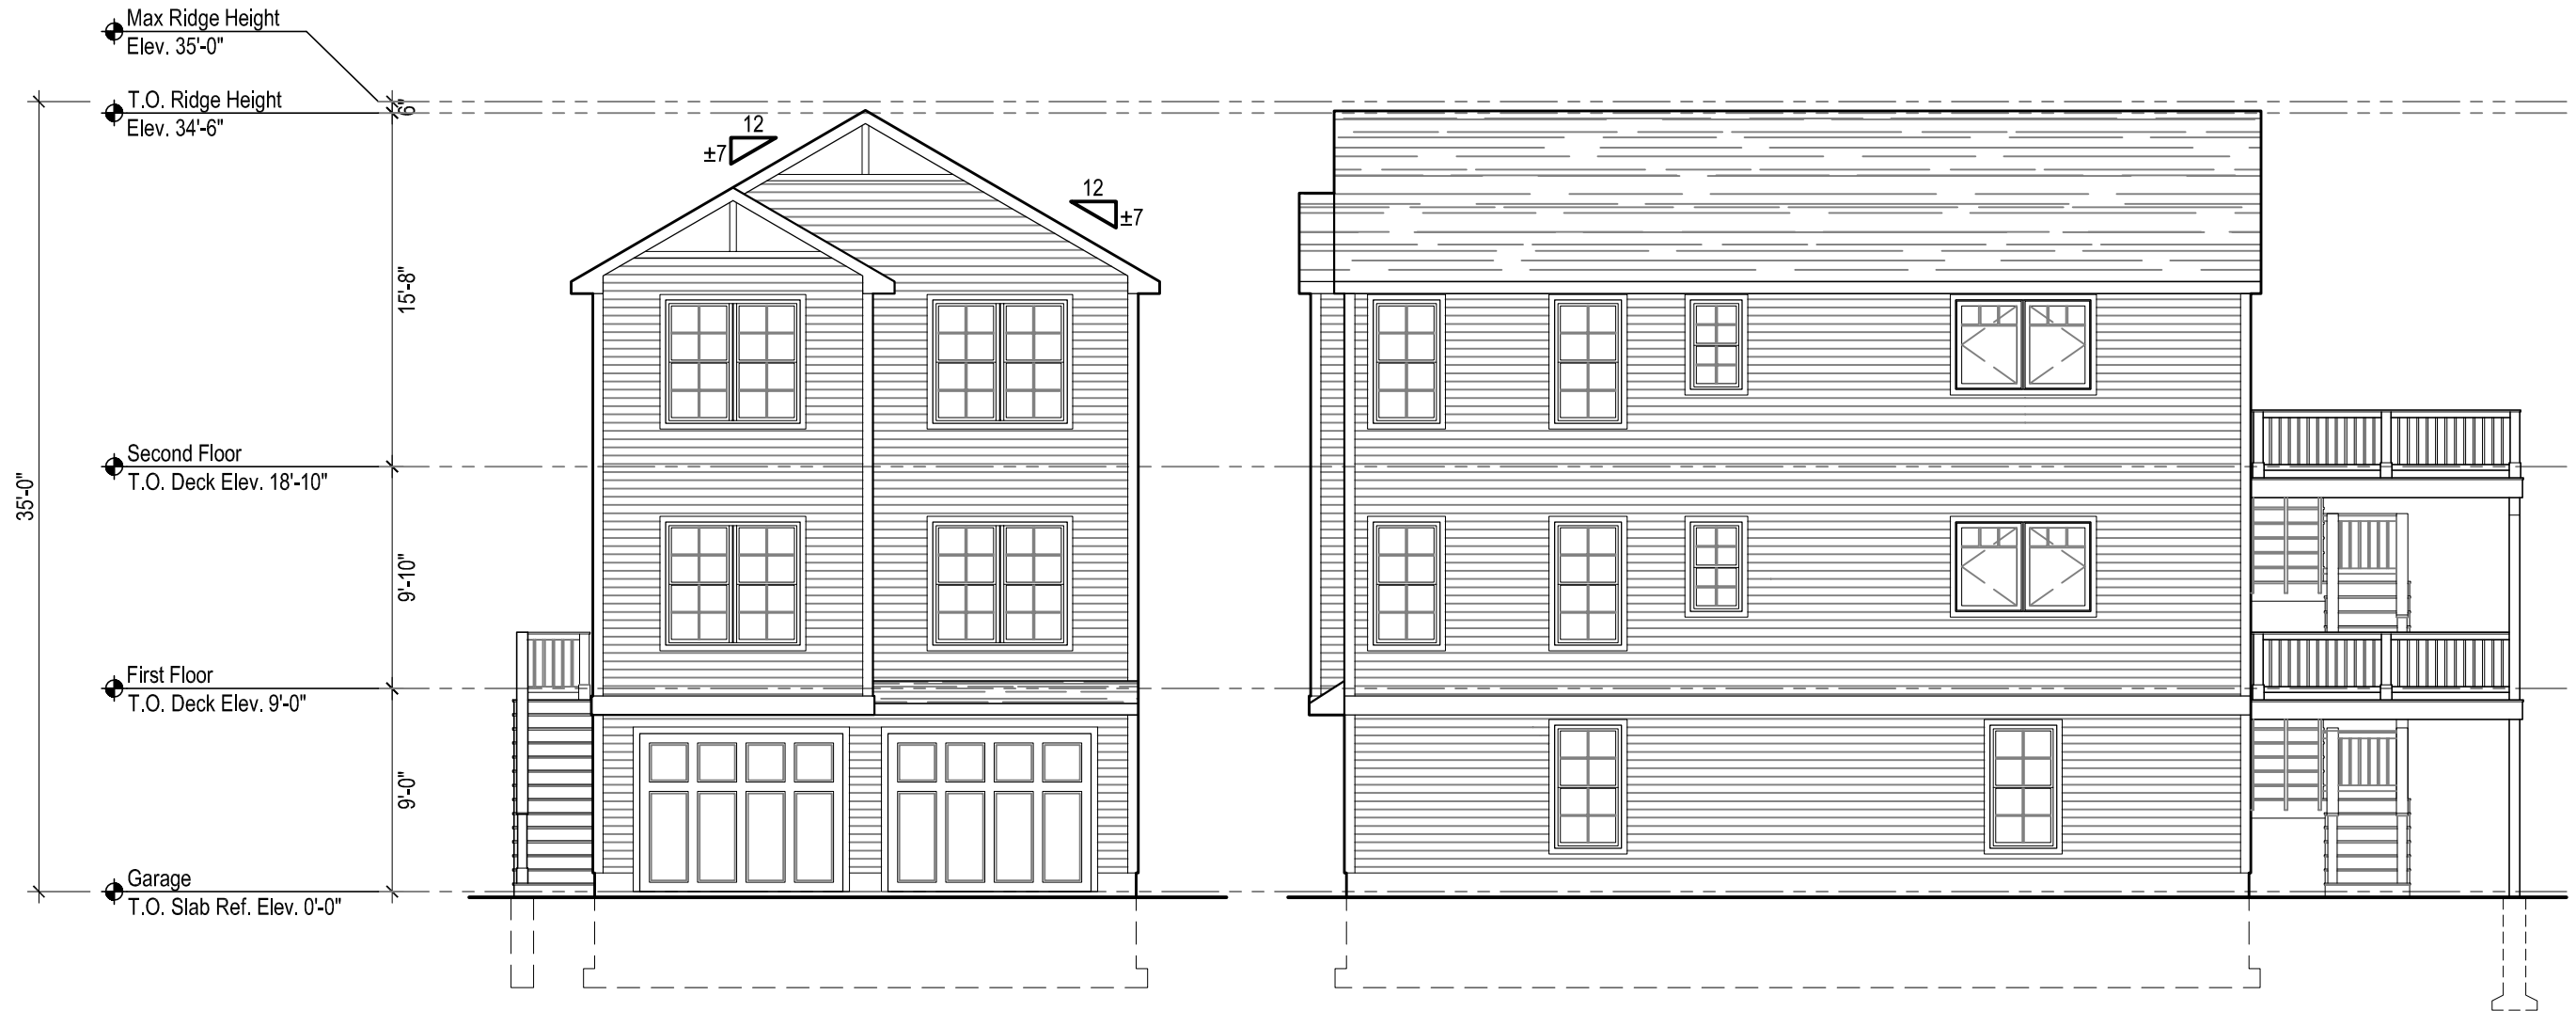

1 Front Elevation
Scale: 1/8" = 1'-0"

2 Right Side Elevation
Scale: 1/8" = 1'-0"

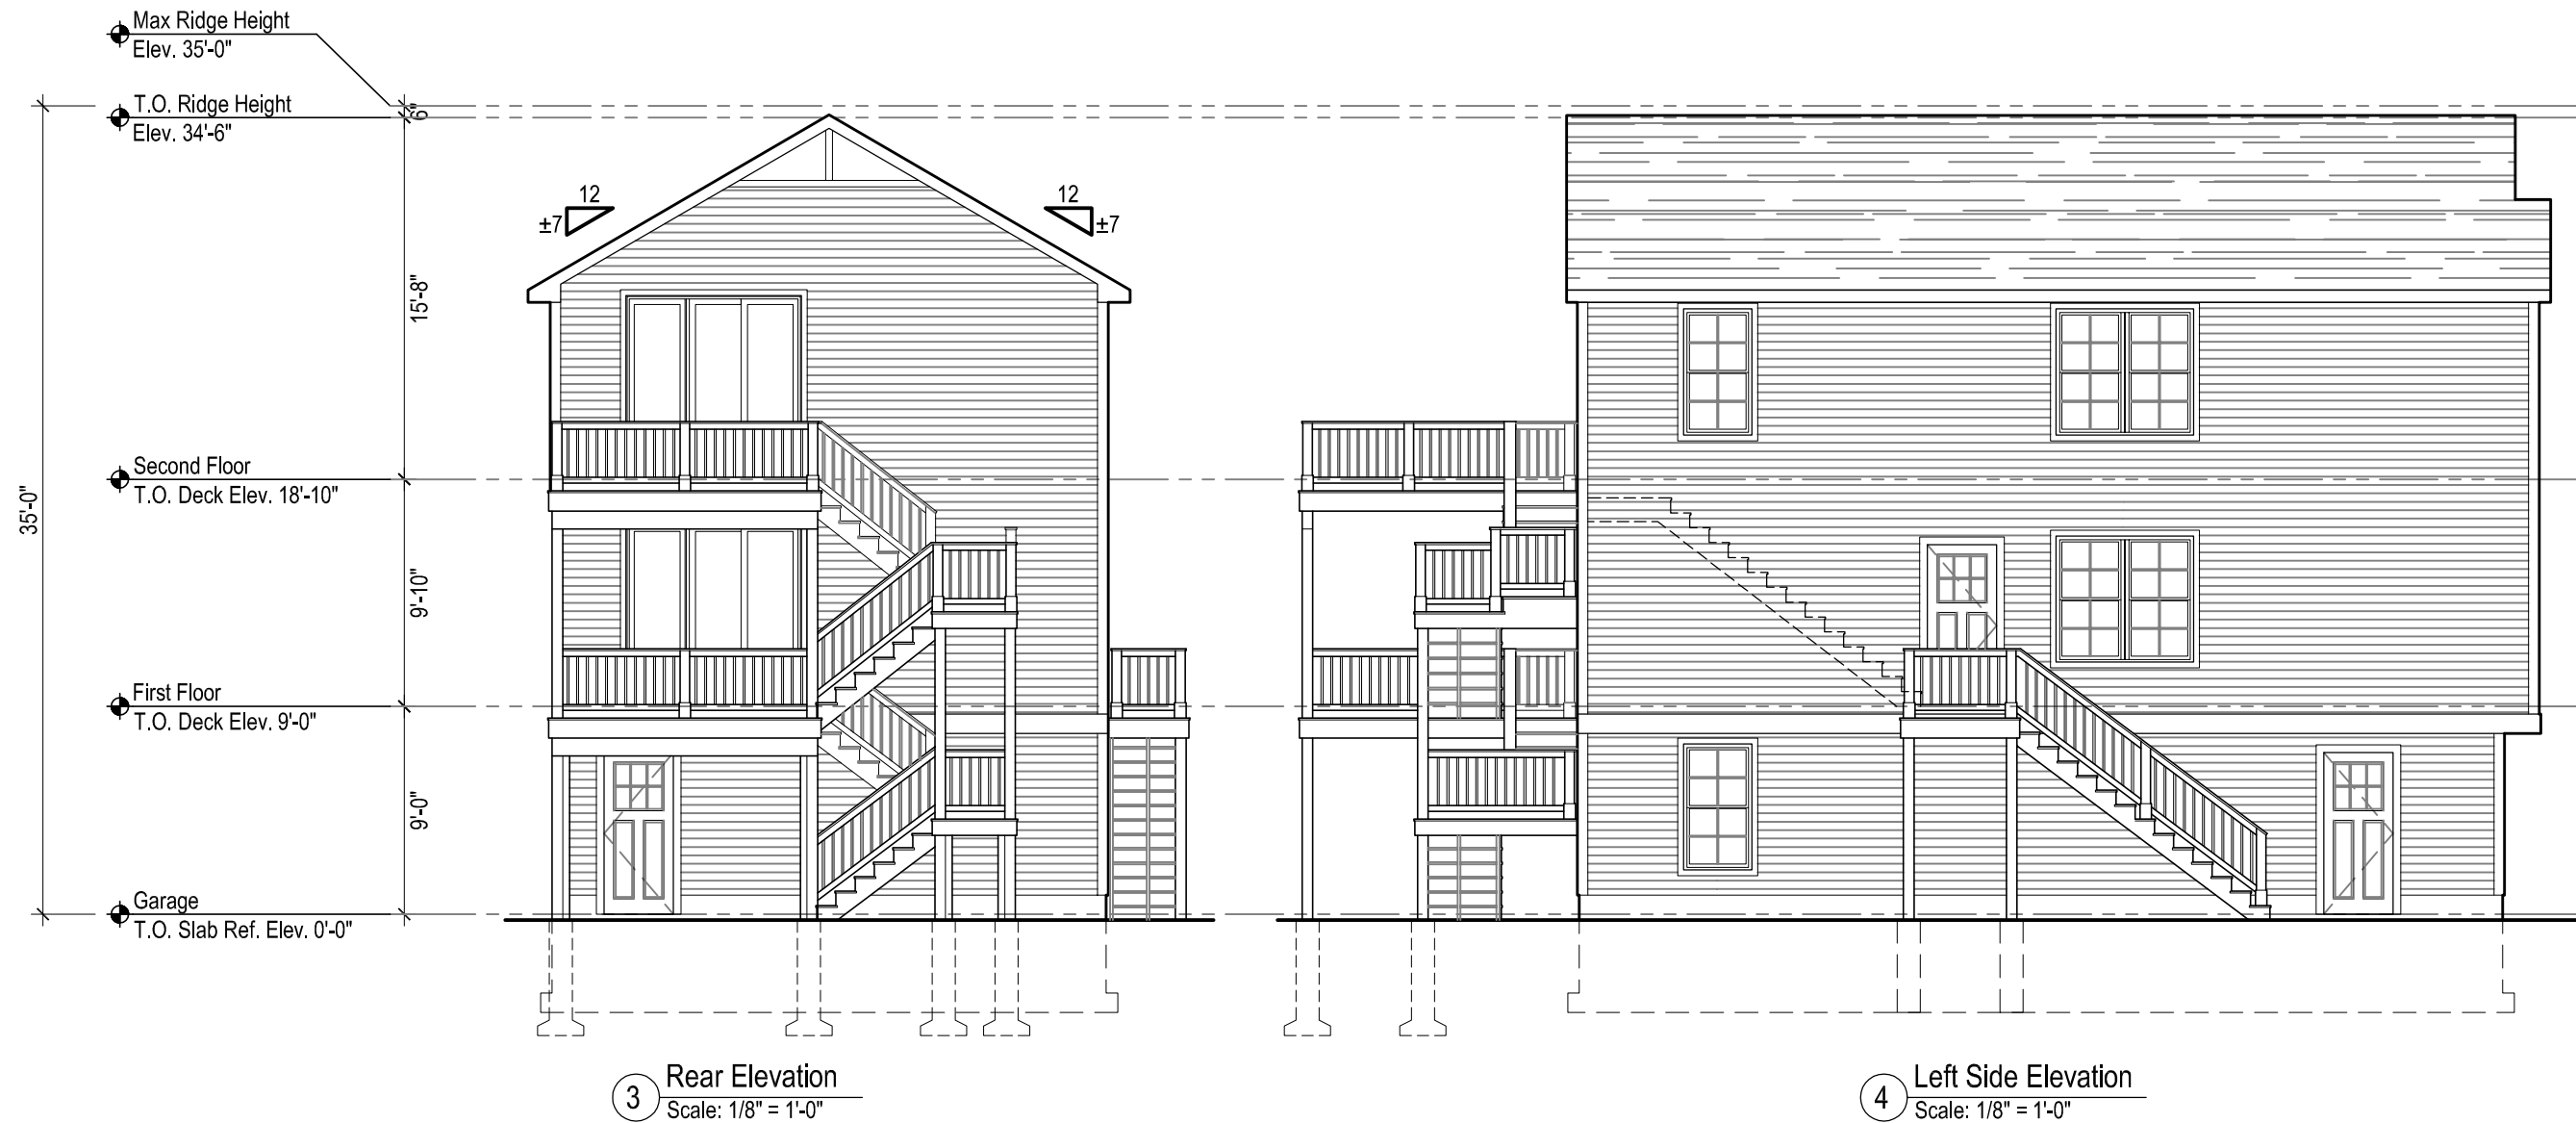

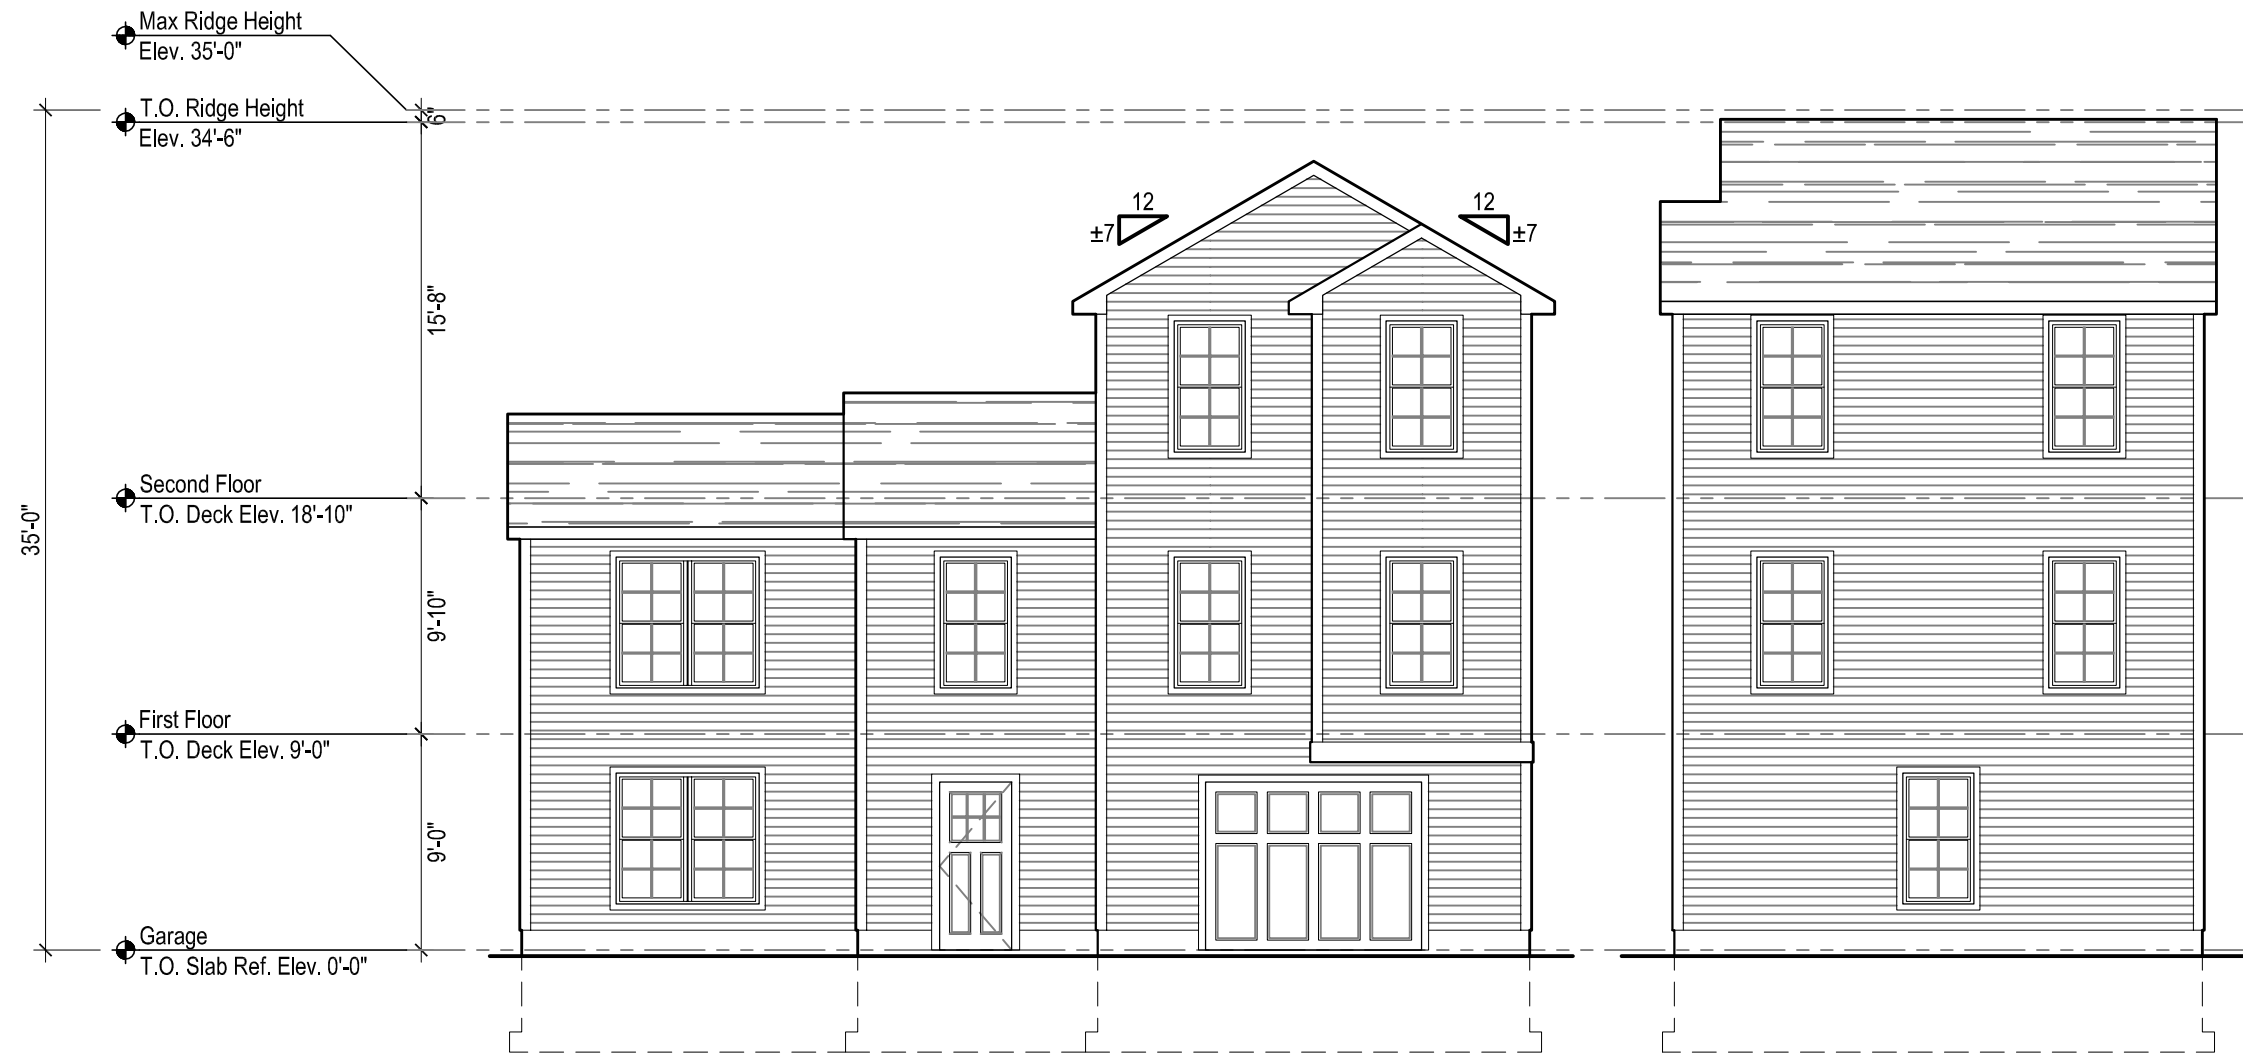


① Front Elevation
Scale: 1/8" = 1'-0"

② Right Side Elevation
Scale: 1/8" = 1'-0"



3 Rear Elevation
Scale: 1/8" = 1'-0"

4 Left Side Elevation
Scale: 1/8" = 1'-0"

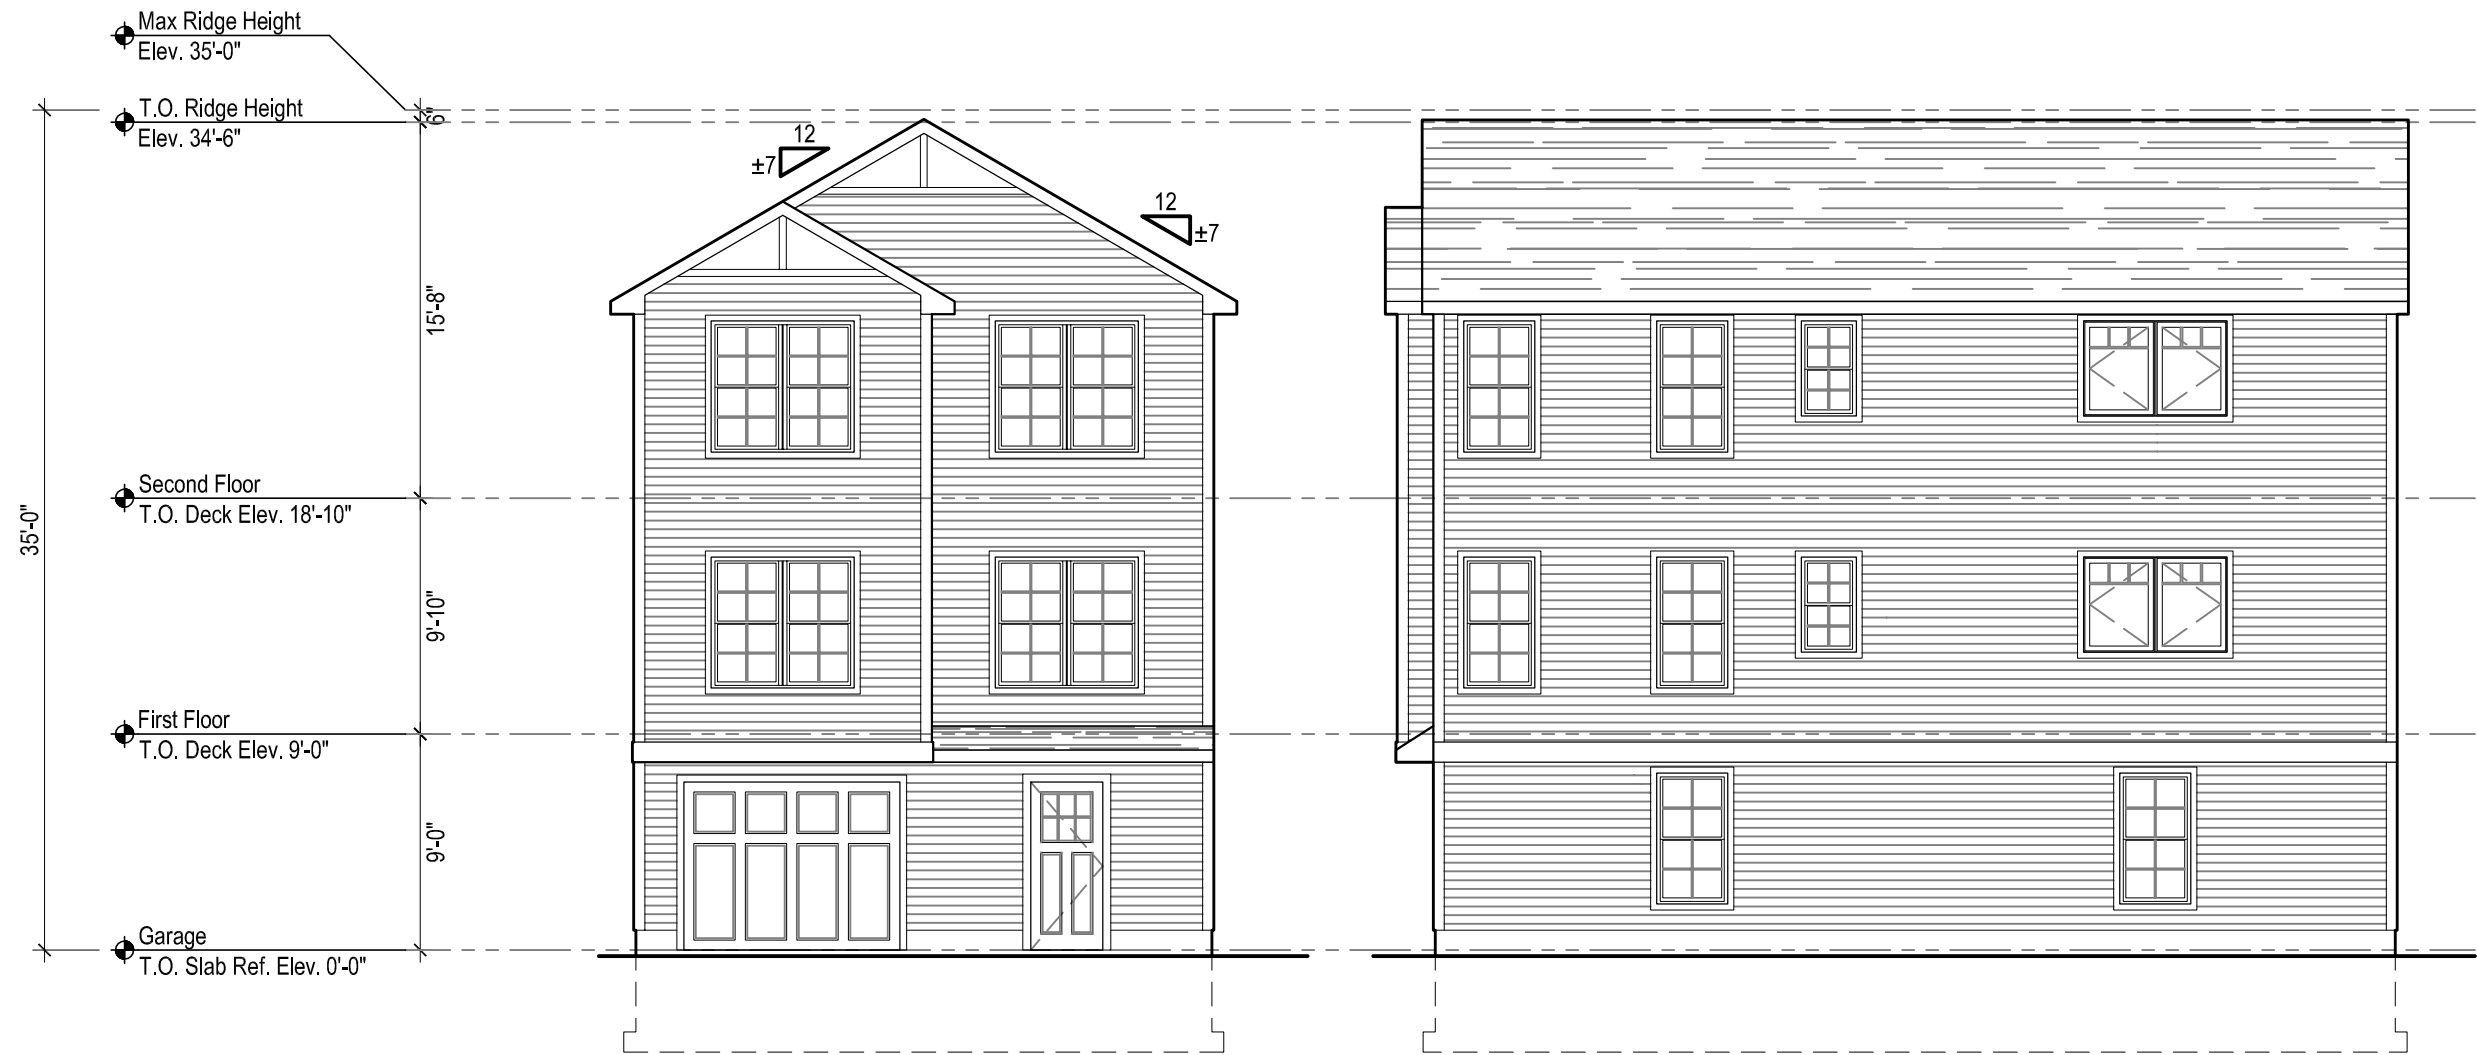

① Front Elevation
Scale: 1/8" = 1'-0"

② Right Side Elevation
Scale: 1/8" = 1'-0"



3 Rear Elevation
Scale: 1/8" = 1'-0"

4 Left Side Elevation
Scale: 1/8" = 1'-0"



1 Front Elevation
Scale: 1/8" = 1'-0"

2 Right Side Elevation
Scale: 1/8" = 1'-0"



3 Rear Elevation
Scale: 1/8" = 1'-0"

4 Left Side Elevation
Scale: 1/8" = 1'-0"