


# CANDY-CANE VENT CONFIGURATION

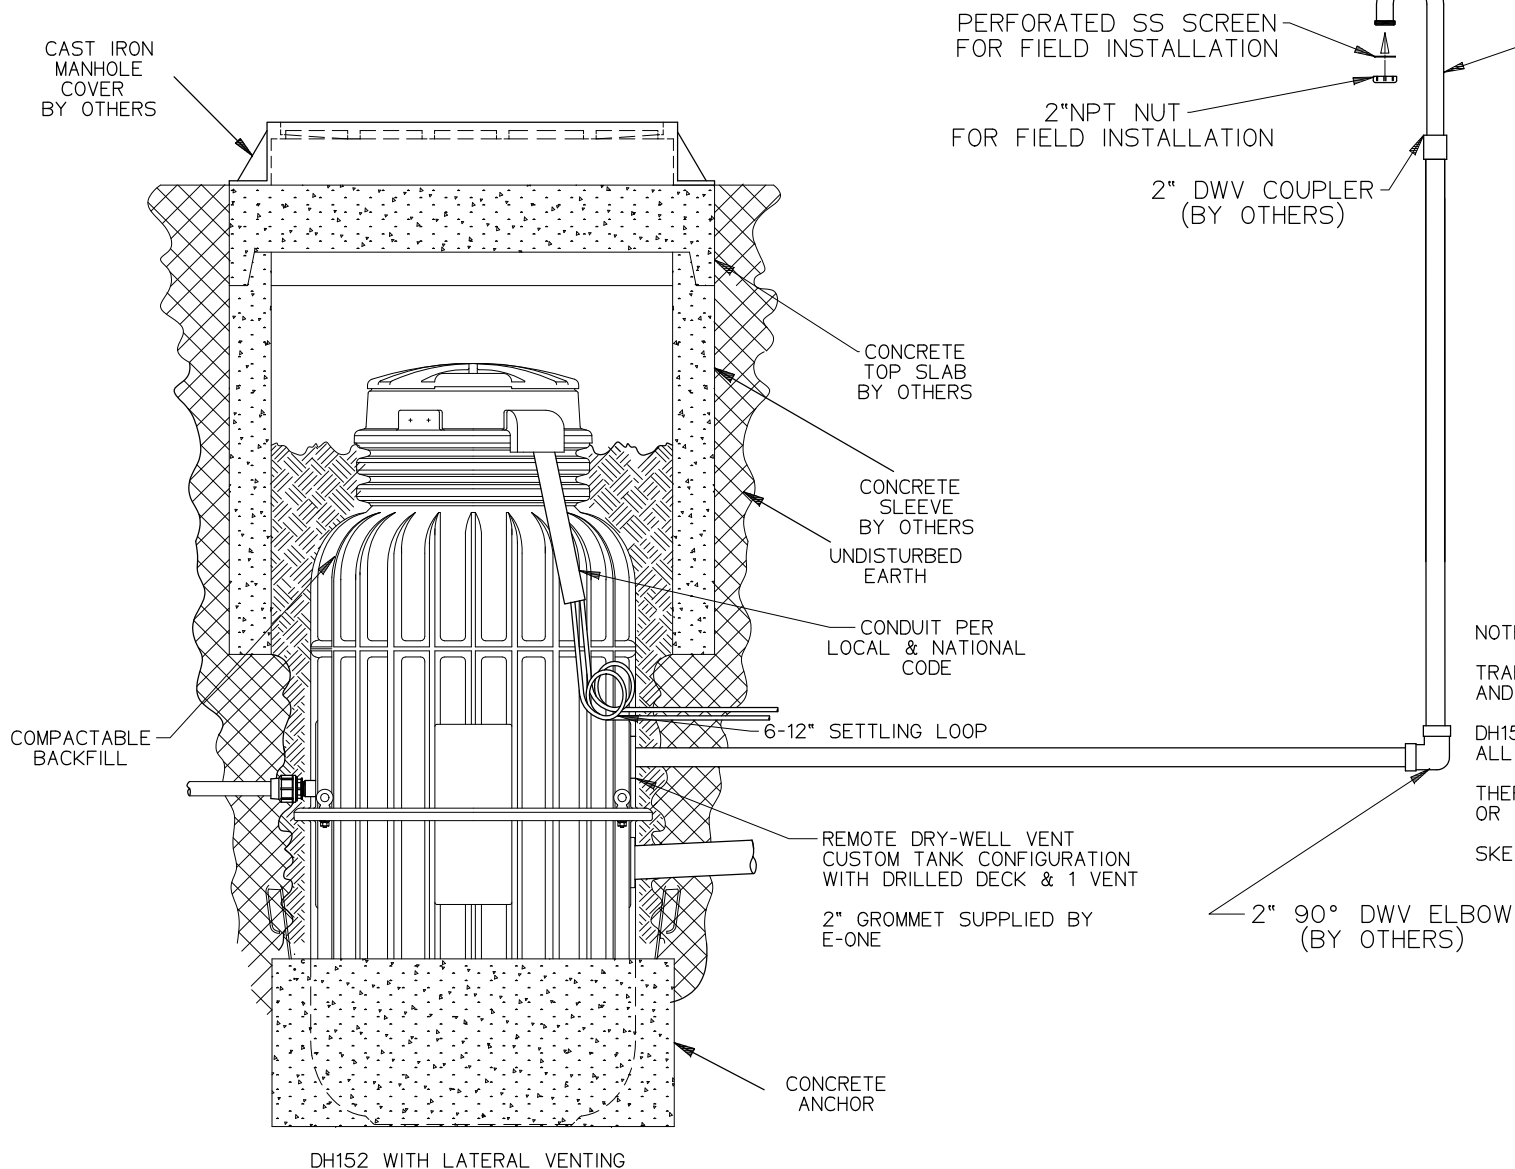

## NOTE:

TRAFFIC BEARING APPLICATION TO BE SPECIFIED AND APPROVED BY LOCAL ENGINEER

DH152 STATION ONLY IS PROVIDED BY E/ONE ALL ELSE IS PROVIDED BY OTHERS

THERE IS TO BE NO LOAD FROM THE TRAFFIC OR THE MANHOLE TRANSLATED TO THE STATION

SKETCH IS FOR REF ONLY



SGS		09/10/19	1	1/16
DR BY	CHK'D	DATE	ISSUE	SCALE
SEWER SYSTEMS				
CUSTOM DH0152 IN A MANHOLE DRY-WELL LATERAL VENT, DECK DRILLED				
ESD 19-0106				