


SITE PLAN

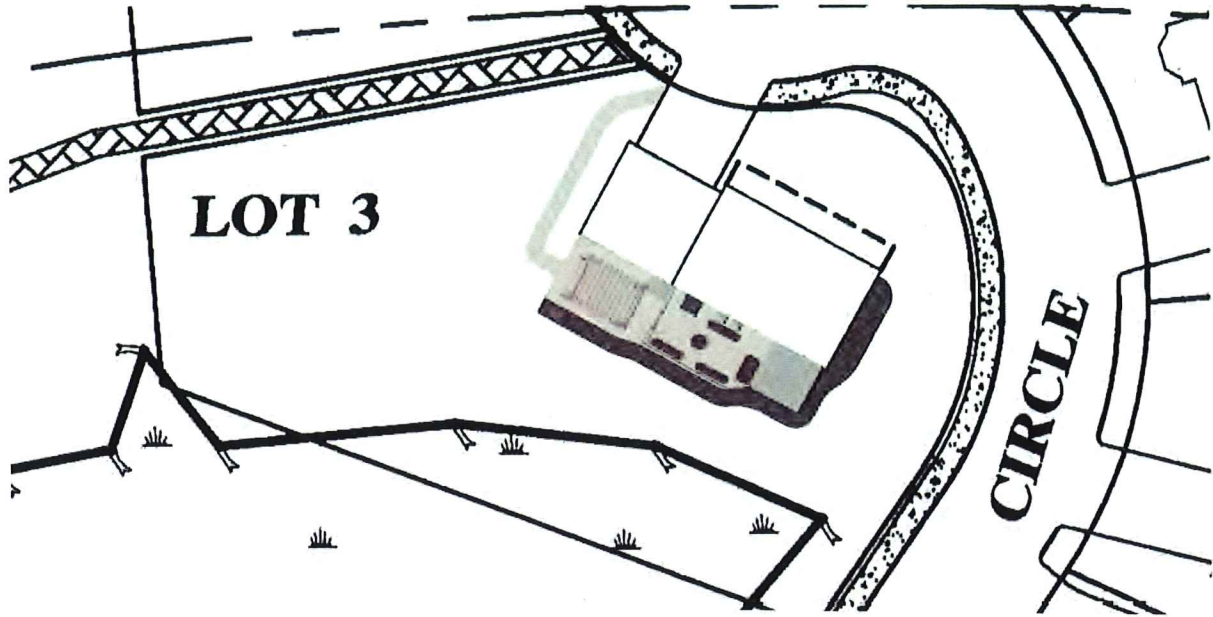

GRAPHIC SCALE



(IN FEET)

1 inch = 50'

AREA OF WORK




EXISTING CONDITIONS



PROPOSED CONDITIONS



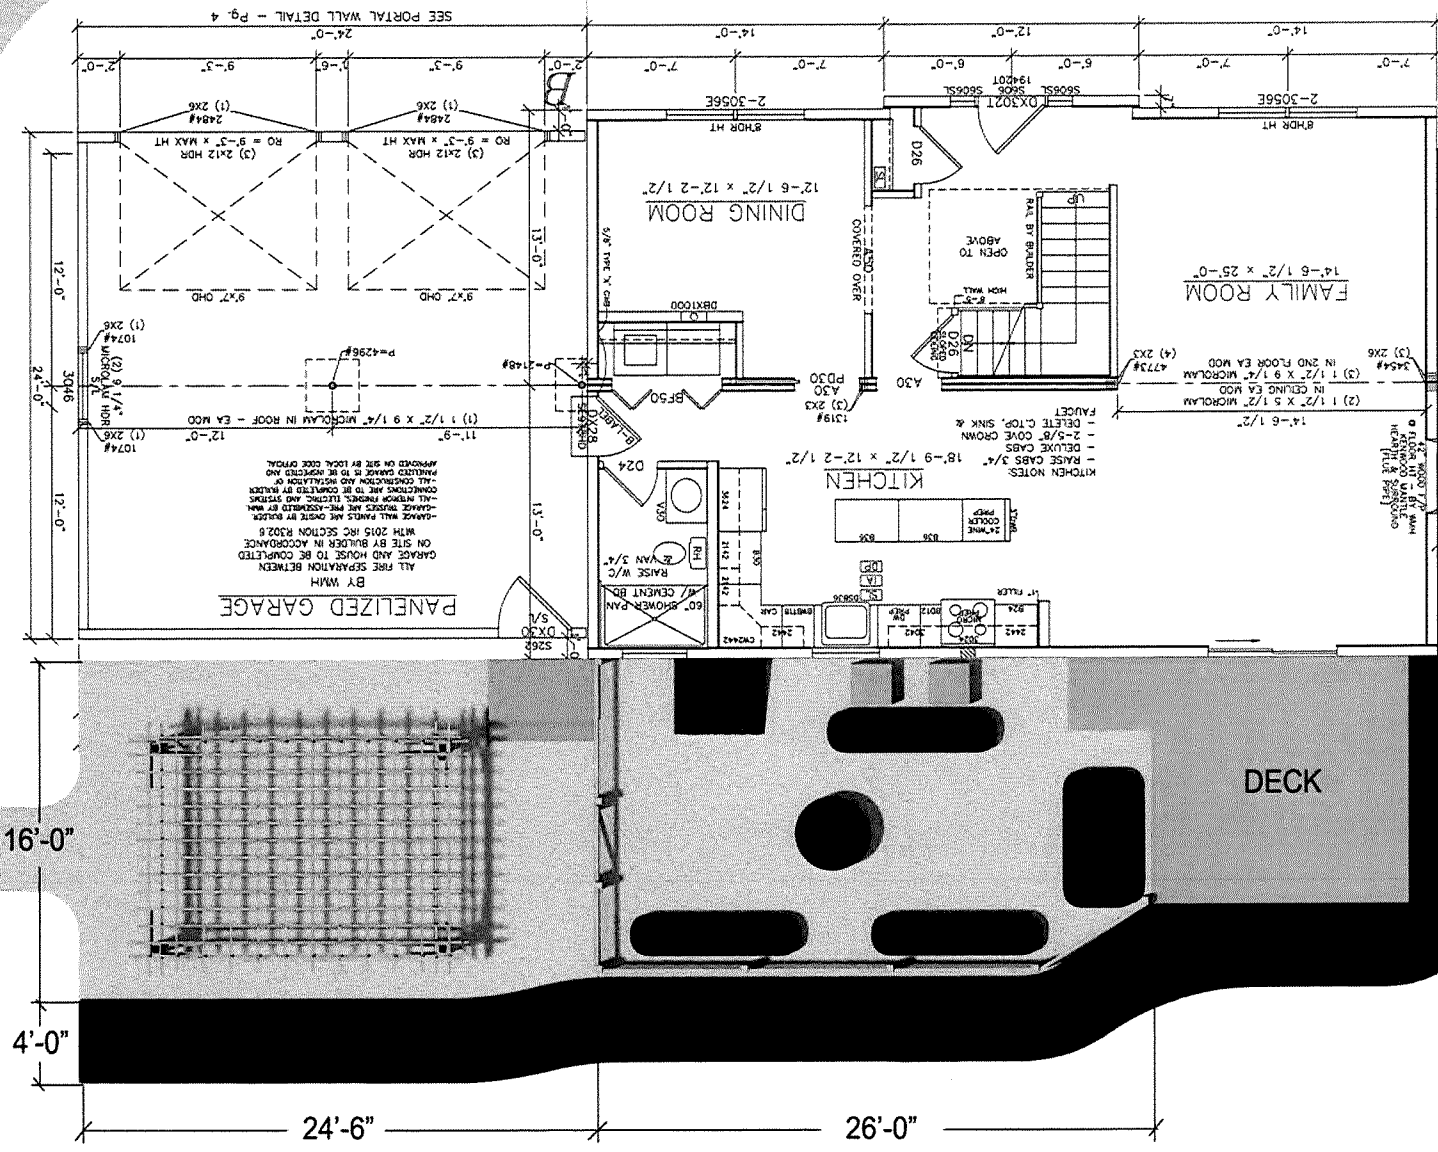

BY WHH
 ALL FIRE SEPARATION BETWEEN
 GARAGE AND HOUSE TO BE COMPLETED
 ON SITE BY BUILDER IN ACCORDANCE
 WITH 2015 IRC SECTION R302.8
 -GANGED WALL PANELS ARE CAST BY BUILDER
 -GANGED BRACES ARE PRE-ASSEMBLED BY MANUFACTURER
 -ALL NETWORK TRUNKING, ELECTRICAL AND SYSTEMS
 CONNECTIONS ARE TO BE COMPLETED BY BUILDER
 -ALL CONSTRUCTION AND INSTALLATION OF
 FINISHED GARAGE TO BE INSPECTED AND
 APPROVED BY SITE BY LOCAL CODE OFFICIAL.

KITCHEN NOTES

- RAISE CABINETS 3/4"
- DELUXE CABINETS
- DELUXE COVE CROWN
- 2-5/8" COVE CROWN
- FAUCET
- (2) 1 1/2" x 5 1/2" MICROLAM IN CEILING EA MOD
- (4) 2X3
- (2) 1 1/2" x 9 1/4" MICROLAM IN 2ND FLOOR EA MOD
- (3) 2X6

1 1/2" MICROLAM
 IN 2ND FLOOR
 WHITE
 MICROLAM
 IN 2ND FLOOR
 EA MOD

SEE PORTAL WALL DETAIL - Pg. 4

16'-0"

4'-0"

24'-6"

26'-0"

DECK

DINING ROOM
 12'-6 1/2" x 12'-2 1/2"

KITCHEN
 18'-9 1/2" x 12'-2 1/2"

FAMILY ROOM
 14'-6 1/2" x 25'-0"

PANELIZED GARAGE

EXISTING CONDITIONS



PROPOSED CONDITIONS

