

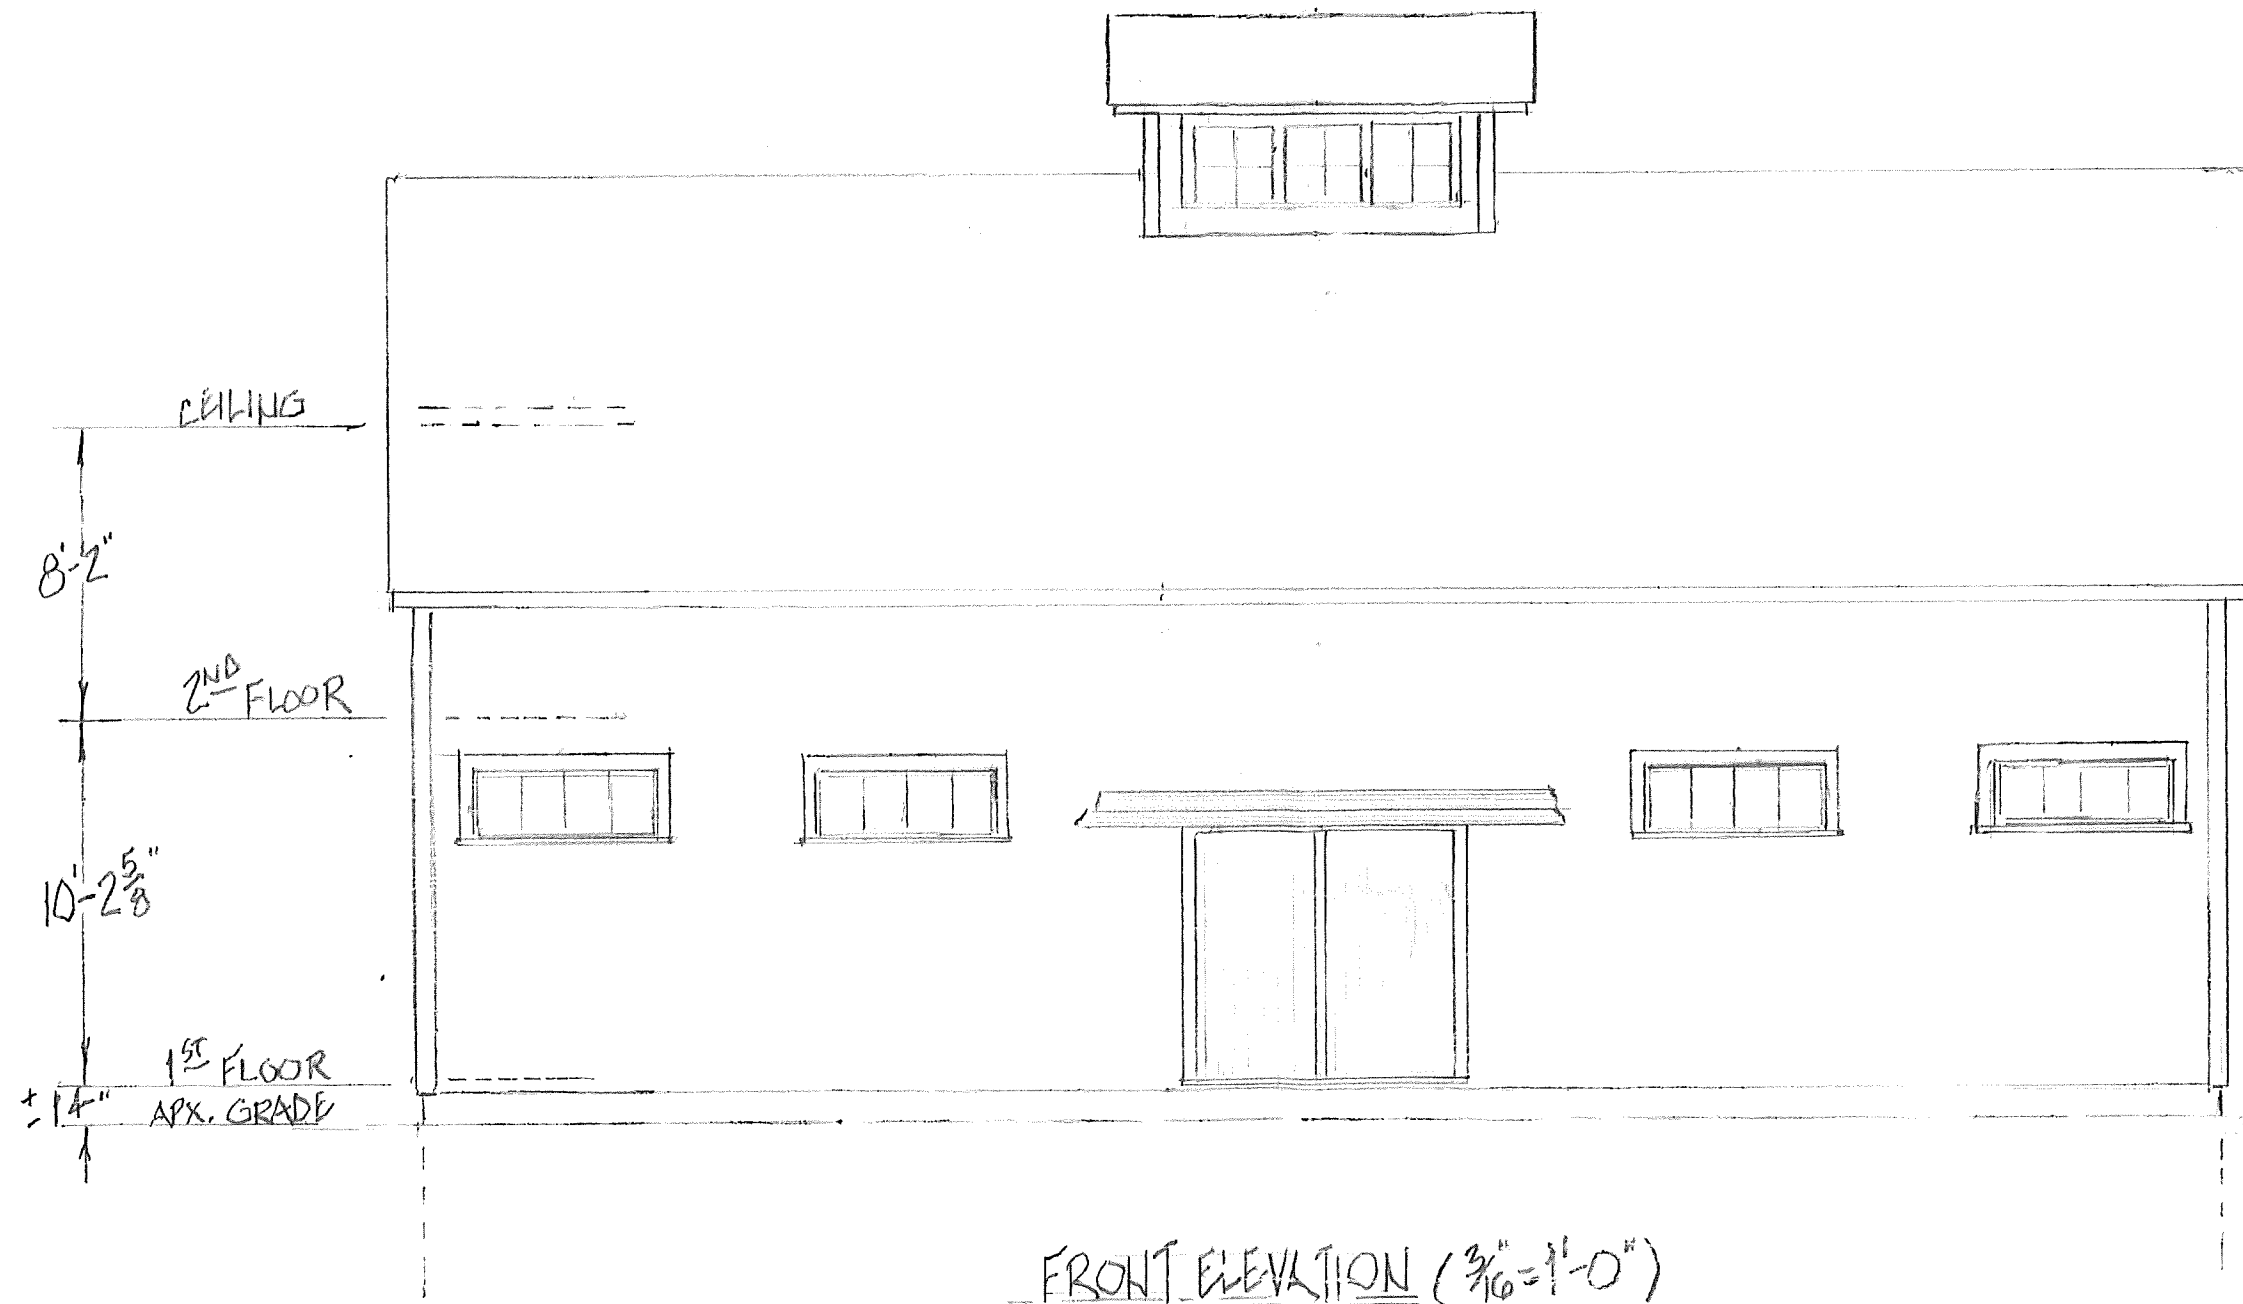


TRUE RESIDENCE
1 CONGRESS ST.
SALISBURY, MA

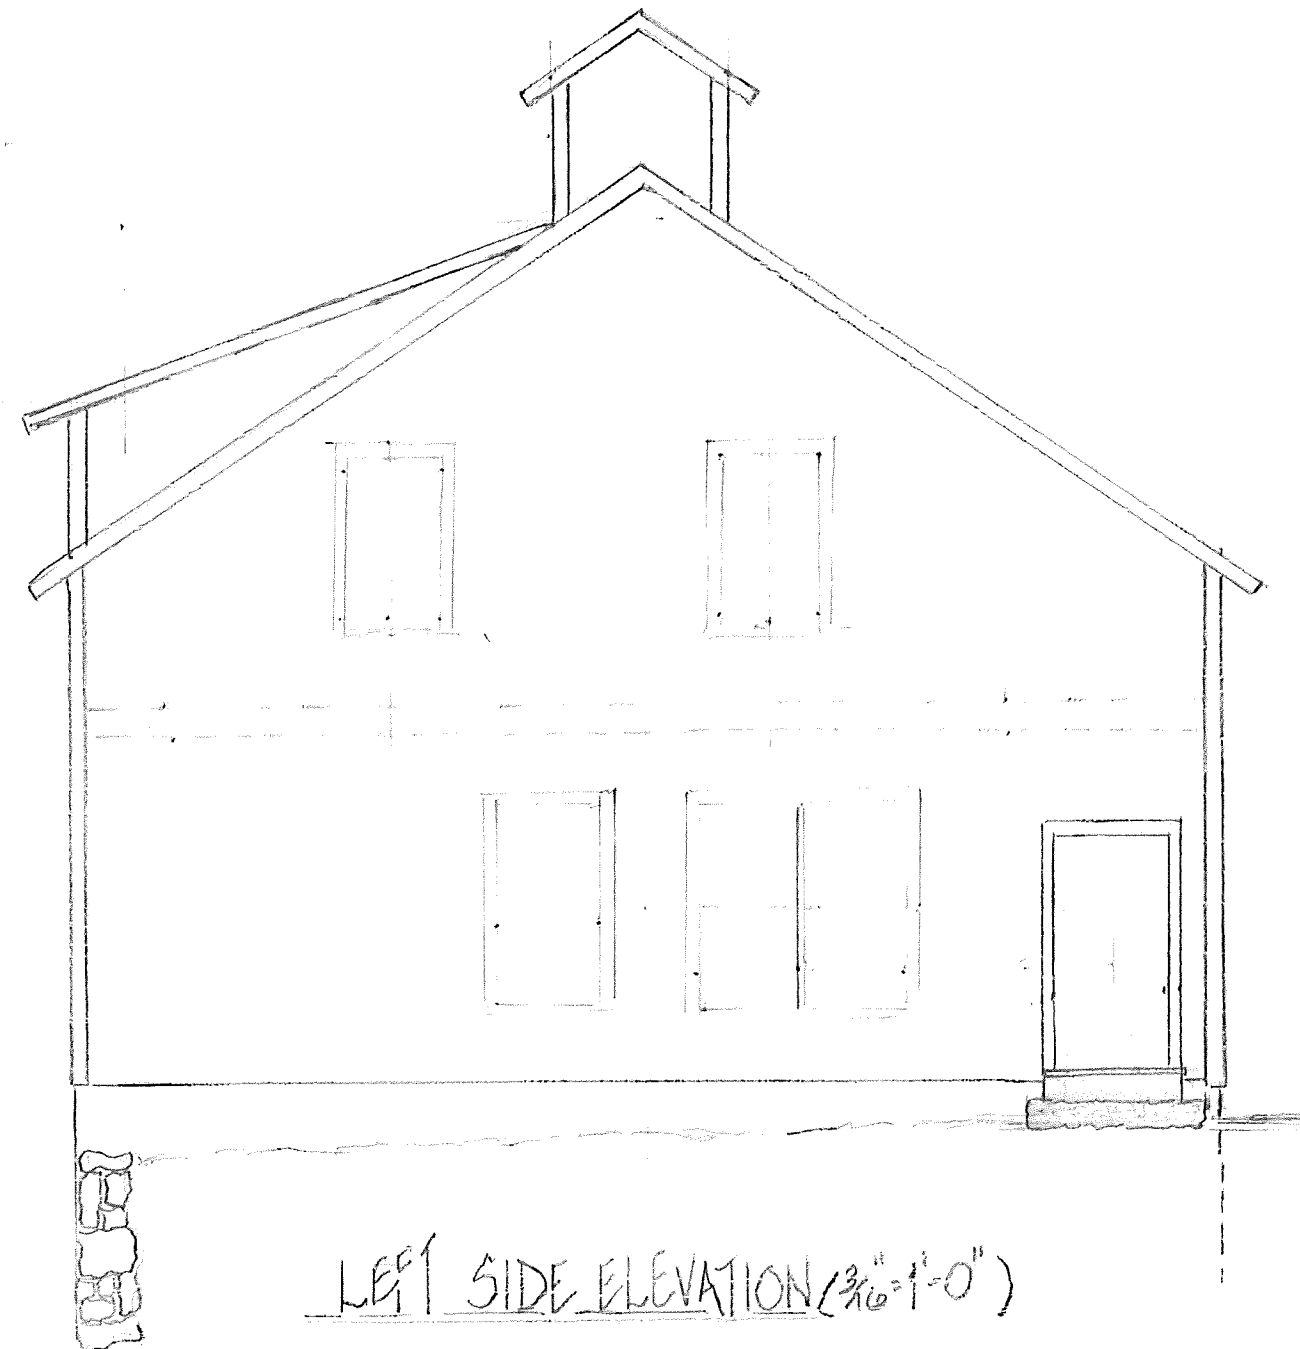

TRUE RESIDENCE
1 CONGRESS ST.
SALISBURY, MA

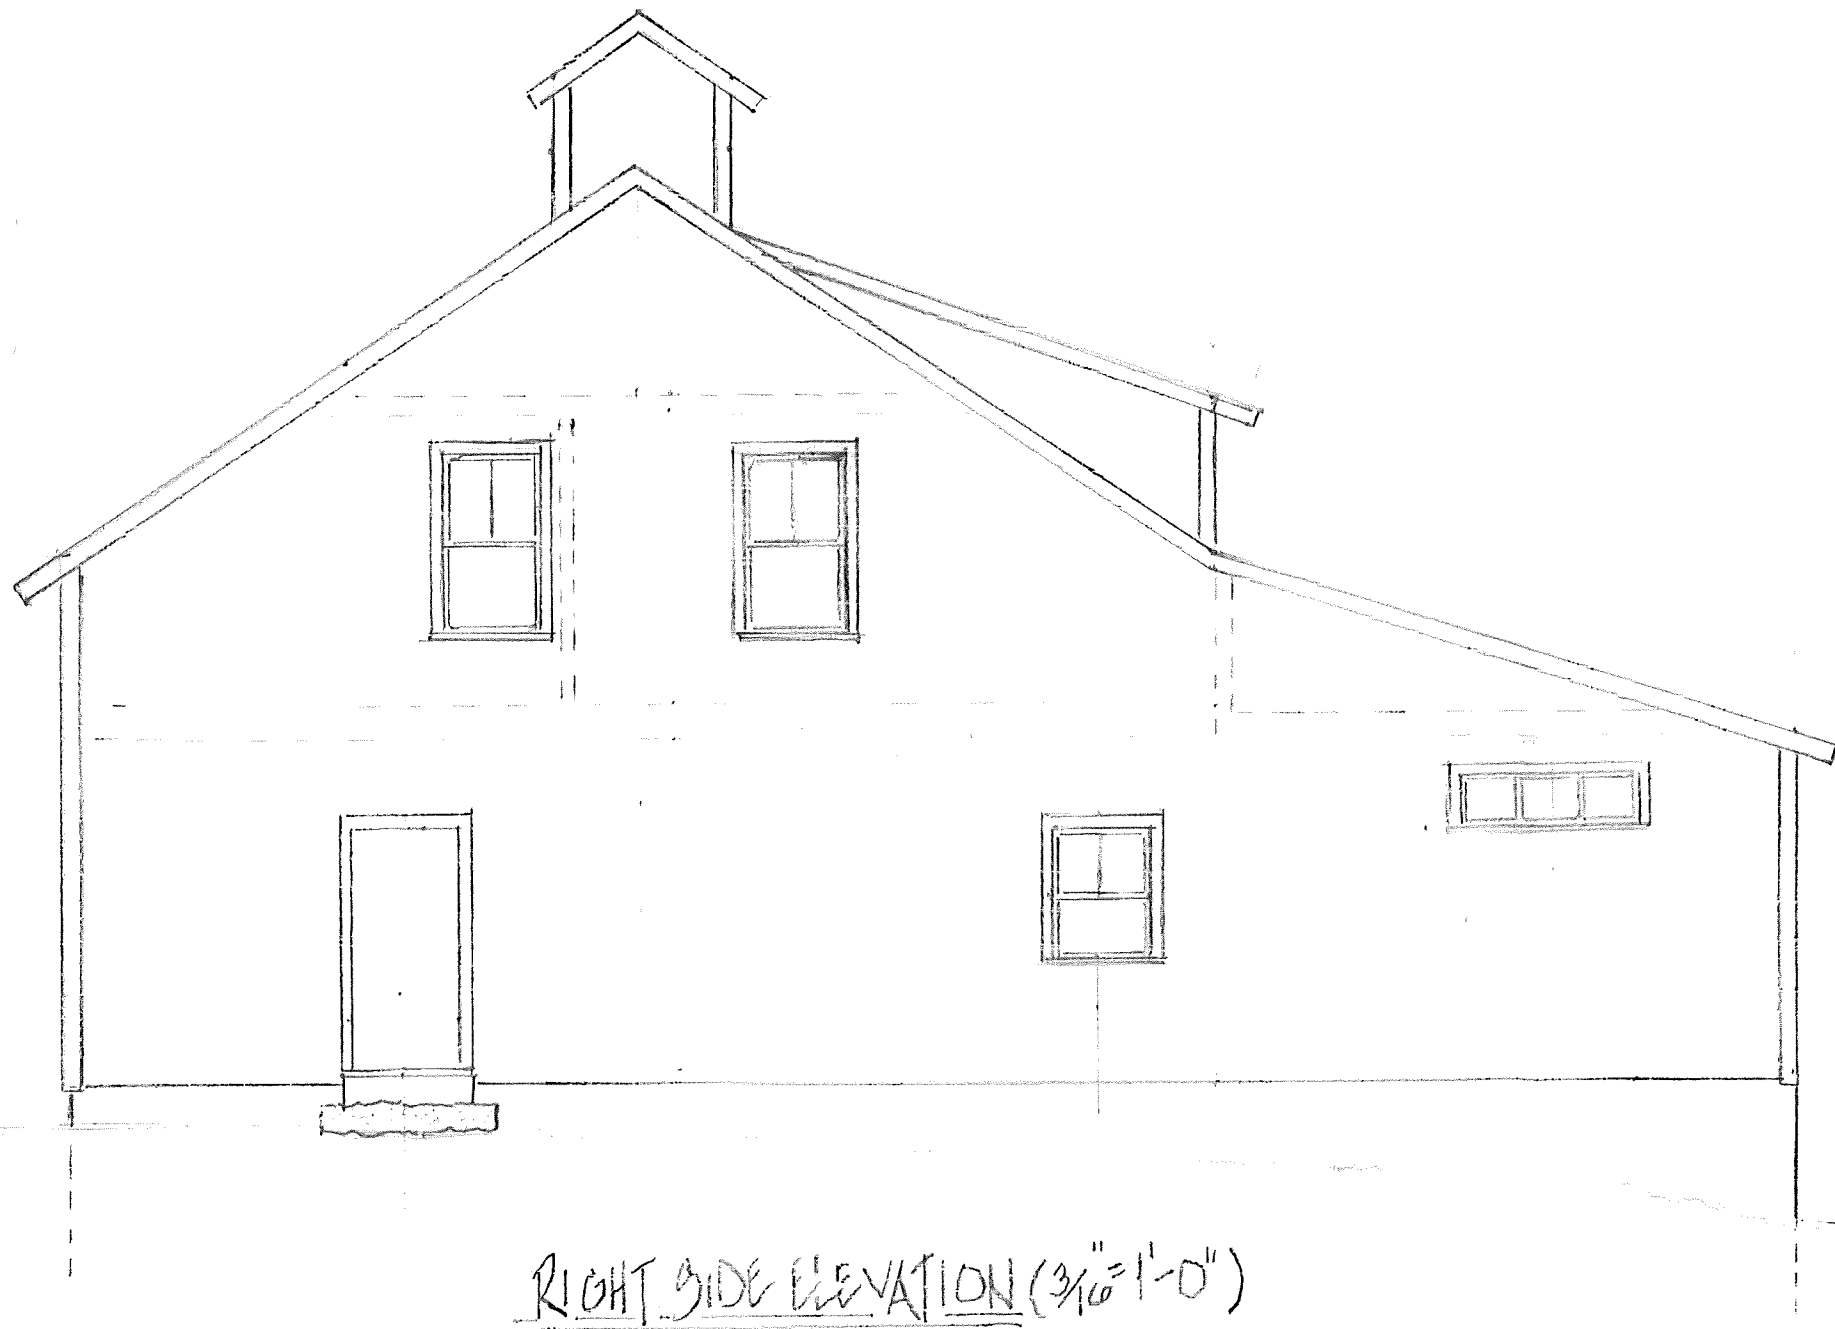


TRUE RESIDENCE
1 CONGRESS ST.
SALISBURY, MA




REAR ELEVATION (3/16"=1'-0")

1ST FLOOR PLAN (1/4" = 1'-0")

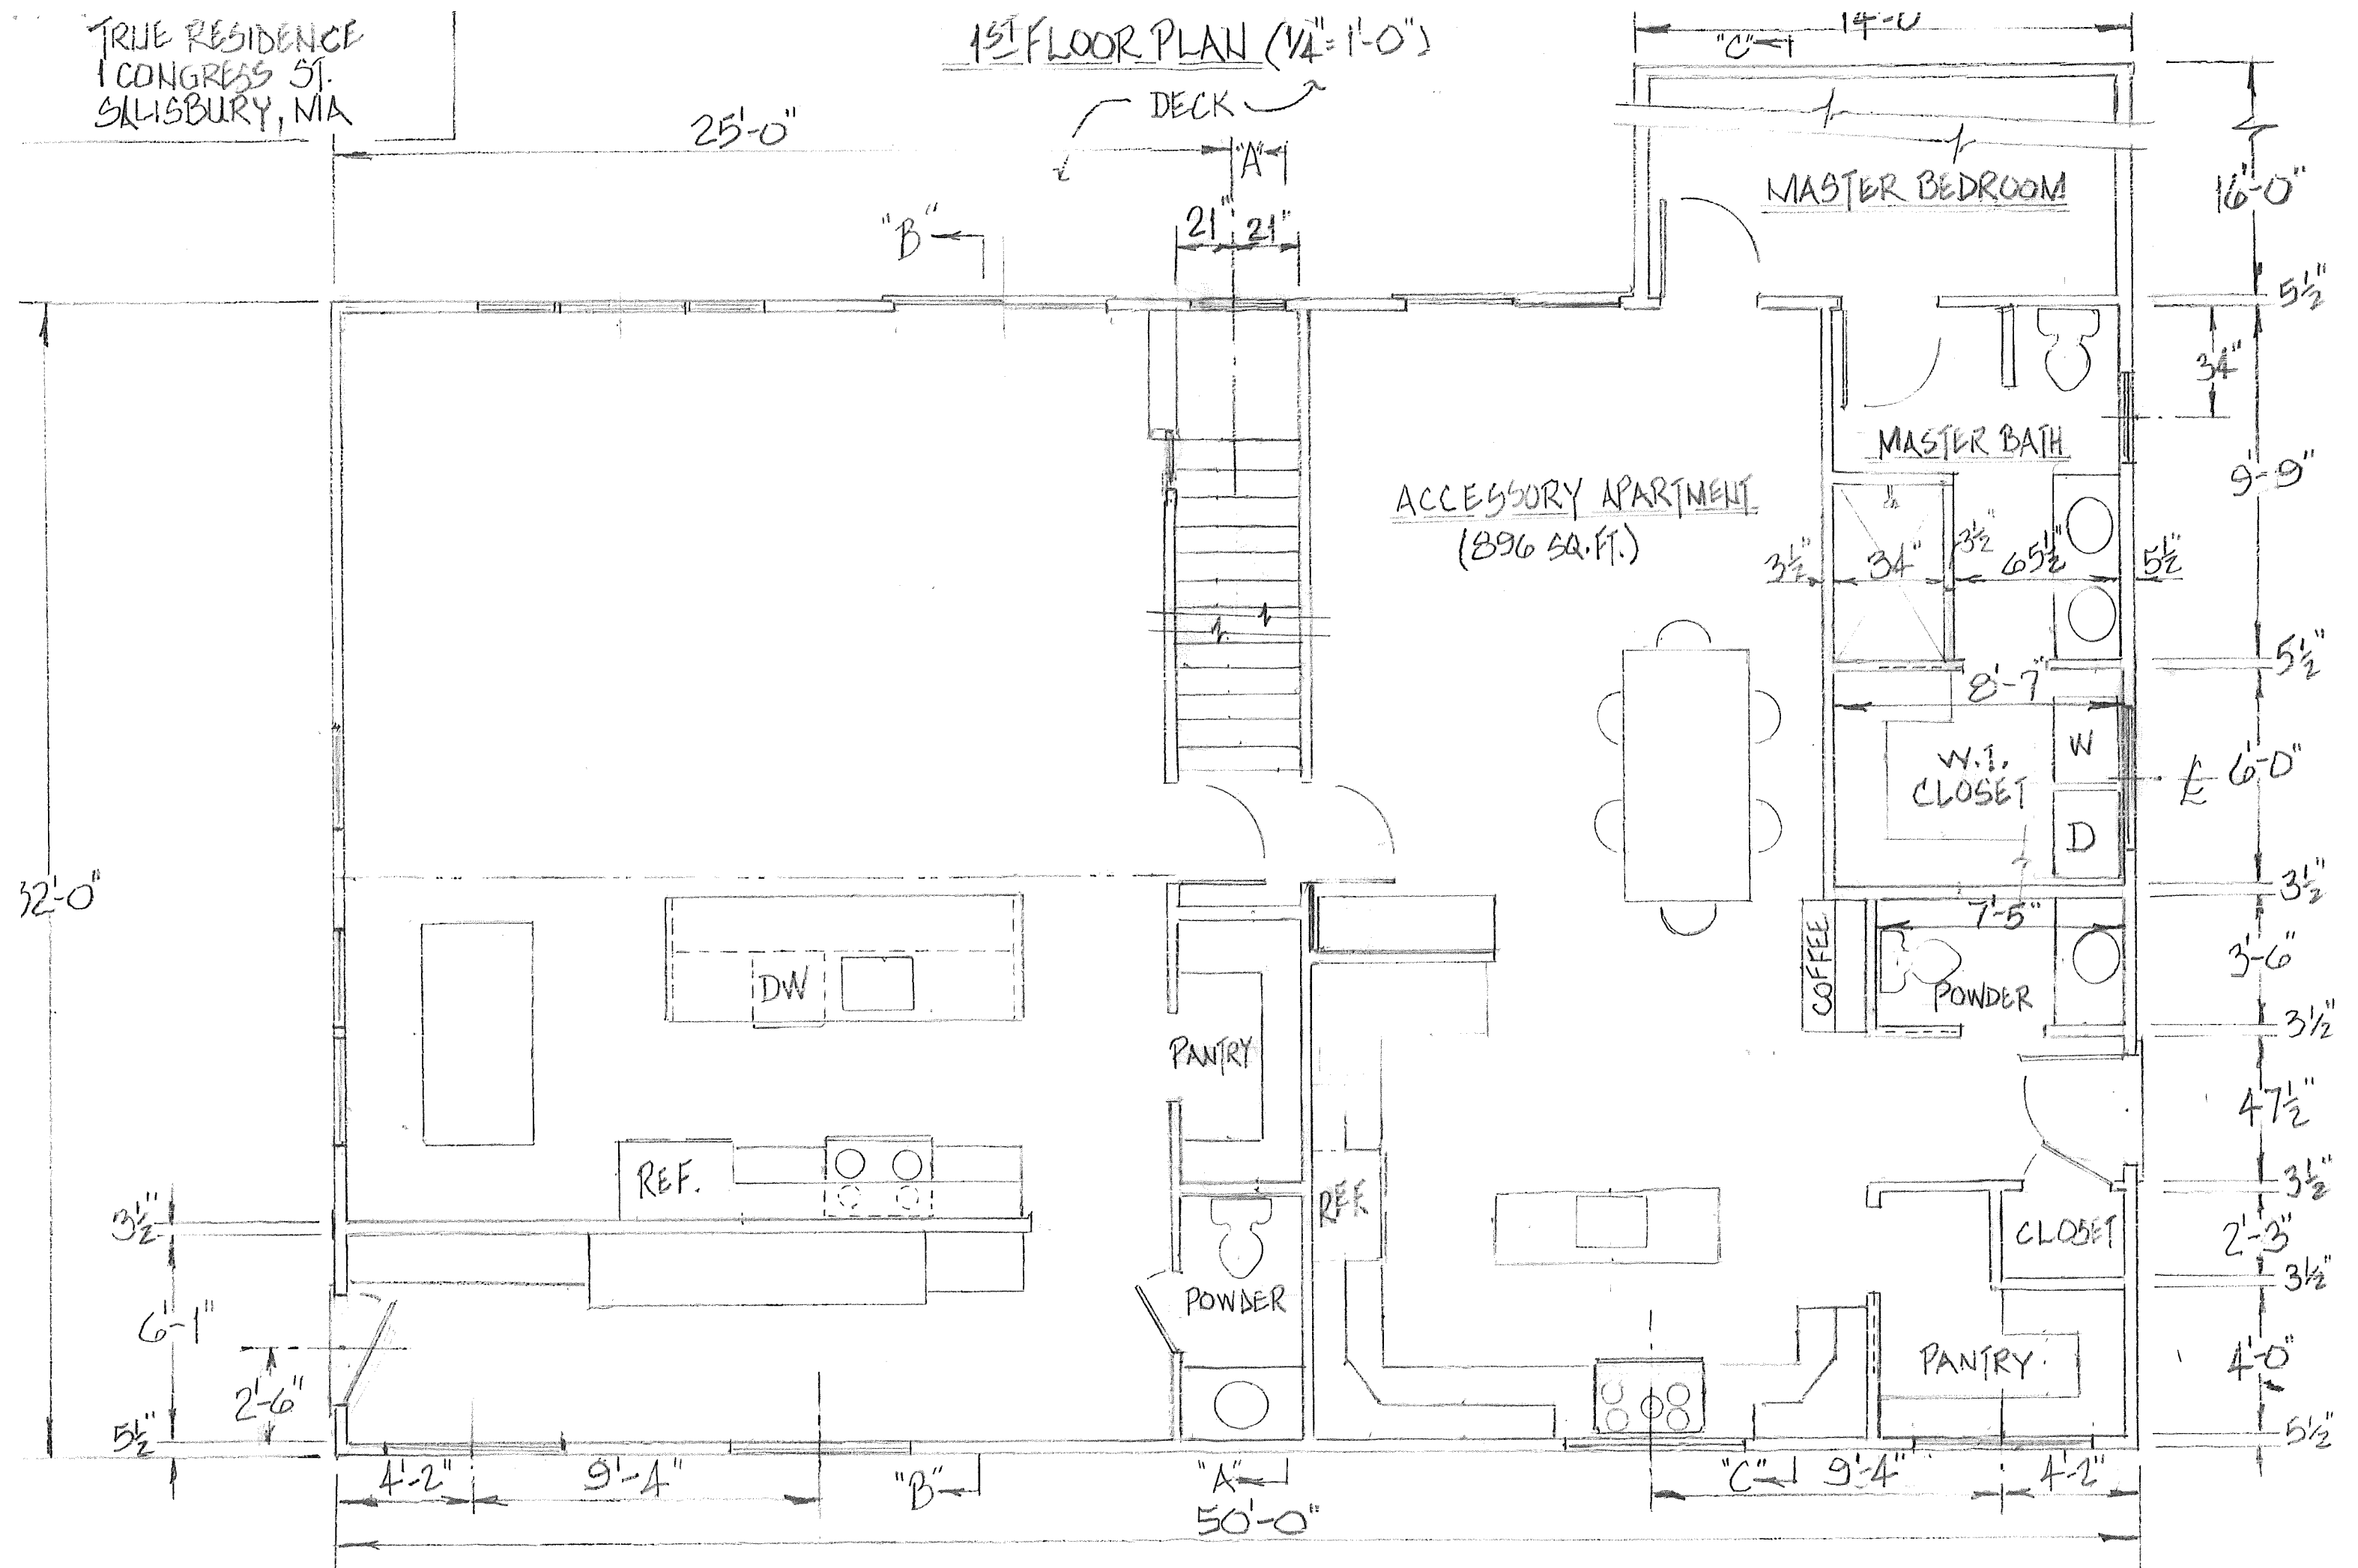

TRUE RESIDENCE
1 CONGRESS ST.
SALISBURY, MA

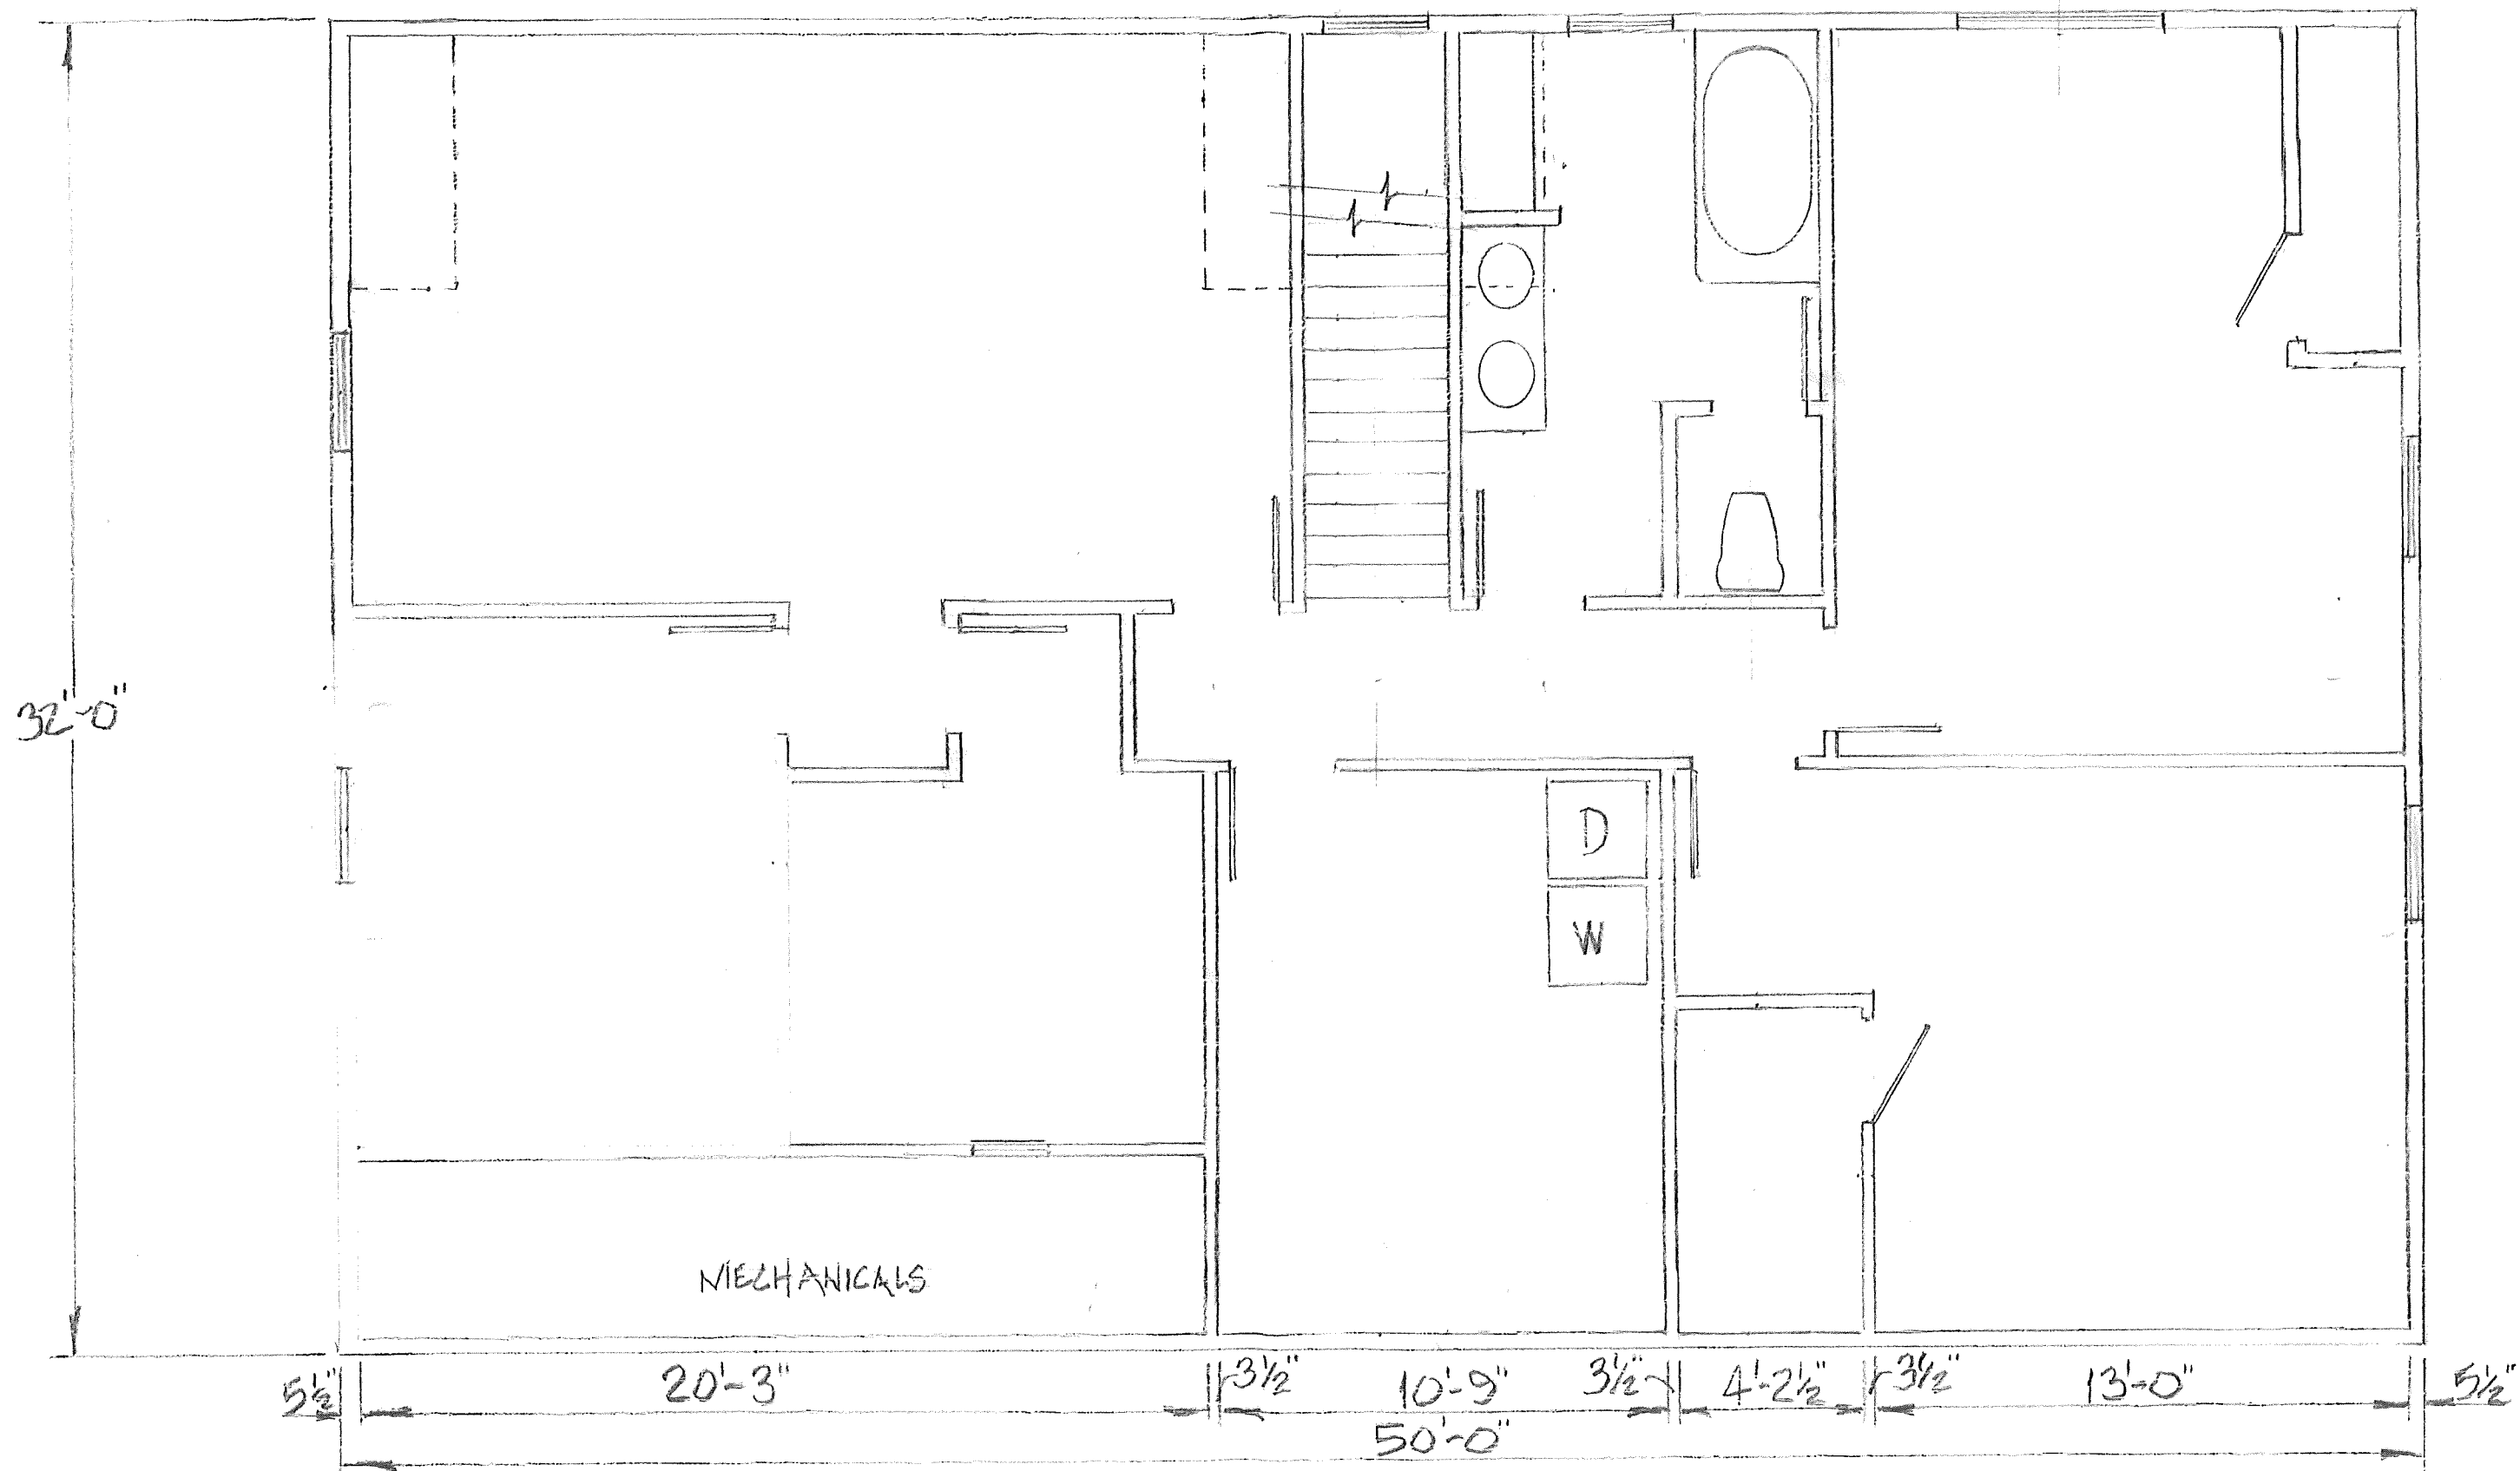

2ND FLOOR PLAN (1/4"=1'-0")