


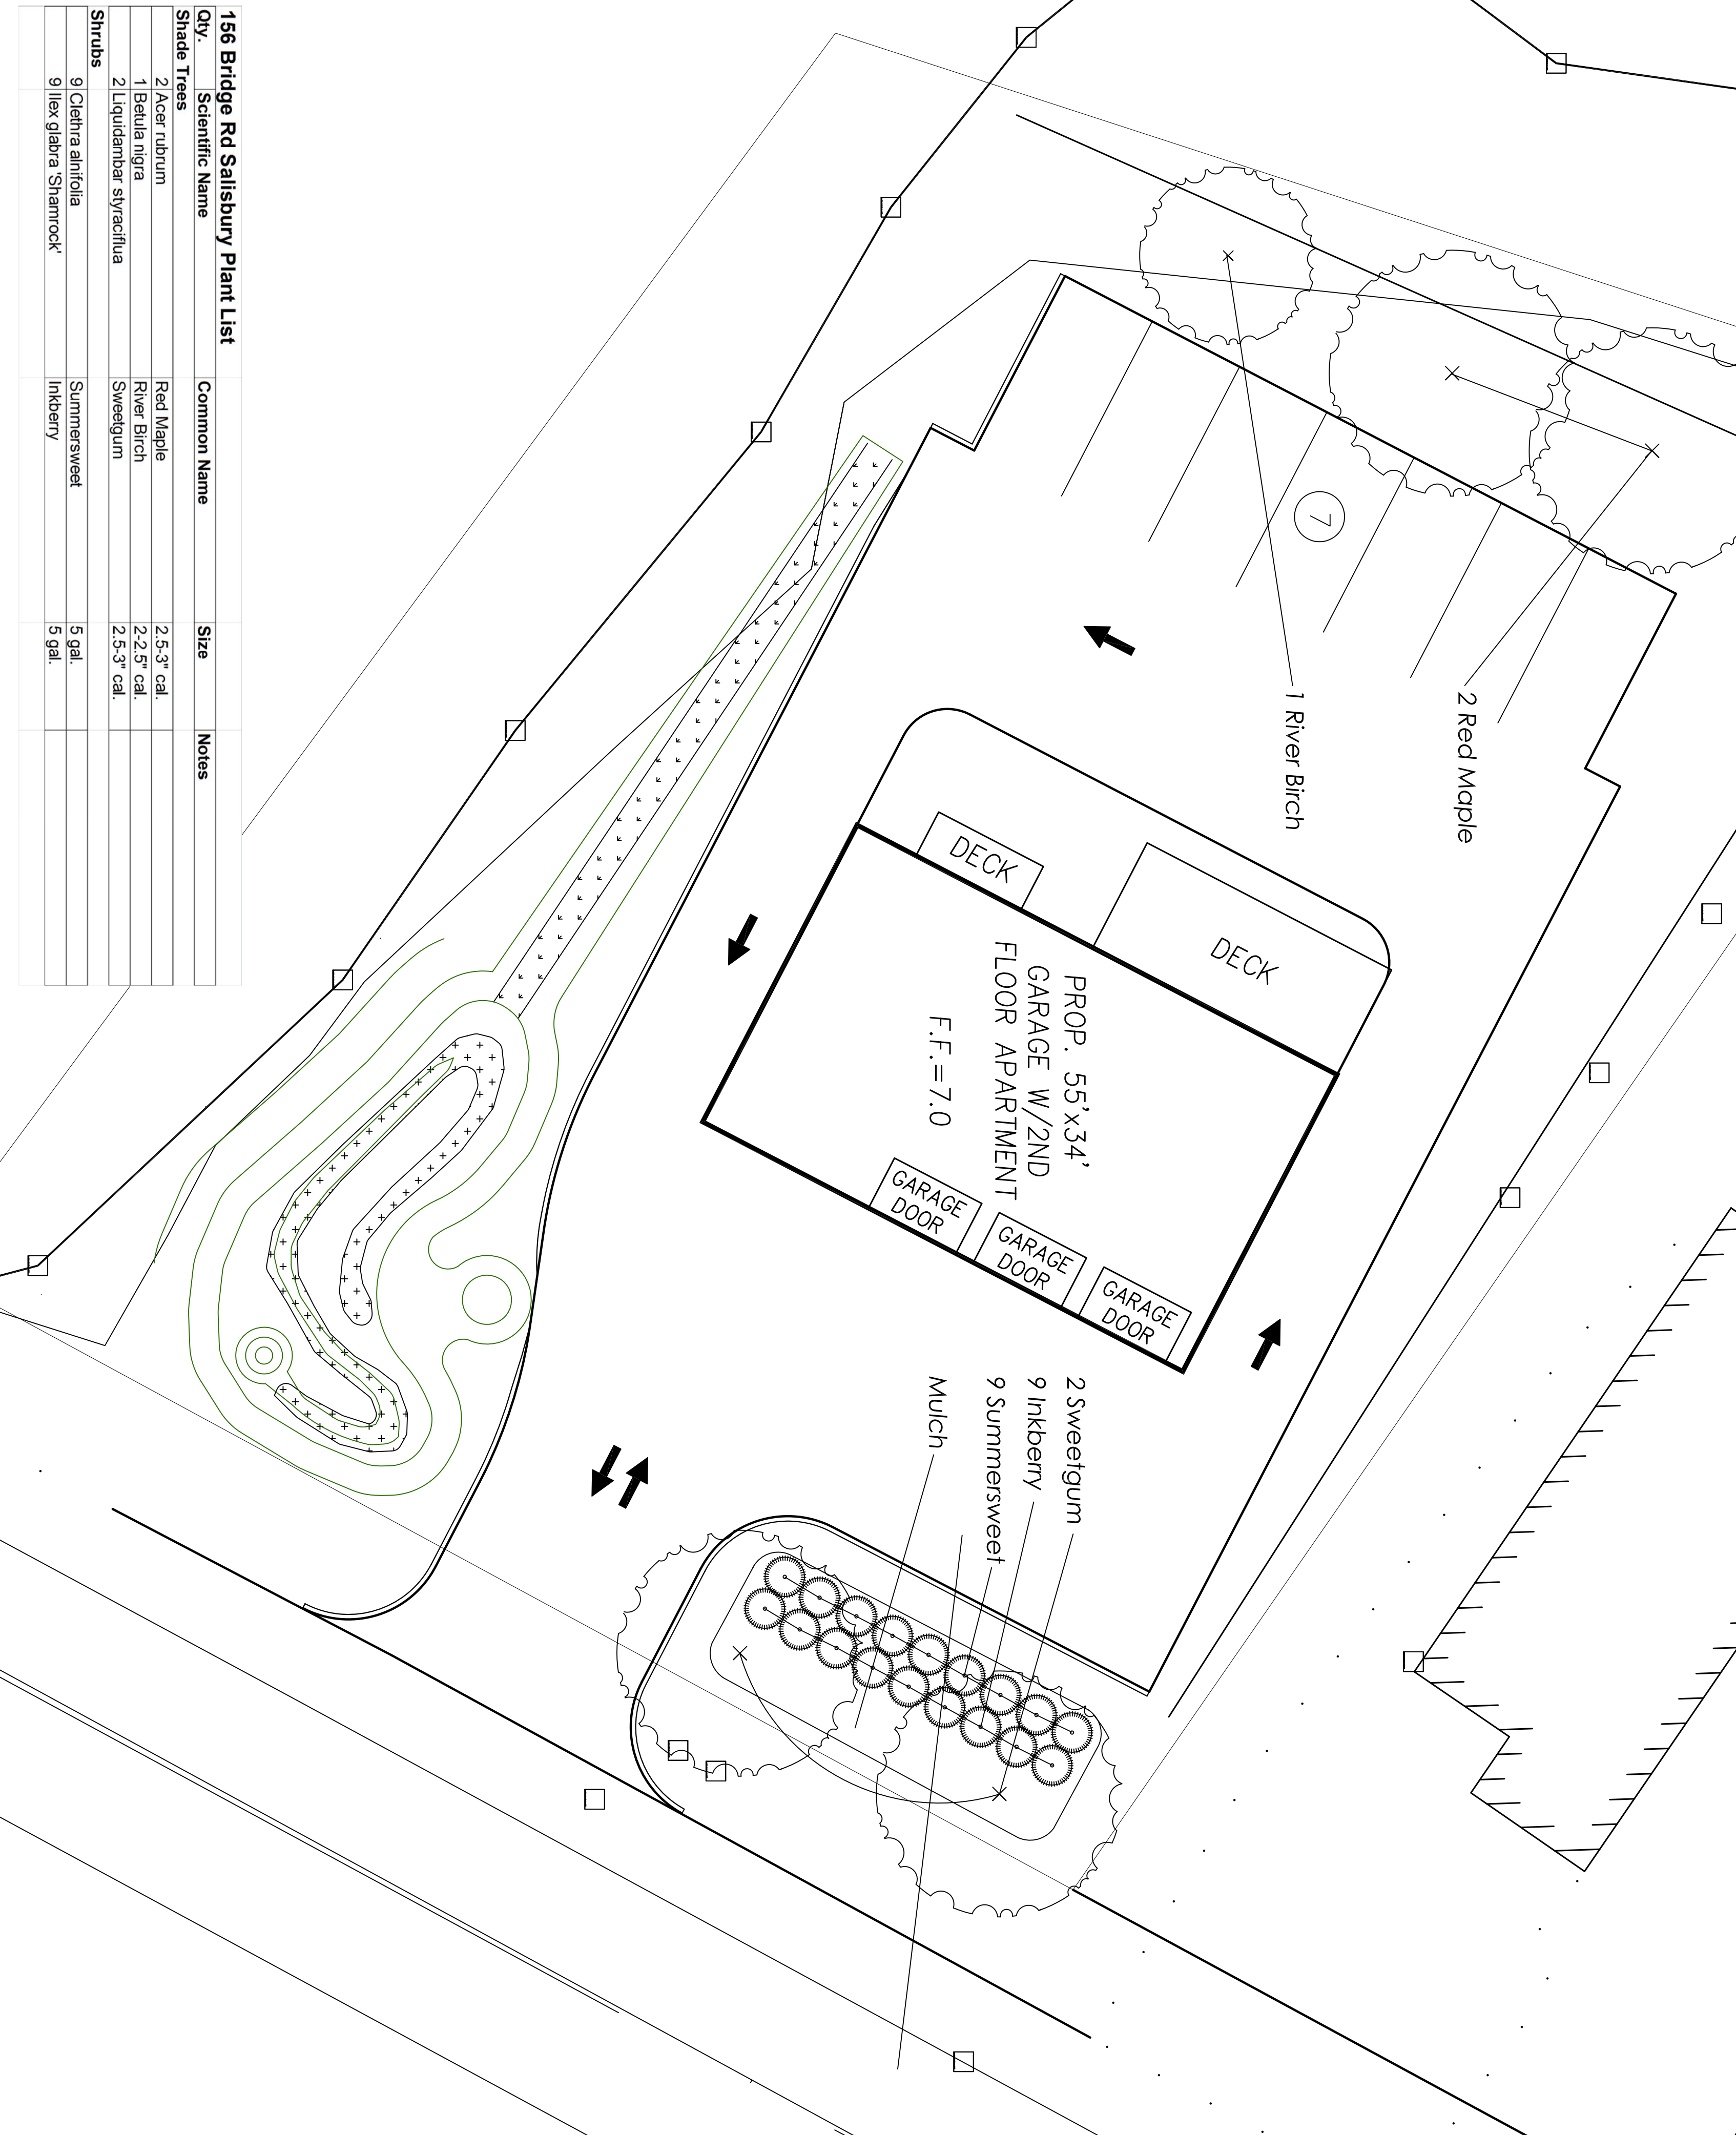

156 Bridge Rd Salisbury Plant List			
Qty.	Scientific Name	Common Name	Size
Shade Trees			
2	Acer rubrum	Red Maple	2.5-3" cal.
1	Betula nigra	River Birch	2-2.5" cal.
2	Liquidambar styraciflua	Sweetgum	2.5-3" cal.
Shrubs			
9	Clethra alnifolia	Summersweet	5 gal.
9	Ilex glabra 'Shamrock'	Inkberry	5 gal.



Issued:	1	12-21-21	For review
	2	2-10-22	For review
	3		
	4		
	5		
	6		
	7		

LANDSCAPE PLAN

Scale: 1"=10'-0"

156 Bridge Rd.

Salisbury, MA

KDTurner Design
landscape architecture

27 High St.
Newburyport, MA 01950
ph) 781.632.6004

L-1