



Standard Two Family Square Footage

Garage Level	= 984 GSF
(Per Unit)	= 492 GSF
Unit 1 Level	= 1,000 GSF
Unit 2 Level	= 1,000 GSF
Total	= 2,984 GSF

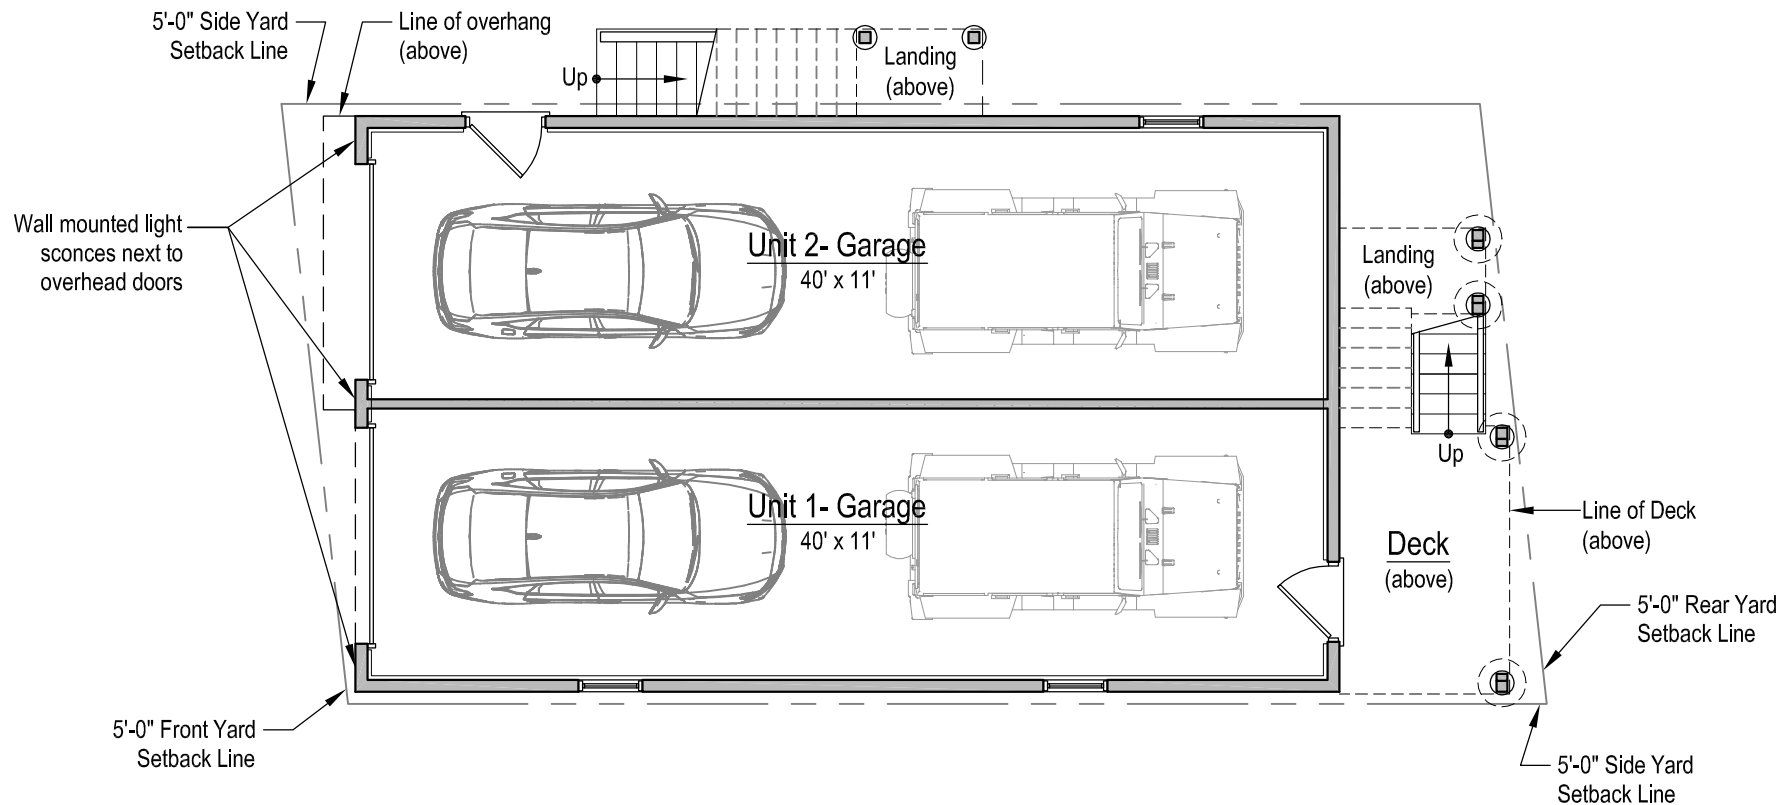

Standard Two Family Square Footage

Garage Level	= 984 GSF
(Per Unit)	= 492 GSF
Unit 1 Level	= 1,000 GSF
Unit 2 Level	= 1,000 GSF
Total	= 2,984 GSF

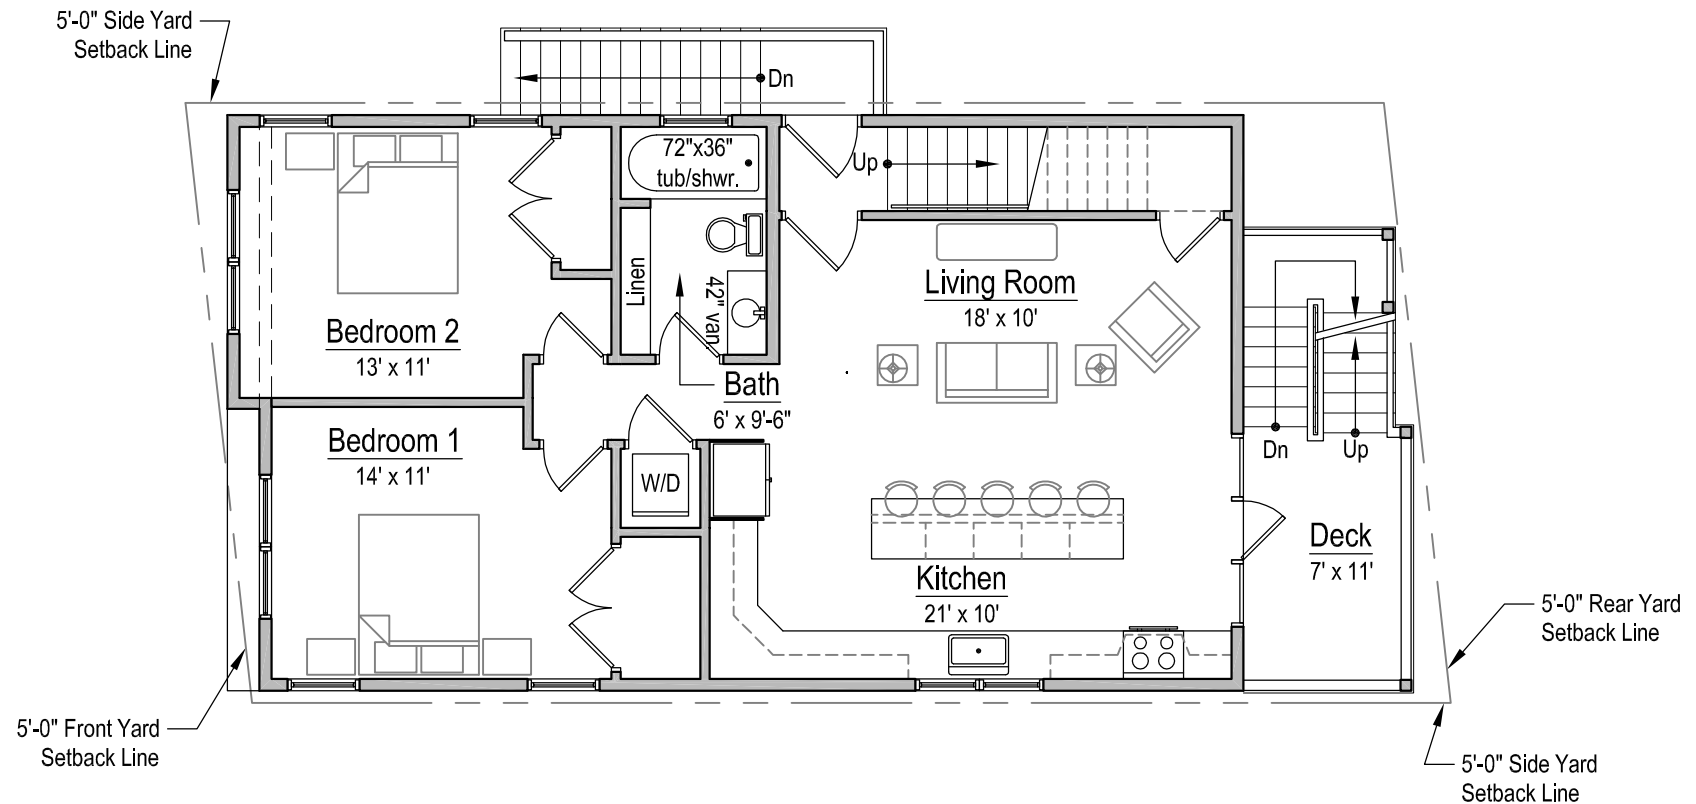

Standard Two Family Square Footage

Garage Level	= 984 GSF
(Per Unit)	= 492 GSF
Unit 1 Level	= 1,000 GSF
Unit 2 Level	= 1,000 GSF
Total	= 2,984 GSF

