
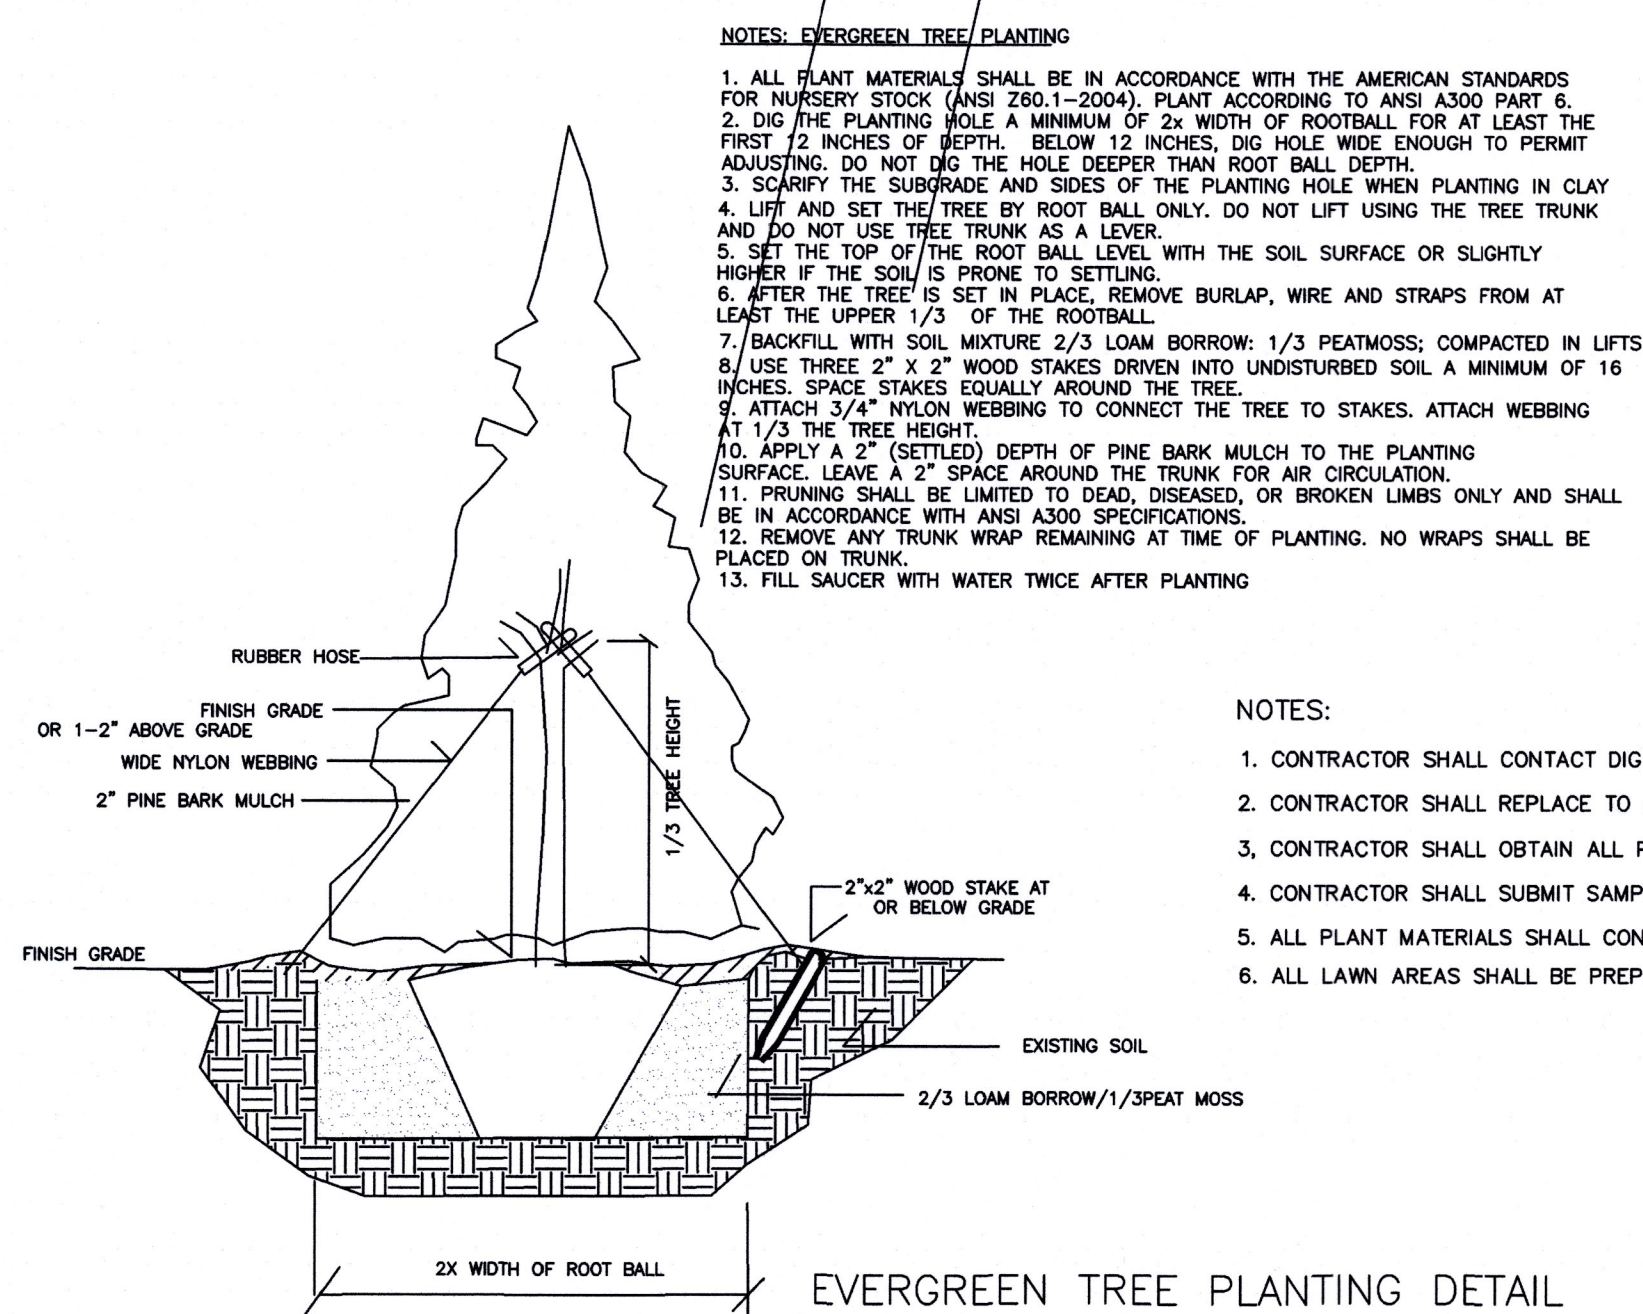
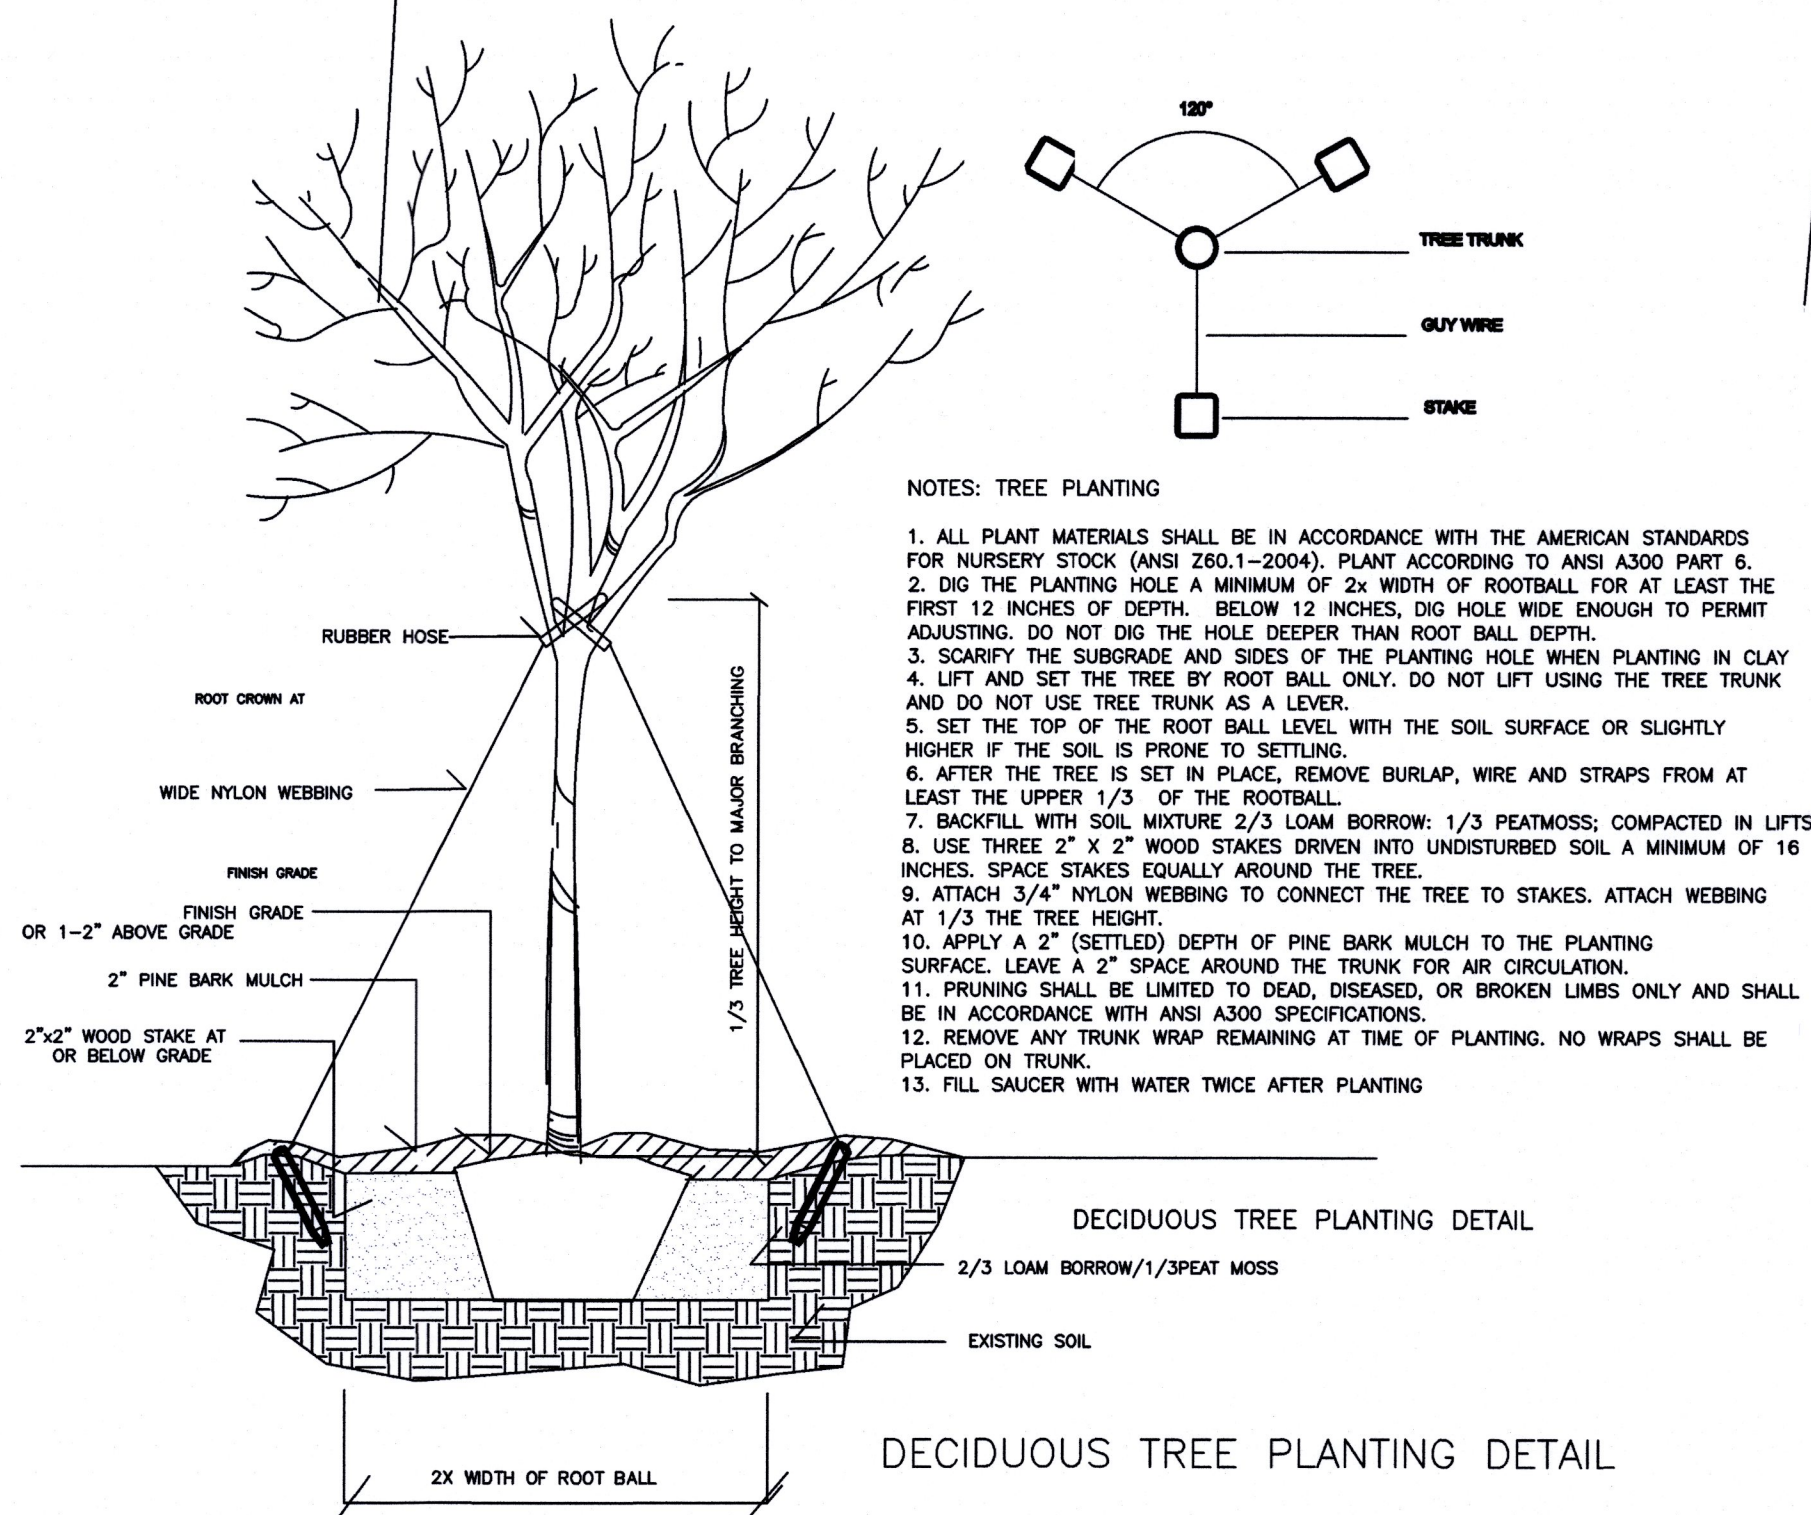


PLANT SCHEDULE

QUANTITY	BOTANICAL NAME	COMMON NAME	SIZE	NOTES
EVERGREEN TREES				
13	THUJA OCCIDENTALIS	AMERICAN ARBORVITAE	8'-10' HEIGHT	NATIVE PLANT MATERIAL
DECIDUOUS TREES				
9	QUERCUS RUBRA	RED OAK	2"-2-1/2" CALIPER	NATIVE PLANT MATERIAL
2	BETULA PAPERIFERA	WHITE BIRCH	10'-12' HEIGHT	NATIVE PLANT MATERIAL
3	CORNUS FLORIDA RUBRA	PINK FLOWERING DOGWOOD	2"-2-1/2" CALIPER	NATIVE PLANT MATERIAL
3	CORNUS FLORIDA	WHITE FLOWERING DOGWOOD	2"-2-1/2" CALIPER	NATIVE PLANT MATERIAL
DECIDUOUS AND EVERGREEN SHRUBS				
10	ILEX GLABRA SHAMROCK	INKBERRY	2'-1/2"-3'	HYBRID NATIVE PLANT MATERIAL
6	HYDRANGEA ARBORESCENS	SMOOTH HYDRANGEA	2'-2-1/2'	NATIVE PLANT MATERIAL
3	VIBURNUM DENTATUM	ARROWWOOD HYDRANGEA	3'-4'	NATIVE PLANT MATERIAL
GRASSES				
8	ERAGROSTIS SPECIOBILIS	PURPLE LOVE GRASS	2 YEAR POT	NATIVE PLANT MATERIAL
9	PANICUM VIRGATUM	SWITCH GRASS	2 YEAR POT	NATIVE PLANT MATERIAL

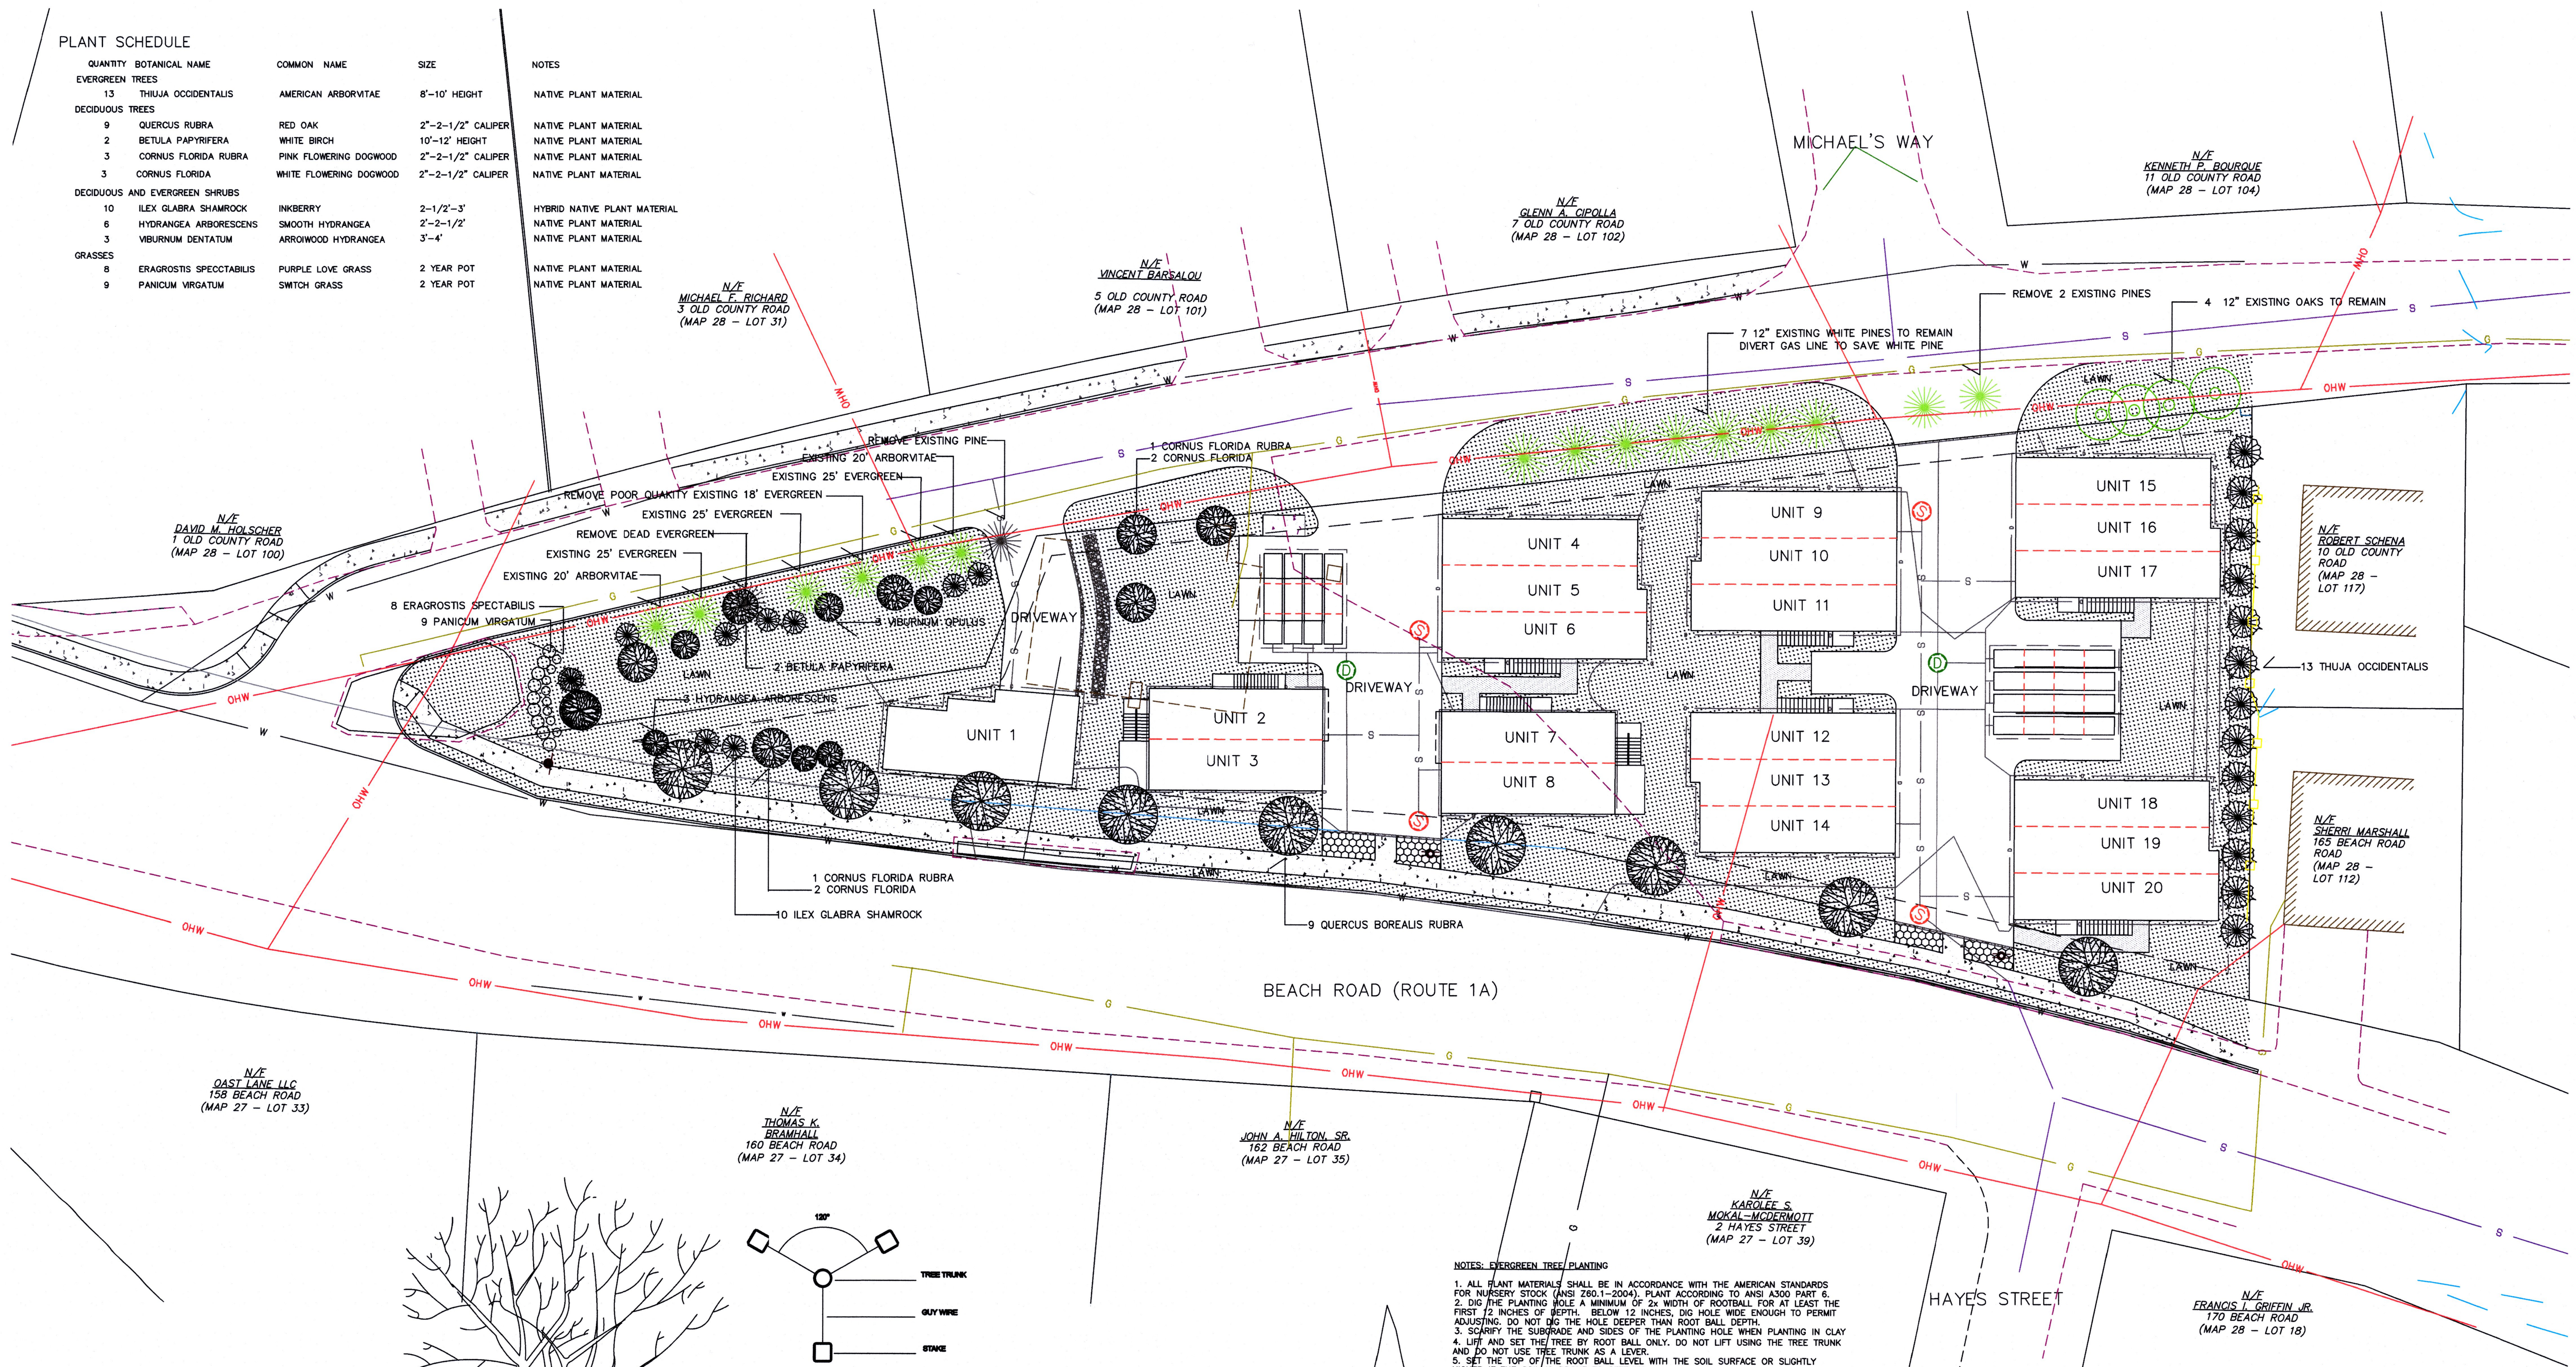

- NOTES:
1. CONTRACTOR SHALL CONTACT DIG SAFE TO MARK ALL SITE UTILITIES PRIOR TO COMMENCEMENT OF CONSTRUCTION.
  2. CONTRACTOR SHALL REPLACE TO AS NEW CONDITION ANY SITE UTILITIES/ AMENITIES DAMAGED DURING CONSTRUCTION.
  3. CONTRACTOR SHALL OBTAIN ALL PERMITS AND TOWN OF SALISBURY APPROVALS REQUIRED FOR THE WORK OF THE CONTRACT PRIOR TO COMMENCEMENT OF CONSTRUCTION.
  4. CONTRACTOR SHALL SUBMIT SAMPLE MATERIALS FOR SITE MATERIALS FOR REVIEW AND APPROVAL BY THE OWNERS AND THE LANDSCAPE ARCHITECT PRIOR TO CONSTRUCTION.
  5. ALL PLANT MATERIALS SHALL CONFORM TO AMERICAN STANDARD FOR NURSERY STOCK.
  6. ALL LAWN AREAS SHALL BE PREPARED WITH 6" MIN LOAM FOR SEED AND BE HYDROSEEDED WITH SUN SHADE MIX SCOTTS BEST QUALITY OR EQUAL.

Charles R. Kattman

Project

159  
BEACH  
ROAD  
SALISBURY  
MA 01952

LARKIN  
LARKIN AND LARKIN  
DEVELOPMENT CORP.

709  
LOWELL  
STREET  
METHUEN  
MA 01844

KATTMAN  
CORPORATION  
Landscape Architects  
Landscape Architecture  
Planning

RICHARD KATTMAN  
Mass. License # 606  
24 WATER STREET  
HOLLISTON, MASS. 01746  
508-893-6232  
richard.kattman@gmail.com  
www.richardkattman.com

Sheet Title  
LANDSCAPE  
PLAN

Scale: 1"=20'-0"  
Date: 05/15/2023

Revisions:

Sheet Number  
L1