


PLANT SCHEDULE

QUANTITY	BOTANICAL NAME	COMMON NAME	SIZE	NOTES
13	THUJA OCCIDENTALIS	AMERICAN ARBORVITAE	8'-10' HEIGHT	NATIVE PLANT MATERIAL
9	QUERCUS RUBRA	RED OAK	2'-2-1/2" CALIPER	NATIVE PLANT MATERIAL
2	BETULA PAPERIFERA	WHITE BIRCH	10'-12' HEIGHT	NATIVE PLANT MATERIAL
3	CORNUS FLORIDA RUBRA	PINK FLOWERING DOGWOOD	2'-2-1/2" CALIPER	NATIVE PLANT MATERIAL
3	CORNUS FLORIDA	WHITE FLOWERING DOGWOOD	2'-2-1/2" CALIPER	NATIVE PLANT MATERIAL
10	ILEX GLABRA SHAMROCK	INKBERRY	2'-1/2'-3'	HYBRID NATIVE PLANT MATERIAL
3	HYDRANGEA ARBORESCENS	SMOOTH HYDRANGEA	2'-2-1/2'	NATIVE PLANT MATERIAL
3	VIBURNUM DENTATUM	ARROWWOOD HYDRANGEA	3'-4'	NATIVE PLANT MATERIAL
8	ERAGROSTIS SPECIABILIS	PURPLE LOVE GRASS	2 YEAR PDT	NATIVE PLANT MATERIAL
9	PANICUM VIRGATUM	SWITCH GRASS	2 YEAR PDT	NATIVE PLANT MATERIAL

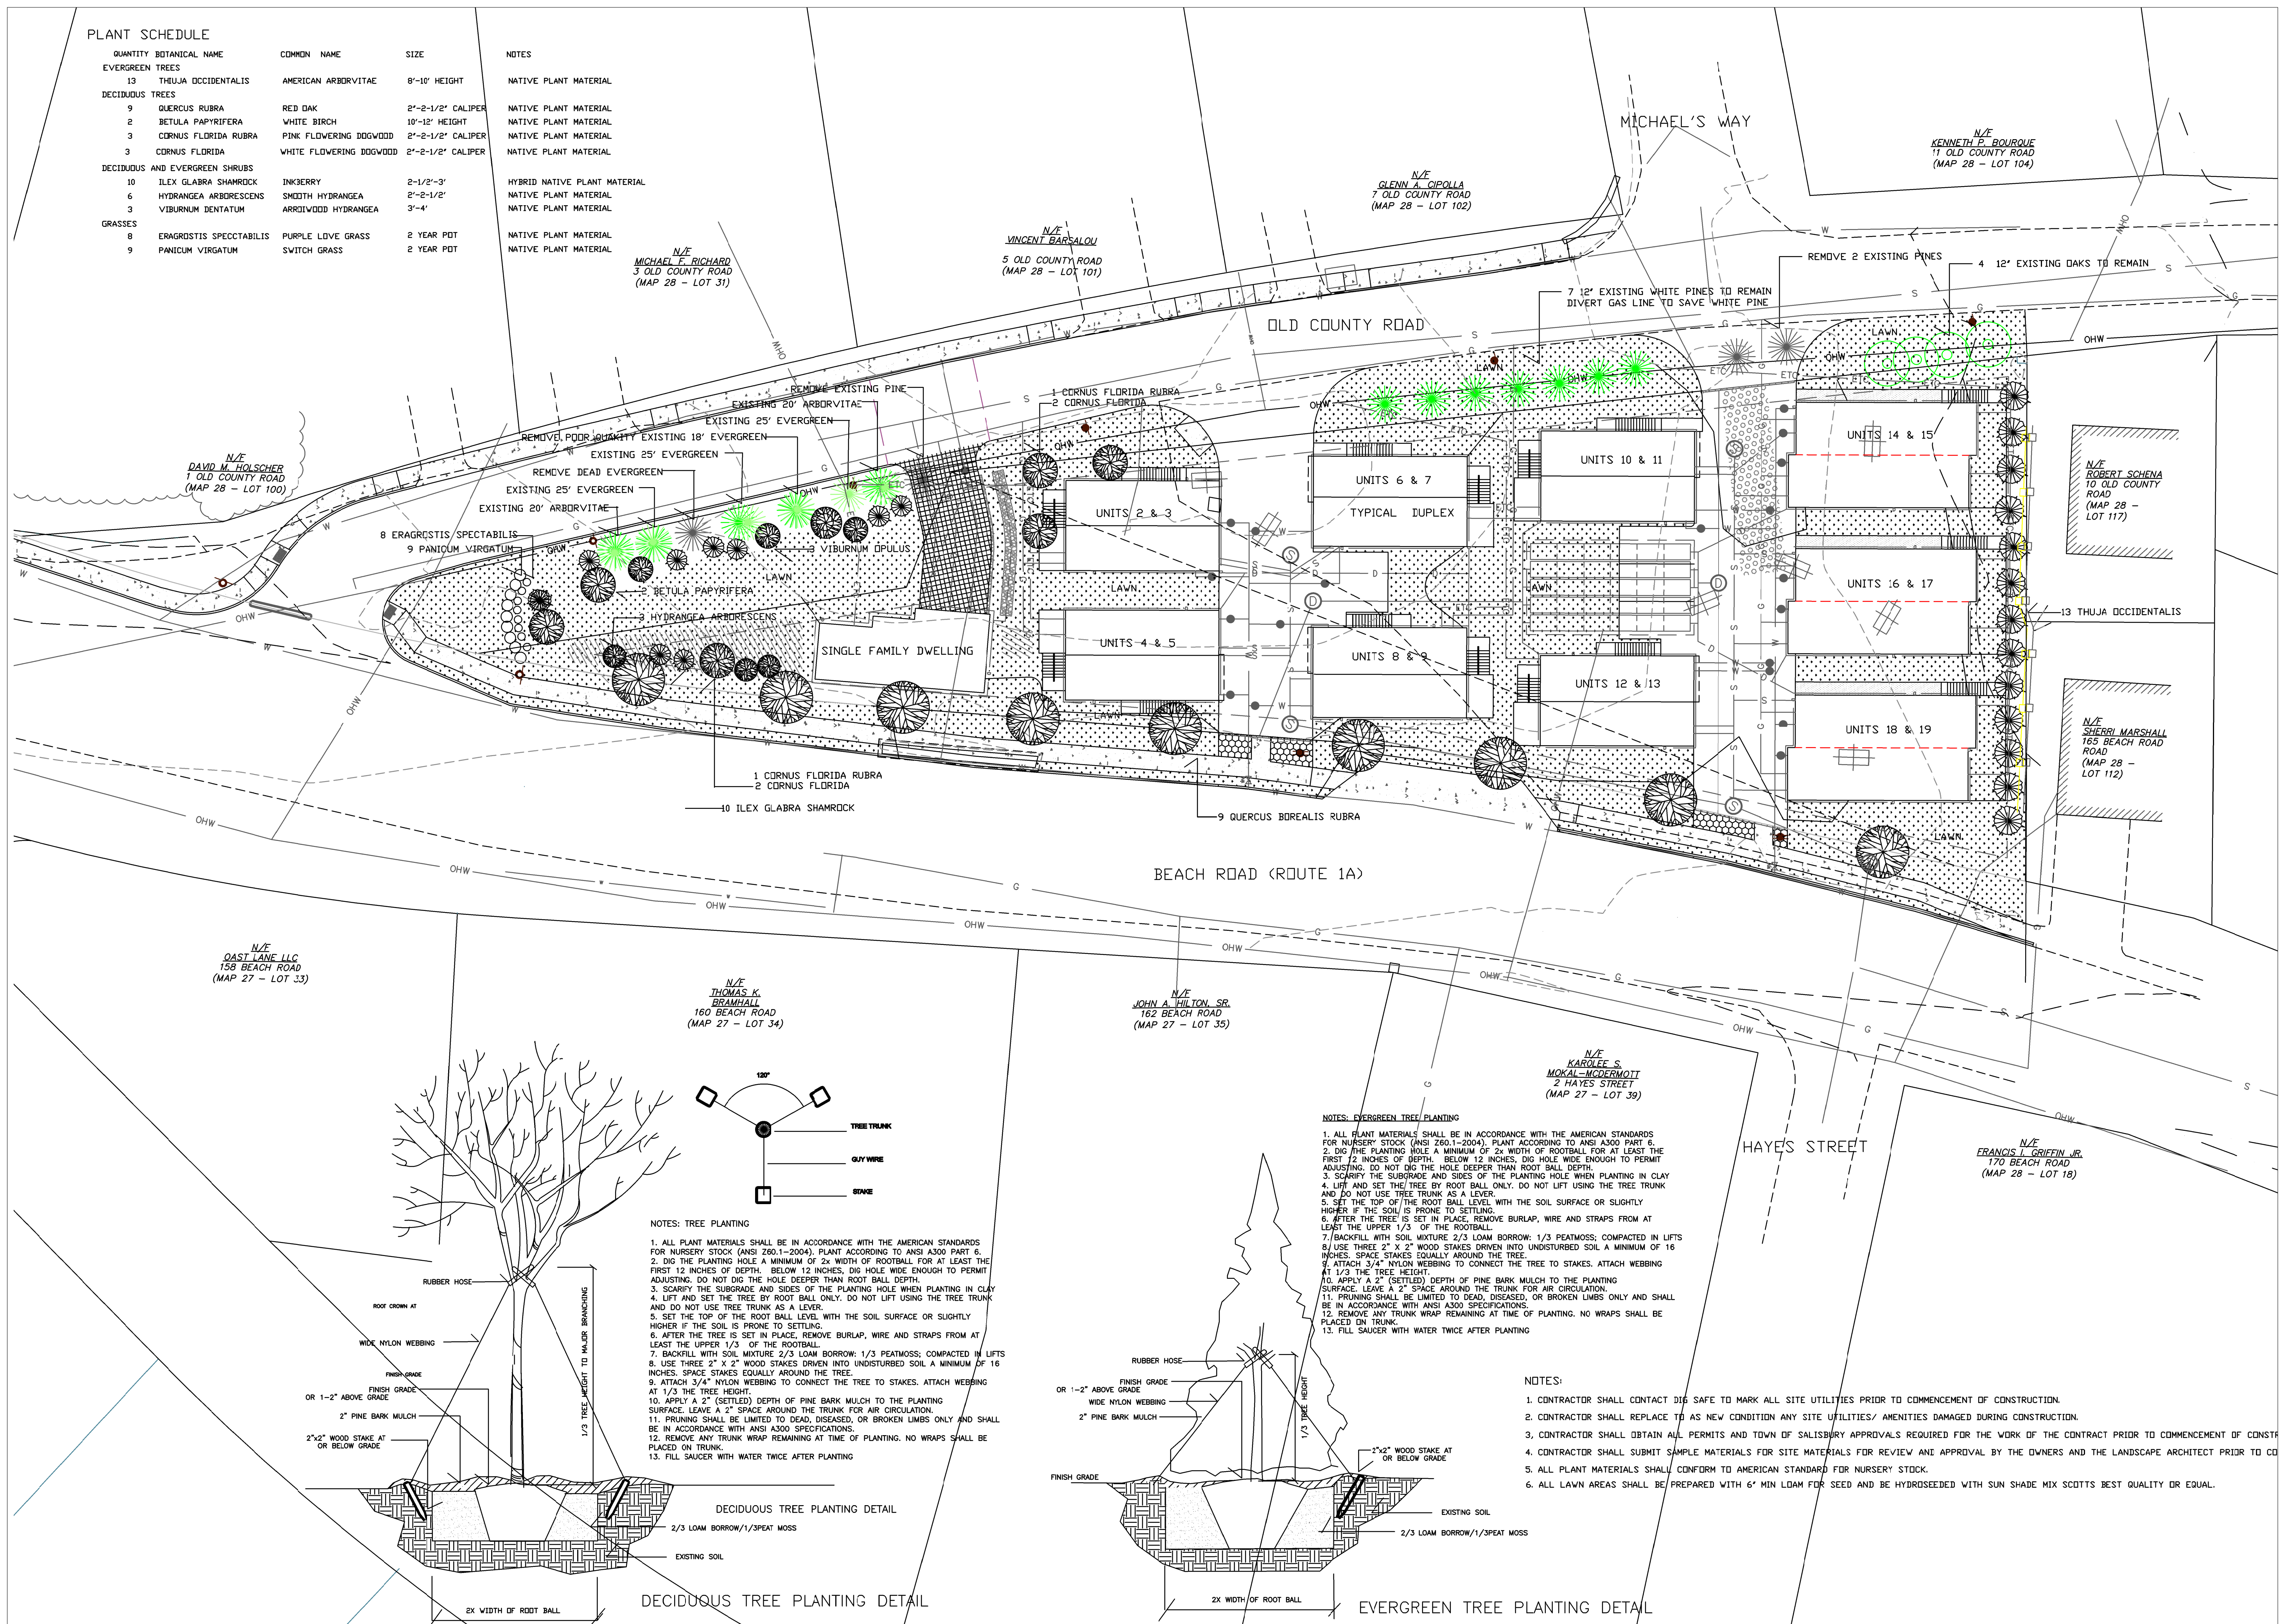

Project

159
BEACH
ROAD
SALISBURY
MA 01952

LARKIN
REAL ESTATE
GROUP, INC.
383
MAIN
STREET
MEDFIELD
MA 02052

KATTMAN
CORPORATION
Landscape Architects
Landscape Architecture
Planning

RICHARD KATTMAN
Mass. License # 606
24 WATER STREET
HOLLISTON, MASS. 01746
508-893-6232
richard.kattman@gmail.com
www.crichardkattman.com

Sheet Title
LANDSCAPE
PLAN

Scale: 1"=20'-0"

Date: 08/16/2023

Revisions:

Sheet Number
L1