



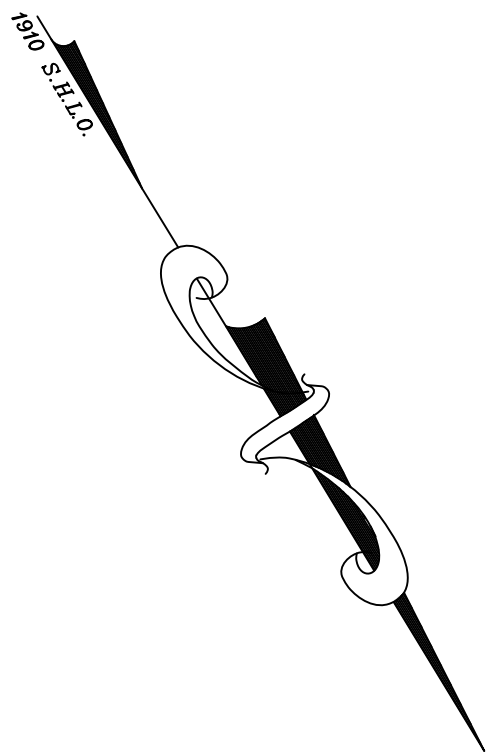

191 Lafayette St Salisbury Plant List				
Qty.	Scientific Name	Common Name	Size	Notes
Evergreen Trees				
1	Abies concolor	White Fir	6-8' ht.	
23	Thuja Green Giant'	Green Giant Arborvitae	10-12' ht.	
Deciduous Trees				
3	Carpinus betulus 'Fastigiata'	Hornbeam	2.5-3' cal.	
4	Cornus x 'Rutbar'	Dogwood	2.5-3" cal.	
5	Liriodendron tulipifera 'Fastigiata'	Fastigiata Tuliptree	3-3.5" cal.	
Shrubs				
19	Aronia arbutifolia 'Brilliantissima'	Chokeberry	7 gal.	
30	Buddleia 'Pugster Blue'	Dwarf Butterfly Bush	3 gal.	
13	Cornus alba 'Bailhaci'	Ivory Halo Dogwood	5 gal.	
24	Fothergilla gardenii 'Mt. Airy'	Dwarf Fothergilla	5 gal.	
62	Hydrangea paniculata 'Quickfire'	Panicle Hydrangea	7 gal.	
12	Illex glabra 'Shamrock'	Inkberry	7 gal.	
24	Illex verticillata	Winterberry	7 gal.	
13	Rhododendron cat. 'Boursault'	Rhododendron	7 gal.	
31	Rhus aromatica 'Gro-Low'	Gro-Low Sumac	3 gal.	
27	Taxus x media 'Densiformis'	Spreading Yew	7 gal.	
11	Viburnum lantana 'Mohican'	Viburnum	7 gal.	
12	Weigela florida 'Minuet'	Minuet Weigela	5 gal.	dwarf
Perennials				
53	Achillea 'Terra Cotta'	Yarrow	1 gal.	apricot
47	Allium 'Summer Beauty'	Flowering Onion	1 gal.	
64	Asclepias tuberosa	Butterfly Weed	1 gal.	
39	Calamagrostis x acutiflora 'Karl Foerster'	Karl Foerster Grass	1 gal.	dwarf
90	Echinacea purpurea	Echinacea	1 gal.	
129	Nepeta 'Walkers Joy'	Catmint	1 gal.	dwarf
21	Sedum 'Autumn Joy'	Sedum	1 gal.	

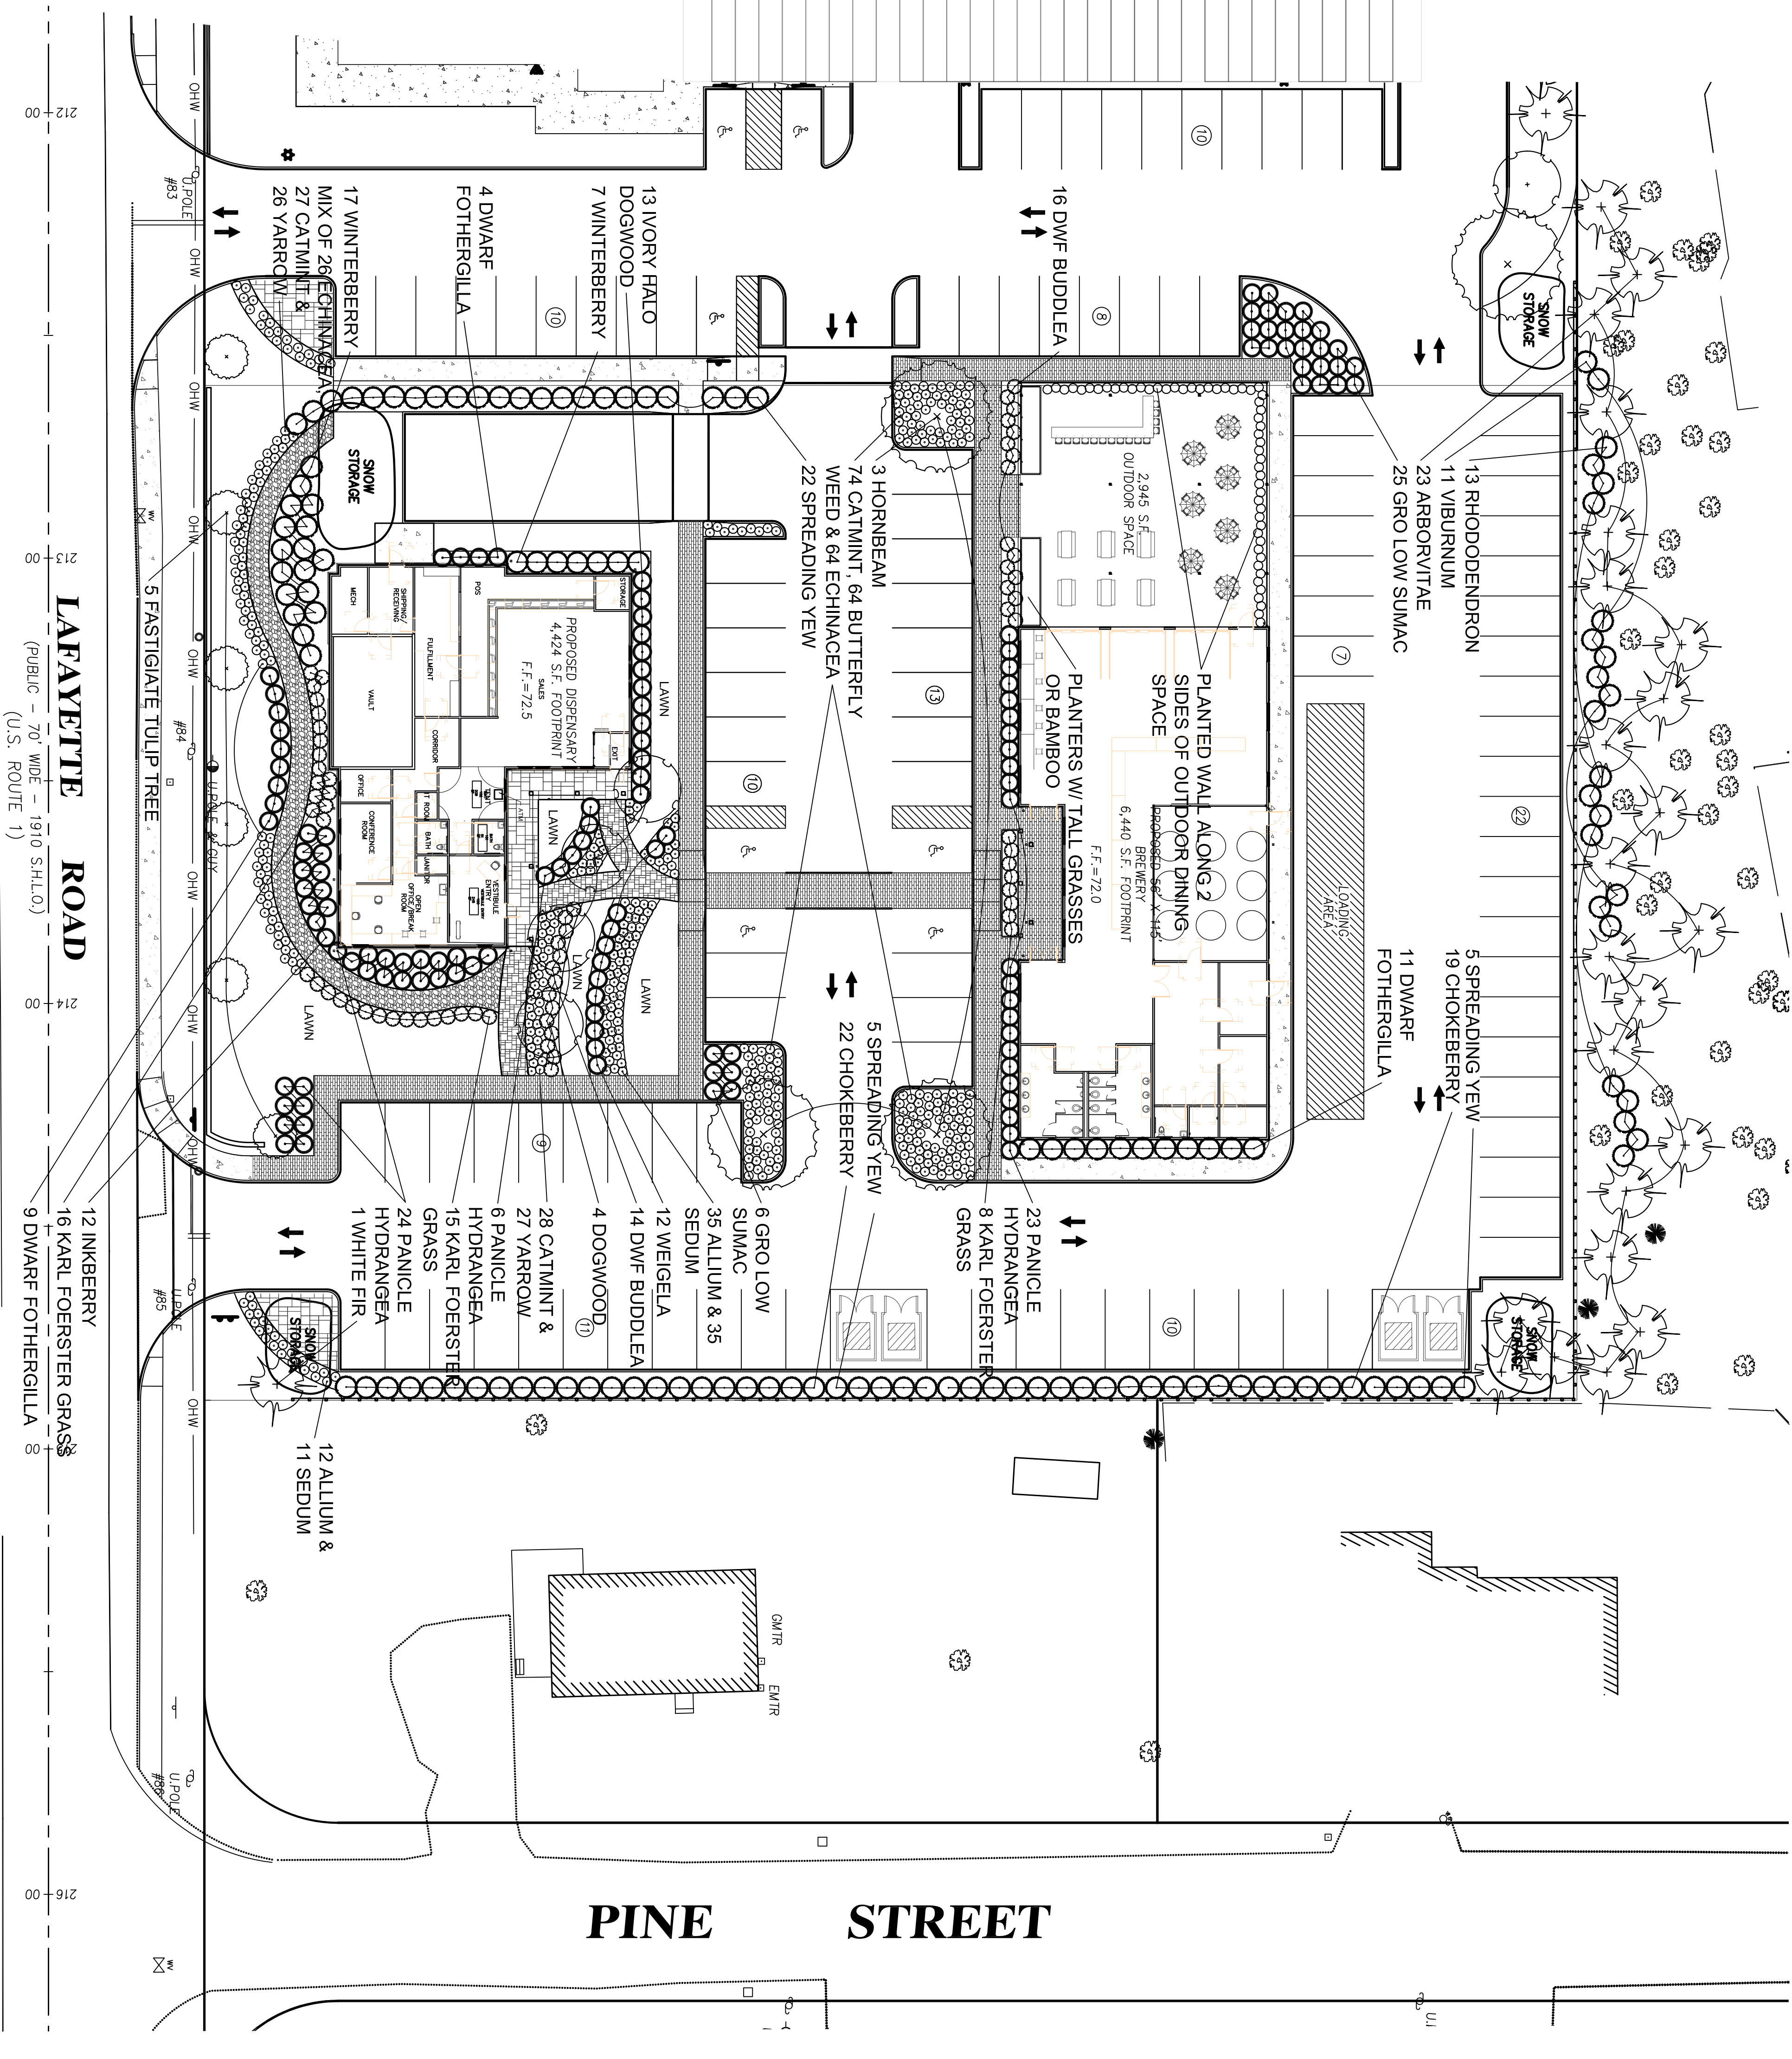

Issued:		
1 9-7-21	For review	
2 9-21-21	For review	
3 9-28-21	For review	
4 10-6-21	For review	
5 10-20-21	For review	
6 2-1-22	For review	

LANDSCAPE PLAN

Scale: 1"=20'-0"

191 LAFAYETTE RD LLC

191 Lafayette Rd.
Salisbury, MA

KD Turner Design
landscape architecture

landscape architecture

Newburyport, MA 01950

ph) 781.632.6004

10