



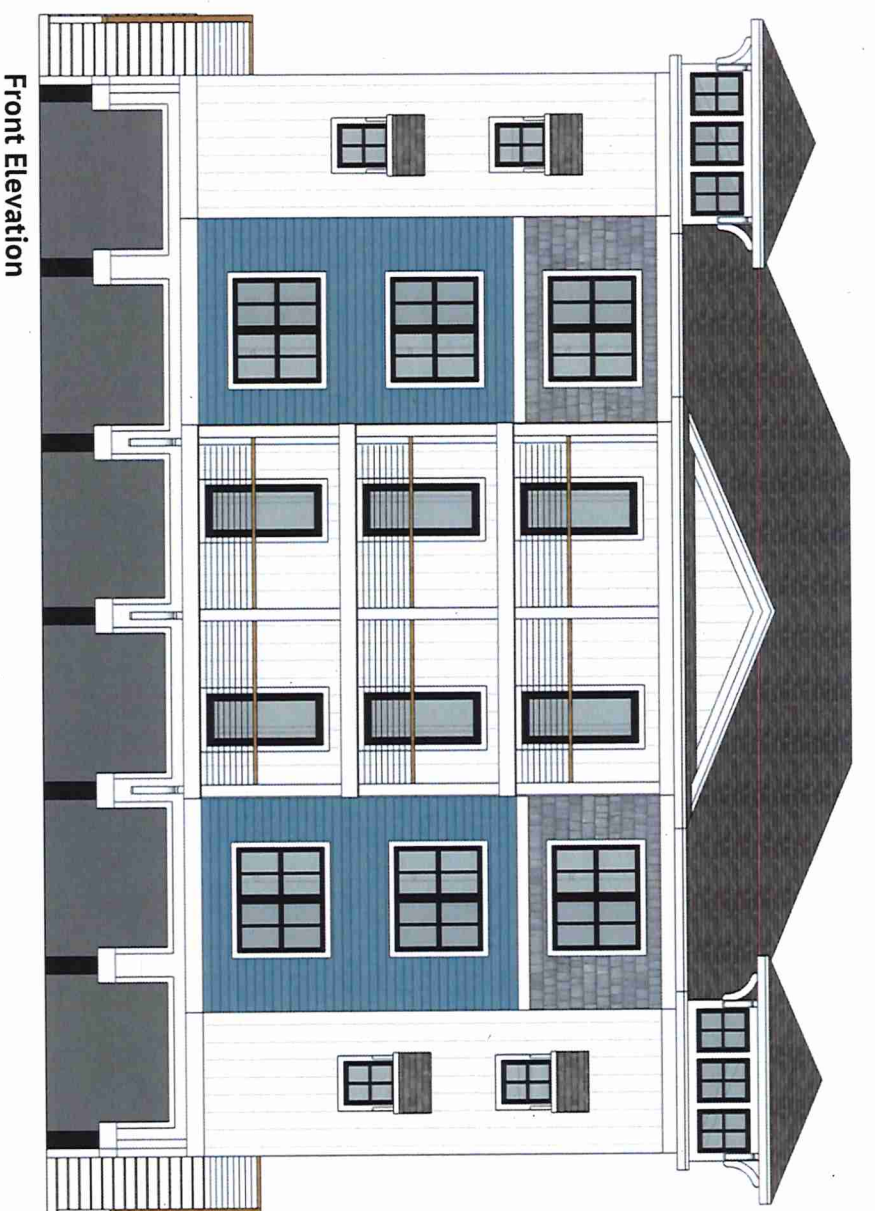

Front Elevation

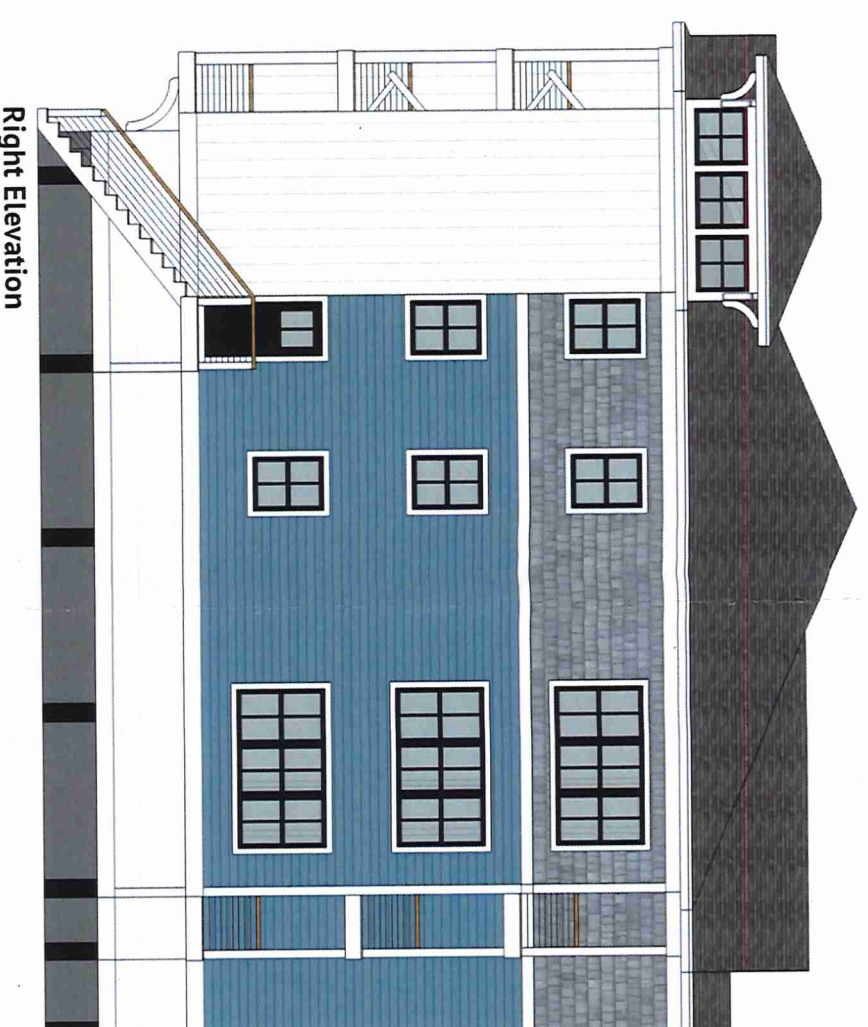

Right Elevation



Left Elevation




Rear Elevation

Average
Height
43'-10"

30-32 Cable Avenue, Salisbury, MA

Multifamily Exterior Elevations - 3/32"=1'-0"

July 2, 2021

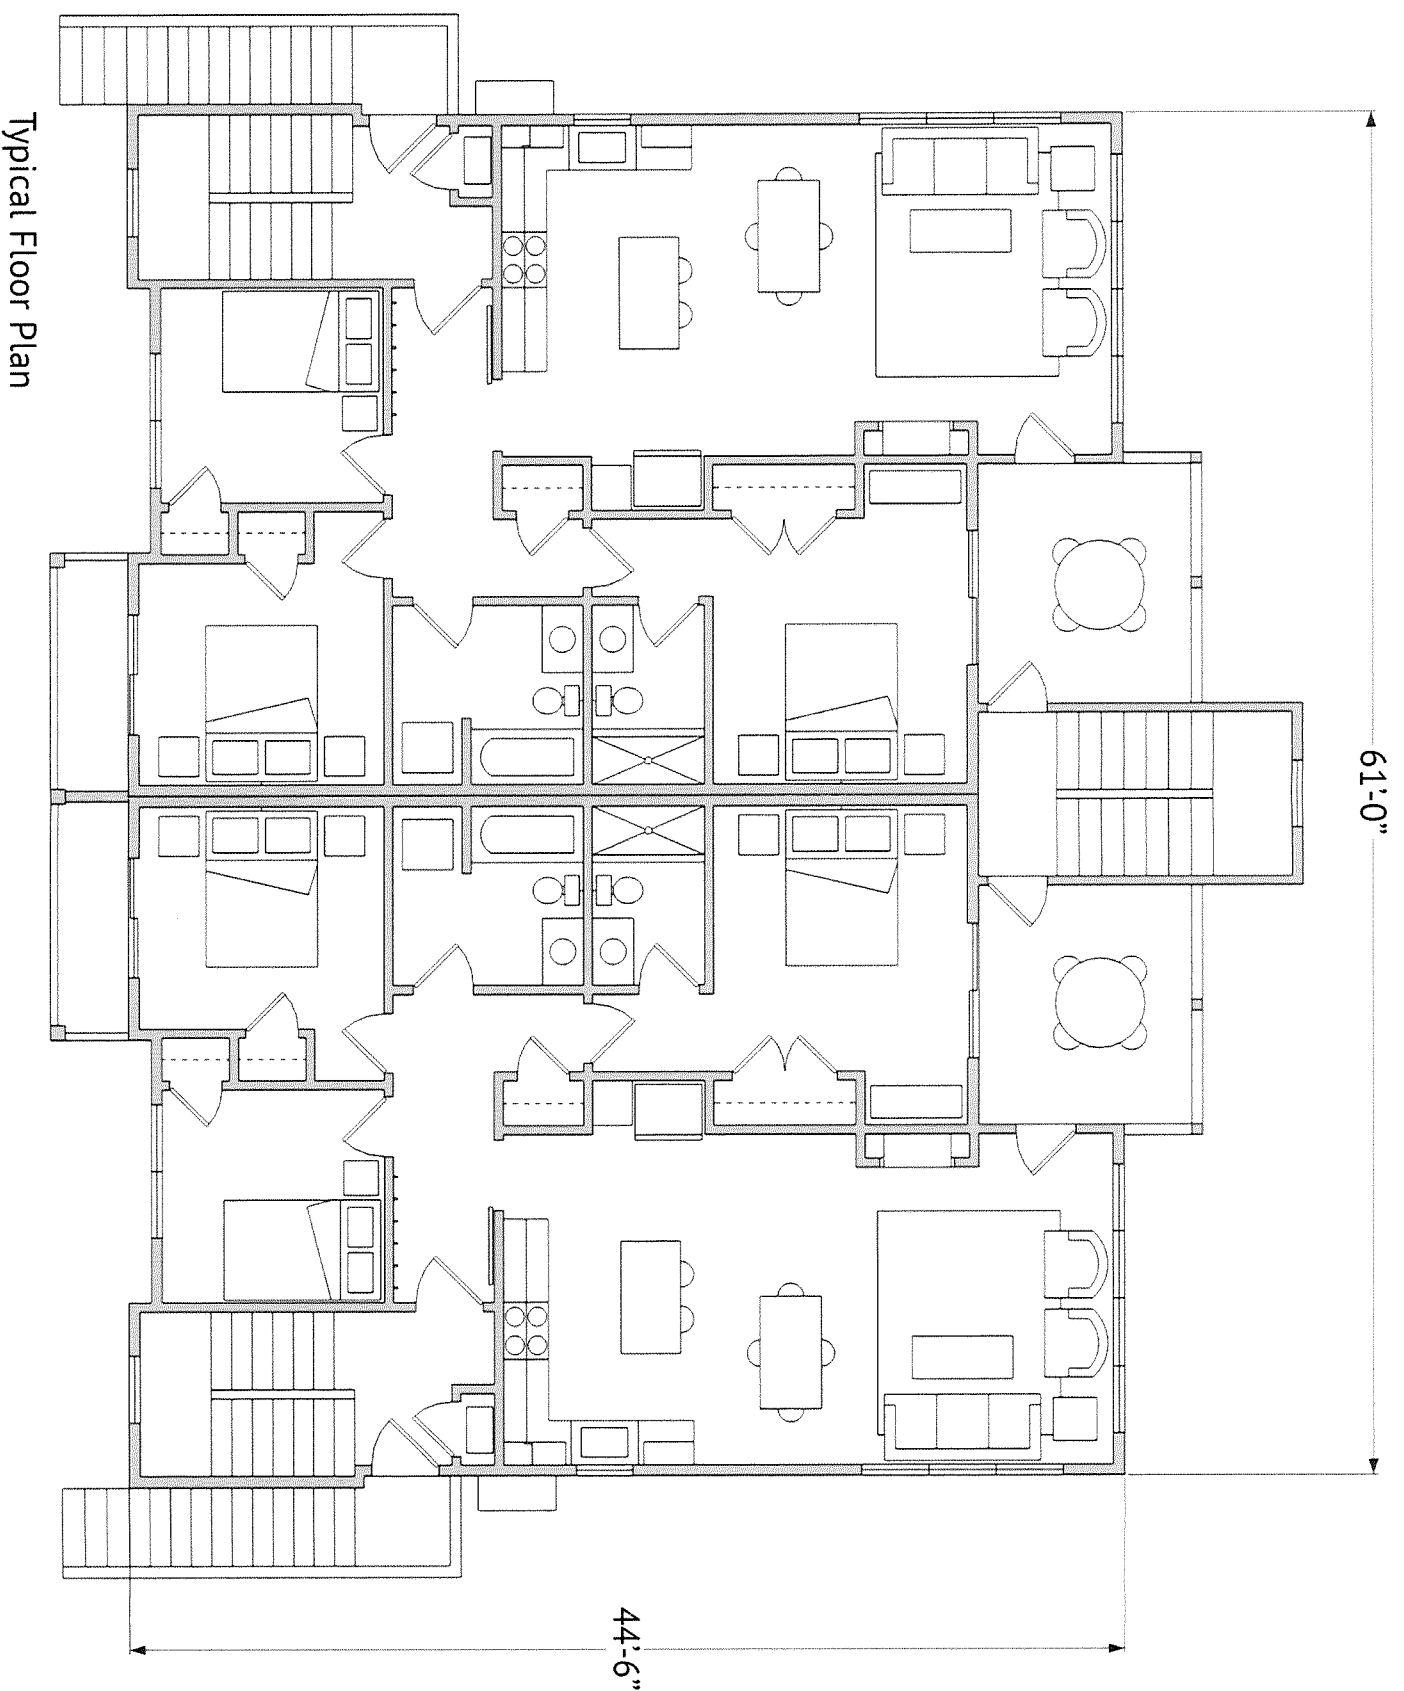

Typical Floor Plan

30-32 Cable Avenue, Salisbury, MA

Multifamily Typical Floor Plan - 1/8" = 1'-0"

July 2, 2021