




Ben Legare
Downeast Building
and Development
18 Maple Avenue
Northborough, MA 01532

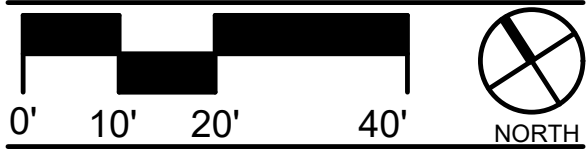


**FLEXIBLE RESIDENTIAL
DEVELOPMENT**

Project Address: 46 Beach Road AND 2 GRAVEL WAY
Solidary, New Hampshire
Project Issue Date: October 18, 2021
Project Number: 21-310.00
Project Status: Planning Board Submittal
Reviewed By: Howard Snyder

REVISION	ISSUE TITLE	DATE
----------	-------------	------

FOUR STEP DESIGN PLAN

PRELIMINARY
NOT FOR
CONSTRUCTION

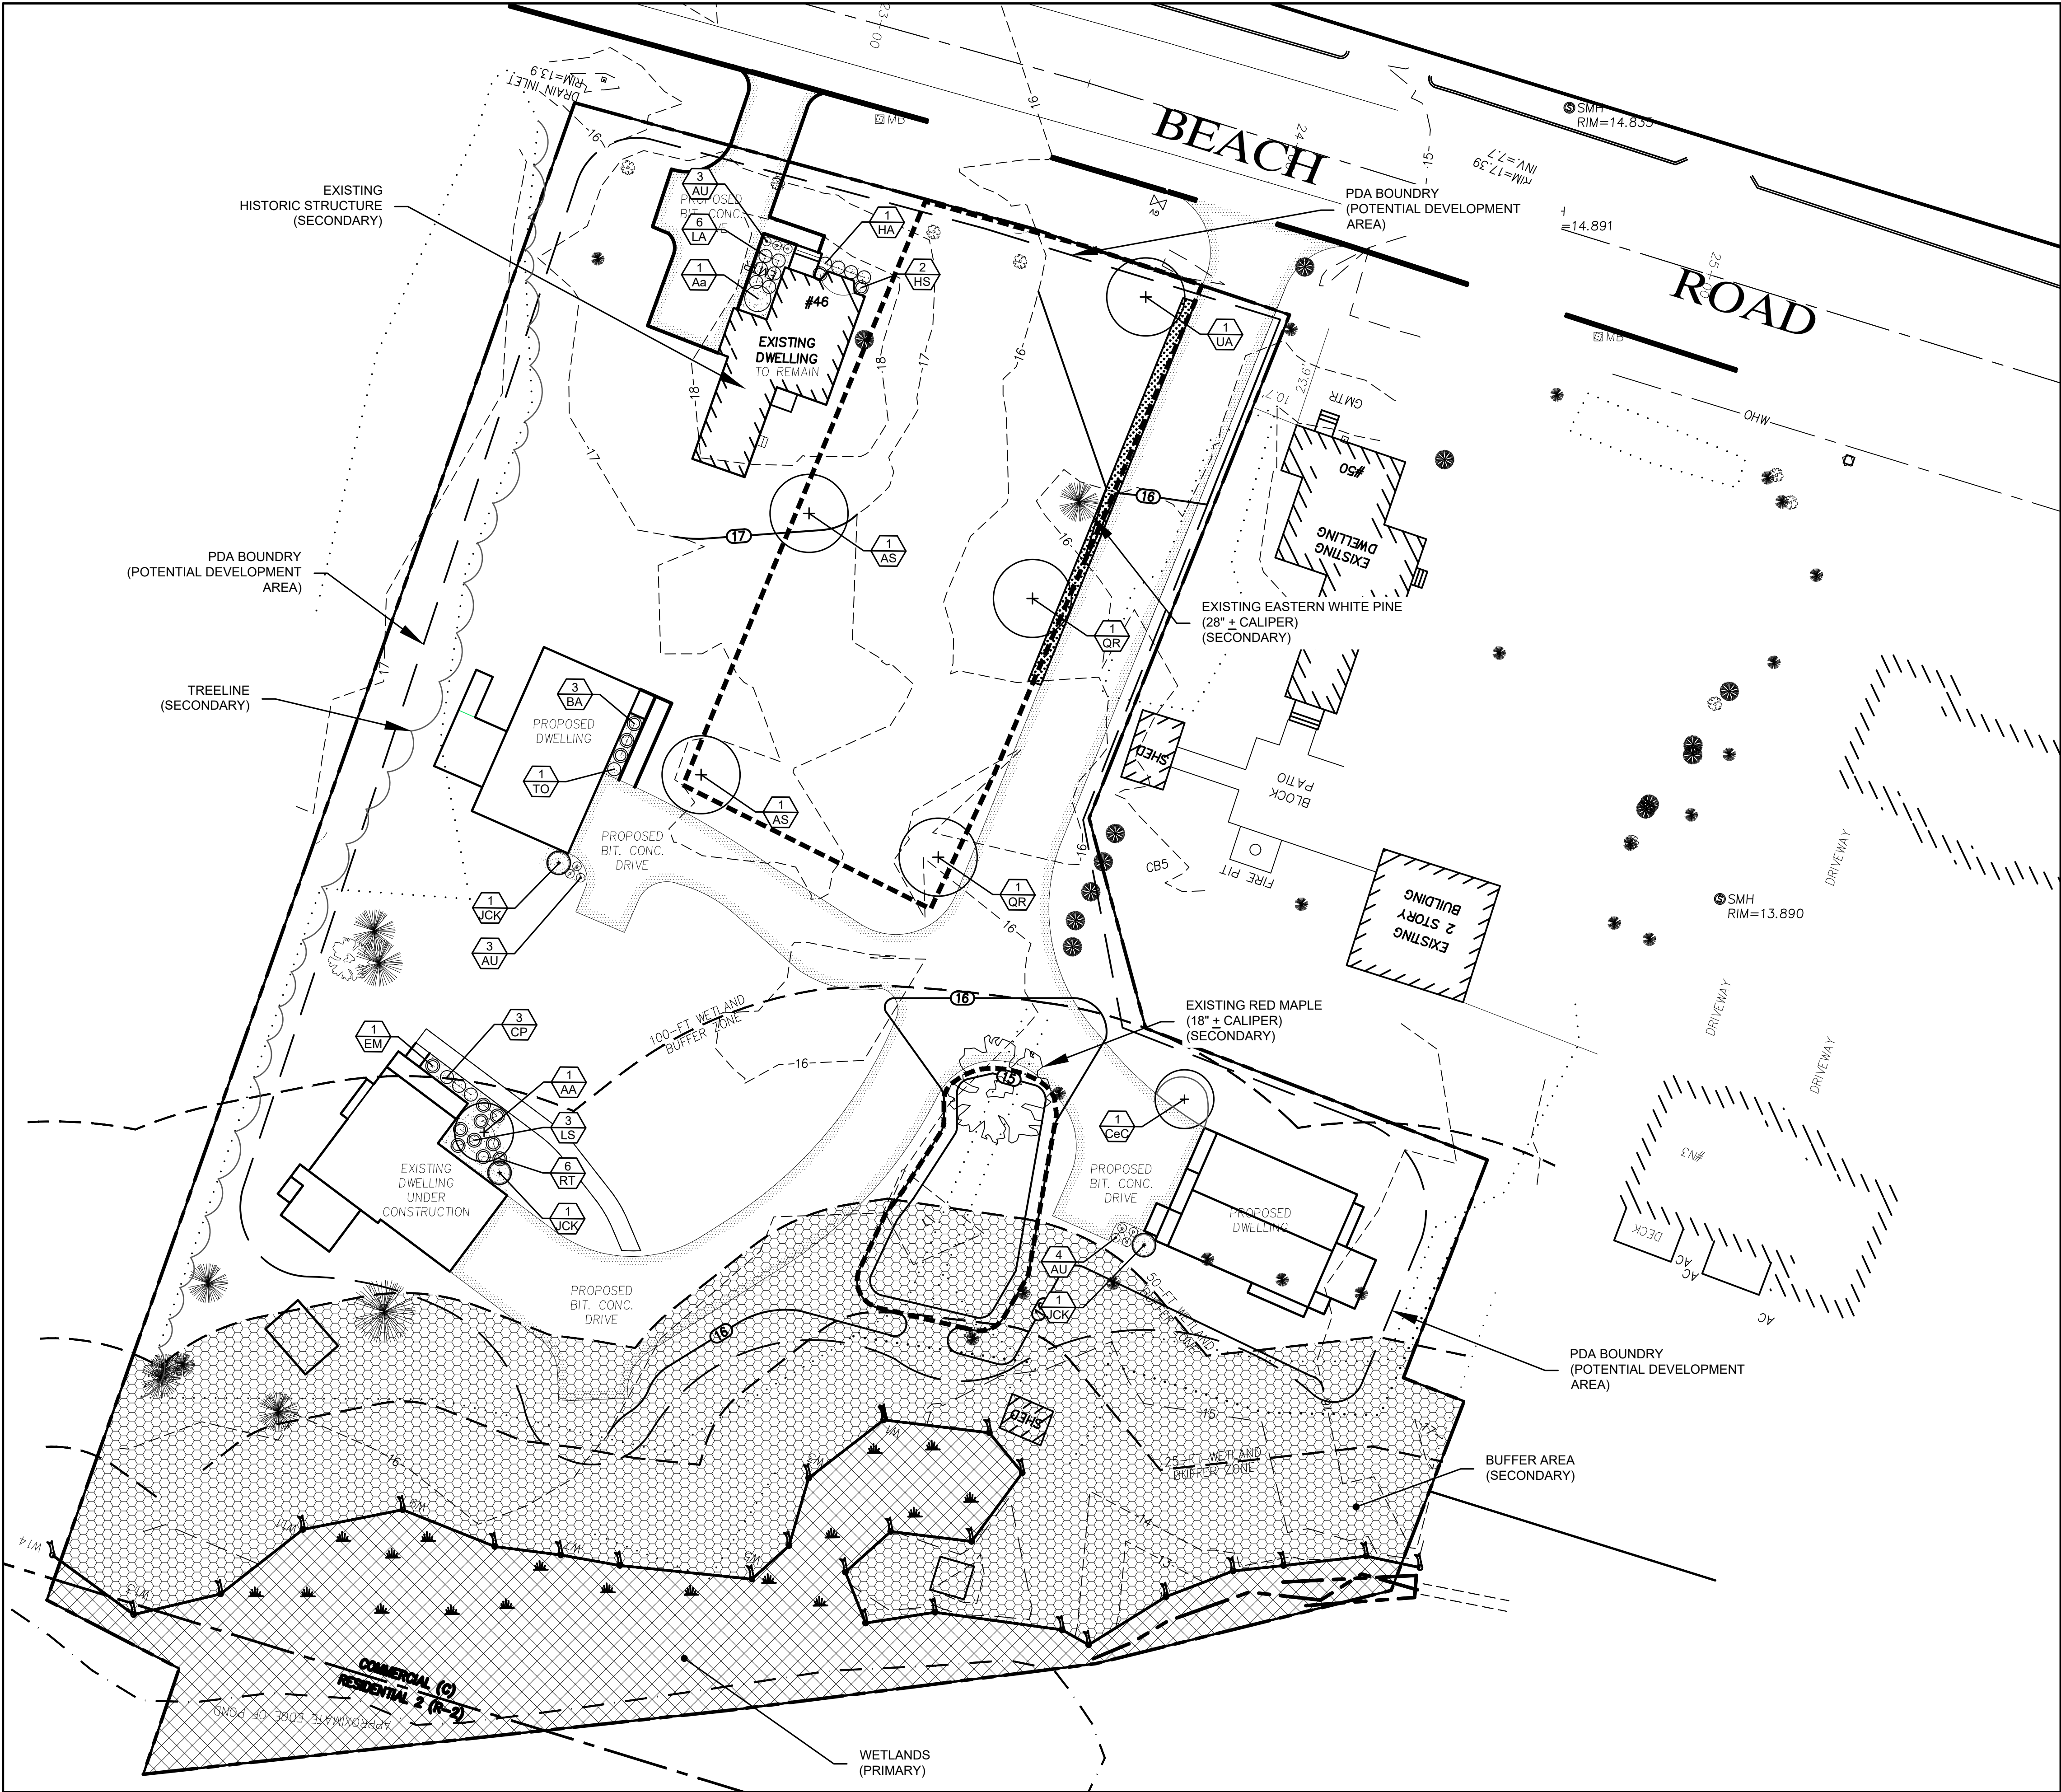

PLANT MATERIAL SCHEDULE

SHADE TREES	SIZE	NOTES	QTY
Existing Deciduous Tree to Remain		Preserve and Protect in Place	Verify in Field
Existing Conifer Tree to Remain		Preserve and Protect in Place	Verify in Field
Acer saccharum	2.5" - 3.0" Cal.	Zone: 3	2
Sugar Maple			KEY: AS
Ulmus americana 'Princeton'	2.5" - 3.0" Cal.	Zone: 3	1
American Elm		Fall Plant Haz	KEY: UA
Quercus robur f. fastigiata	2.5" - 3.0" Cal.	Zone: 5	2
Fastigate English Oak			KEY: QR
ORNAMENTAL TREES	SIZE	NOTES	QTY
Amelanchier arborea	2.0" - 2.5" Cal.	Zone: 4	1
Downey Serviceberry			KEY: AA
Cercis canadensis	2.0" - 2.5" Cal.	Zone: 4	1
Eastern Redbud		Fall Plant Haz	KEY: CeC
CONIFER TREES	SIZE	NOTES	QTY
Juniperus chinensis 'Keteleeri'	8" - 10"	Zone: 4	3
Chinese Juniper			Key: JCK
DECIDUOUS SHRUBS	SIZE	NOTES	QTY
Aronia arbutifolia	2 Gallon	Zone: 4	1
Red Chokeberry		Salt: Tolerant	KEY: Aa
Comptonia peregrina	2 Gallon	Zone: 3	3
Sweetfern			KEY: CP
Hydrangea arborescens	2 Gallon	Zone: 3	4
Smooth Hydrangea		Salt: Medium	KEY: HA
Lavandula angustifolia	2 Gallon	Zone: 5	6
English Lavender 'Hidcote'			KEY: LA
EVERGREEN SHRUBS	SIZE	NOTES	QTY
Thuja occidentalis 'Little Giant'	2 Gallon	Zone: 3	1
Little Giant Dwarf Arborvitae			KEY: TO
PERENNIALS	SIZE	NOTES	QTY
Baptisia australis	SP #4 Container	Zone: 3	3
False Indigo			KEY: BA
Echinacea magna	SP #4 Container	Zone: 4a	1
Purple Cone Flower			KEY: EM
Hemerocallis fulva	SP #4 Container	Zone: 3	12
Orange Daylily			KEY: HF
Helianthus salicifolius	SP #4 Container	Zone: 4	2
Table Mountain Helianthus			KEY: HS
Liatris spicata	SP #4 Container	Zone: 3	3
Liatris			KEY: LS
Rudbeckia trioba	SP #4 Container	Zone: 4a	6
Black-eyed Susan			KEY: RT
GROUNDCOVERS	SIZE	NOTES	QTY
Arctostaphylos uva-ursi	SP #4 Container	Zone: 2	10
Kinnikinnick			KEY: AU
SEED MIX			QTY
Hydroseed (All areas disturbed from construction)			TBD S.F.
	Mix of perennial type seed mix varieties best adapted to site conditions and use		
LANDSCAPE MATERIALS			QTY
Bark Mulch	3" depth		635 S.F.
Shredded Organic Bark Mulch		All planting beds	

1. Not all plant material species and quantities shown will be used. Final plant material specifications dependent on conformance to, and approval by, local and state regulations and agencies.
2. Plant material specified shall conform to ANLA American Standard for Nursery Stock, ANSI Z60.1 current edition.
3. No permanent irrigation system is proposed.

Ben Legare
Downeast Building
and Development
18 Maple Avenue
Northborough, MA 01532

0' 10' 20' 40' NORTH

FLEXIBLE RESIDENTIAL
DEVELOPMENT

Project Address: 46 Beach Road AND 2 GRAVEL WAY
Solidary, New Hampshire

Project Issue Date: October 18, 2021

Project Number: 21-310.00

Project Status: Planning Board Submittal

Reviewed By: Howard Snyder

REVISION	ISSUE TITLE	DATE
----------	-------------	------

PLANTING PLAN

PRELIMINARY
NOT FOR
CONSTRUCTION

of 1

©2021 copyright Howard A. Snyder, R.L.A.