



66 Elm St Salisbury Plant List				
Qty.	Scientific Name	Common Name	Size	Notes
Evergreen Trees				
3	Picea abies	Norway Spruce	10-12' ht.	
9	Thuja 'Green Giant'	Green Giant Arborvitae	6-8' ht.	
Shade Trees				
5	Acer rubrum 'October Glory'	October Glory Red Maple	3-3.5" cal.	
4	Betula nigra	River Birch	2.5-3" cal.	
2	Liriodendron tulipifera	Tuliptree	2.5-3" cal.	
Ornamental Trees				
3	Amelanchier canadensis	Serviceberry	2-2.5" cal.	
2	Cornus x 'Rutban'	Dogwood	2-2.5" cal.	Rutgers hybrid
Shrubs				
12	Fothergilla gardenii 'Mt Airy'	Dwarf Fothergilla	5 gal.	
18	Hydrangea paniculata 'Quickfire'	Panicle Hydrangea	7 gal.	
20	Ilex glabra 'Shamrock'	Inkberry	7 gal.	
12	Ilex verticillata 'Sparkleberry'	Winterberry	7 gal.	
17	Viburnum lantana 'Mohican'	Mohican Viburnum	7 gal.	
Perennials				
15	Allium 'Summer Beauty'	Flowering Onion	1 gal	
15	Echinacea purpurea	Coneflower	1 gal	

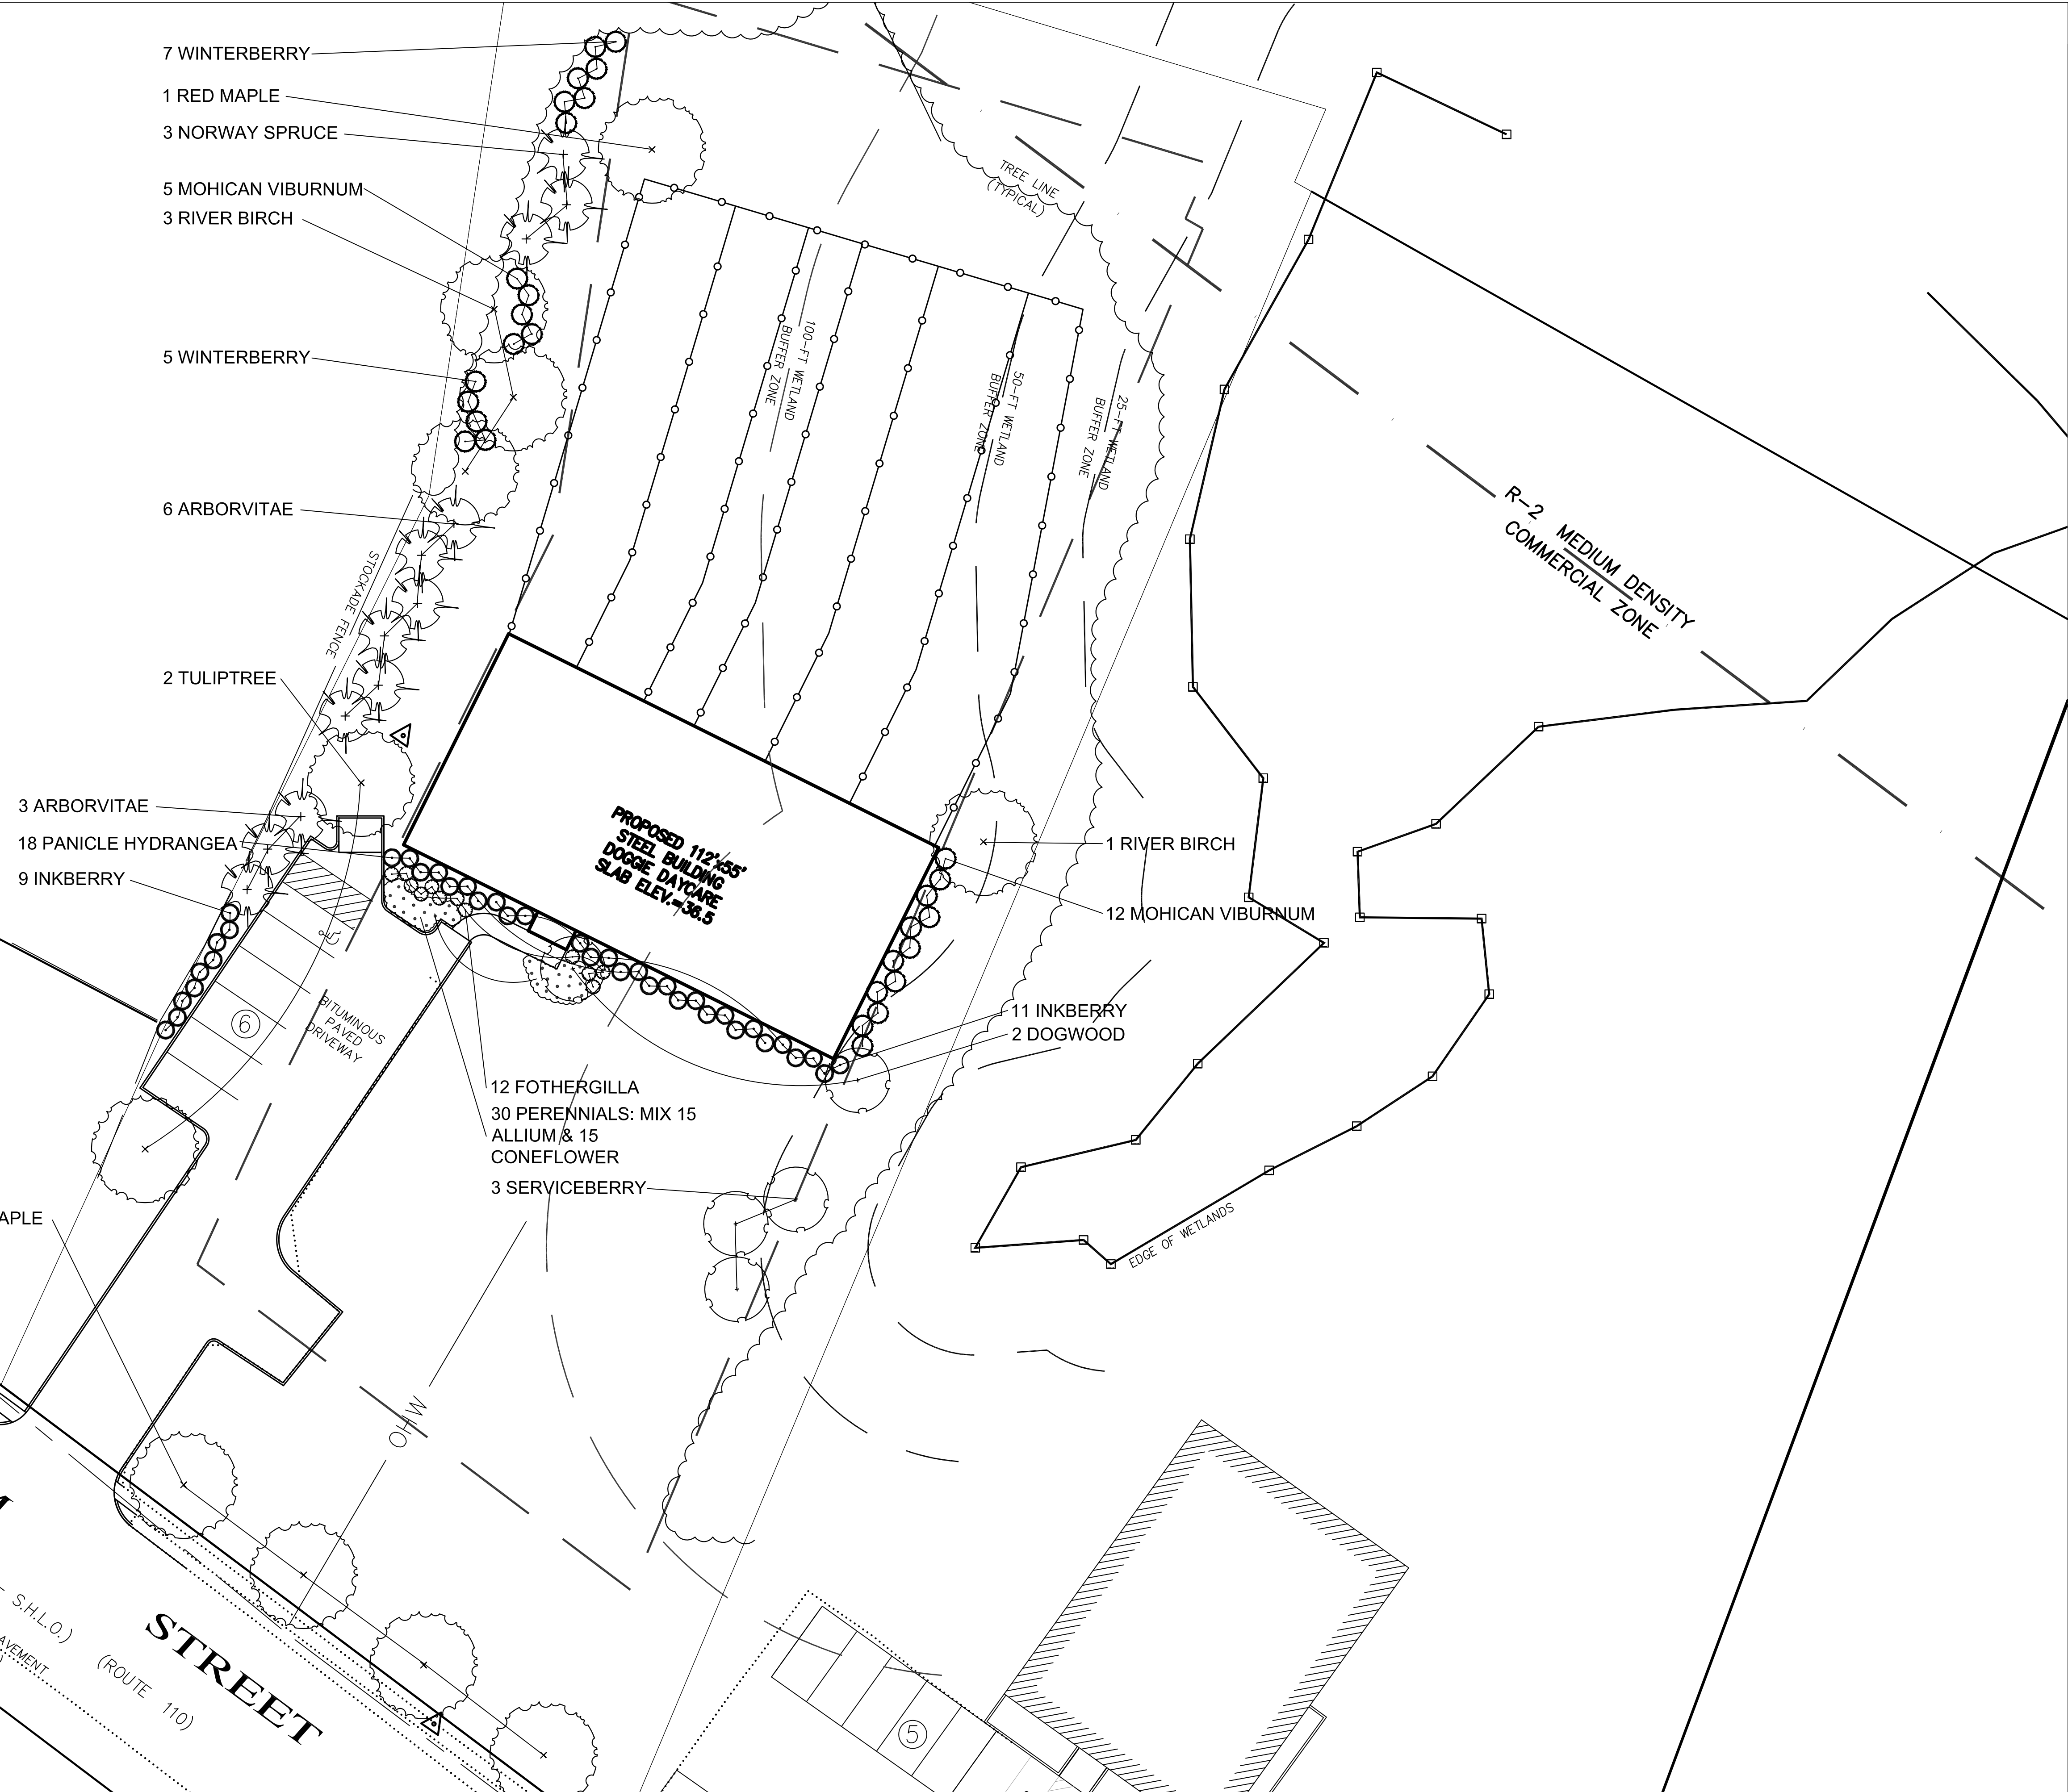

NOTE:
ALL PLANTING BEDS TO BE MULCHED WITH 3"
SHREDDED BARK MULCH
ALL NON-LANDSCAPED AREAS TO BE SEEDED WITH
FESCUE BLEND FOR DROUGHT TOLERANCE

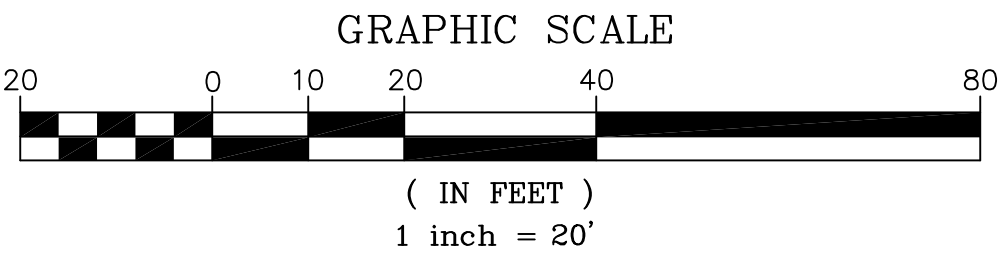

PREPARED FOR

7				
6				
5				
4				
3				
2				
1	8/15/22	FOR REVIEW	KT	
NO.	DATE	DESCRIPTION	BY	

KDTurner Design
landscape architecture
27 High St.
Newburyport, MA 01950
ph) 781.632.6004

SCALE: 1"=20'
DATE: AUG. 15, 2022

LANDSCAPE PLAN
IN
SALISBURY, MA

SHOWING
PROPOSED SITE DEVELOPMENT
AT
66 ELM ST.

L-1