



SOILS SUMMARY:		
SYMBOL	DESCRIPTION	HSQ
32A	WAREHAM LOAMY SAND, 0-3% SLOPES	A
255B	WINDSOR LOAMY SAND, 3-8% SLOPES	A

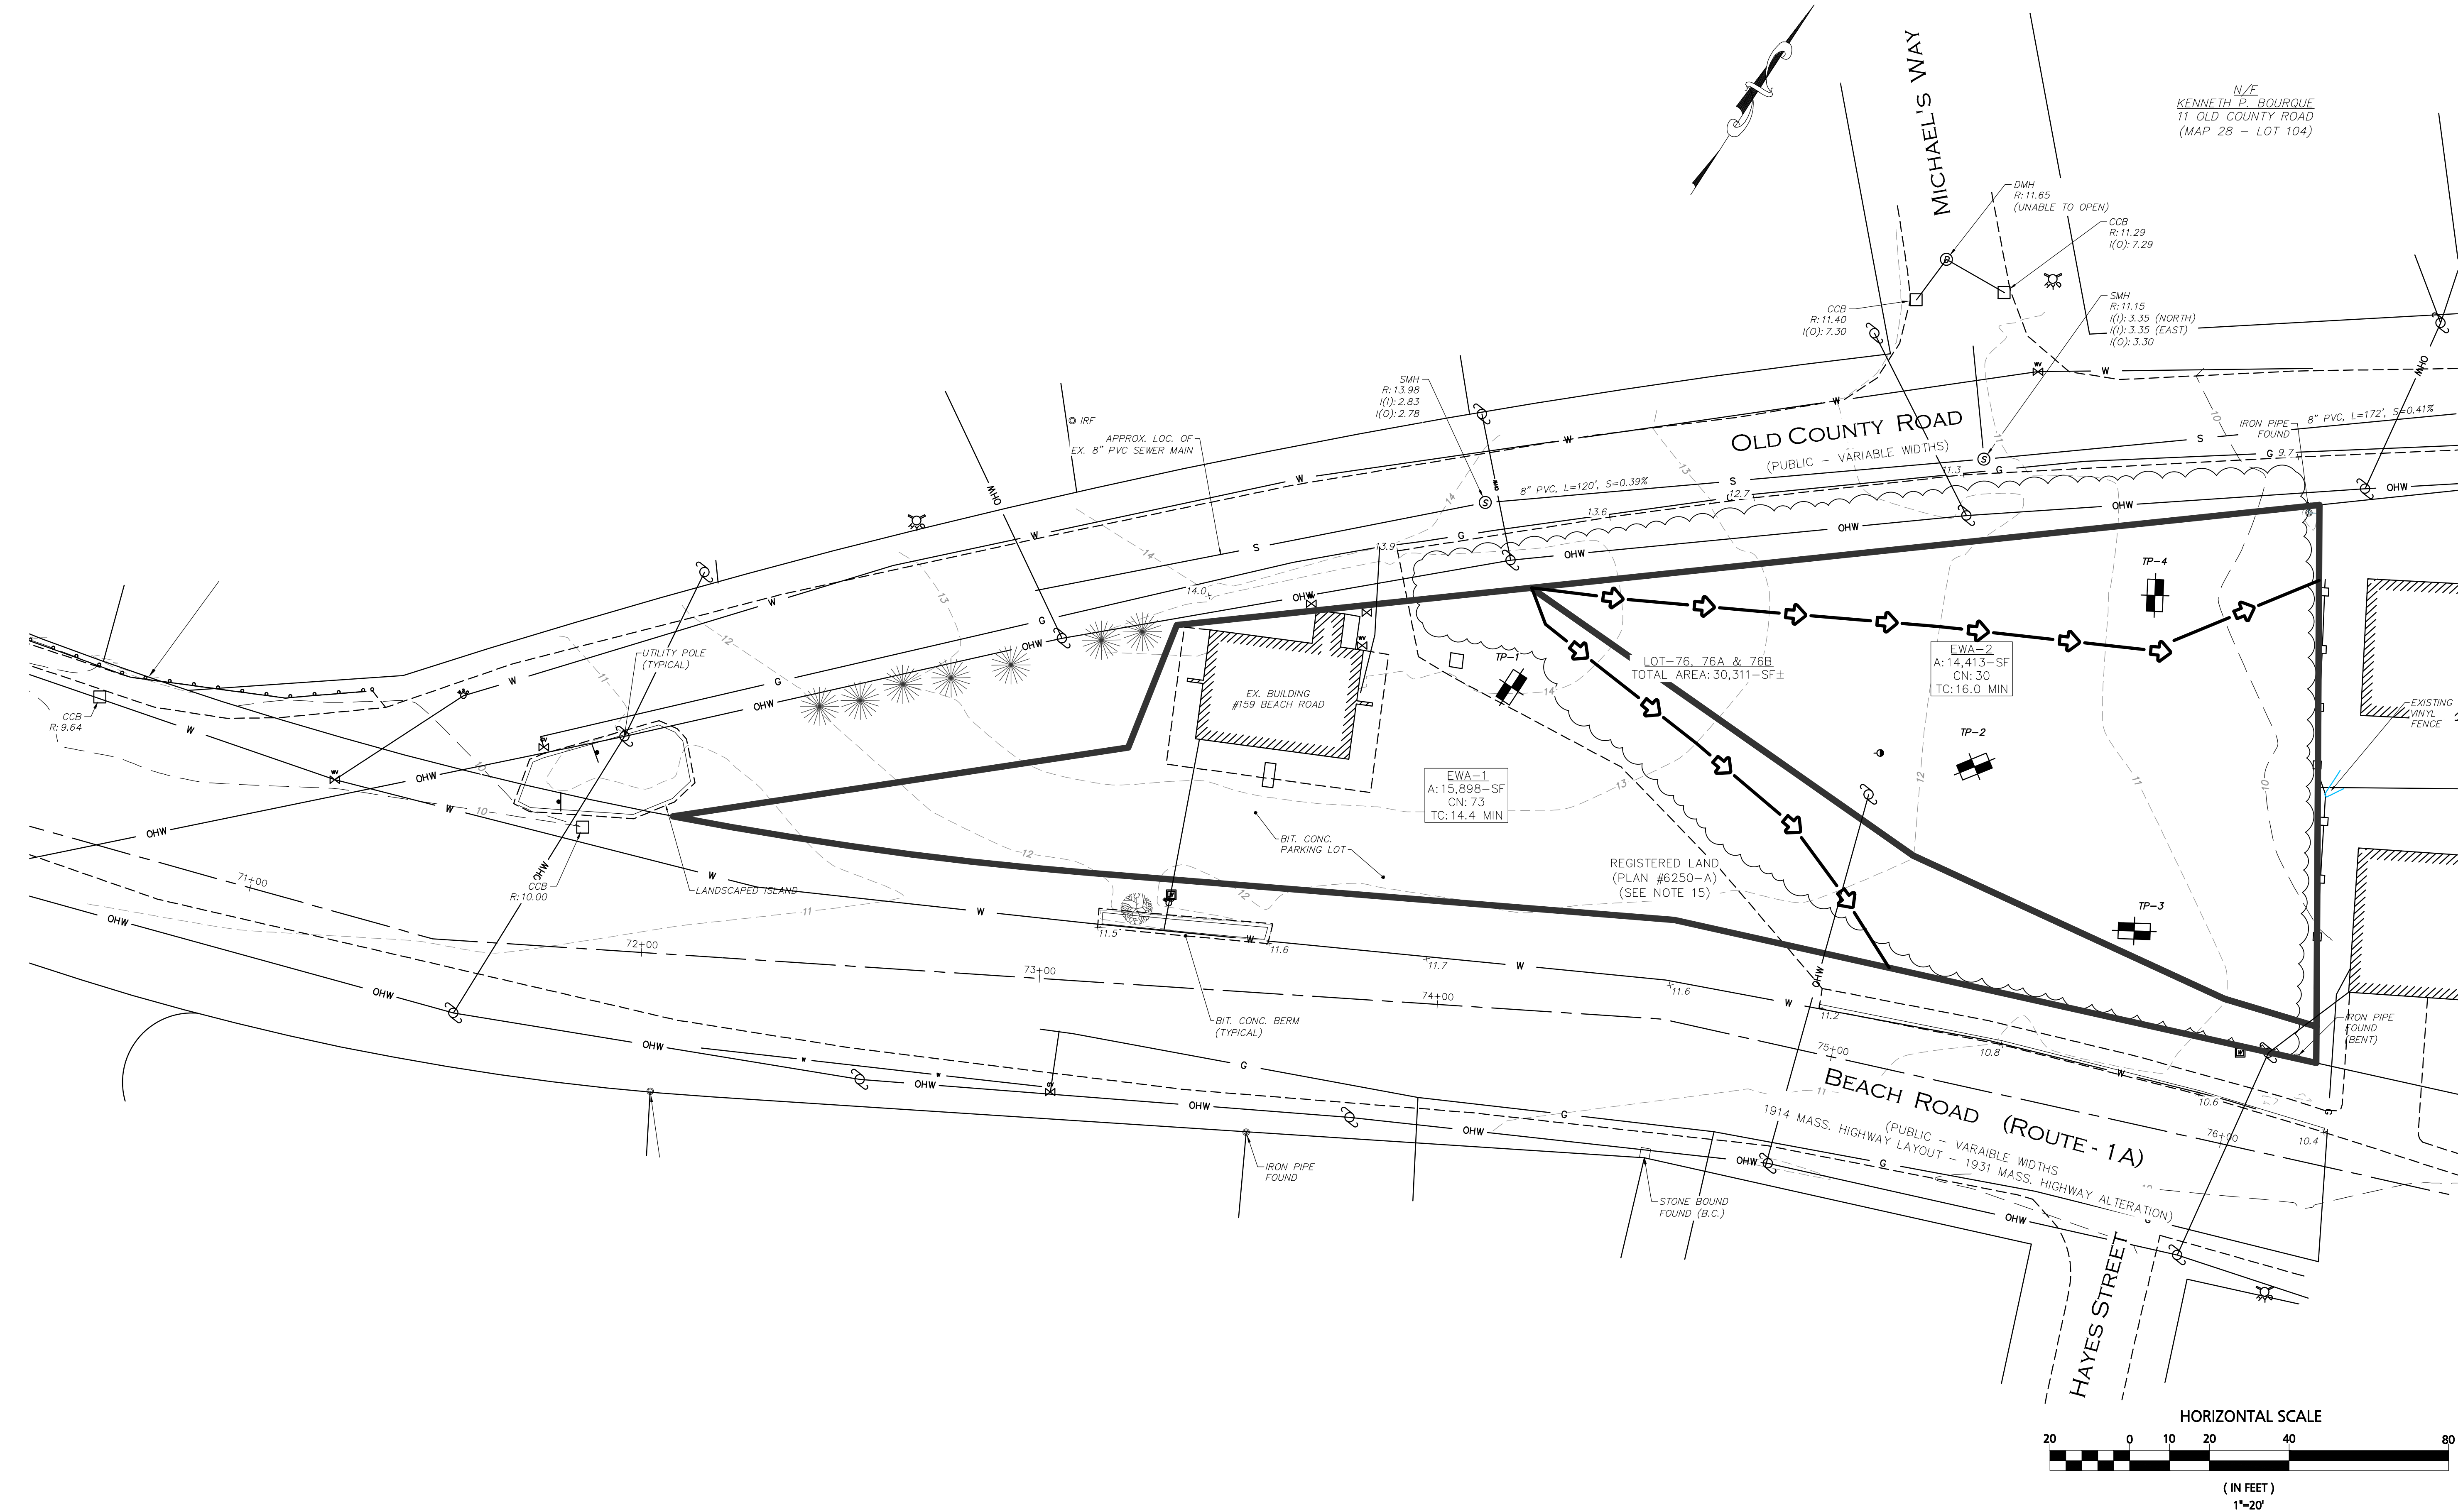

LEGEND	
PROPERTY LINE	_____
ABUTTERS PROPERTY LINE	_____
EXISTING EDGE OF PAVEMENT	-----
EXISTING CONTOUR	_____
WATERSHED BOUNDARY	=====
TIME OF CONCENTRATION	_____
PROPOSED BUILDING	_____
PROPOSED CONTOUR	_____
PROPOSED SPOT GRADE	X _____
PROPOSED IMPERVIOUS SURFACE	_____
PROPOSED DRAIN	_____

SOILS SUMMARY:		
SYMBOL	DESCRIPTION	HSG
32A	WAREHAM LOAMY SAND, 0-3% SLOPES	A
255B	WINDSOR LOAMY SAND, 3-8% SLOPES	A

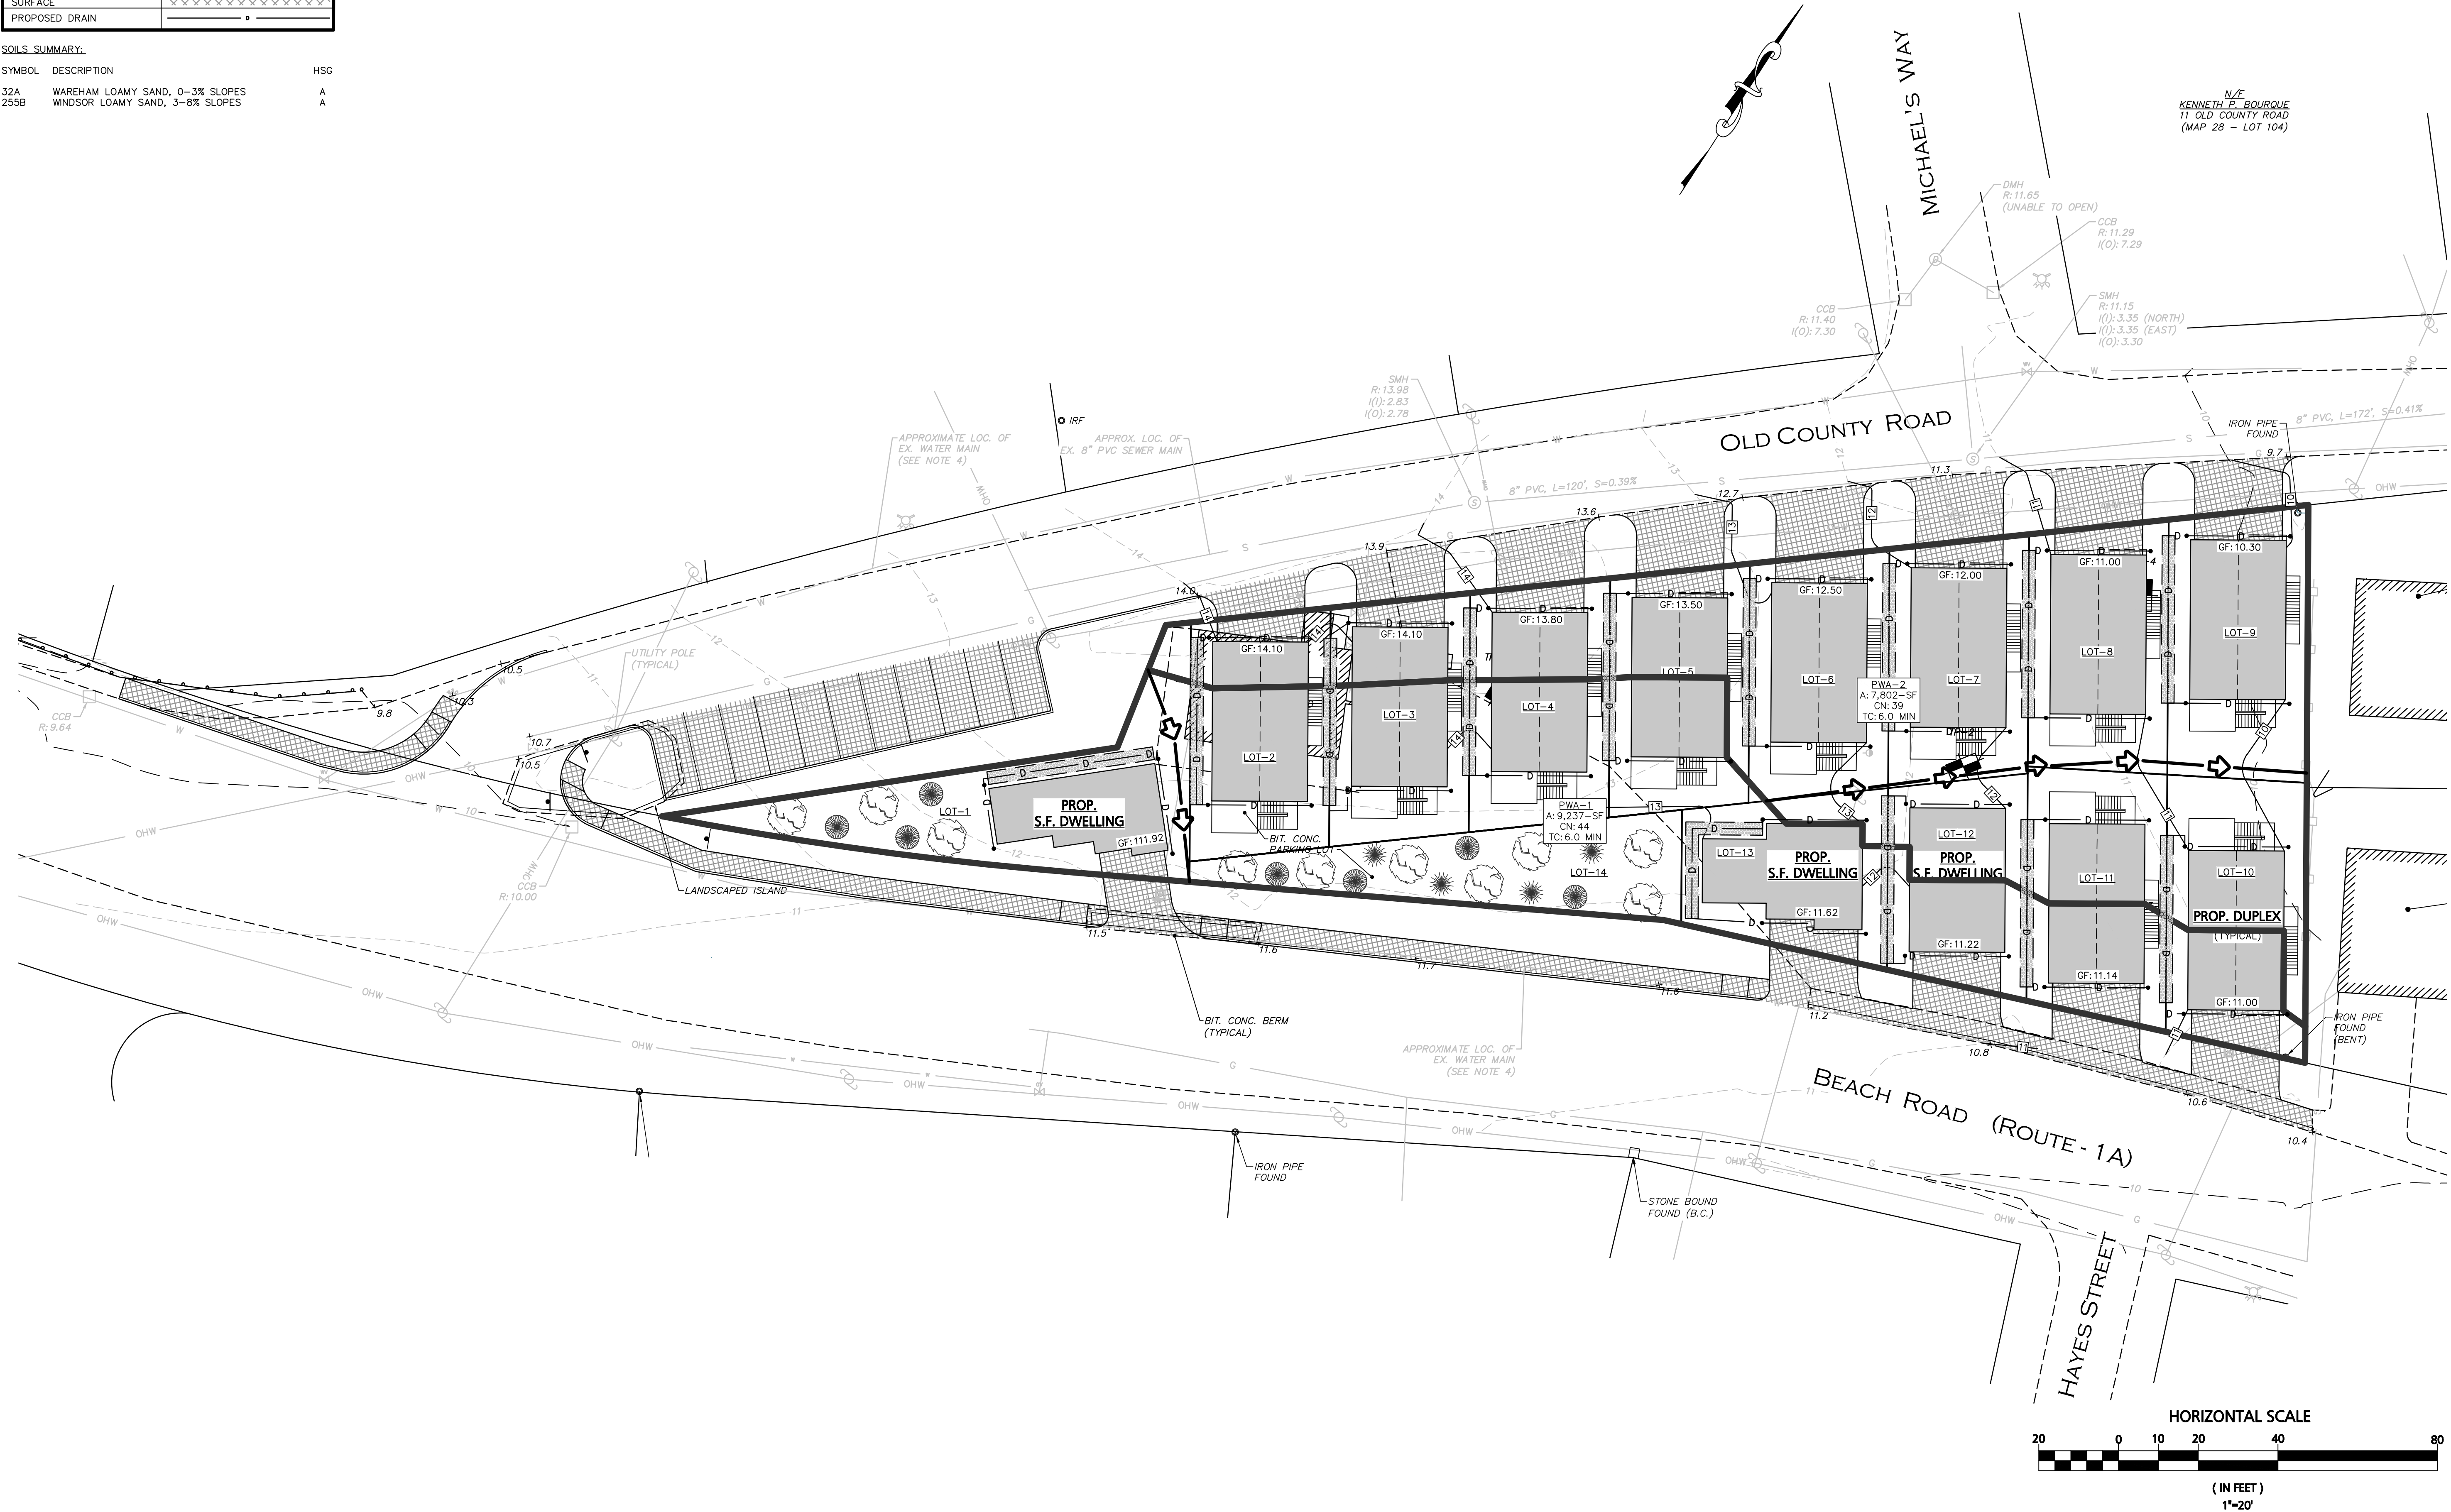

FOR REGISTRY USE ONLY
THIS PLAN WAS PREPARED IN ACCORDANCE WITH THE RULES AND REGULATIONS FOR RECORDING ADOPTED BY THE REGISTERS OF DEEDS IN 1978 AND AMENDED JANUARY 12, 1988.

ENGINEER _____ DATE _____
APPROVED BY THE TOWN OF SALISBURY
PLANNING BOARD

CERTIFICATE OF ACTION
DATE OF ENDORSEMENT

8/2/22 REV. PER TOWN REVIEW
DATE DESCRIPTION
REVISIONS

PREPARED FOR:
LARKIN REAL ESTATE
GROUP INC.
383 MAIN STREET
MEDFIELD, MA 02052

PROJECT:
159 BEACH ROAD
TAX MAP 28 - LOT 1
SALISBURY, MA. 01952

DATE ISSUED: JUNE 14, 2022
PROJECT #: 21-10254
PREPARED BY: WILLIAM HALL, P.E.

PROFESSIONAL ENGINEER FOR CIVIL DESIGN
CONSULTANTS, INC.

CIVIL DESIGN
Consultants, Inc.
SURVEY • DESIGN • PERMITTING • CONSTRUCTION ADMINISTRATION

344 North Main Street Andover, MA 01810 Tel: (978) 416-0920 Fax: (978) 416-7865

DRAWING TITLE:
PROPOSED WATERSHED
PLAN

DRAWING #:

PWP-1