


LOCUS MAP  
N.T.S.



**LEGEND**

- C.B. CONCRETE BOUND
- S.B. STONE BOUND
- D.H. DRILL HOLE
- PK MASONRY NAIL
- I.P. IRON PIPE
- I ROD IRON ROD
- FND. FOUND
- N/FND. NOT FOUND
- ASSESSORS MAP AND PARCEL

PROGRESS  
PRINT

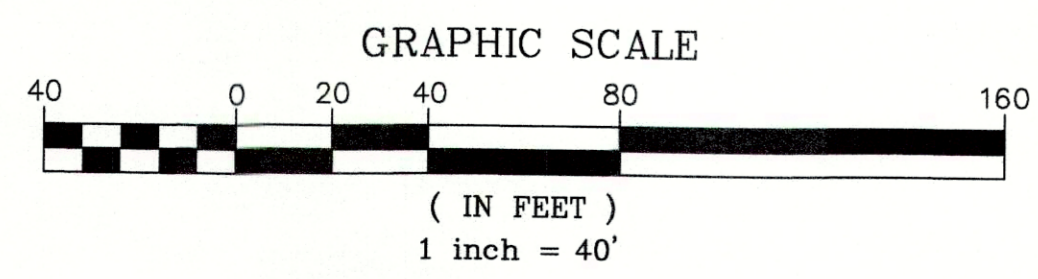

PREPARED FOR  
**TOWN OF SALISBURY, MA**  
5 BEACH ROAD  
SALISBURY, MA

**MEI** **MILLENNIUM ENGINEERING, INC.**  
ENGINEERING AND LAND SURVEYING  
62 ELM ST. SALISBURY, MA 01952 (978) 463-8980  
13 HAMPTON RD. EXETER, NH 03833 (603) 778-0528


**PLAN OF LAND**  
IN  
**SALISBURY, MA**  
SHOWING  
**EXISTING CONDITIONS**  
AT  
**MEADERS, SANDY, SHORT, & GOVE LANES**

**SHEET TITLE**  
SHEET: 1 OF 2

NO.	DATE	DESCRIPTION	BY	SCALE: 1"=40'	CALC. BY: P.D.B.	PROJECT: M213907
				DATE: MARCH 30, 2021	CHKD. BY: J.S.H.	




LOCUS MAP  
N.T.S.

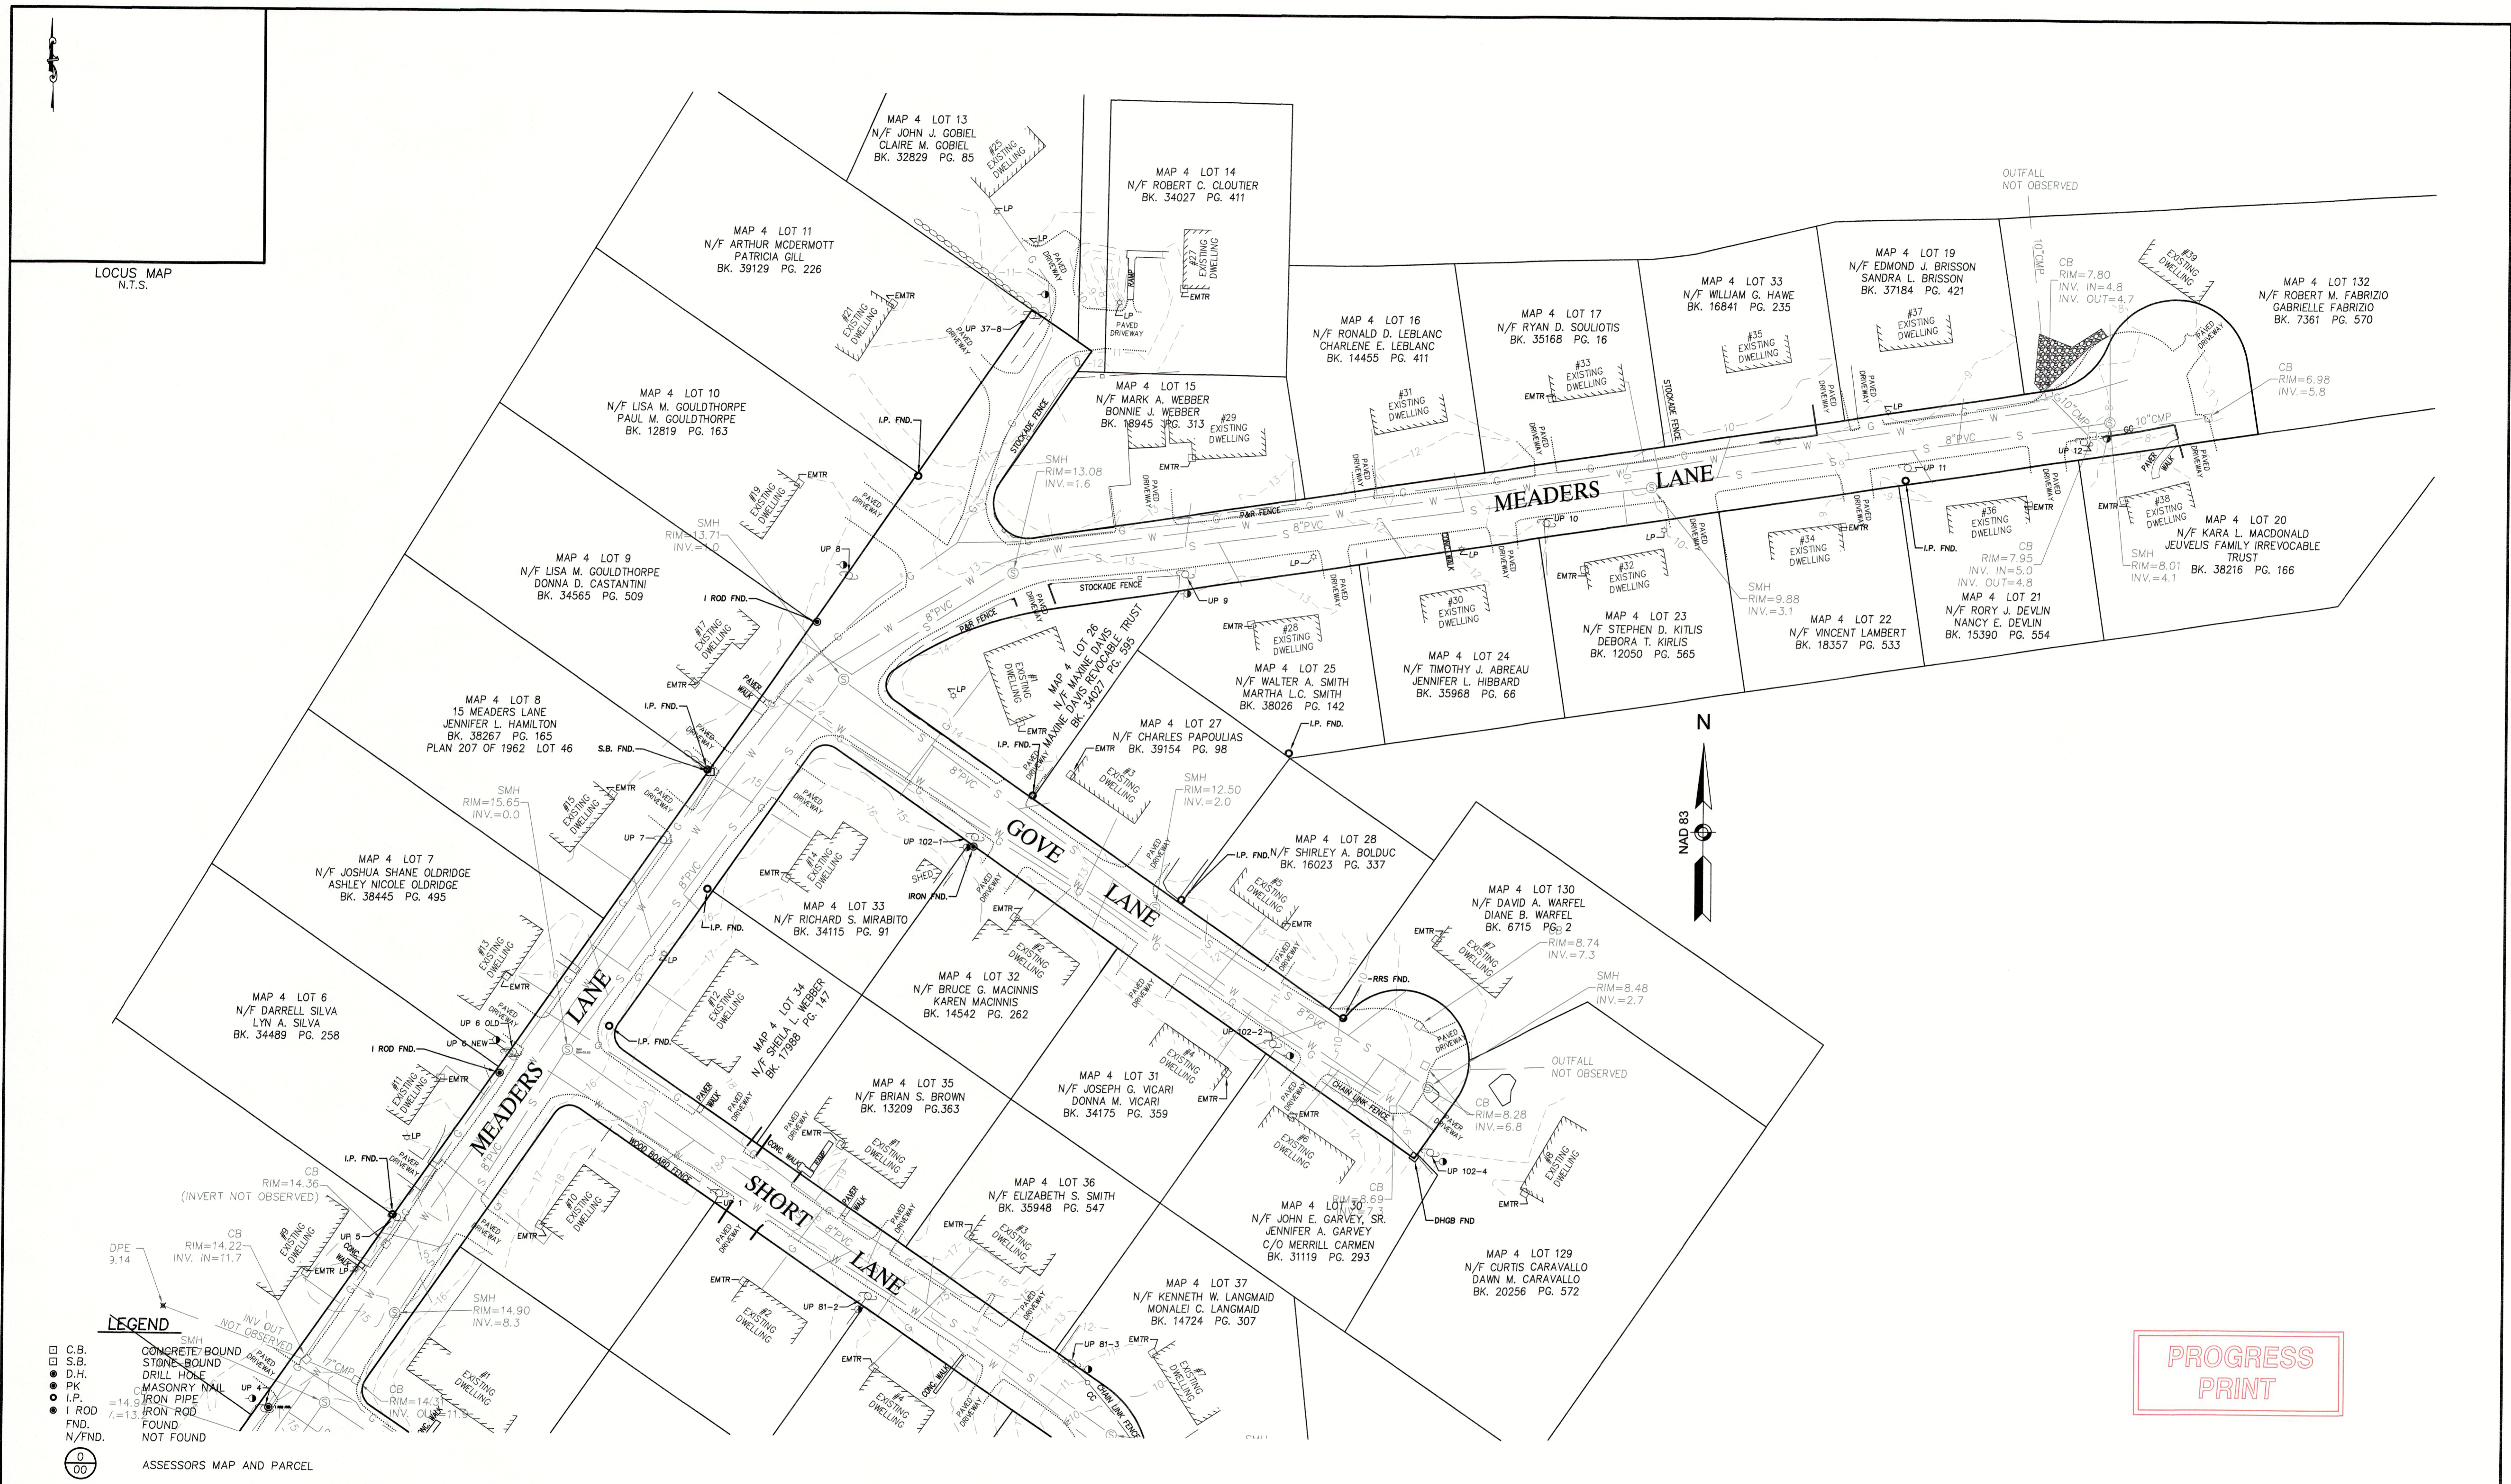

PROGRESS  
PRINT

- LEGEND**
- C.B. CONCRETE BOUND
  - S.B. STONE BOUND
  - D.H. DRILL HOLE
  - PK MASONRY NAIL
  - I.P. IRON PIPE
  - I ROD IRON ROD
  - FND FOUND
  - N/FND NOT FOUND
  - ASSESSORS MAP AND PARCEL

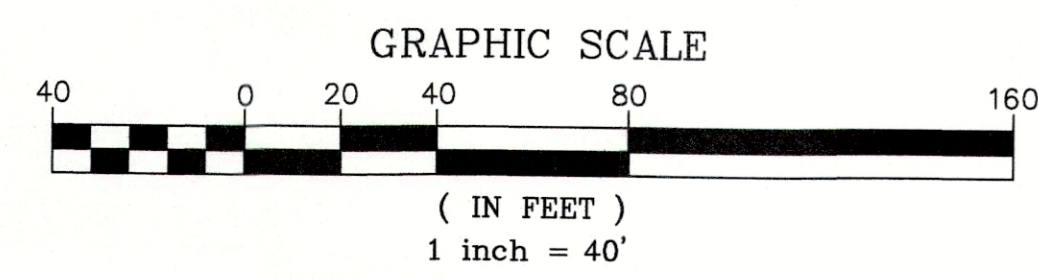

PREPARED FOR  
TOWN OF SALISBURY, MA  
5 BEACH ROAD  
SALISBURY, MA

**MEI** MILLENNIUM ENGINEERING, INC.  
ENGINEERING AND LAND SURVEYING  
62 ELM ST. SALISBURY, MA 01952 (978) 463-8980  
13 HAMPTON RD. EXETER, NH 03833 (603) 778-0528

**PLAN OF LAND**  
IN  
**SALISBURY, MA**  
SHOWING  
**EXISTING CONDITIONS**  
AT  
**MEADERS, SANDY, SHORT, & GOVE LANES**

SHEET TITLE  
**SHEET: 2 OF 2**

NO.	DATE	DESCRIPTION	BY	SCALE: 1"=40'	CALC. BY: P.D.B.	PROJECT: M213907
				DATE: MARCH 30, 2021	CHKD. BY: J.S.H.	